



References List - Name, Version & Status:

Notes:

Ver	Date	Description Of Change	Drm
01	02.01.24	Elevation Plan Initial Design	PI

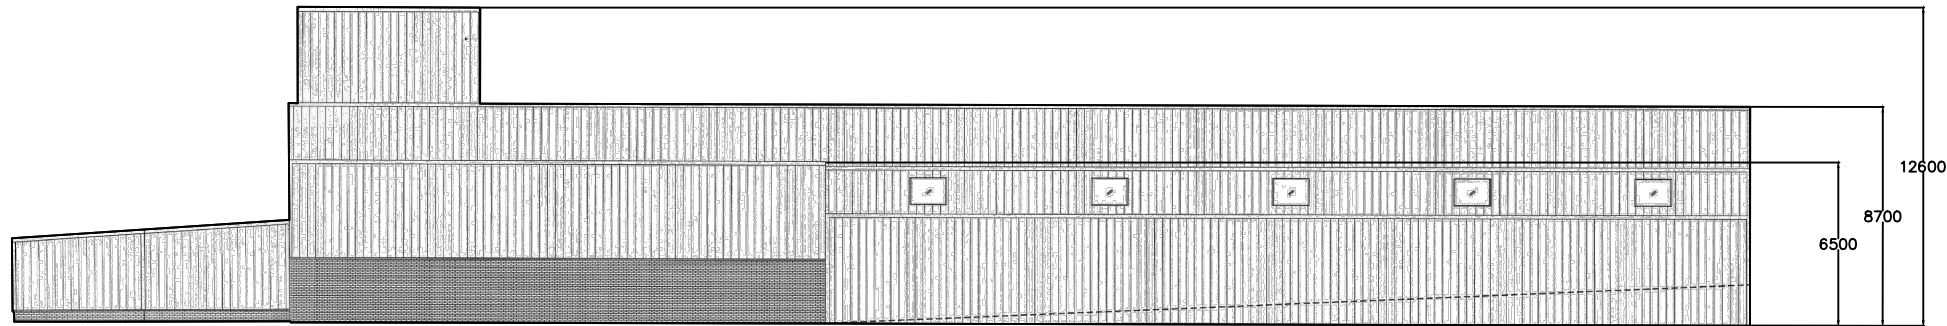

Existing North East Elevation

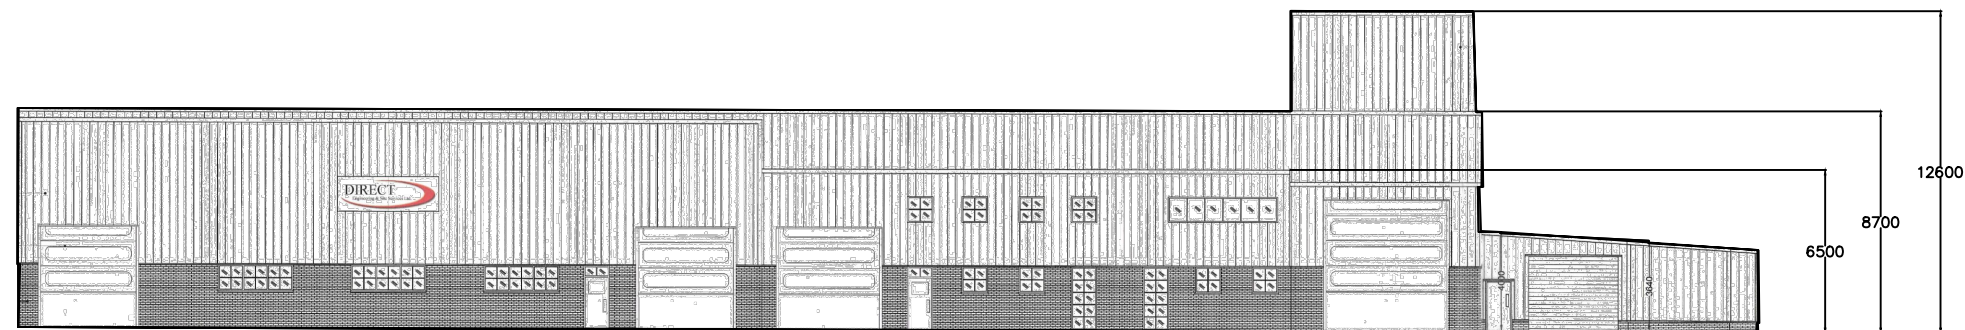

Existing South West Elevation

Key Plan



**CUSTOM SOLAR**

Custom Solar Ltd T: 01246 488488  
 Sunbeam House www.customsolar.co.uk  
 Broombank Road info@customsolar.co.uk  
 Chesterfield, S41 9QJ sales@customsolar.co.uk

© Custom Solar Limited

Client Direct Engineering	CS Project No. No.
------------------------------	-----------------------

Title  
Units 1-4 Highlands Place, Foxwood Industrial Park,  
Foxwood Rd, Chesterfield S41 9RN

Elevation Layout

Drawn By FR	Chk/Approved CHK	Drawn Date 02.01.24	Scale (A3) 1:300
----------------	---------------------	------------------------	---------------------

Drawing Status  
Works in Progress

Drawing Name  
DIRECT ENGINEERING ROOF LAYOUT REV 04

