
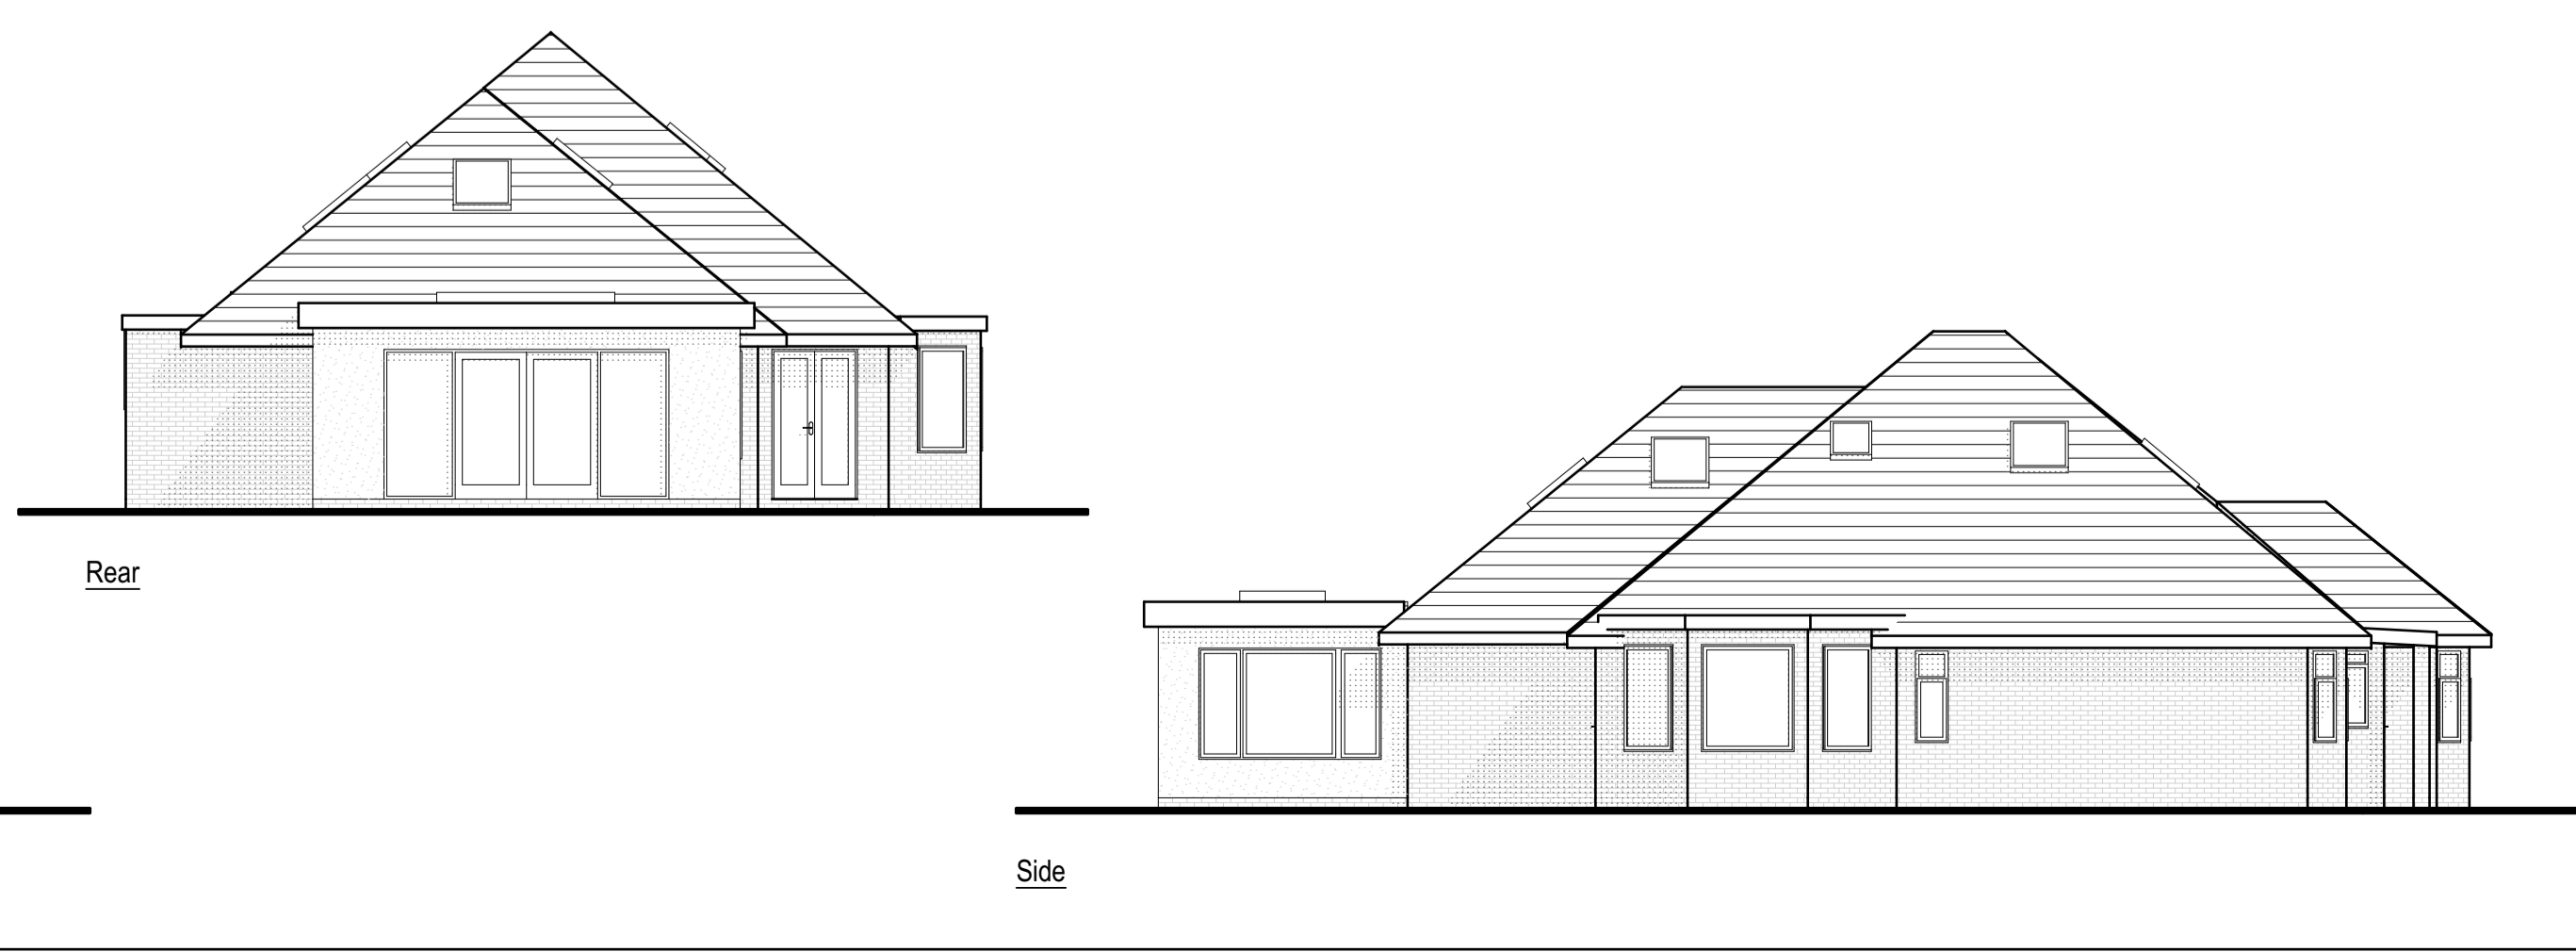
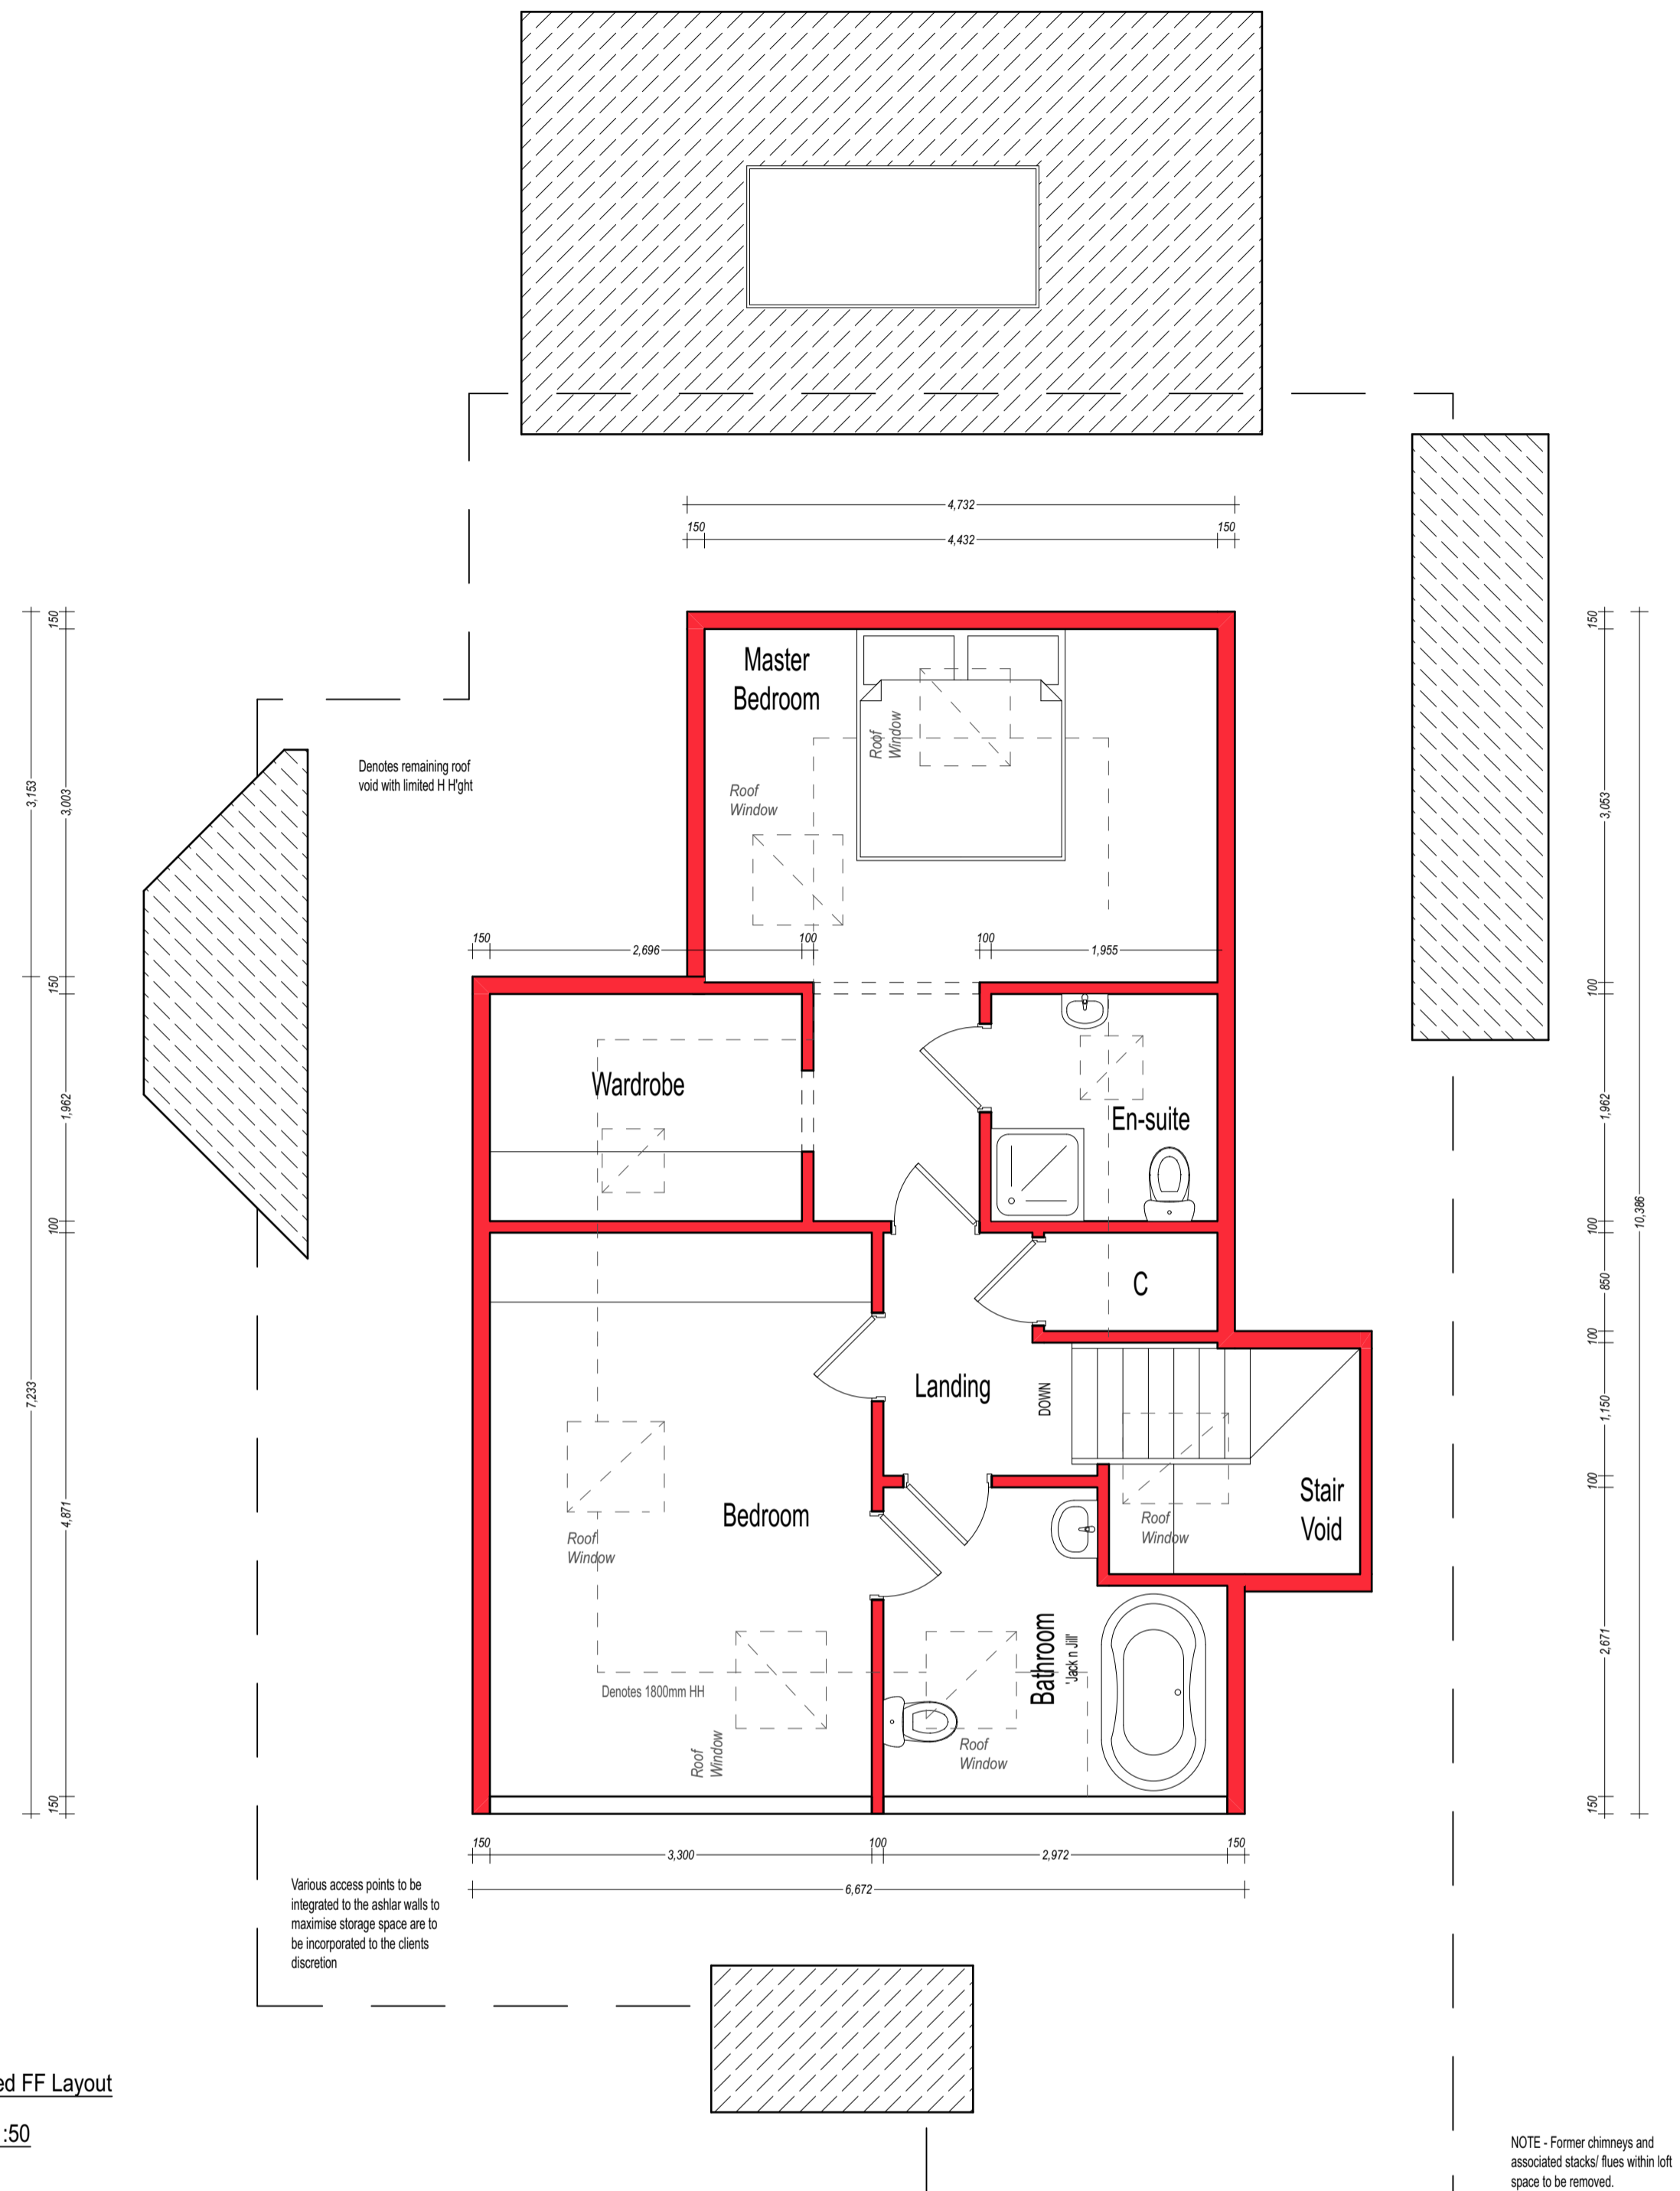


Figured dimensions to be followed, do not scale off this drawing.
 All dimensions and levels to be checked on site by Contractor and site dimensions to be his responsibility.
 Drawing errors and omissions to be reported to the Designer.
 This drawing is to be read in conjunction with all relevant consultants and/or specialist contractors' drawings and documents. Any variations or discrepancies are to be reported to the Designer before works commence.
 This drawing is to be used for the purpose of Planning and Building Control Approval only.

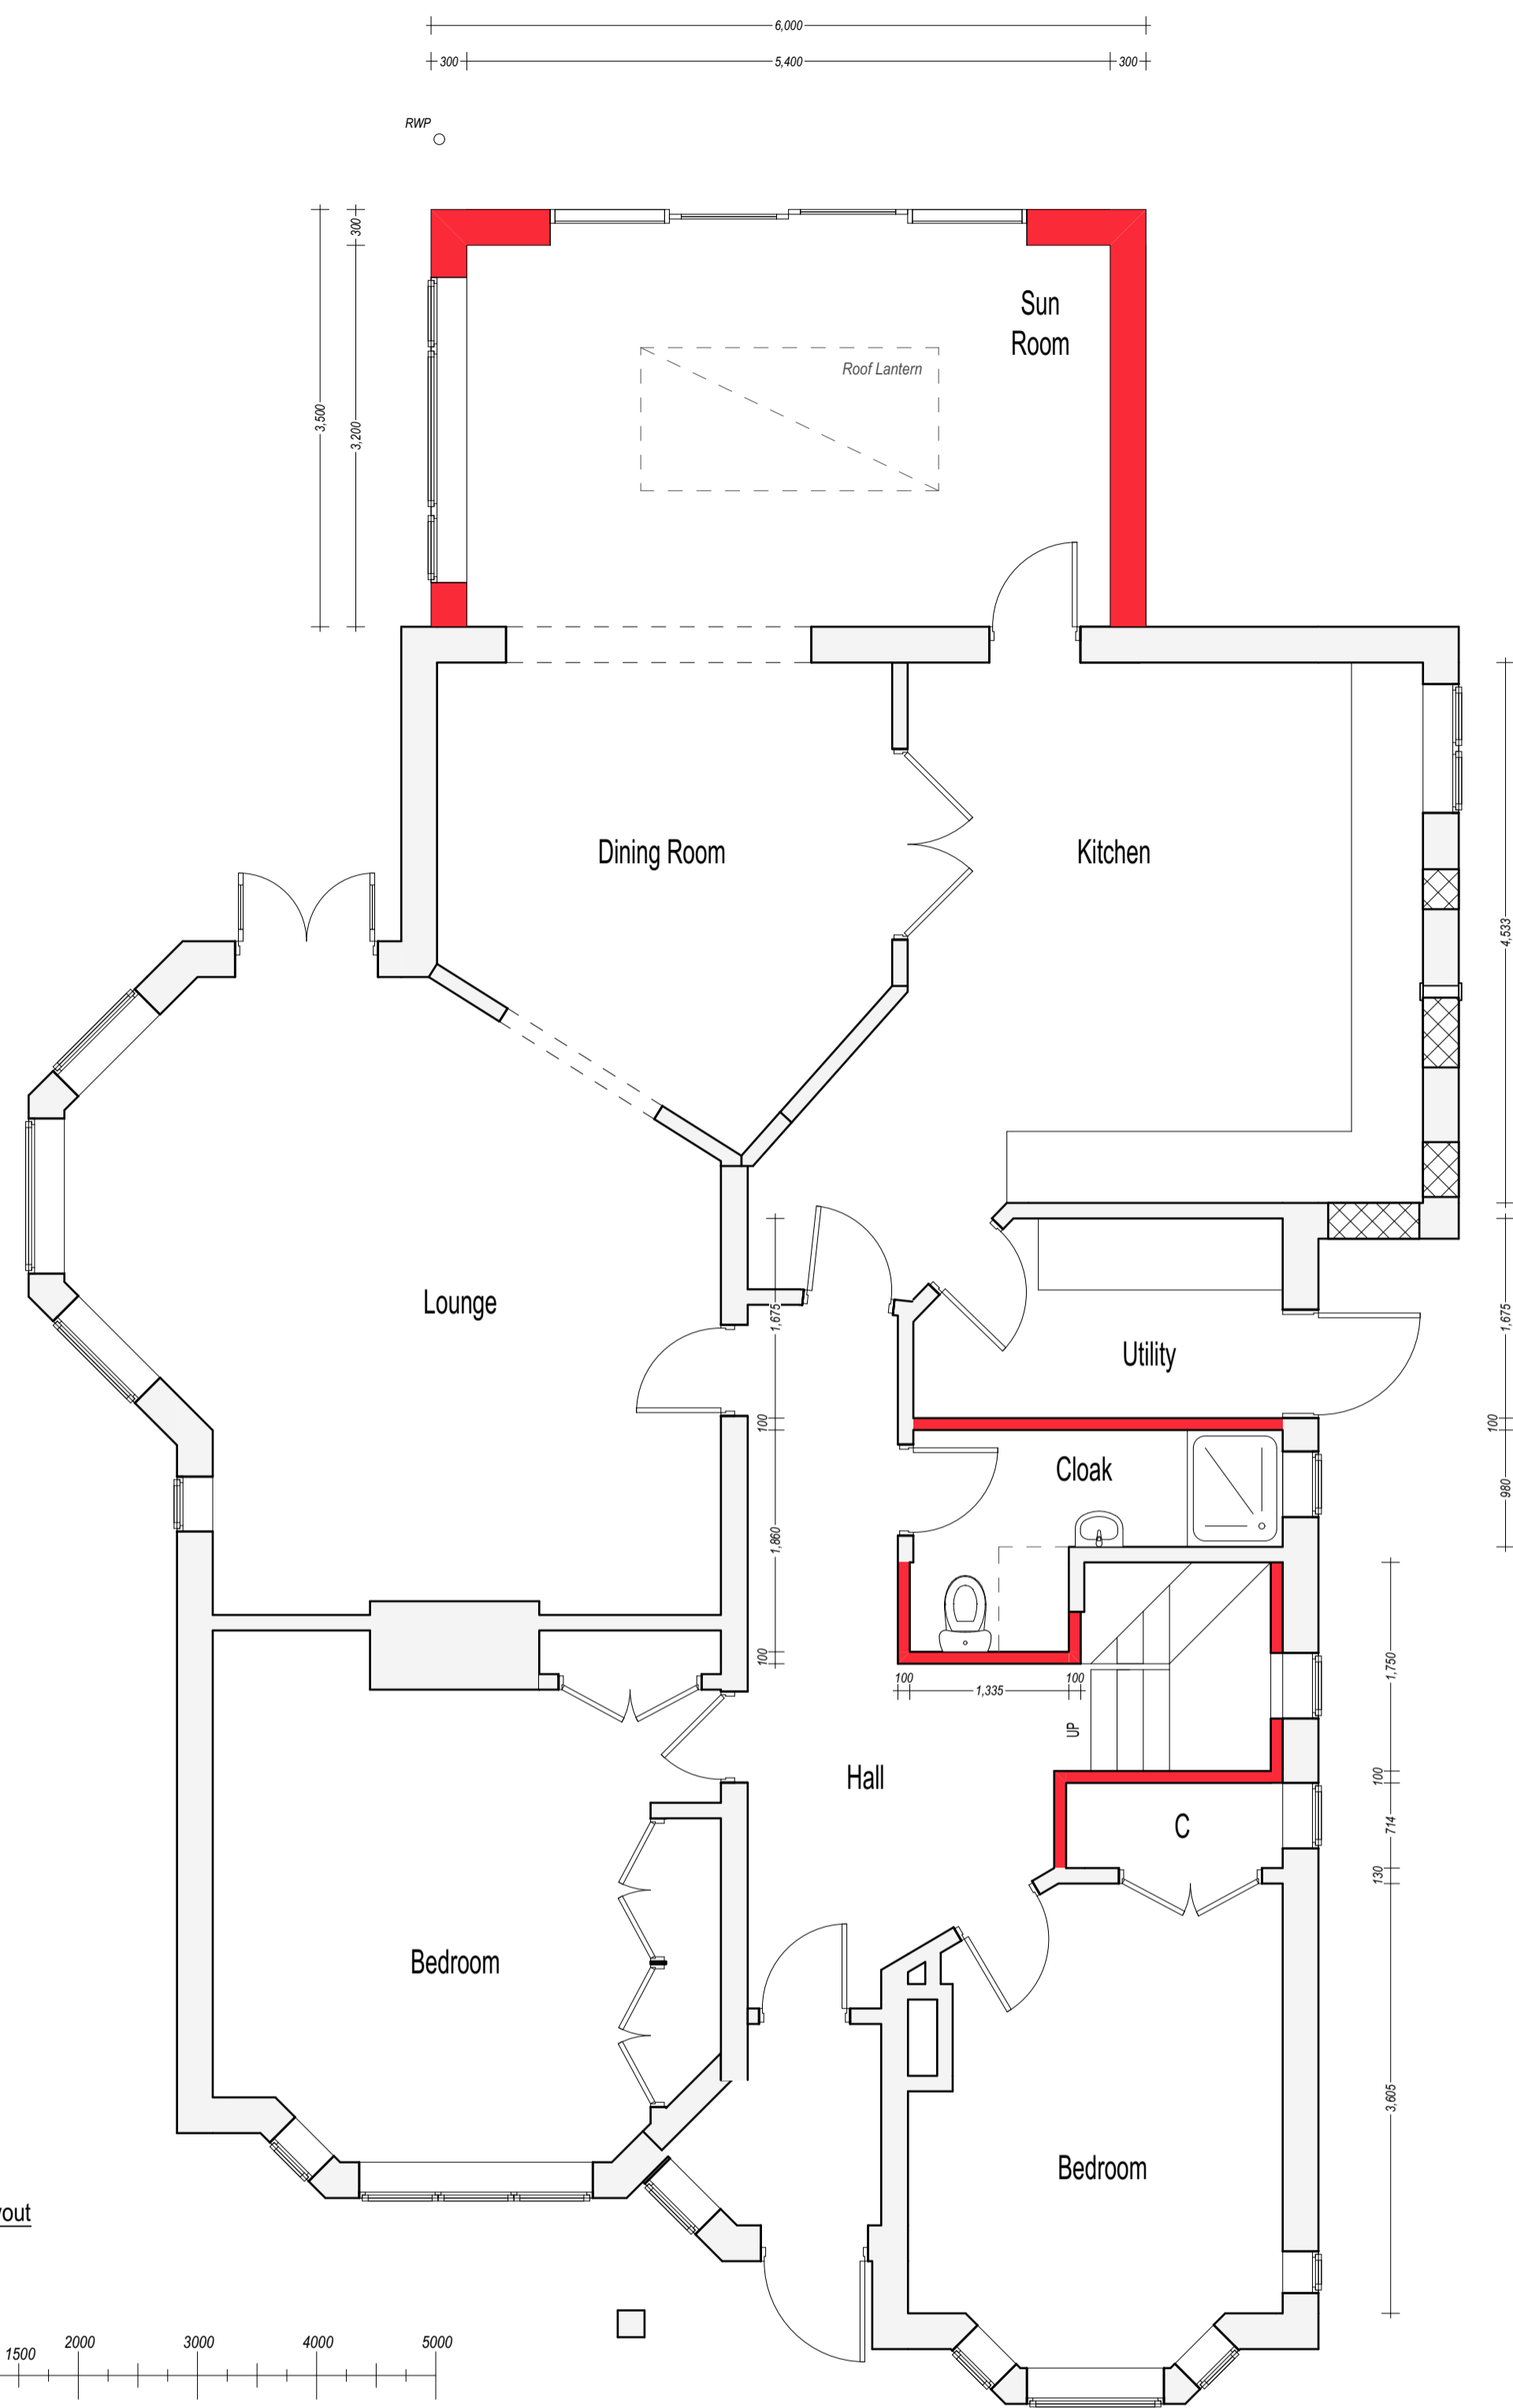

Amendments

VISION
DESIGN & PLANNING CONSULTANTS
 T: 01473 411755 E: Enquiries@Visiondpc.co.uk

Site Location: 17 Rosemary Avenue
Felkstone
Suffolk, IP11 9HX

Job Title: Extension & Loft conversion
 Client: Mr and Mrs Ramsay

Drawing Name: PROPOSED LAYOUTS, ELEVATIONS & SITE PLAN

PLANNING

Drawn by: AL Date: 10.12.18
 Checked by: Date:

Drawing Scale: 1:50, 1:100, 1:500, 1:1250 At A1 Size

Layout ID: 18-058-PL-02A Status: Revision