

NOTES

**THIS DESIGN COMPLIES WITH
 CELLNEX ICNIRP STANDARD
 UK-DE_PRO-0019_v6**

NOTE:
 PRO X5 COMPLETED ON 22/11/2023
 DEEMS THAT THE SITE ACHIEVES
 ICNIRP COMPLIANCE

PROJECT No. COM-0027300

CSID N/A

VFID 37218_12

CSR N/A

CELL No. 37218VF

BT SKYLINE No.

KT0018

19	COM-0027300 PLANNING	01/12/23	GBC	GBC
18	238214 AMEND	27/06/23	WHP	WHP
17	0023906 MINOR AMEND	29/11/22	HFC	HFC
16	0023906 PLANNING ISSUE	10/11/22	HFC	HFC
15	238214 PLANNING	12/11/21	WHP	WHP
ISS	REVISION	DATE	DRN	APP



CELLNEX UK
 R+, 4TH FLOOR, 2 BLAGRAVE STREET, READING, RG1 1AZ
 Tel. 020 4526 8553

SITE No. 165474
 SURBITON TE
 EWELL ROAD
 SURBITON
 SURREY
 KT6 6AB

NGR TQ 18490 67510

OS GRID 518490 167510

TITLE
 ELEVATION
 PROPOSED
 CTIL (VF)


SCALE 1:200

DRAWN IM 31/05/11

APPROVED GBC 01/12/23

DRG No. Sheet 1 of 1 Rev

165474-22-160-MD019 19

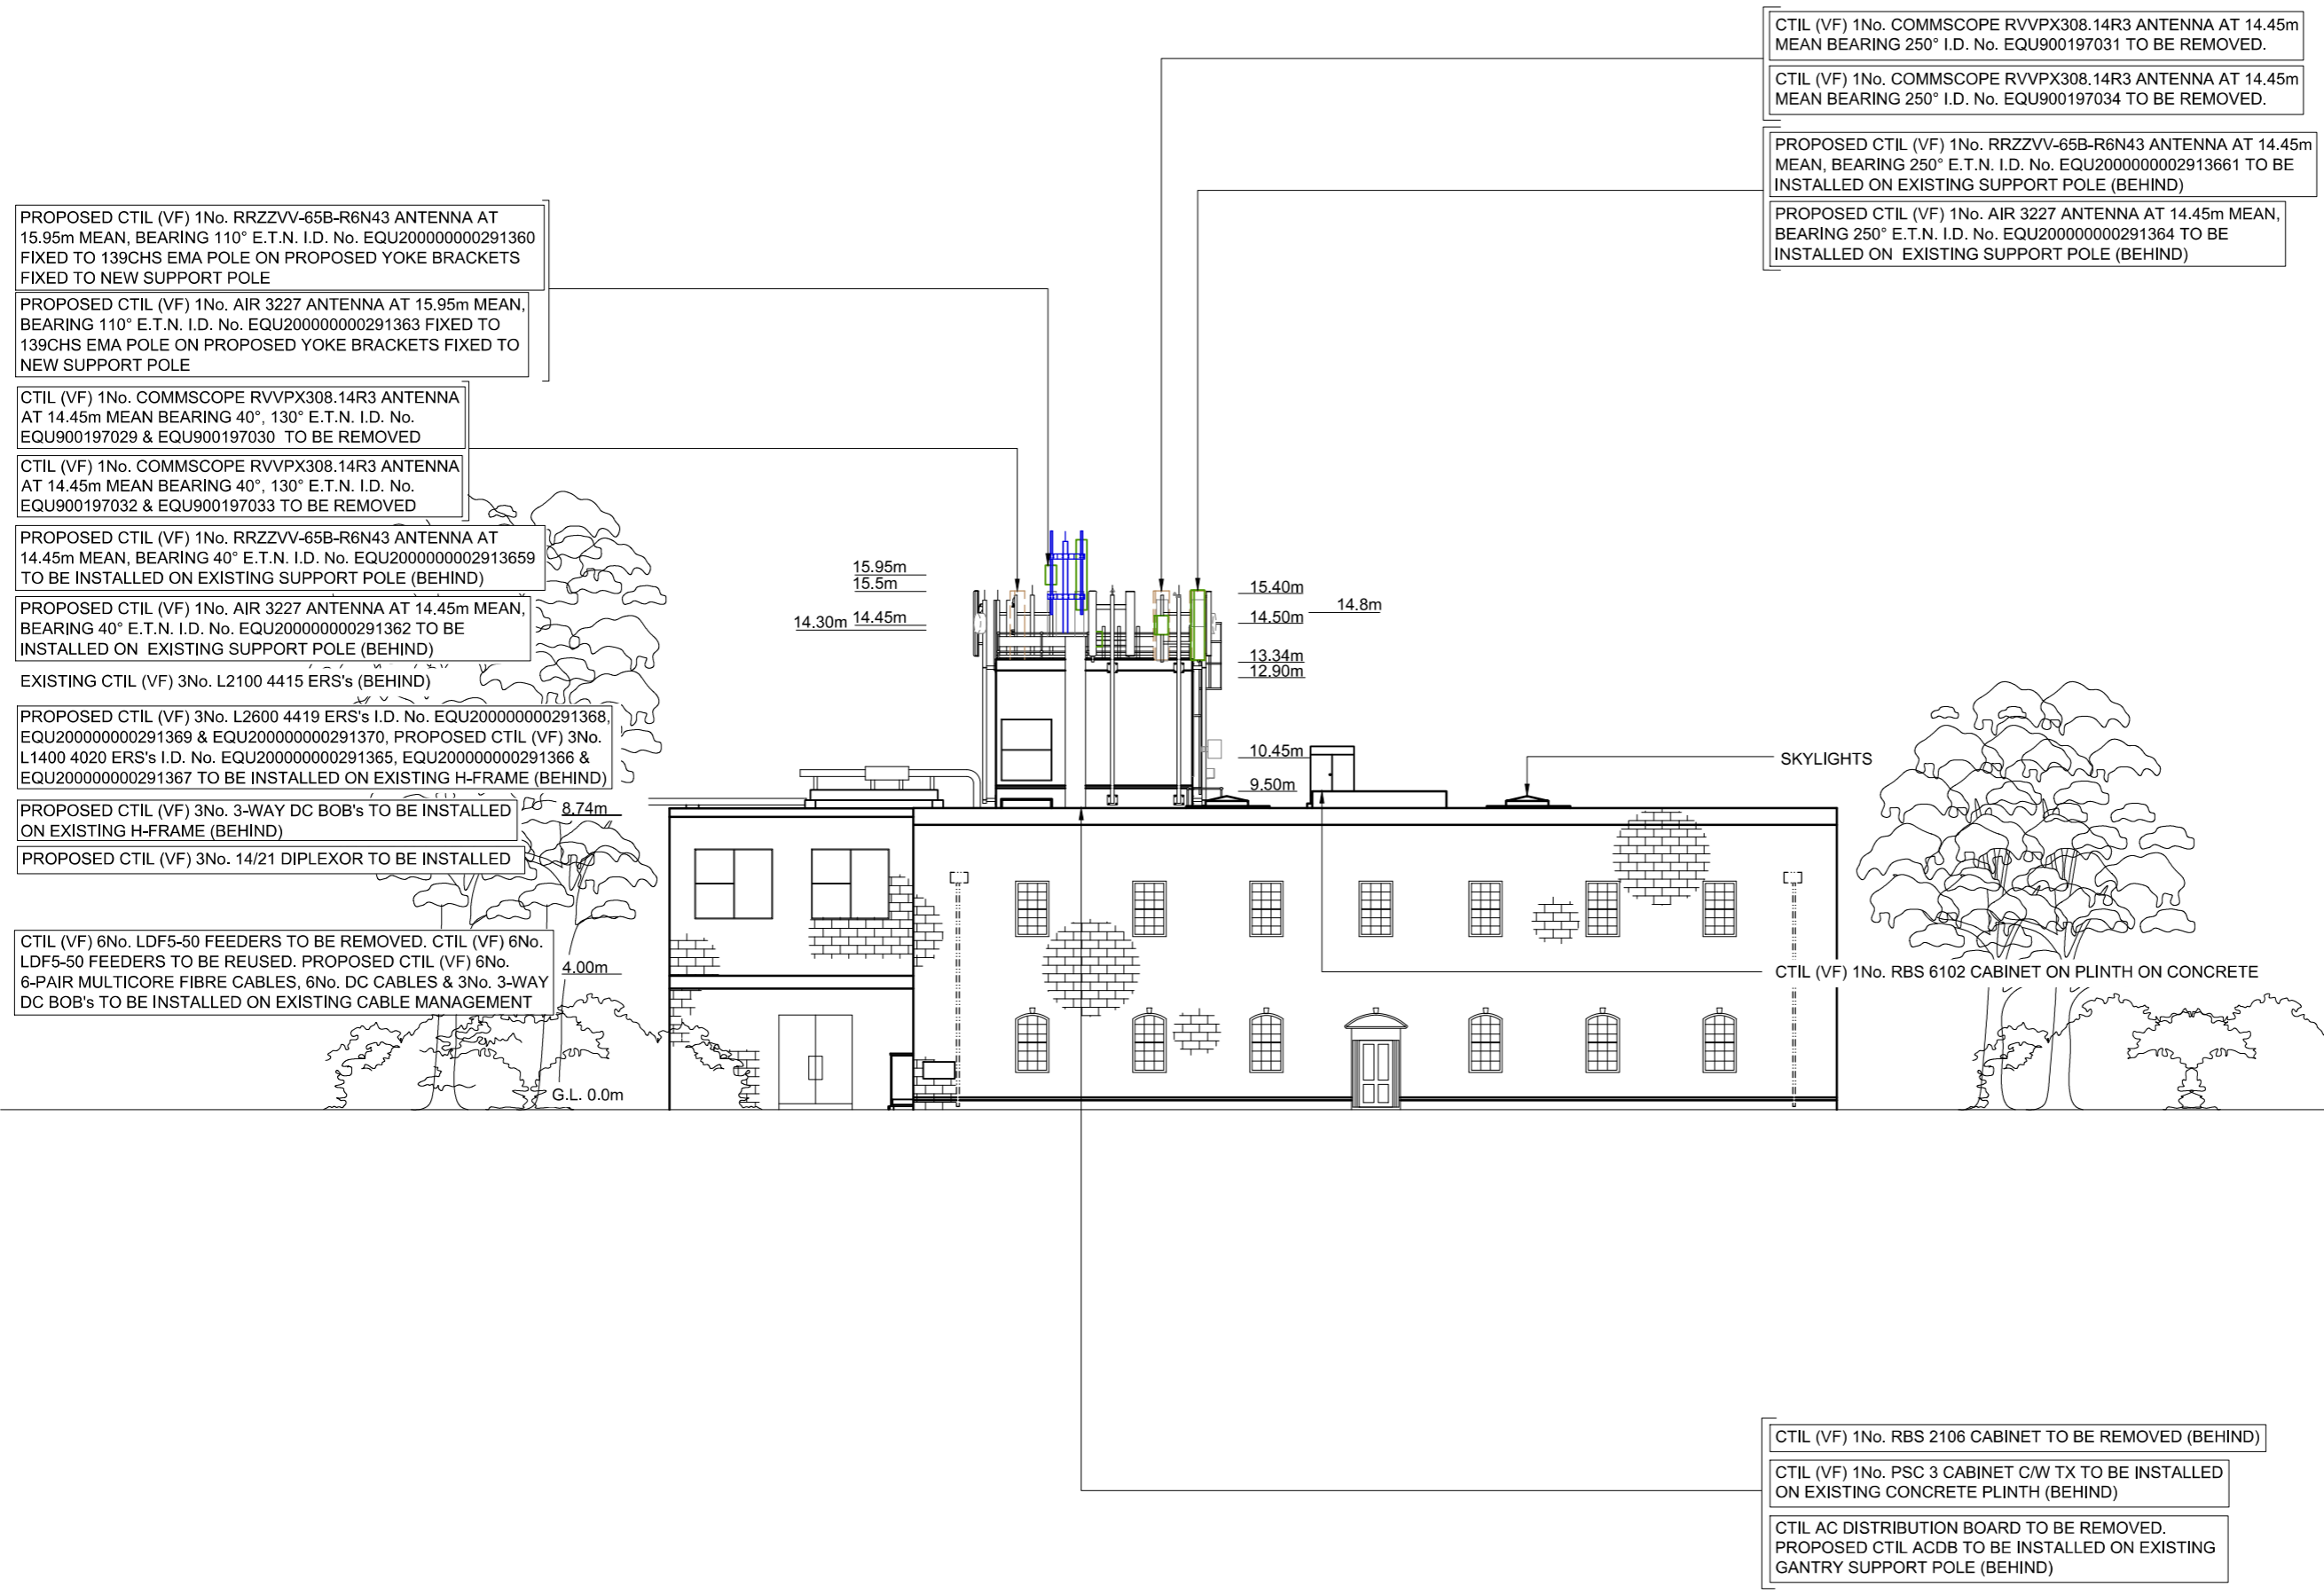

WEST ELEVATION