


Existing North Elevation



Proposed North Elevation

Sheet Title: Northern Elevations
Client: John & Marsha Brame
Address: Highbury Barn, Pursers Lane Peaslake,
Guildford, Surrey GU5 9RG
Drawing Title: Planning Application Document
Scale: 1:100 @ A3
Date: January 2024

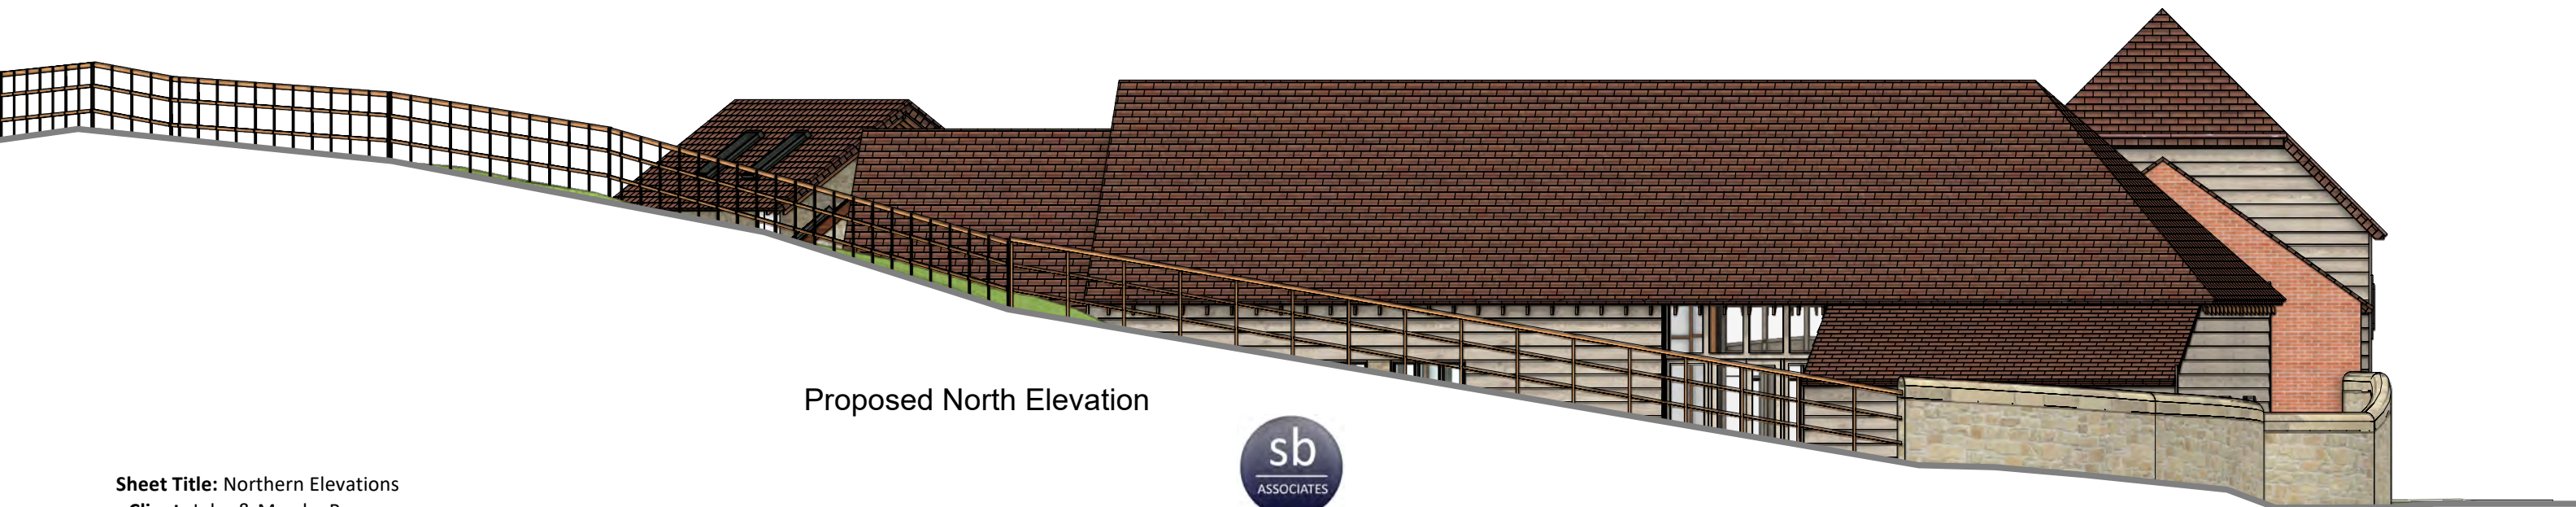

The Long Barn, High House Farm, Shere, GU5 9BU
T: 01306 731180 M:07818 422080
E:info@simonbestassociates.com
www.simonbestassociates.com
Copyright © 2023 Simon Best Associates Ltd. All rights reserved.

