




NORTH WEST ELEVATION

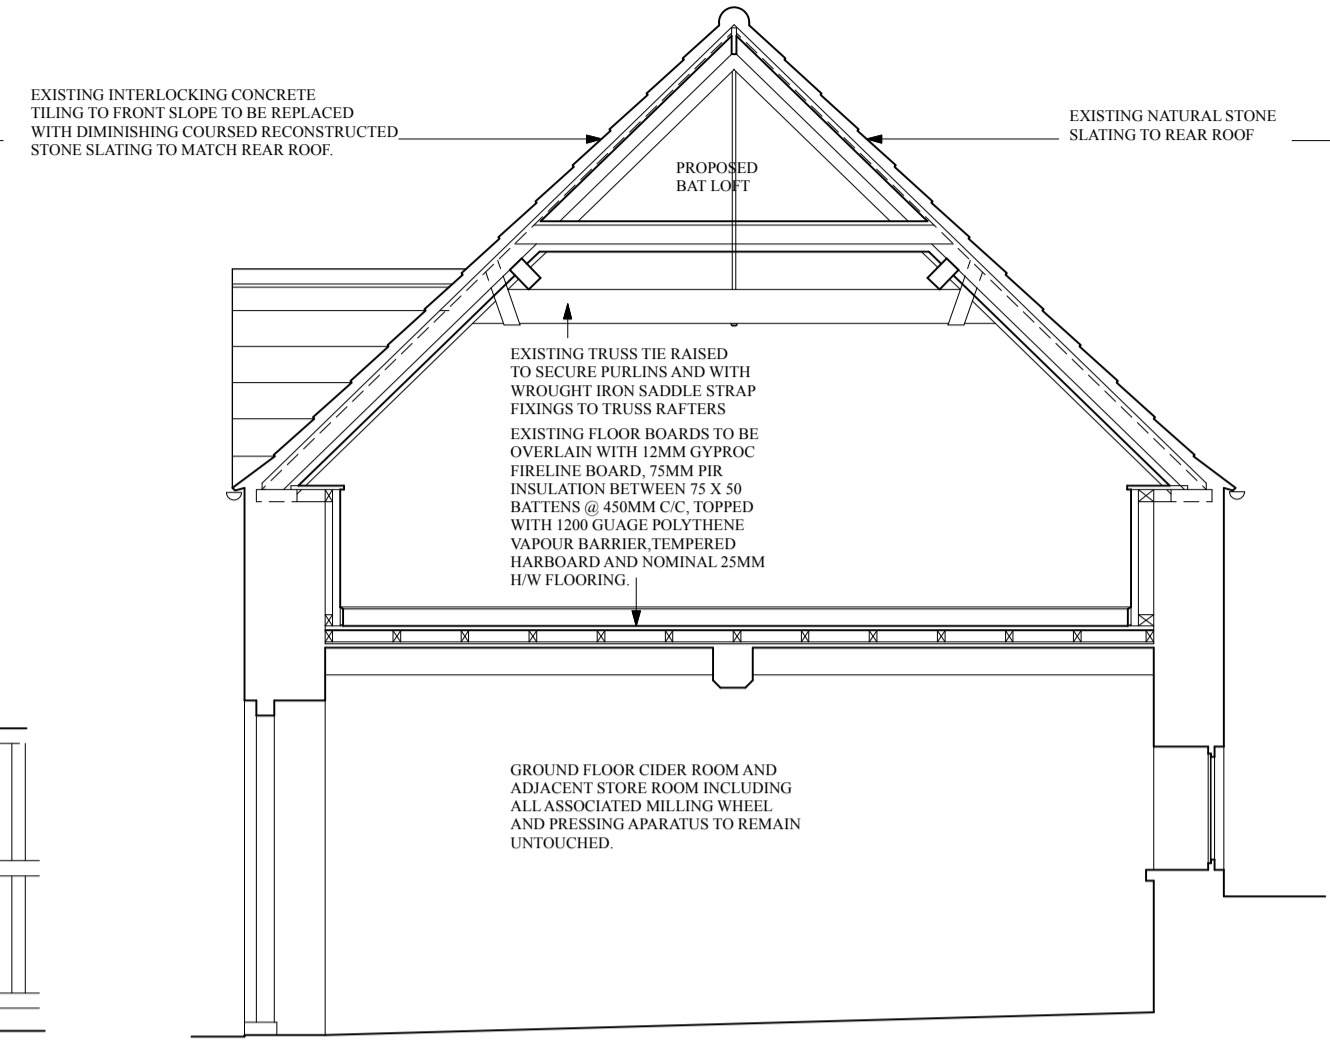


TYPICAL SECTION

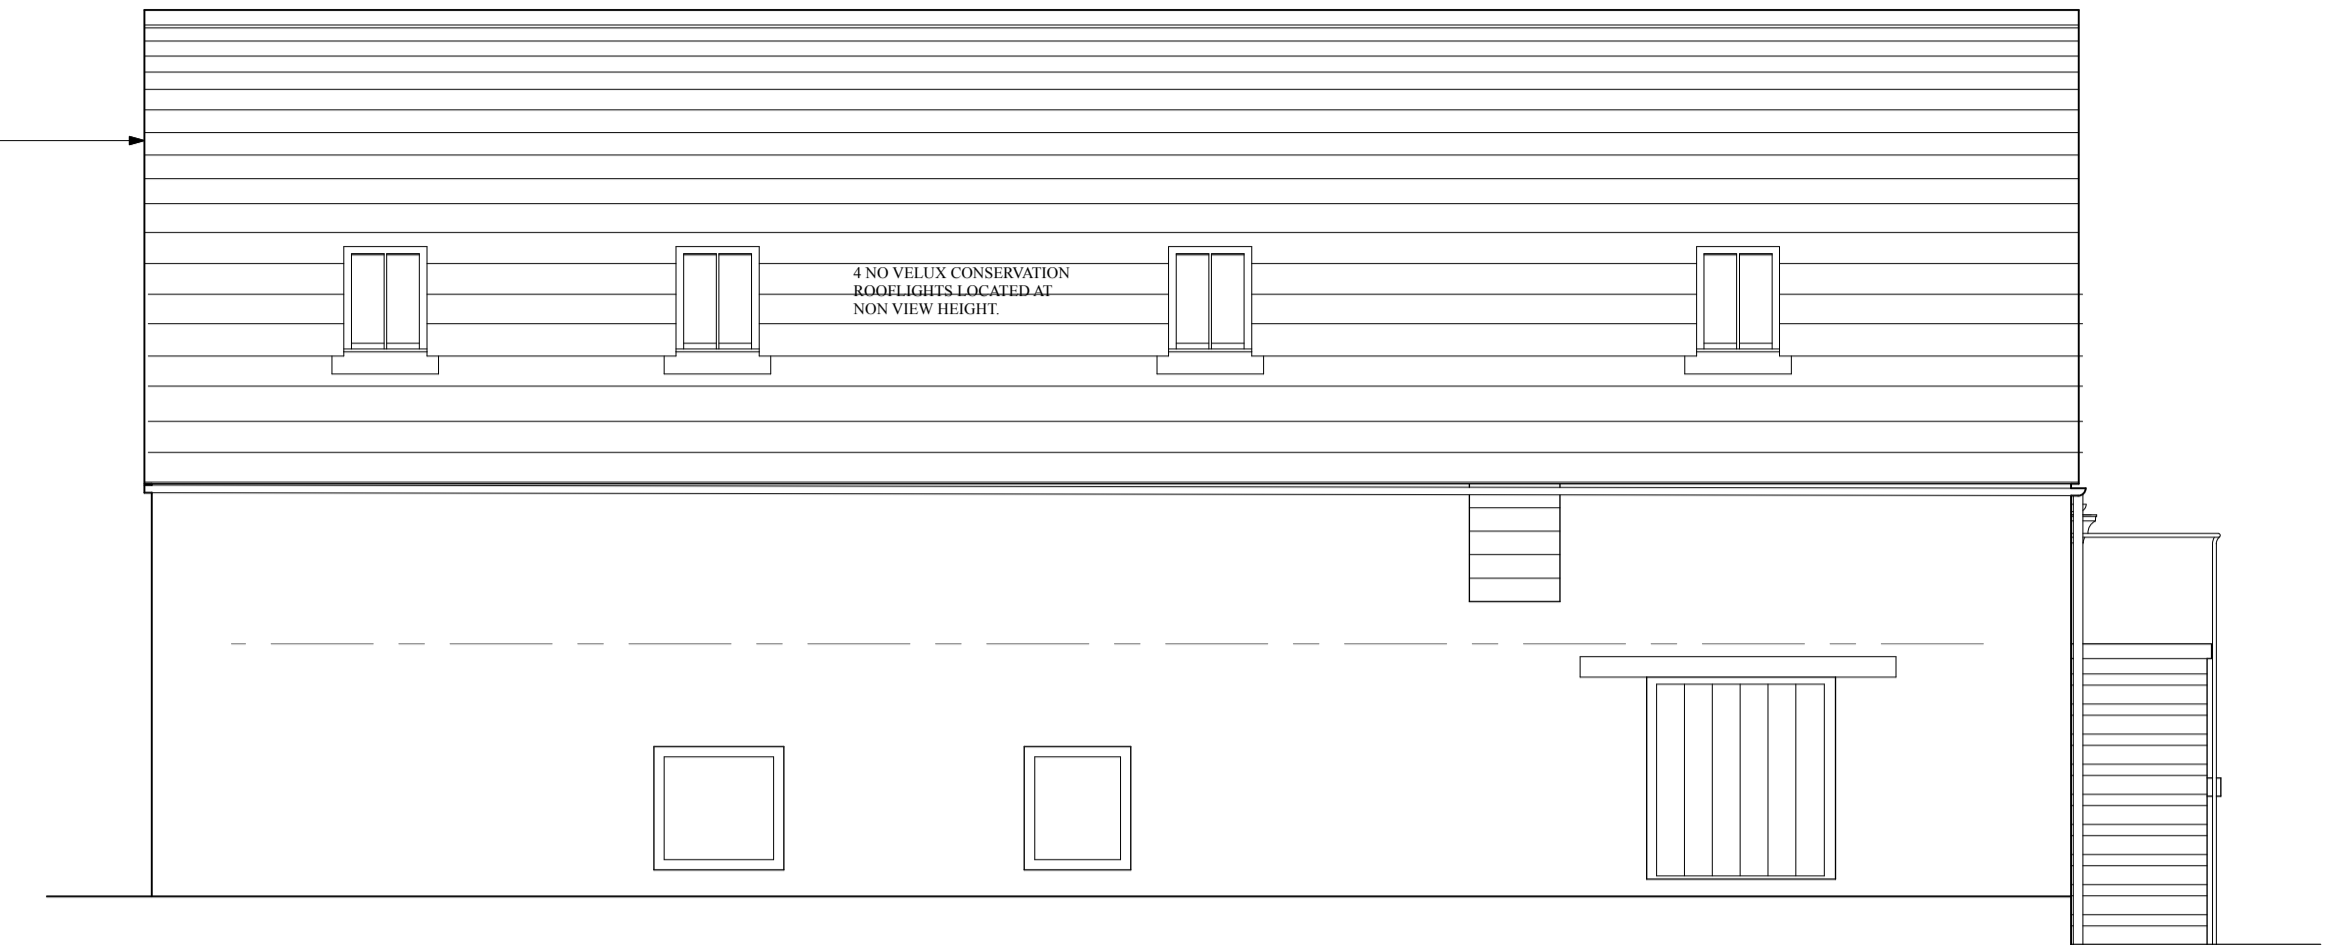


SOUTH EAST ELEVATION

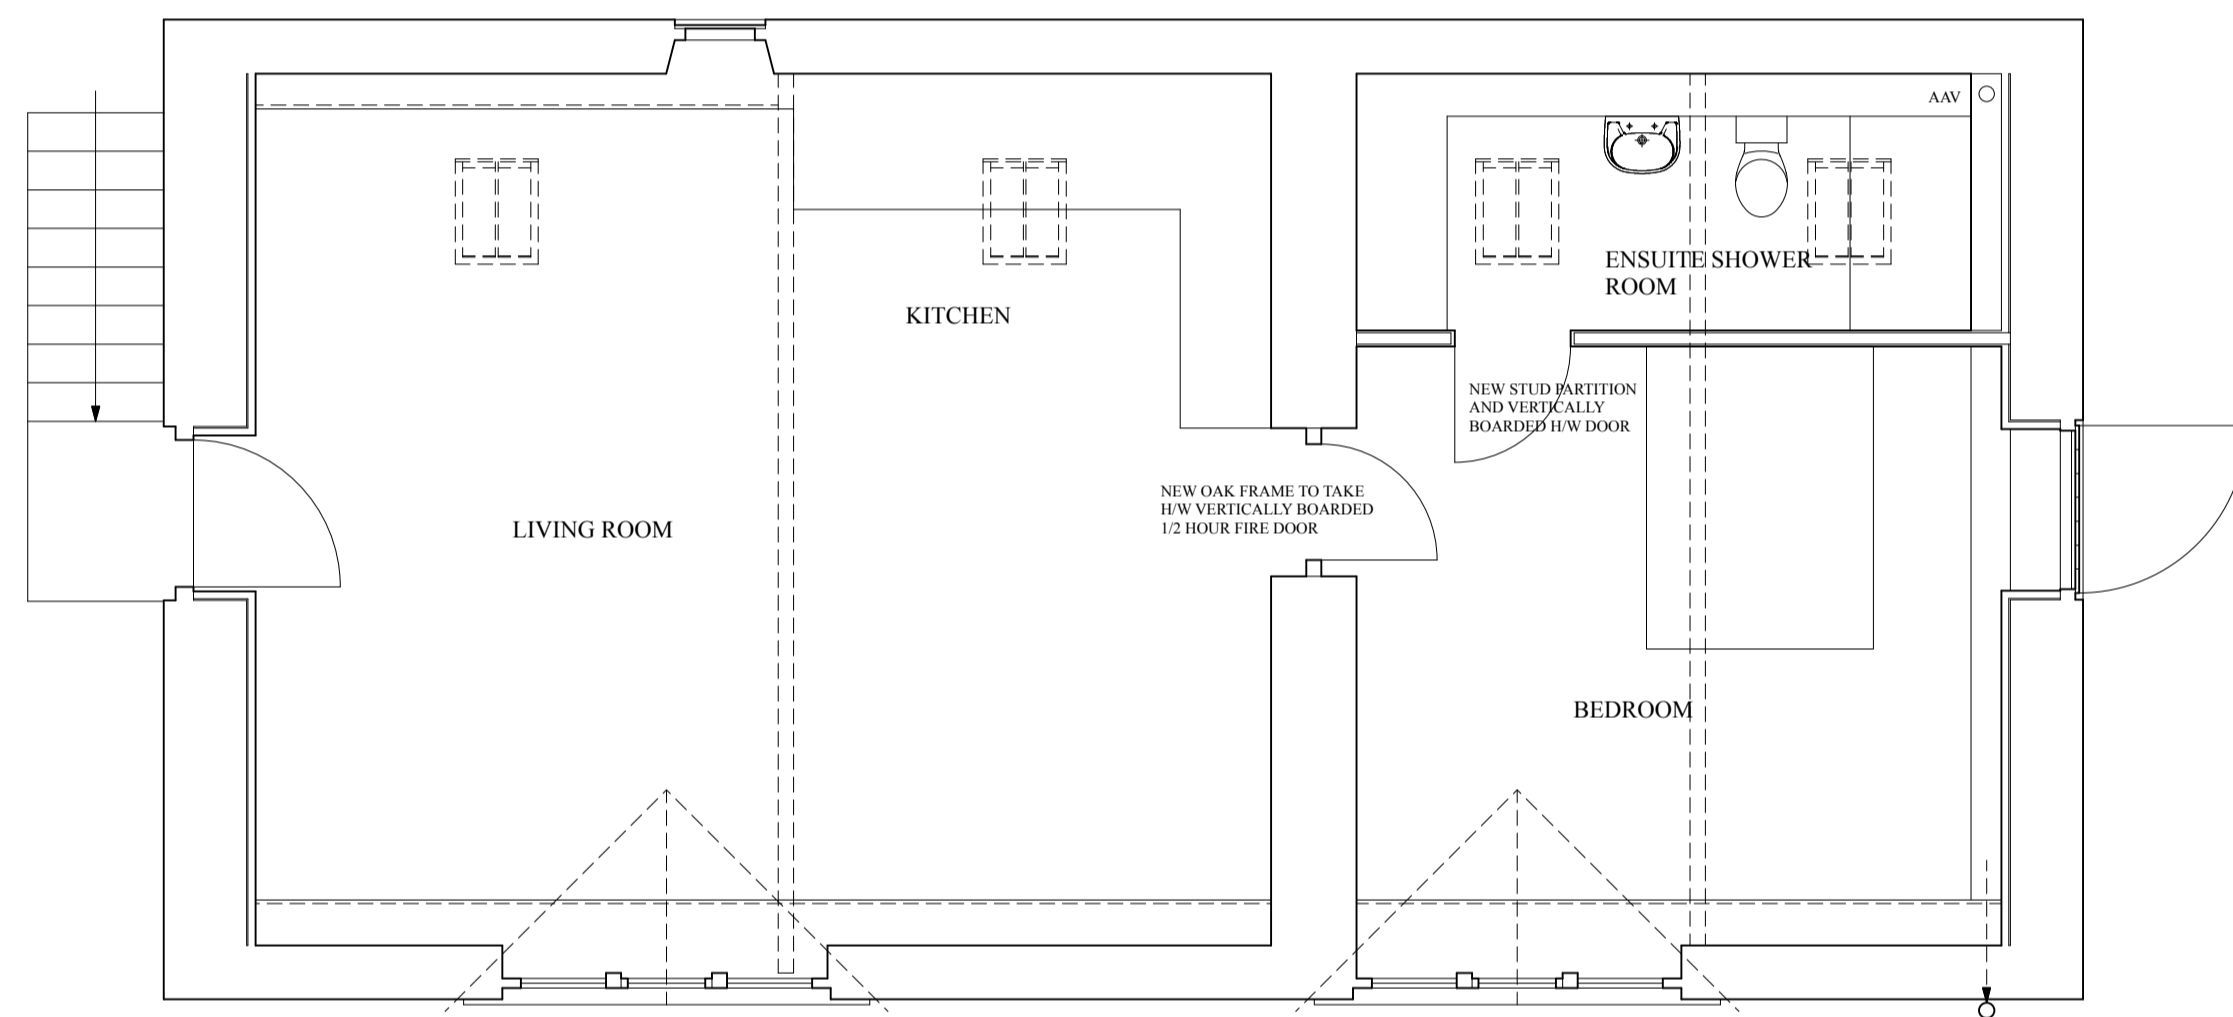


LOFT PLAN

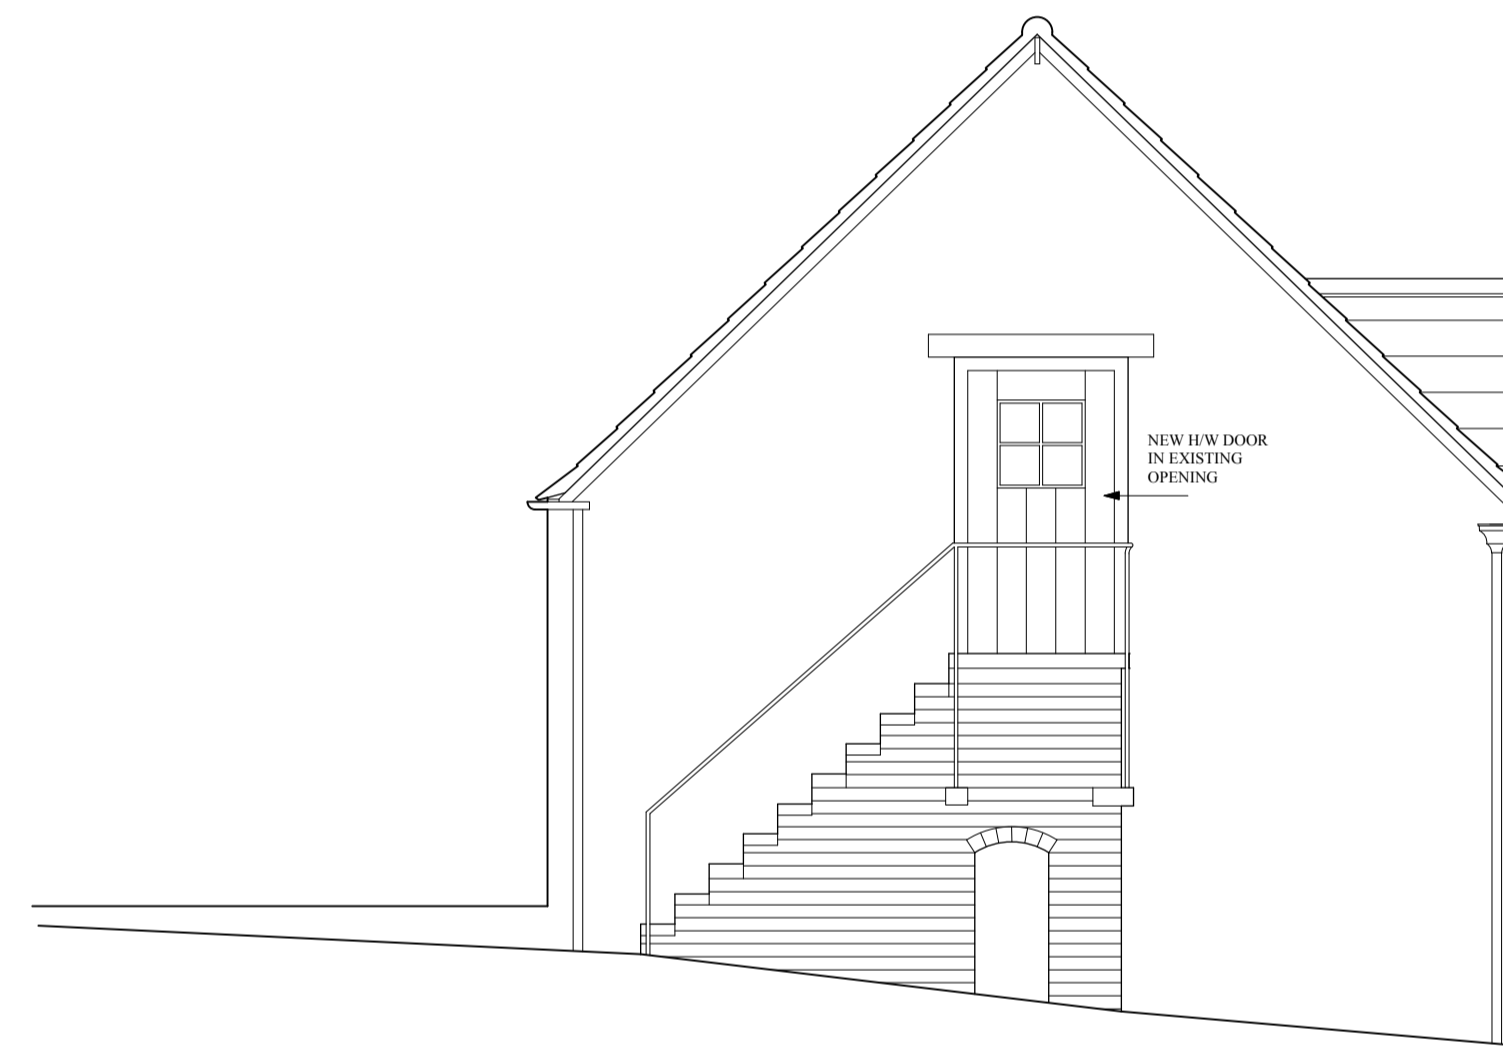


NORTH EAST GABLE ELEVATION

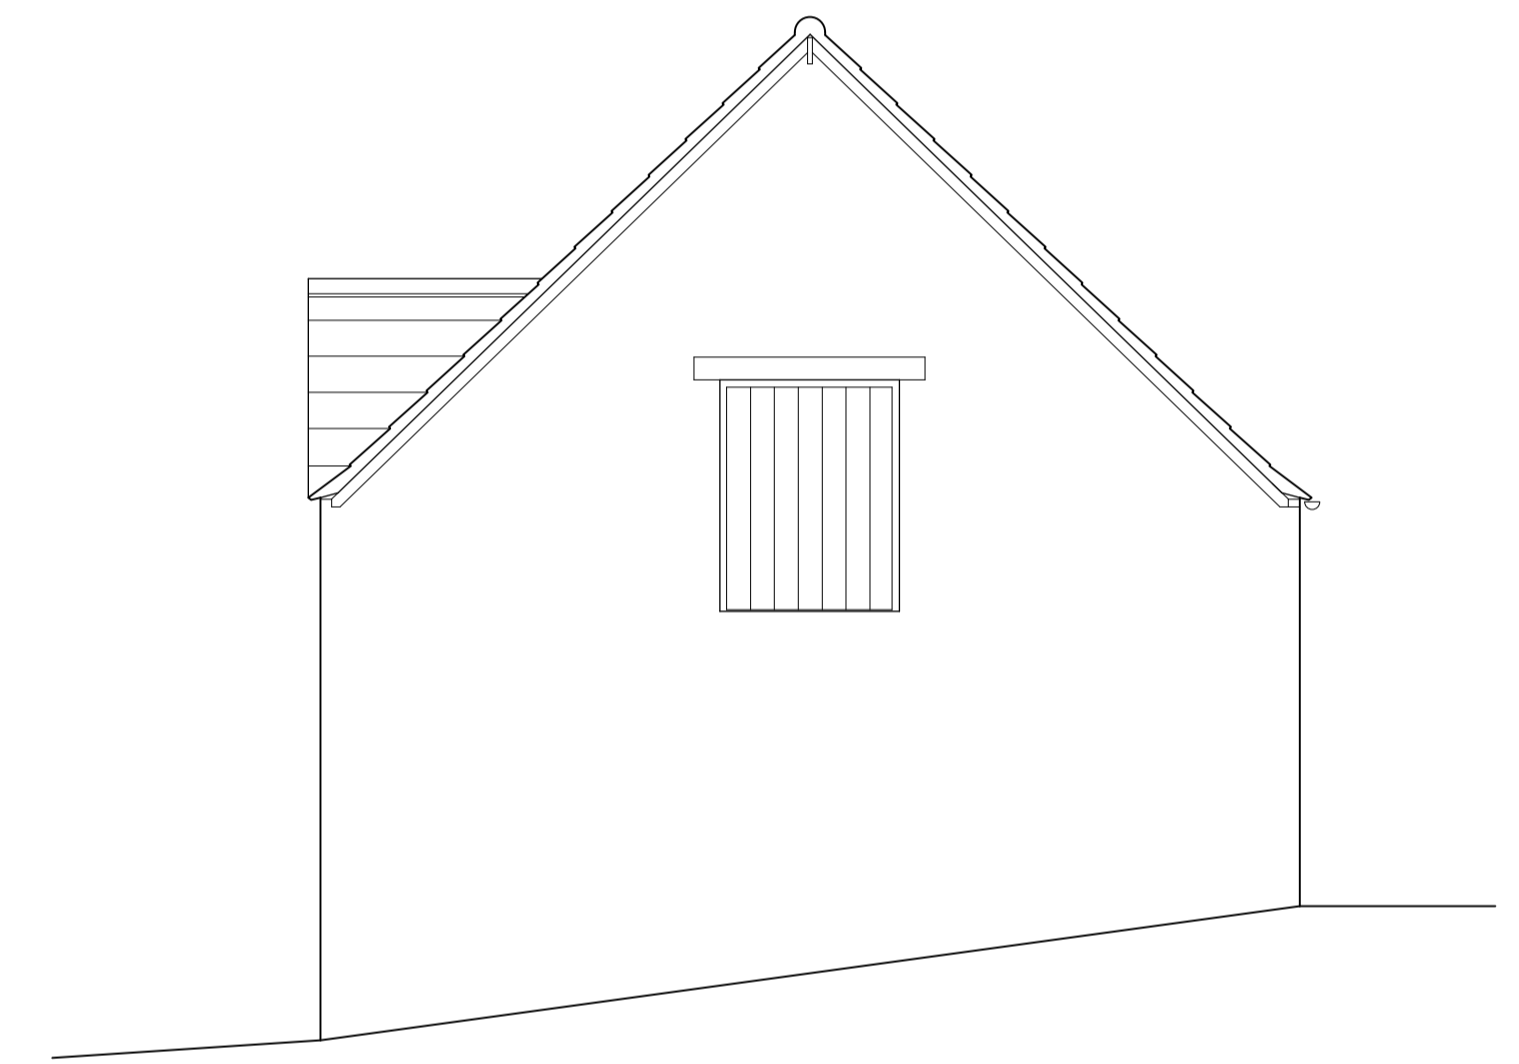

SOUTH WEST GABLE ELEVATION

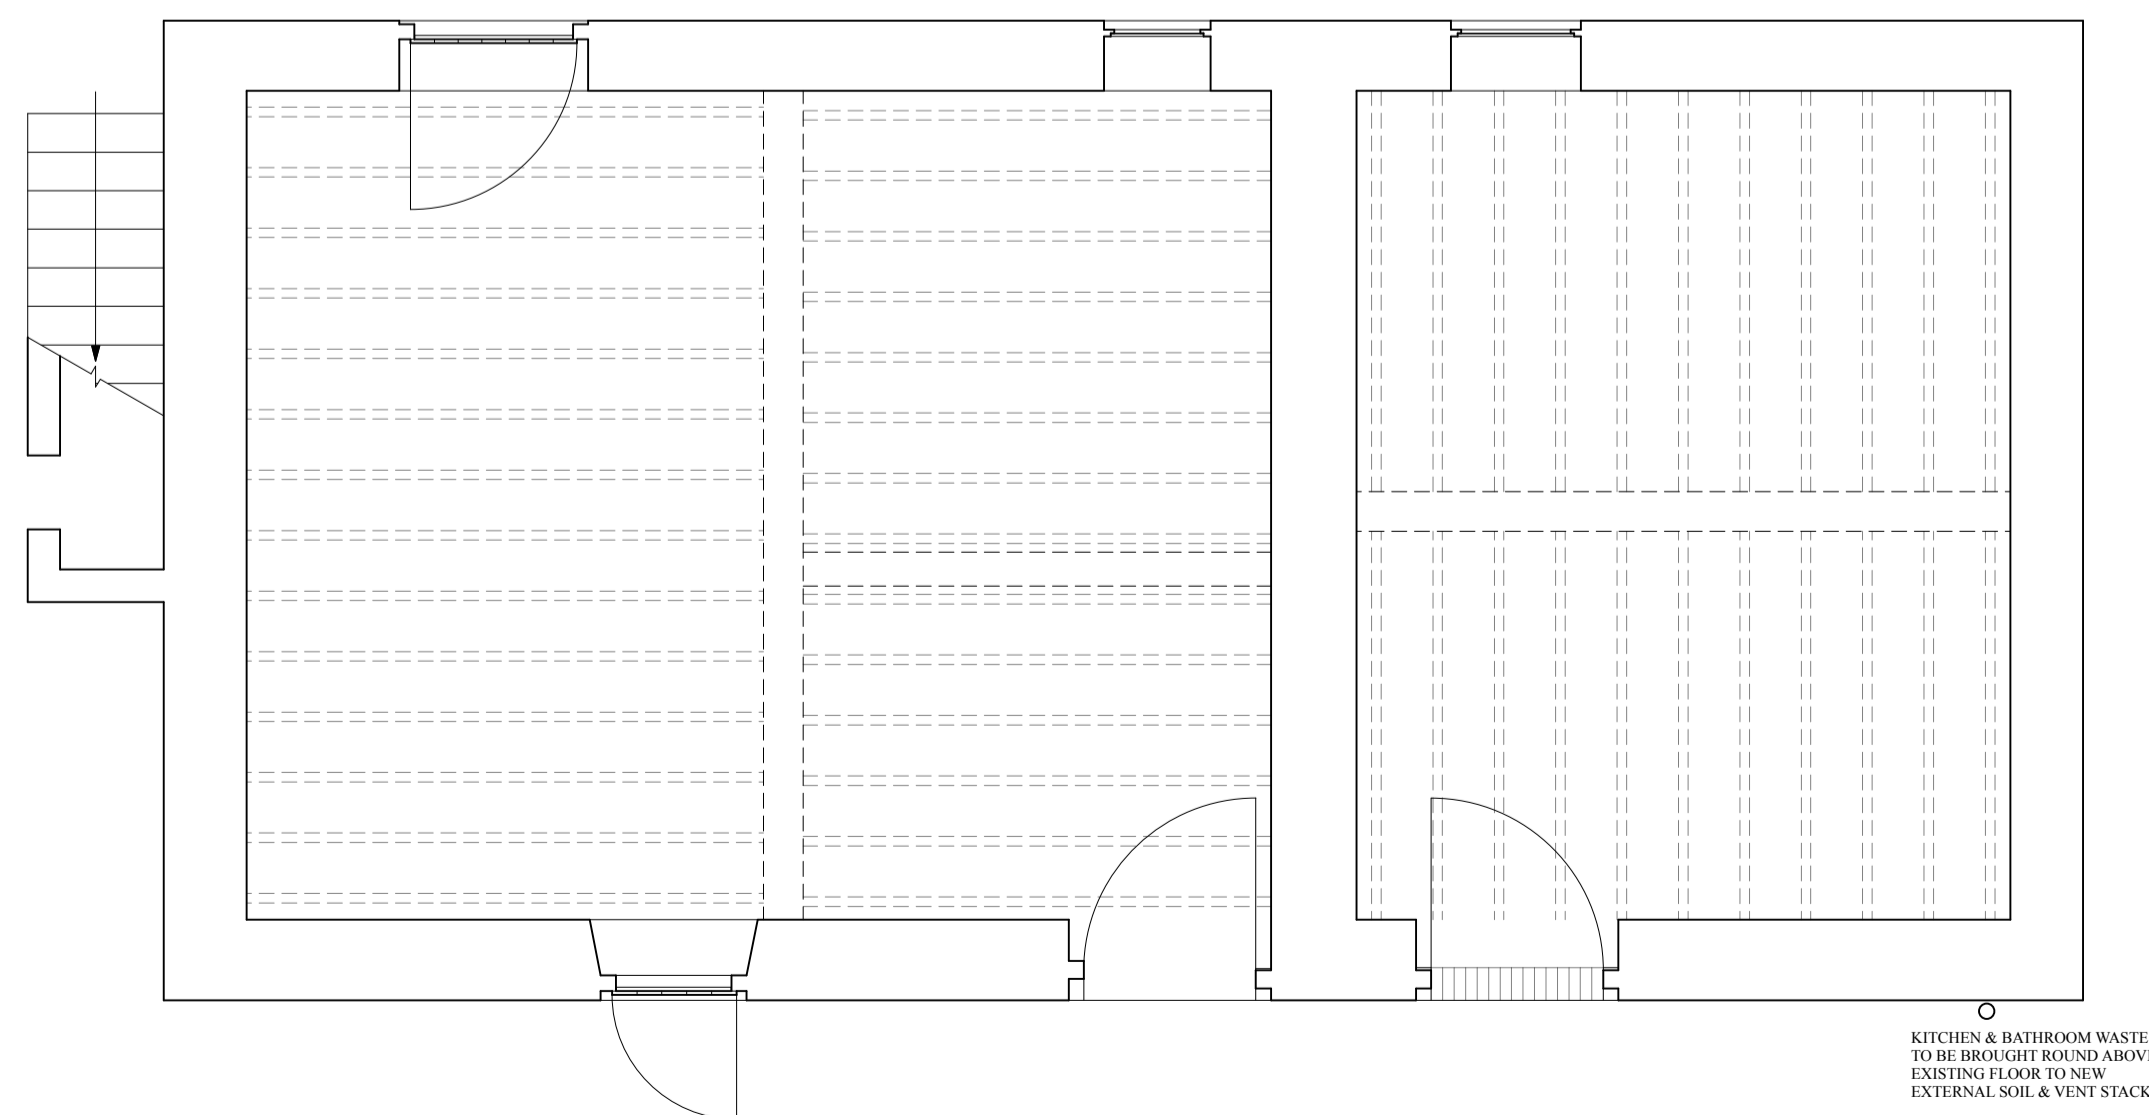

GROUND FLOOR PLAN

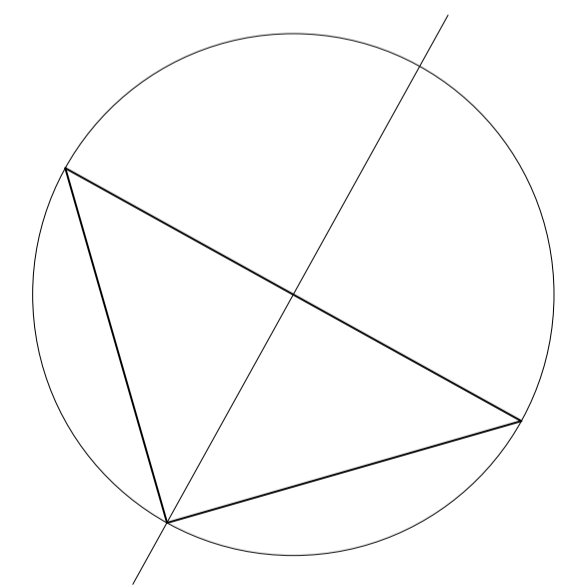

CLIENT
MR D JUGGINS

PROJECT
CONVERSION OF LOFT TO ANNEX WITHIN EXISTING
CIDER BARN AND STORE AT GASTRELLS FARM,
PORTWAY, UPTON ST LEONARDS, GLOS GL4 8DS

DRAWING TITLE
PROPOSED SCHEME

SCALE DATE DRAWING NUMBER REVISION
1:50 @A1 JULY 2023 23.872.03

RODNEY PURSE & CO LTD 07546484633
142 TUFFLEY AVENUE, GLOUCESTER GL1 5NS

