




NORTH WEST ELEVATION

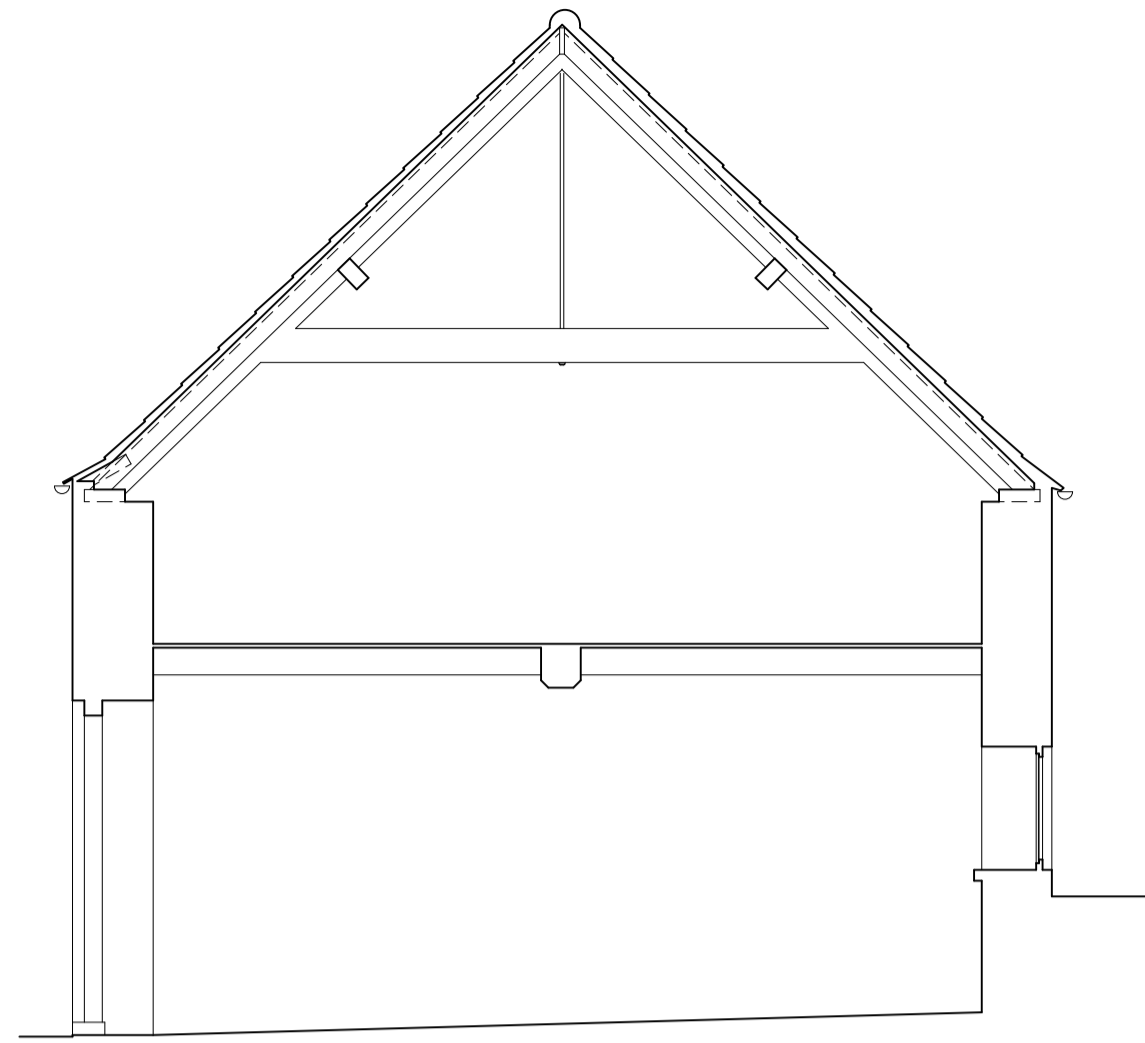


TYPICAL SECTION

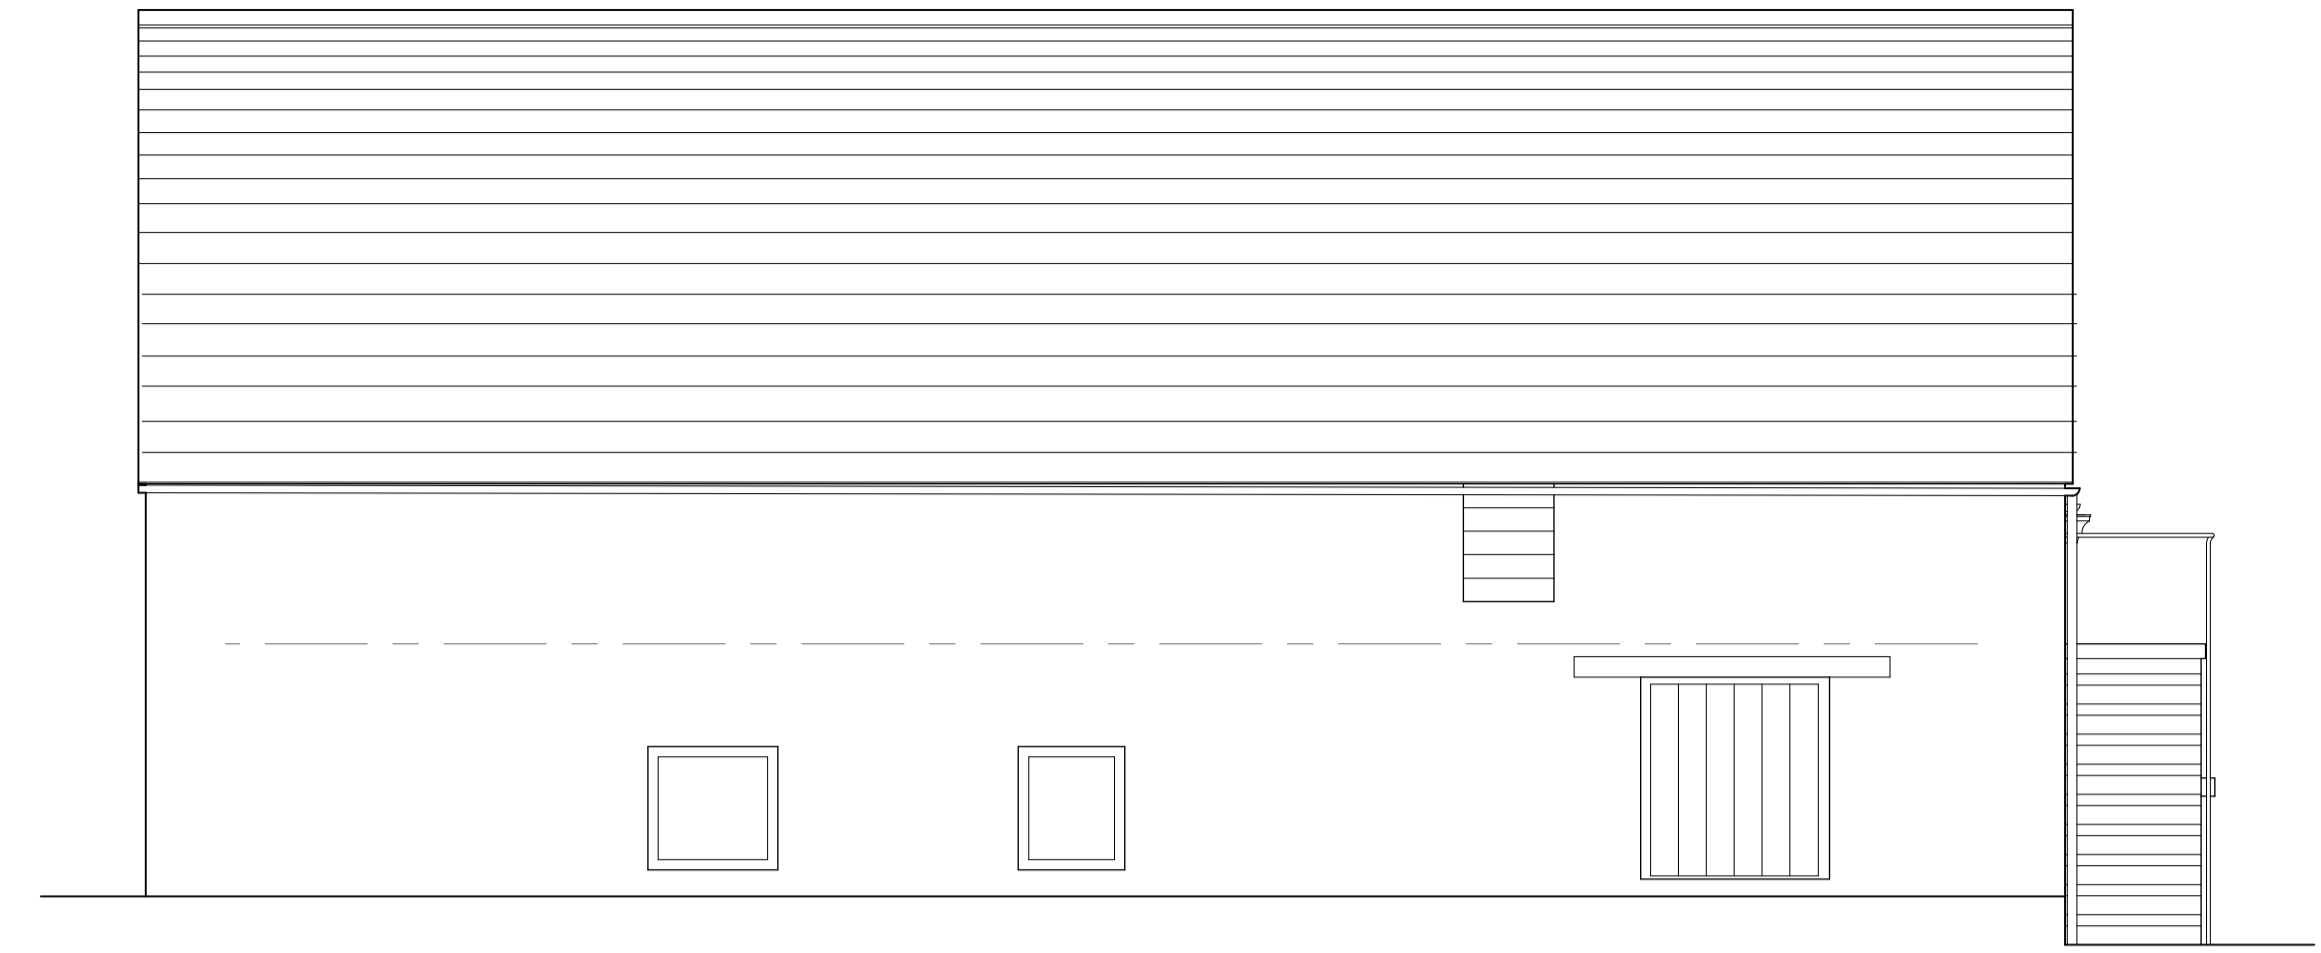


SOUTH EAST ELEVATION

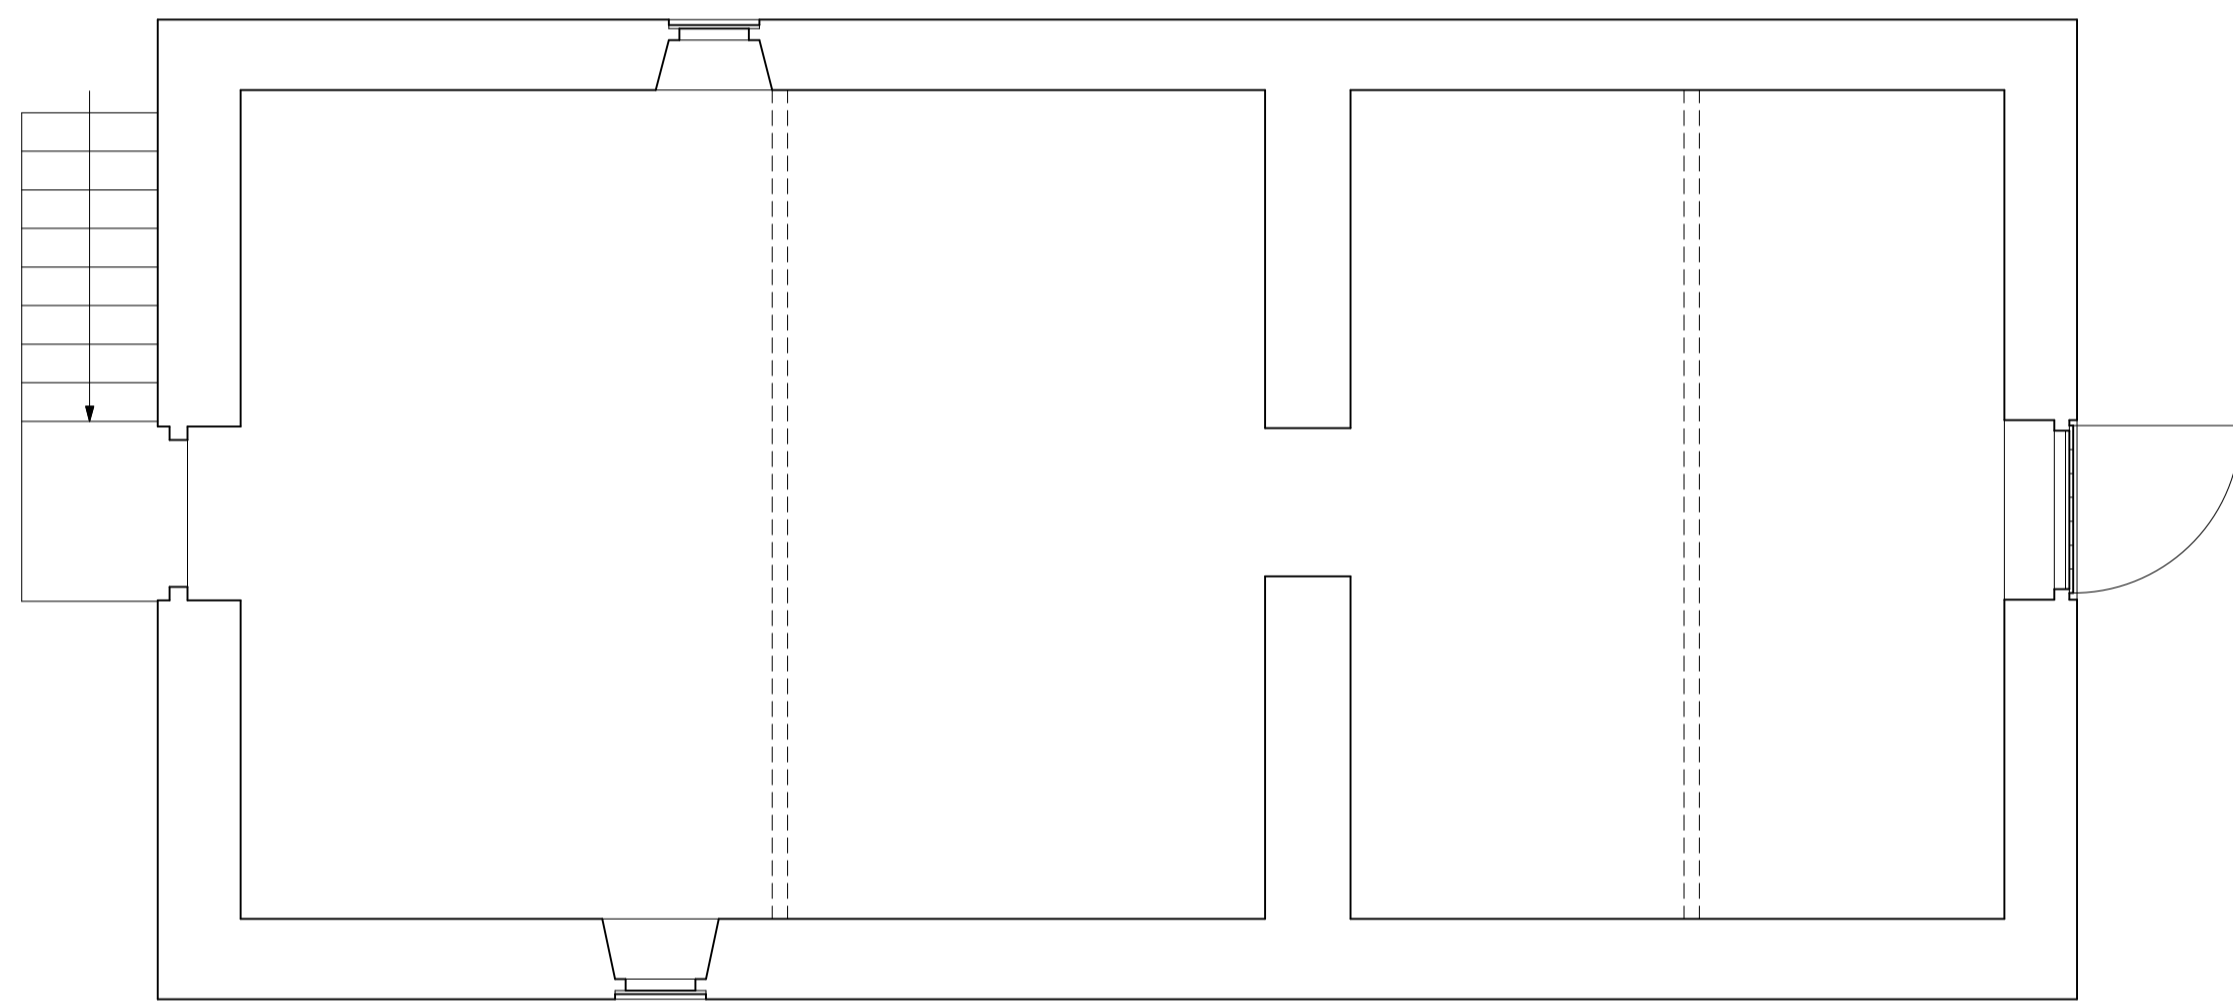


LOFT PLAN

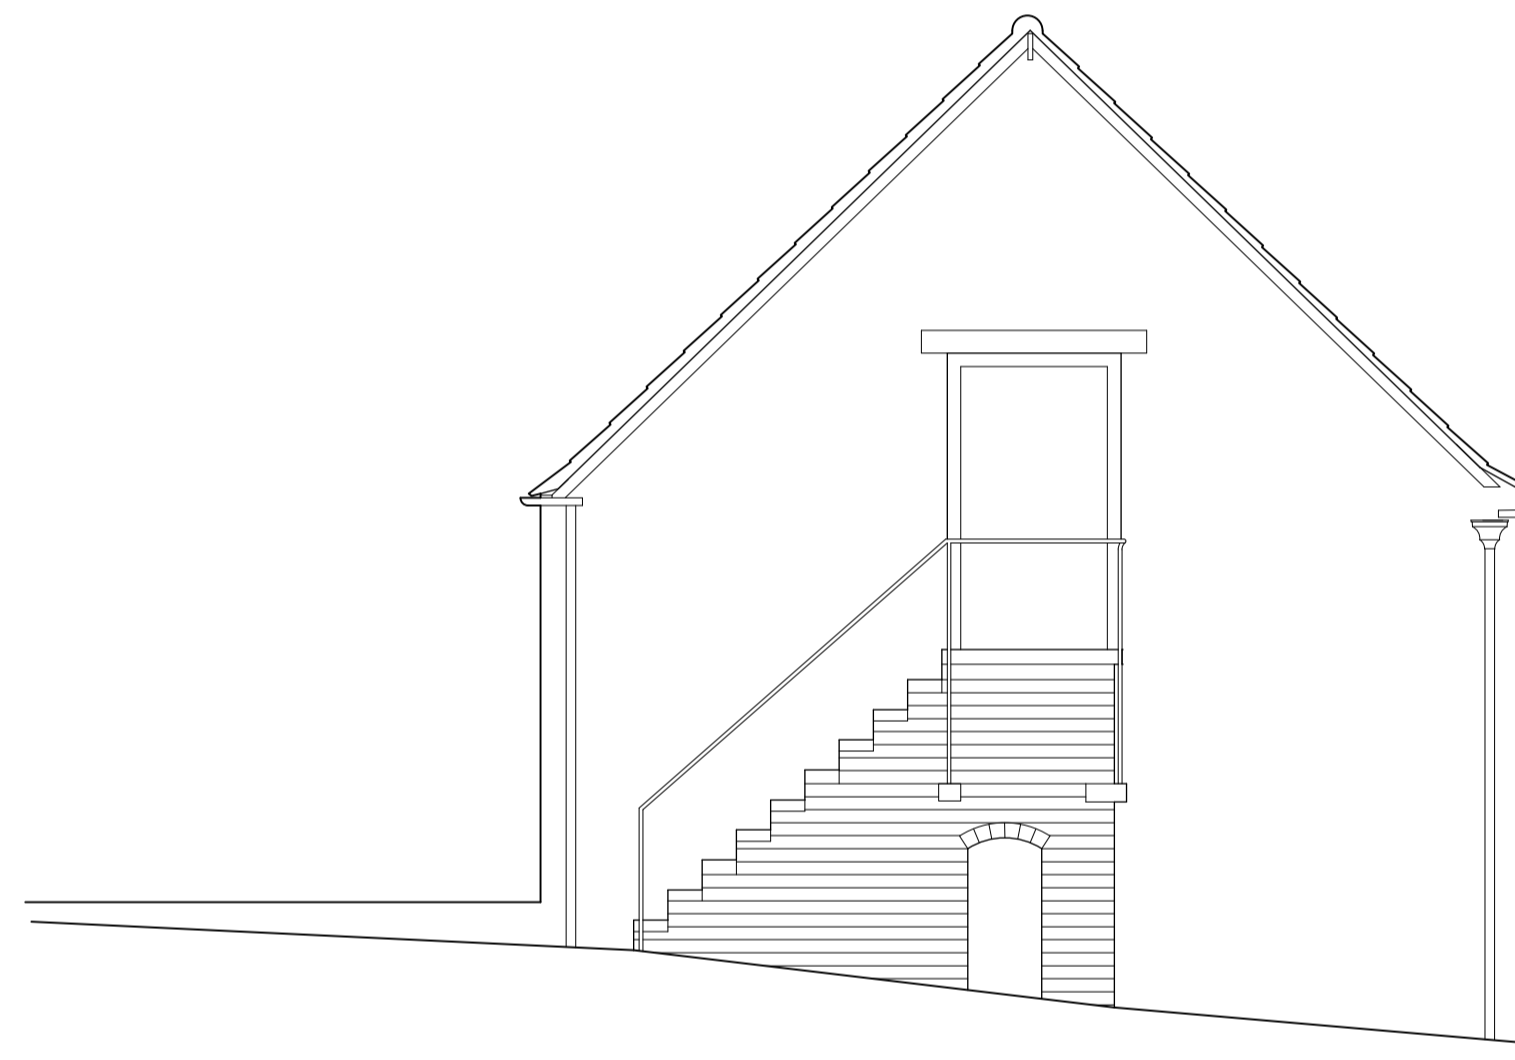



NORTH EAST GABLE ELEVATION

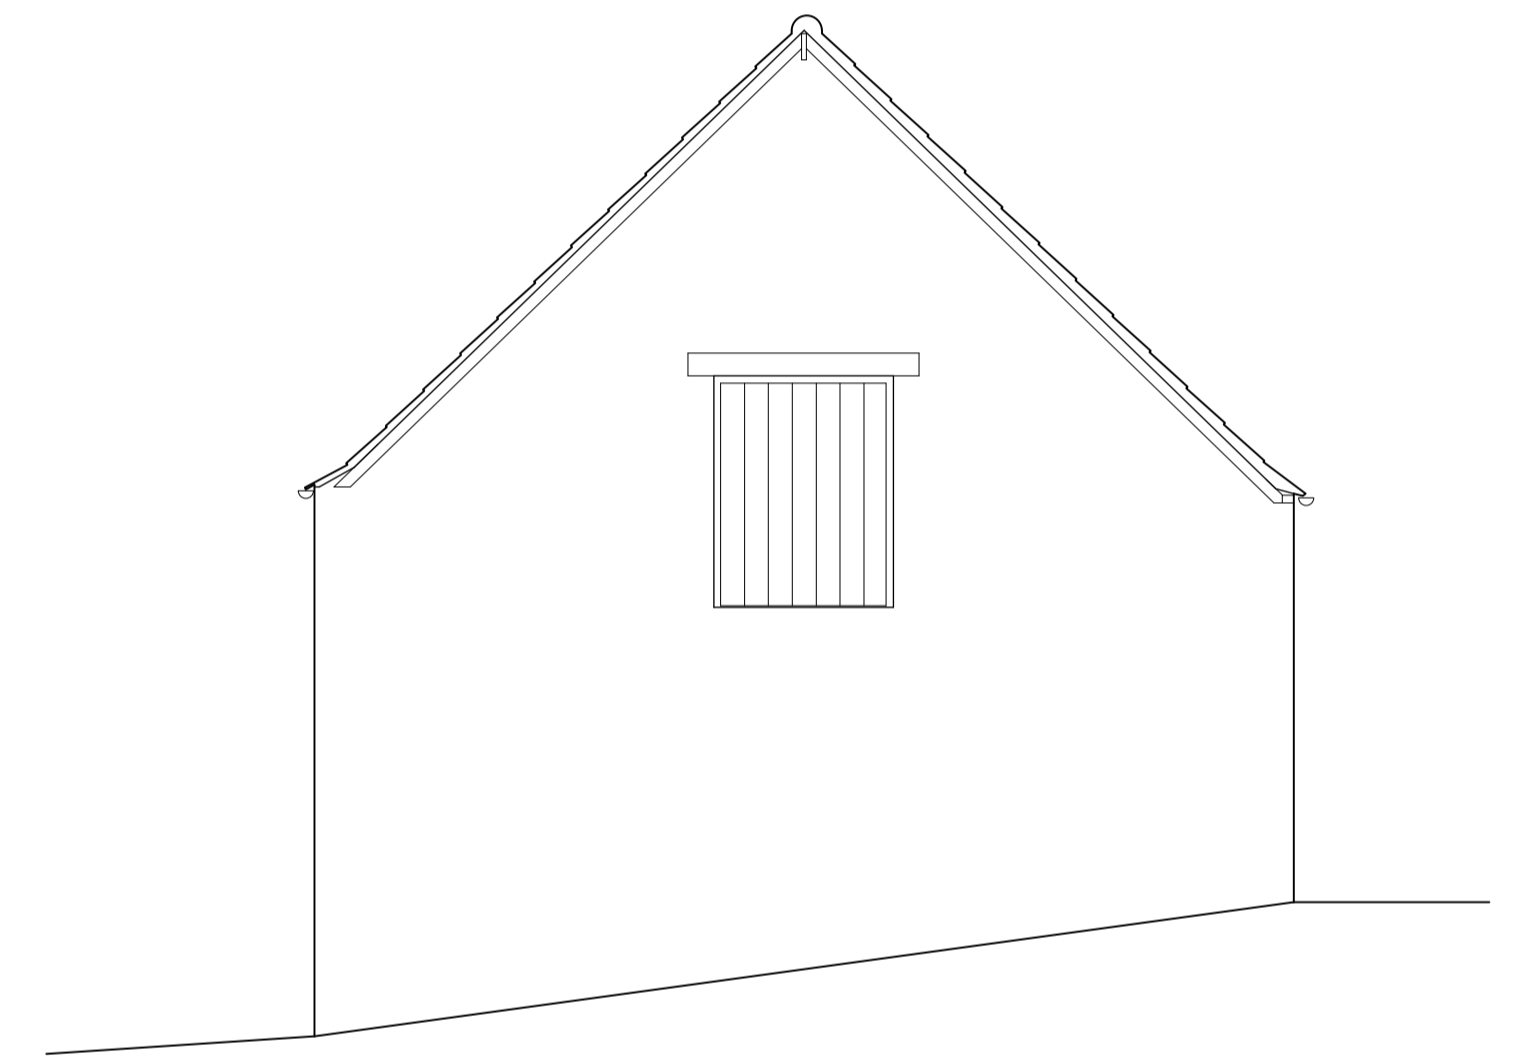

SOUTH WEST GABLE ELEVATION

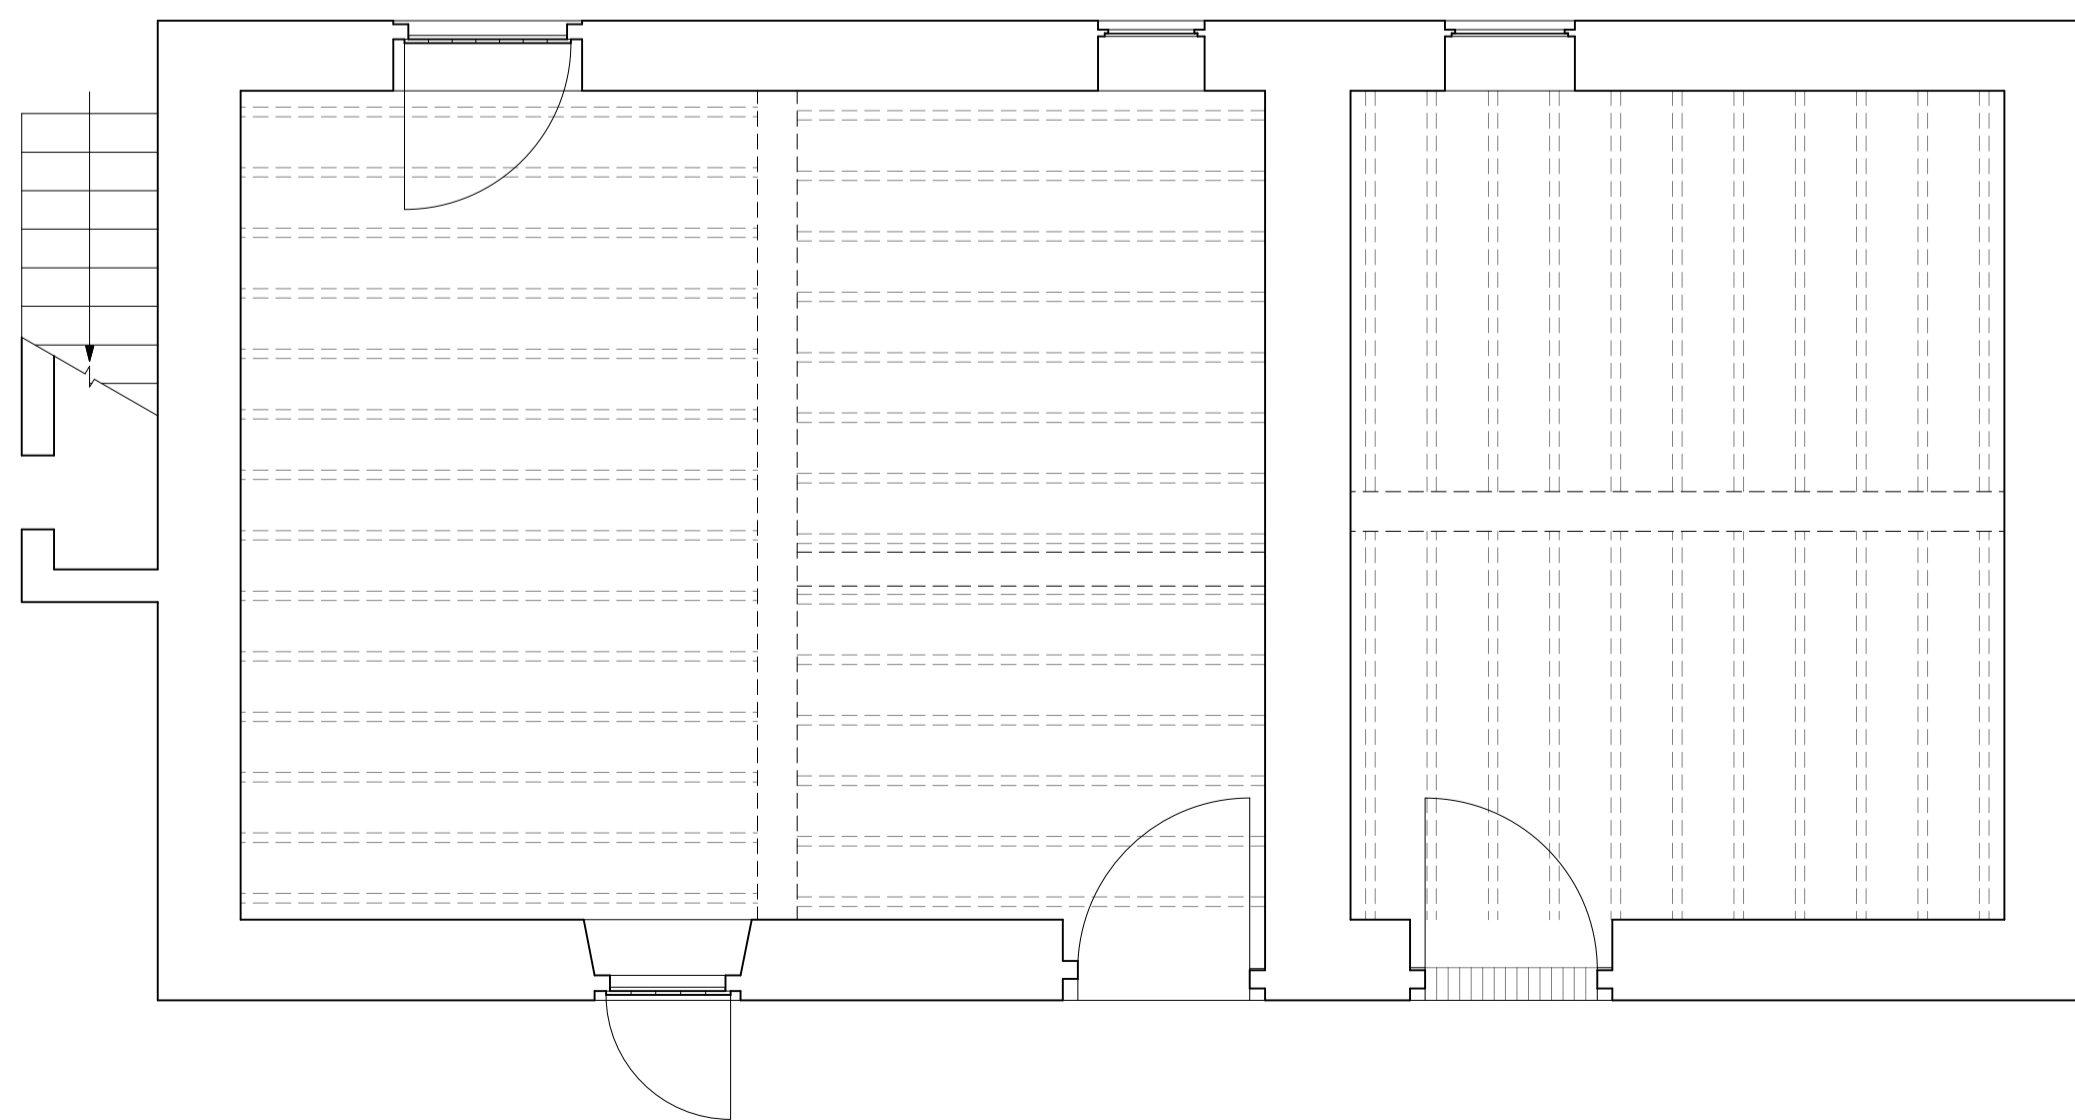

GROUND FLOOR PLAN

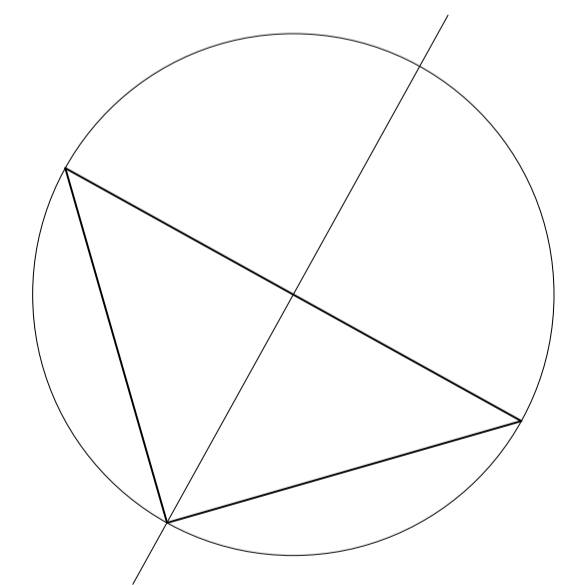 

CLIENT
MR D JUGGINS

PROJECT
**CONVERSION OF LOFT TO ANNEX WITHIN EXISTING
CIDER BARN AND STORE AT GASTRELLS FARM,
PORTWAY, UPTON ST LEONARDS, GLOS GL4 8DS**

DRAWING TITLE
SURVEY AS EXISTING

SCALE	DATE	DRAWING NUMBER	REVISION
1:50 @A1	JULY 2023	23.872.02	

RODNEY PURSE & CO LTD
142 TUFFLEY AVENUE, GLOUCESTER

07546484633
GL1 5NS