




FIRST FLOOR PLAN

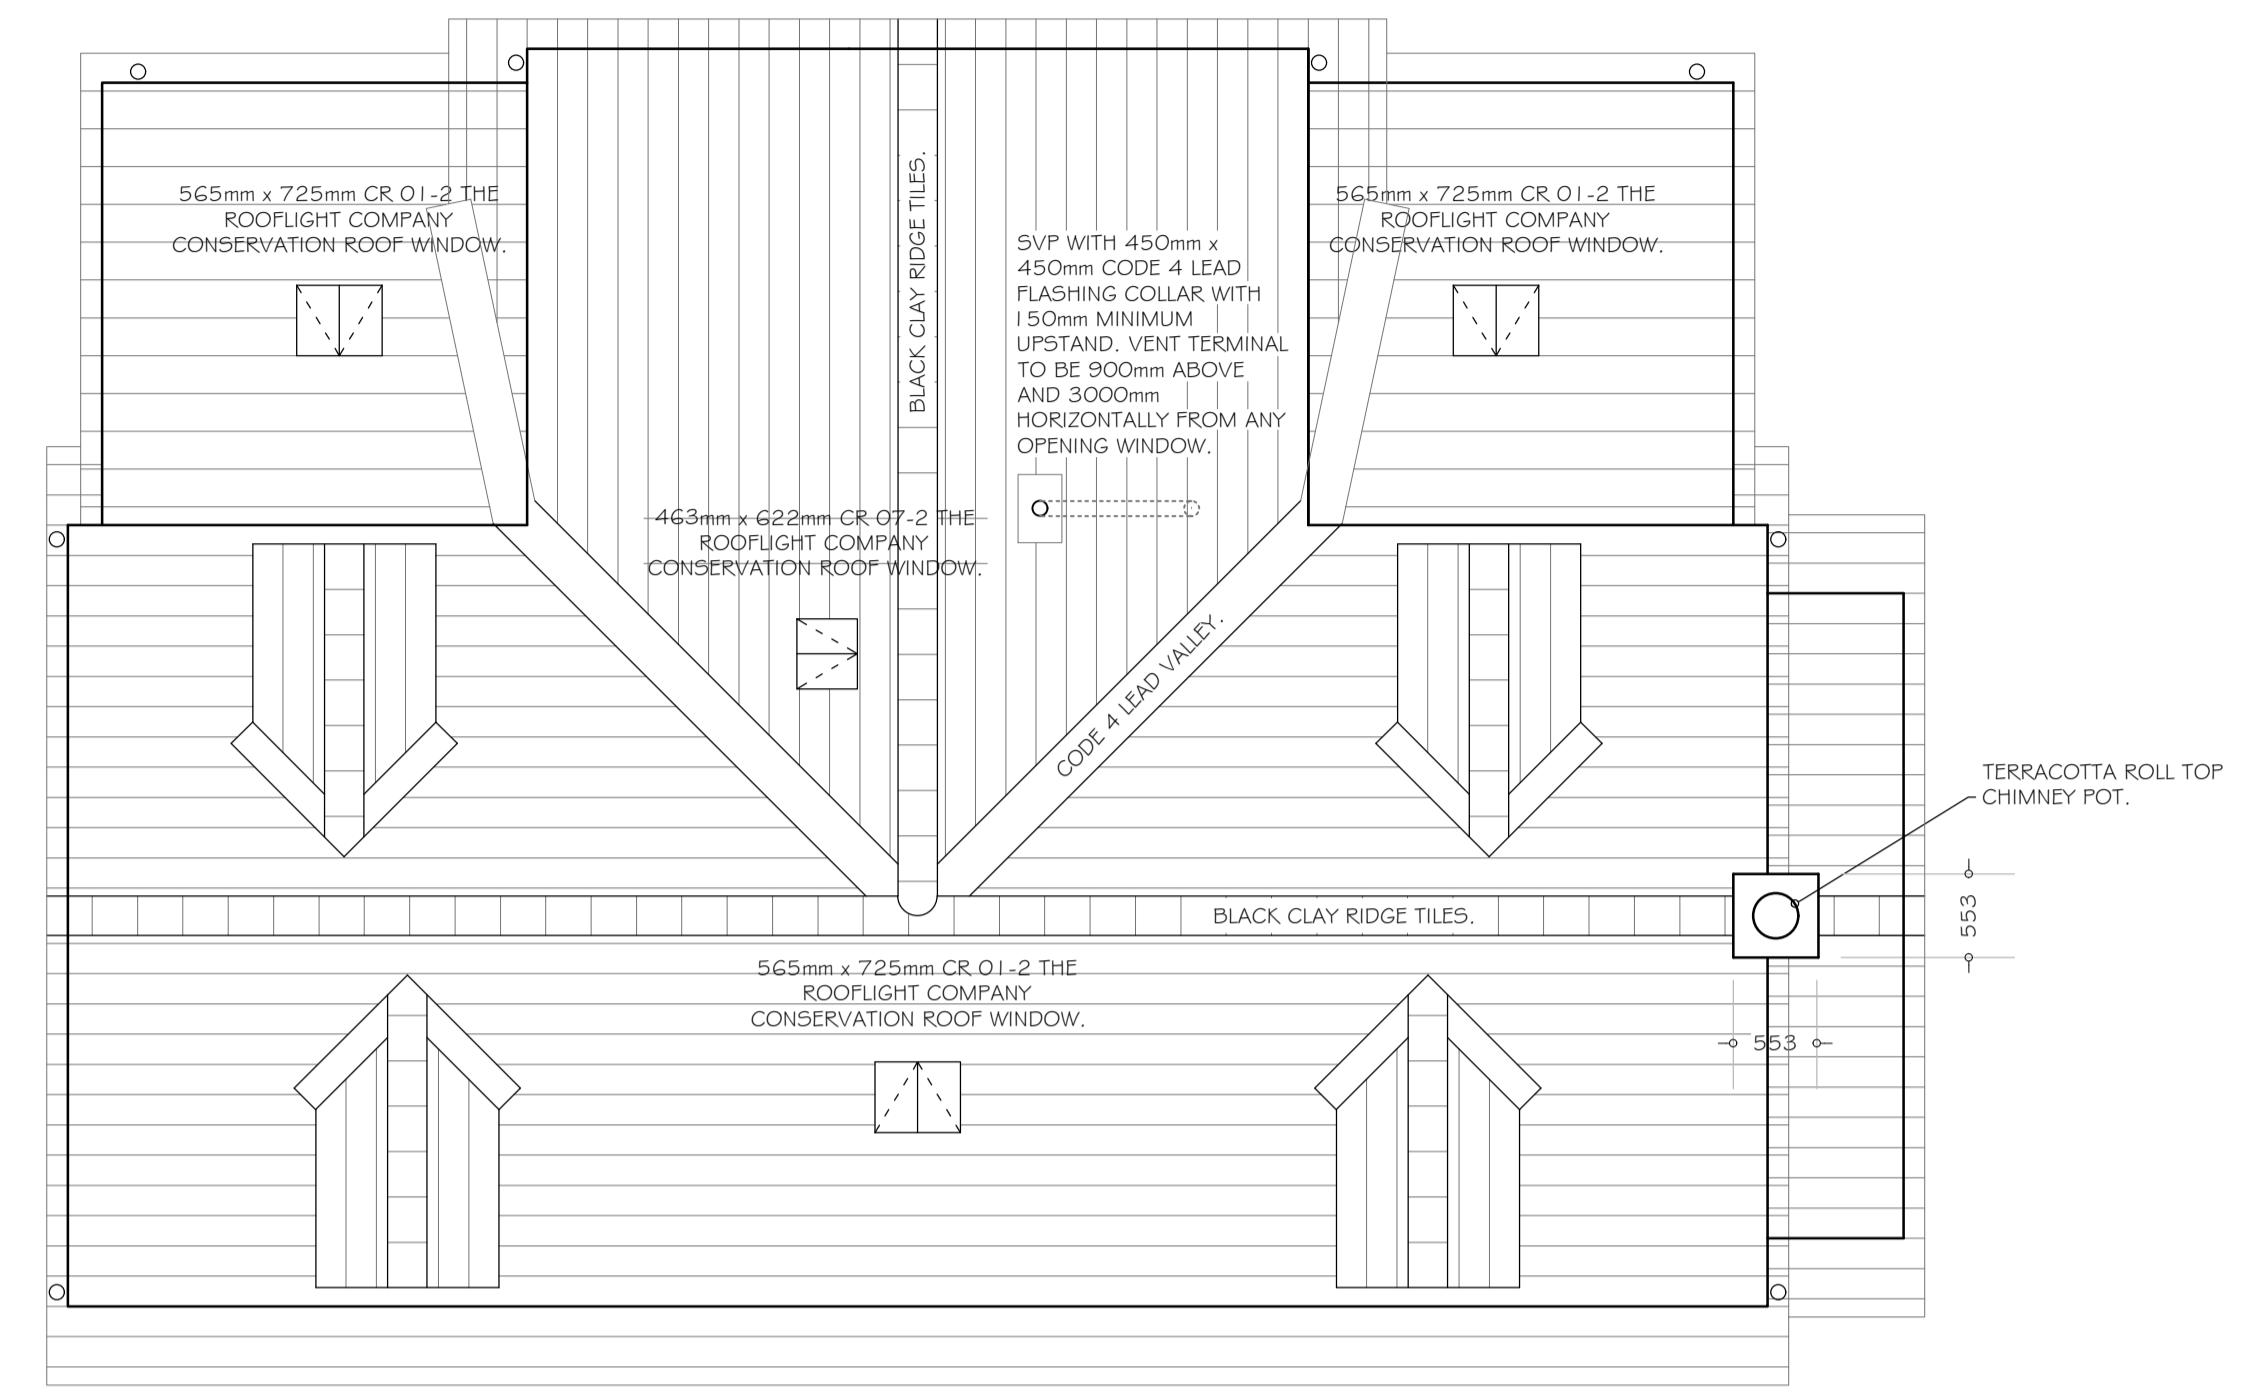

ROOF PLAN

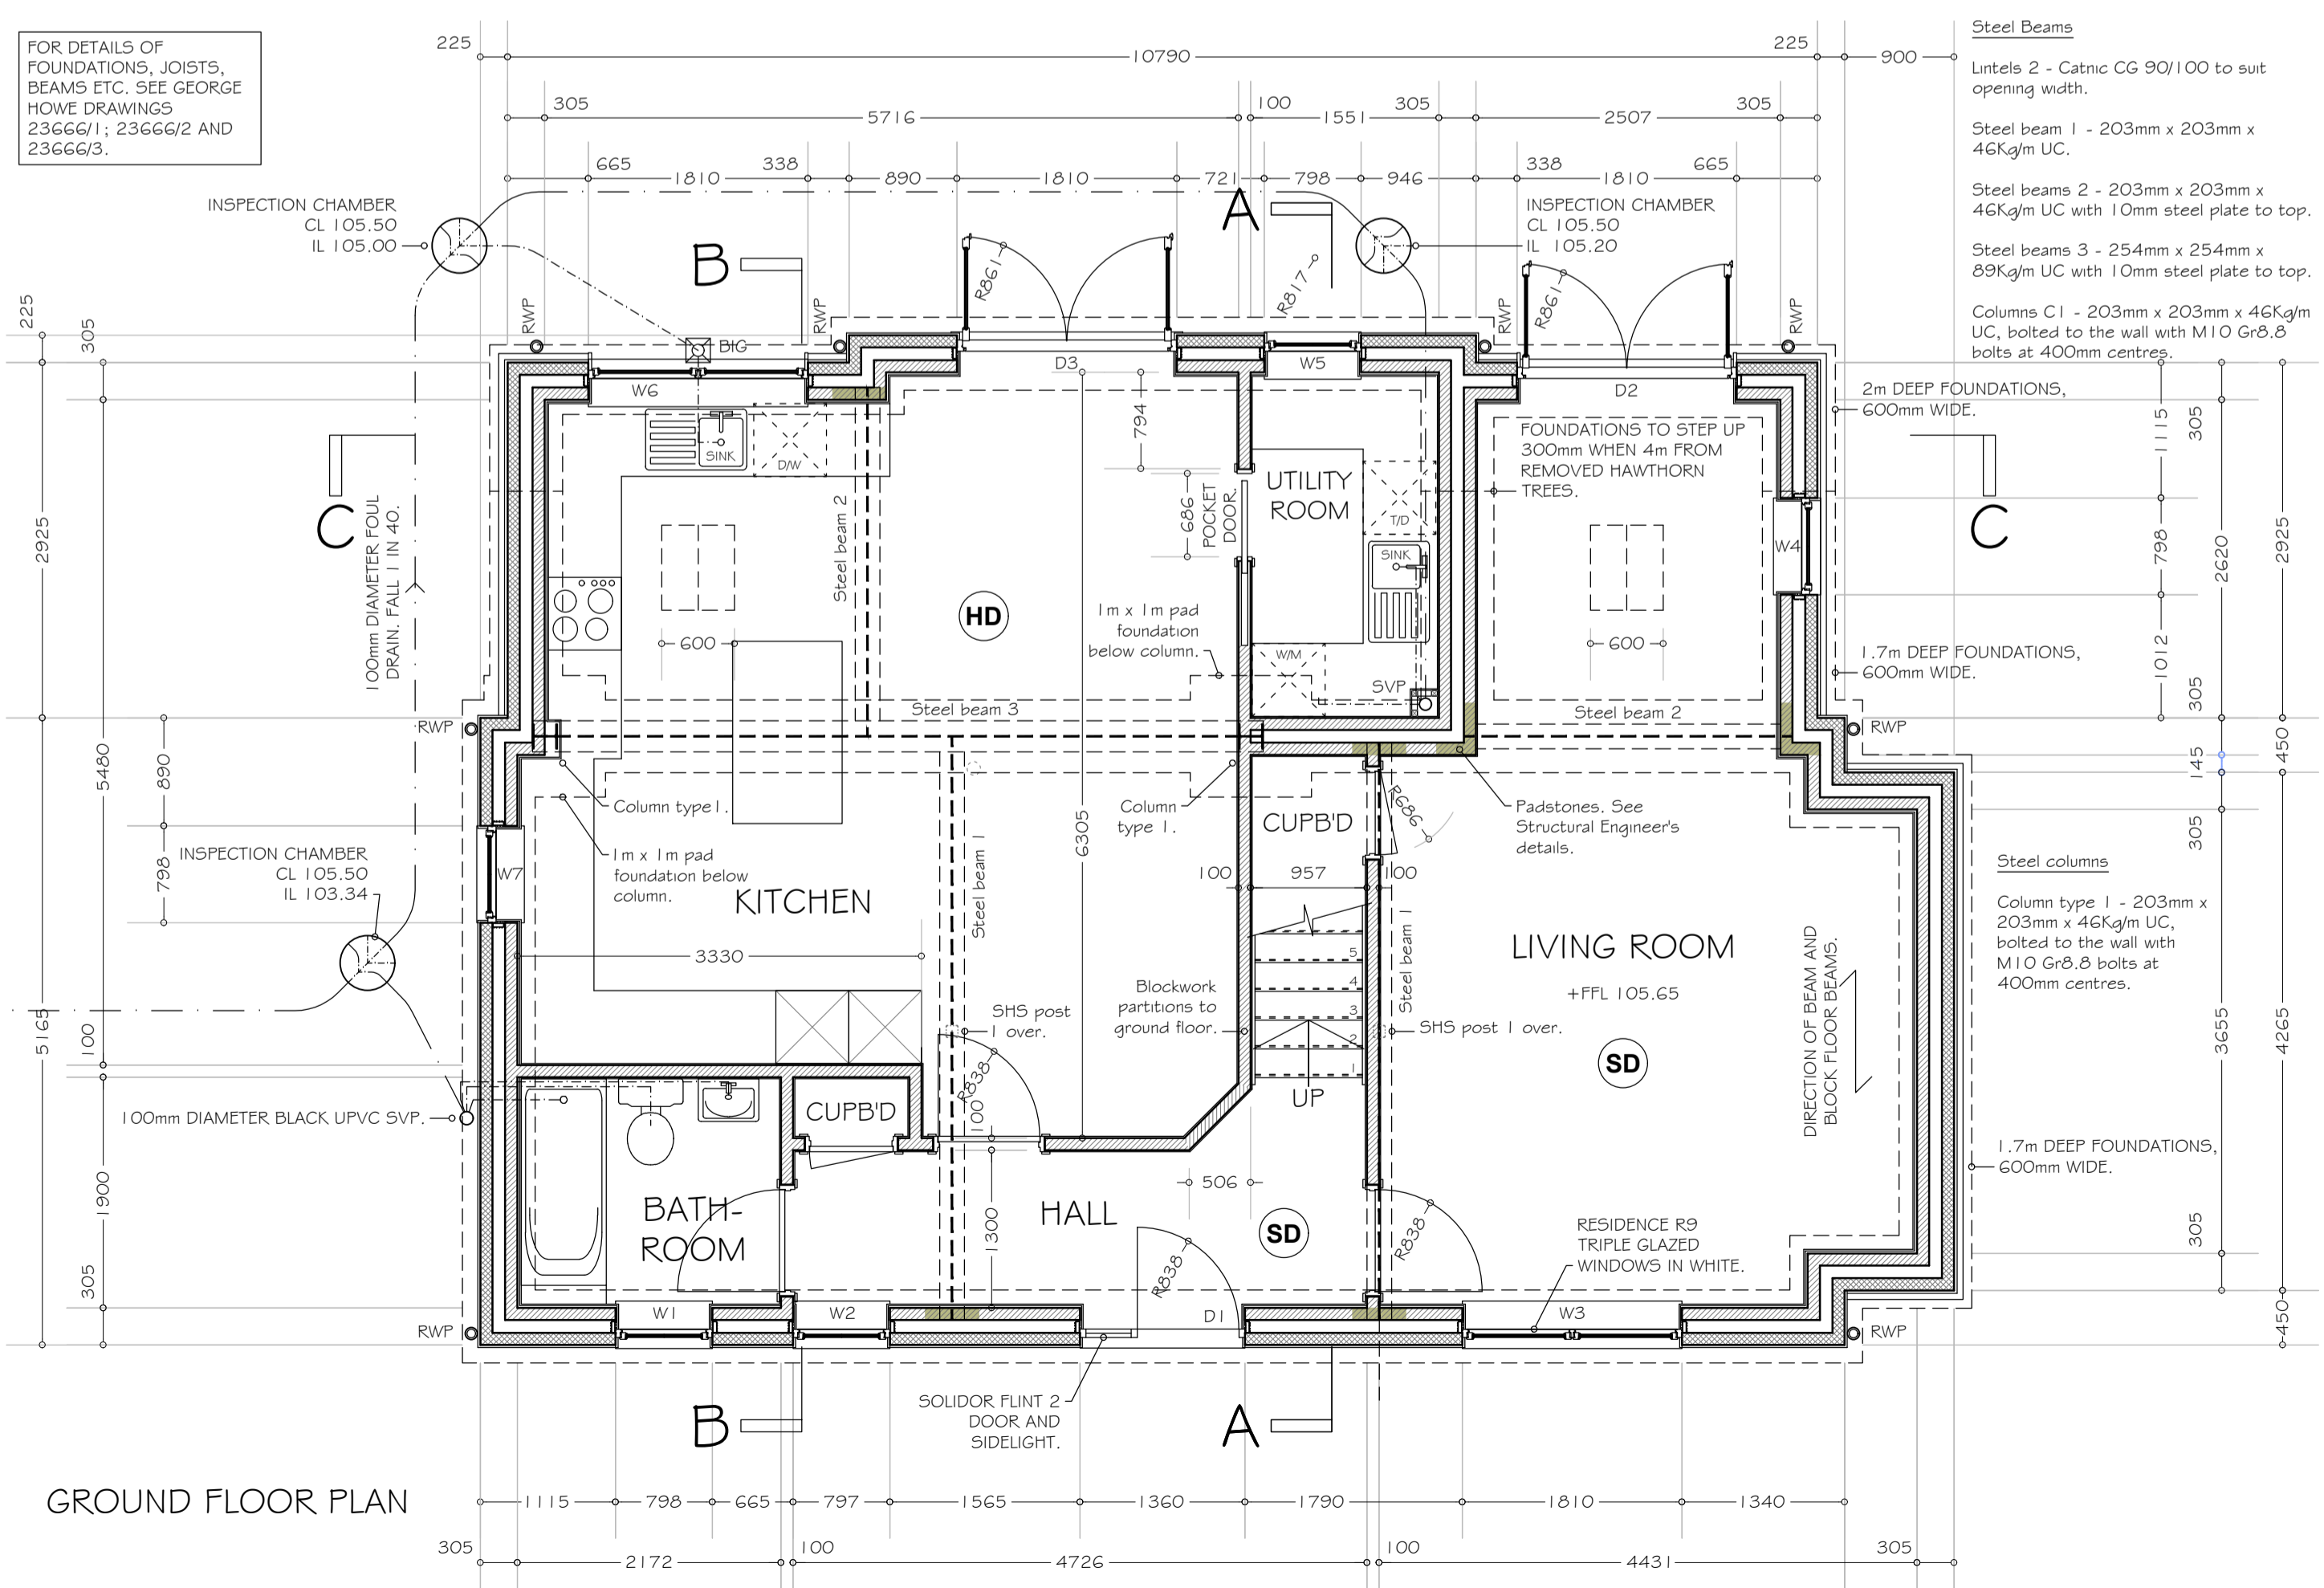


GROUND FLOOR PLAN

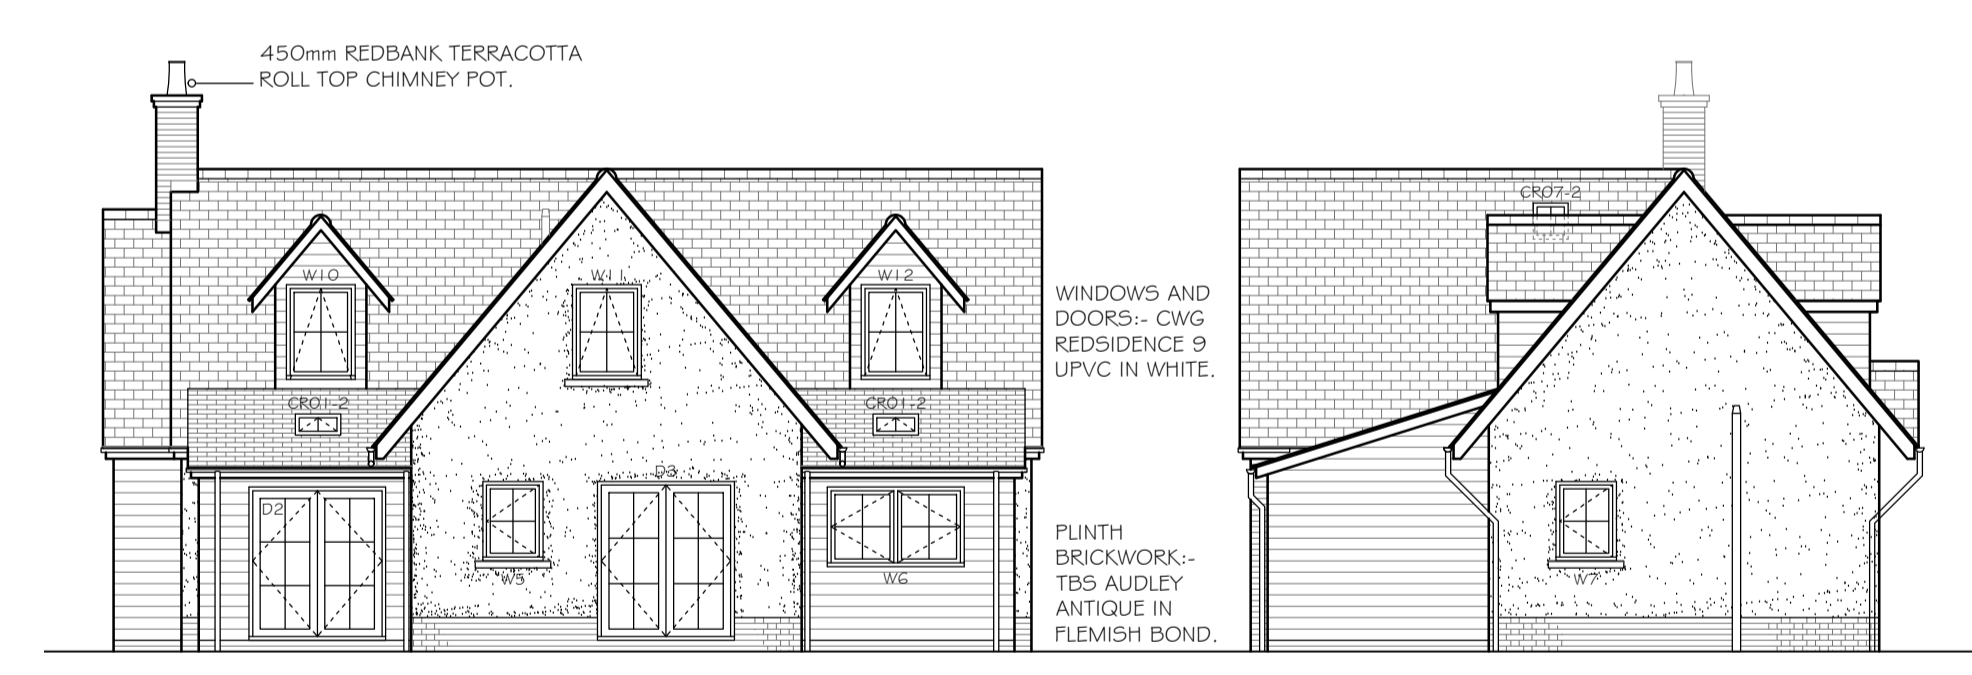



REAR (SOUTH) ELEVATION

SIDE (EAST) ELEVATION

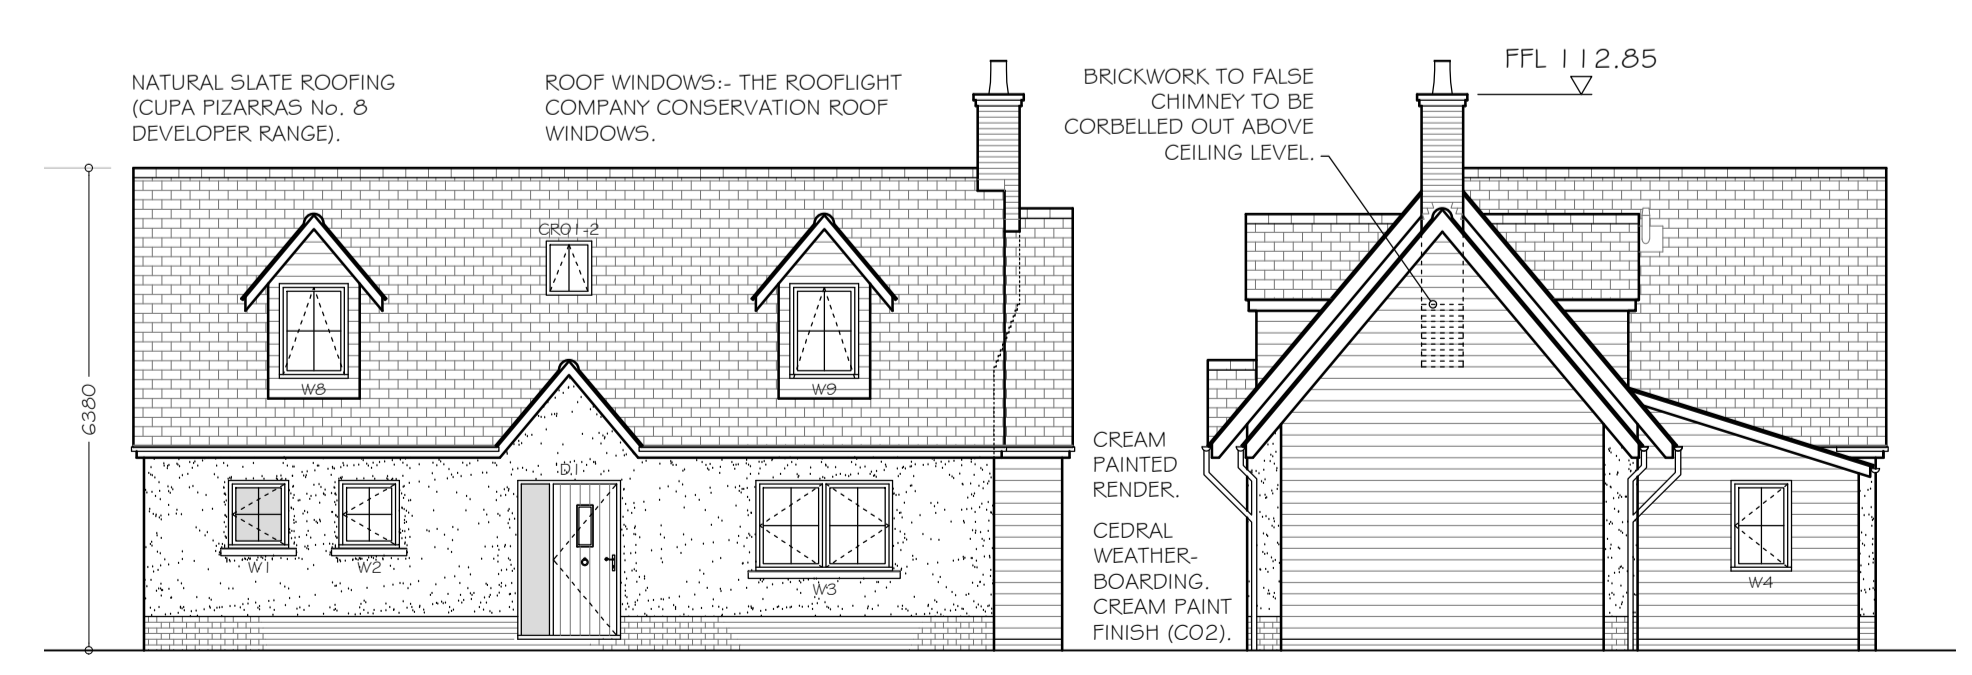

FRONT (NORTH) ELEVATION

SIDE (WEST) ELEVATION

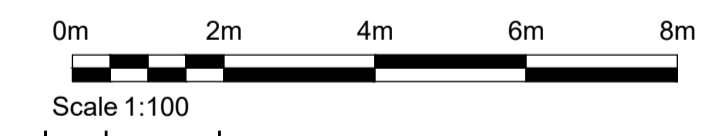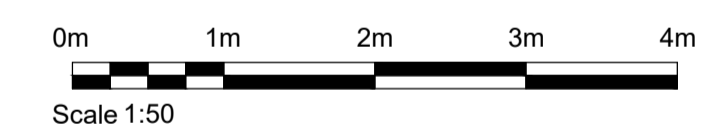

REV.	DATE	DESCRIPTION

Building Regulations

AP Designs
 Romara, Norwich Road,
 Ludham, Norfolk NR29 5PB
 T: 01692 678337 M: 07846 681245
 E: allenplayfair@hotmail.co.uk

CLIENT
 Michael Doran

PROJECT ADDRESS
 Site Adjacent to
 Yew Tree Cottage, School Lane,
 Takeley, Bishop's Stortford,
 Essex CM22 6PJ

TITLE
 Plans and Elevations

DATE 21.09.23	SCALE AT A1 1:100	DRAWN BY AMP	REVISION
DRAWING NUMBER C488/BR/01			