


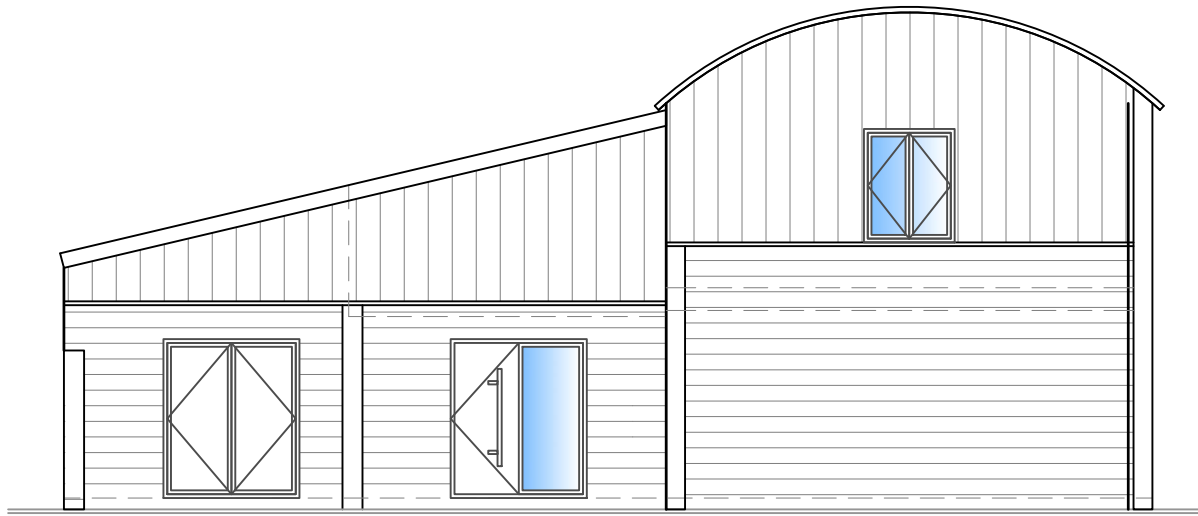


PROPOSED  
REAR ELEVATIONS



PROPOSED  
SIDE ELEVATIONS



PROPOSED  
FRONT ELEVATIONS

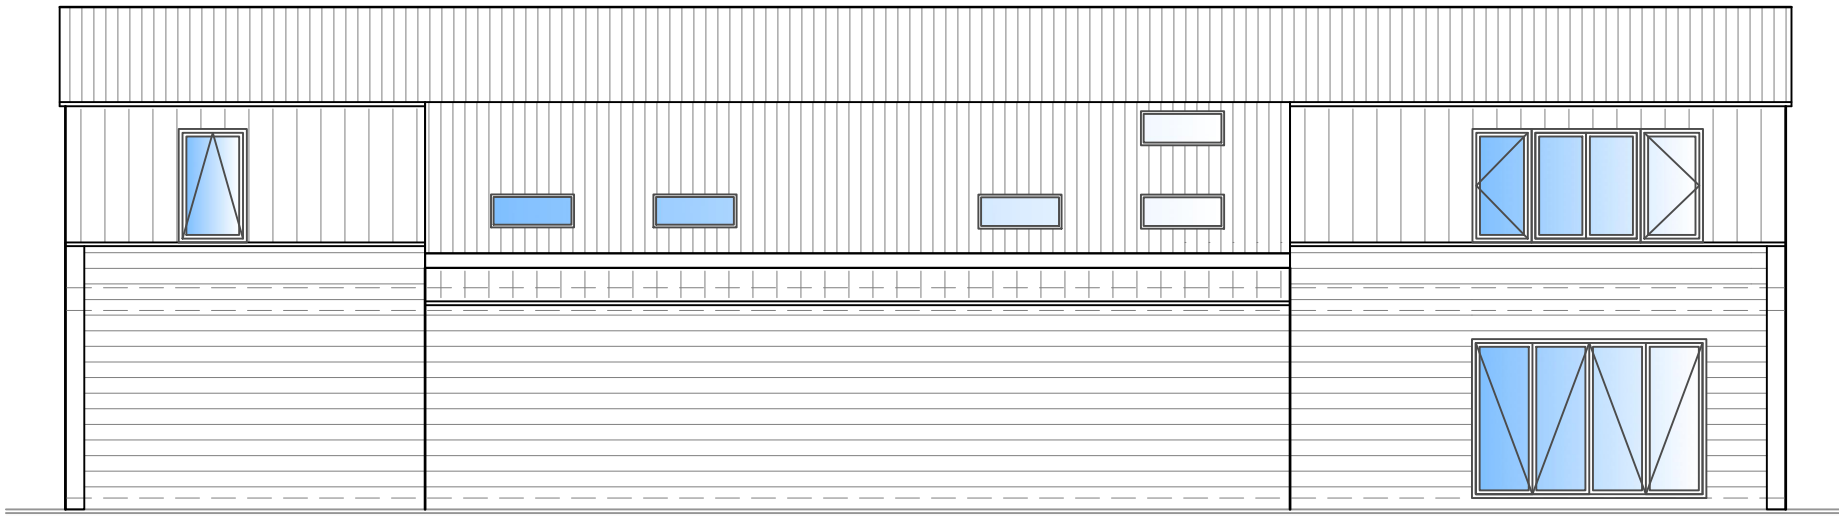

PROPOSED  
SIDE ELEVATIONS


# Proposed Elevations

Project:-  
Proposed Barn at  
Bushes Farm, Horton, South Glos

Drawing Title:-  
Proposed Elevations

Scale:-  
1:100 @ A3

Client:-  
Mr Worrall

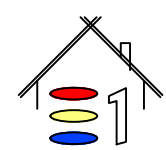

**ELEVATION ONE**  
BUILDING DESIGN LTD  
25 Uley Road, Dursley  
GLOS, GL11 4NJ  
Tel: 01453 549253  
Mob 07515 019774  
email: sl@elevationone.co.uk  
web: www.elevationone.co.uk

Project No:-  
RM-010

Drawing No: -  
07

Date:-  
JAN 24

Revision:-  
-