



LOCATION PLAN
(1:1250)



GROUND FLOOR PLAN
(1:50)

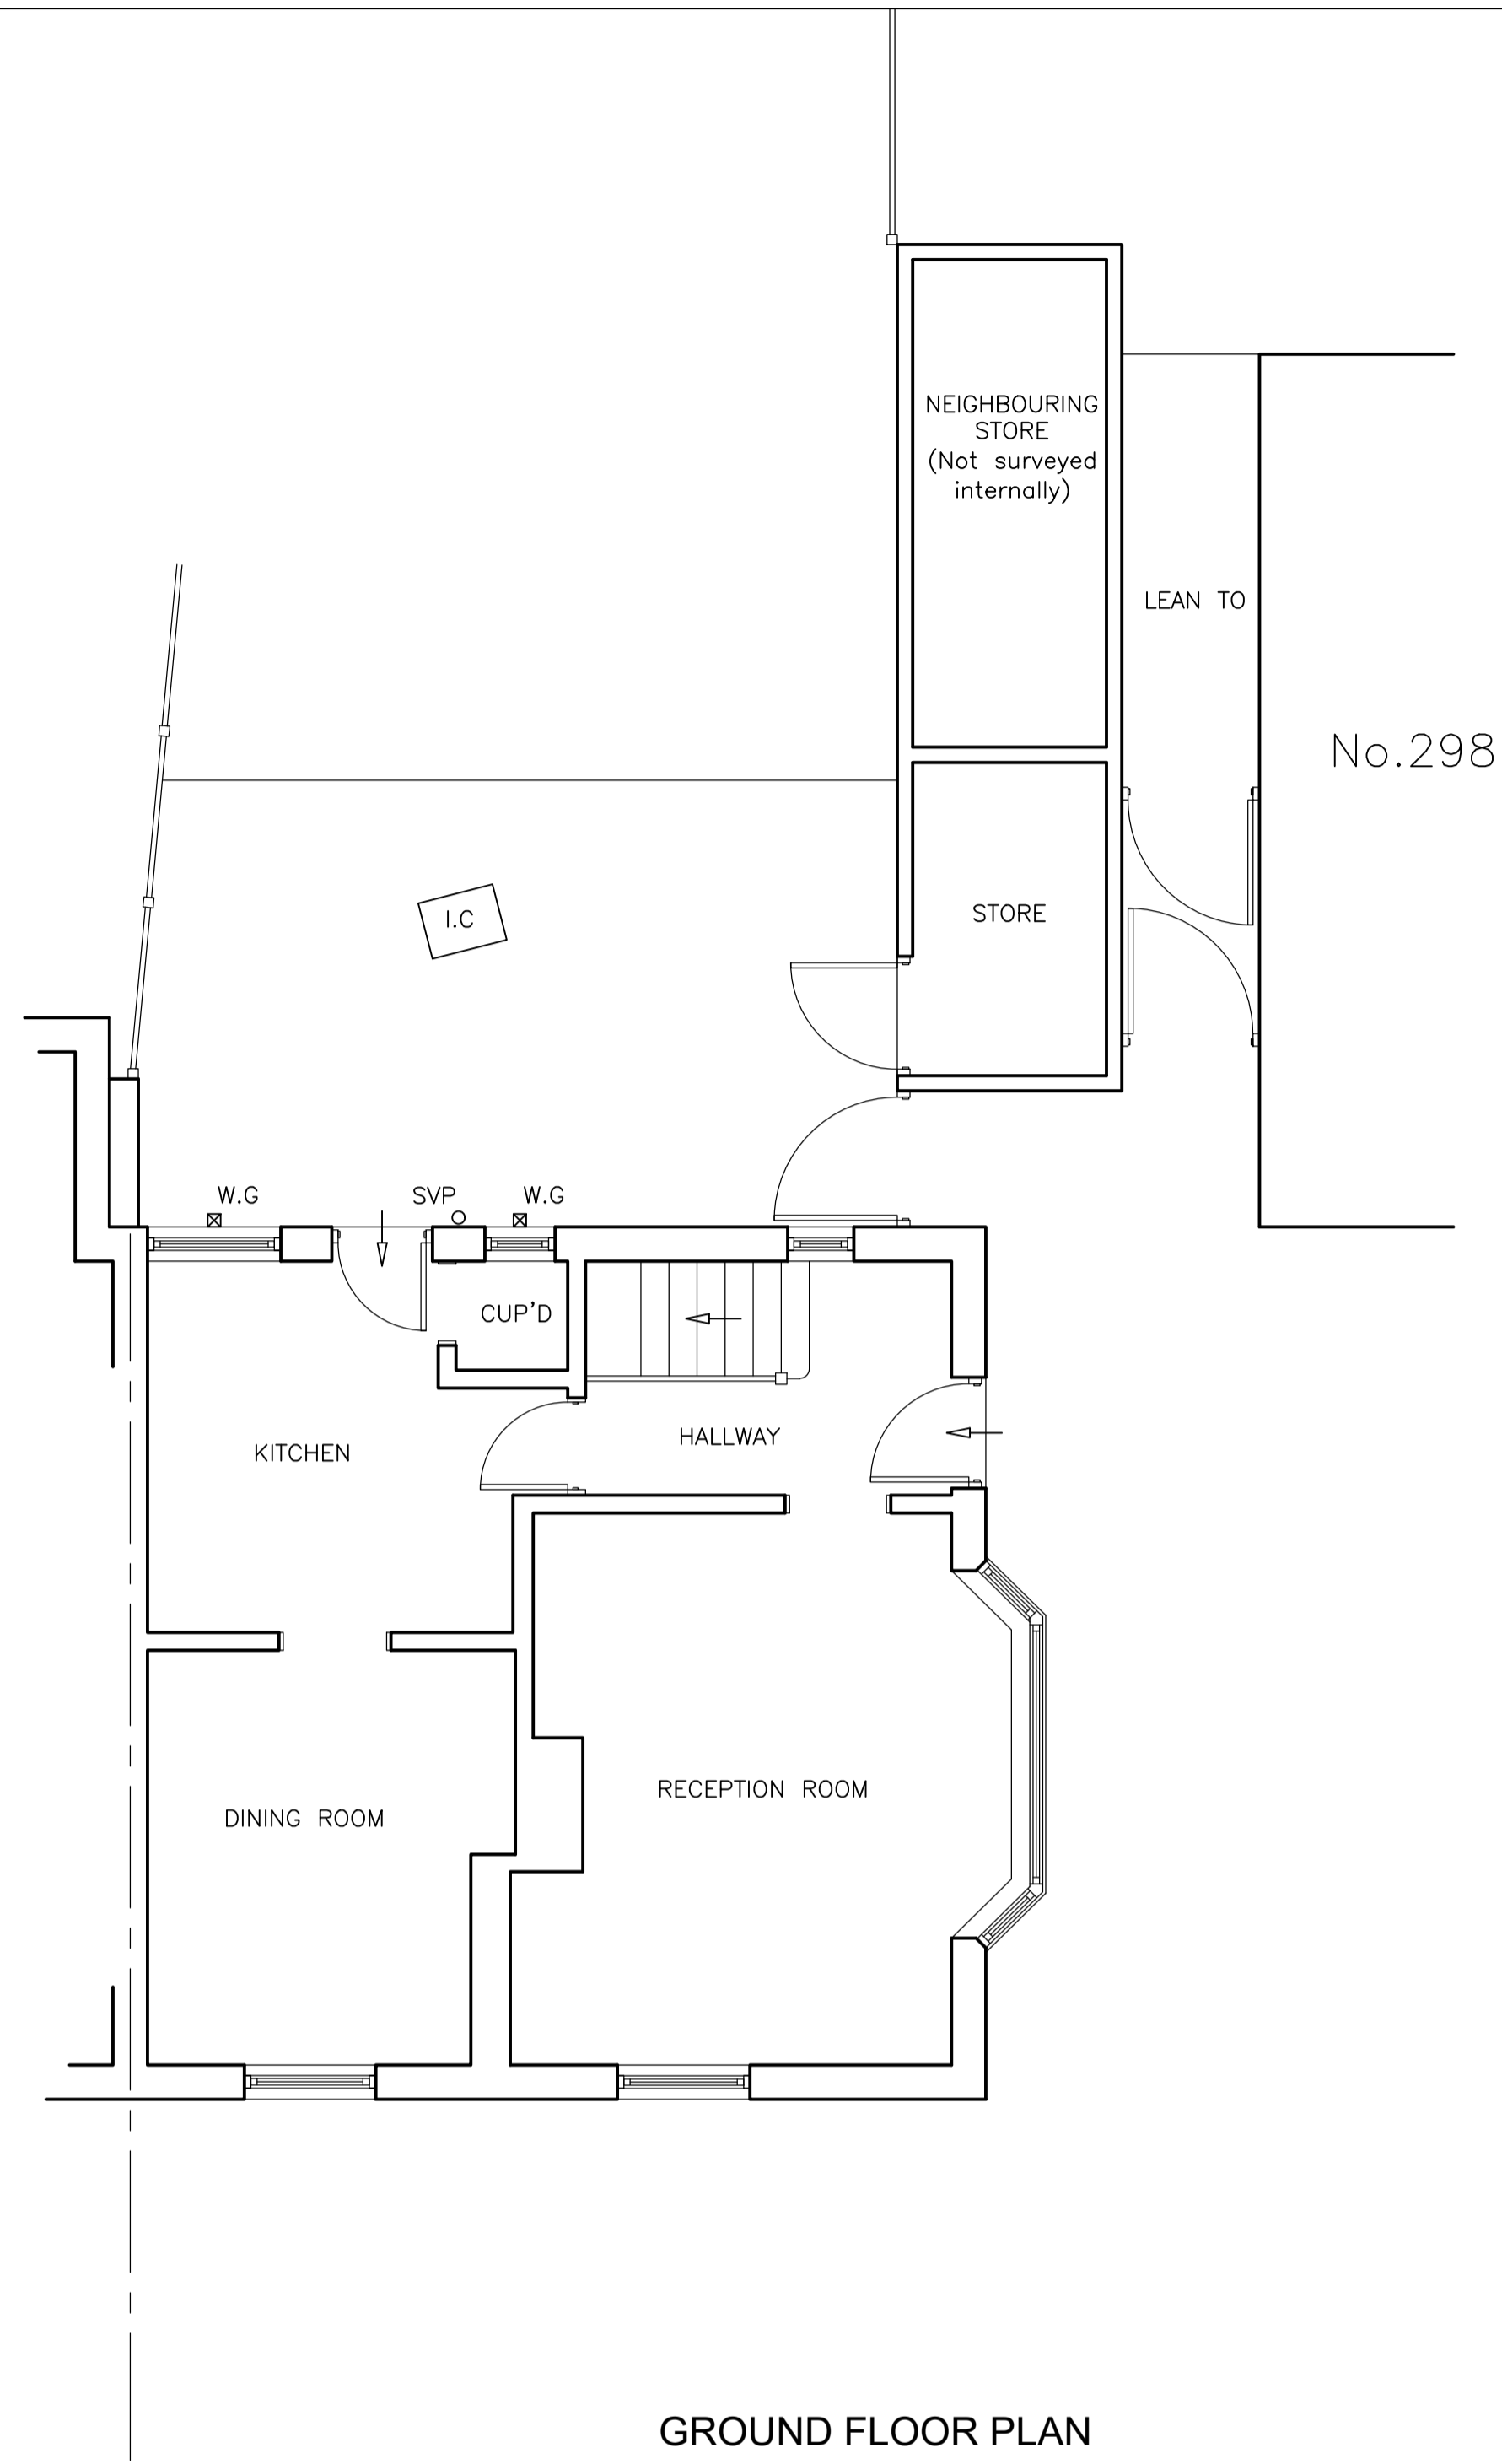



FRONT ELEVATION
(1:100)

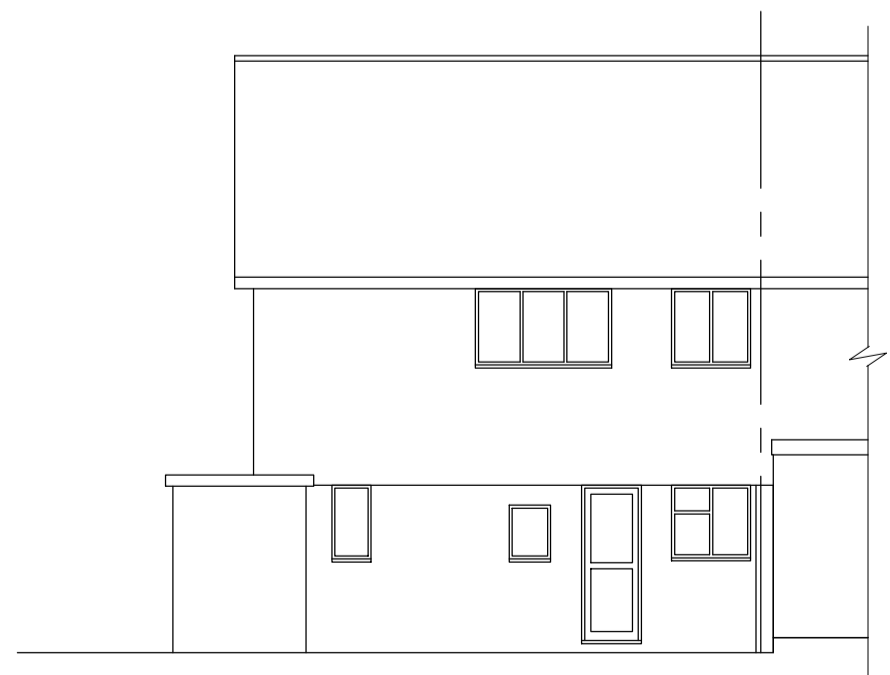

REAR ELEVATION
(1:100)



RIGHT ELEVATION
(1:100)

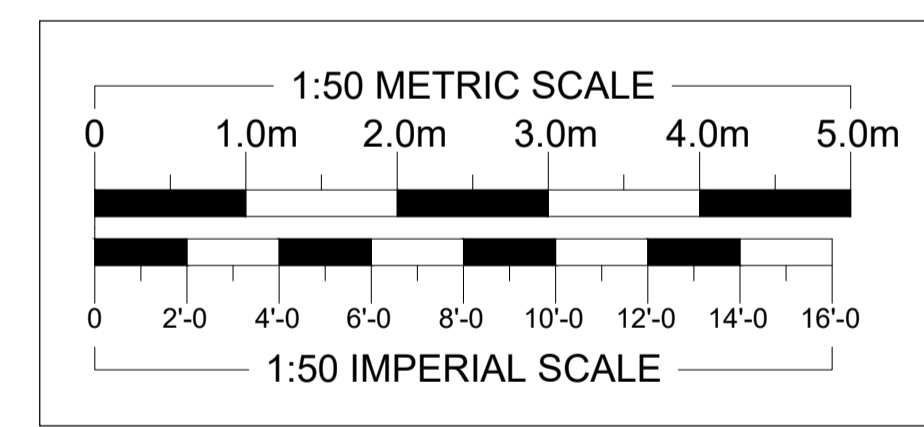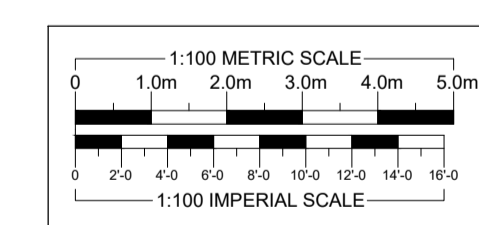

REVISIONS	DATE
ARTHUR J. FERRYMAN & ASSOCIATES	
ARCHITECTURAL CONSULTANTS • SURVEYORS	
128 HIGH STREET • BUSHEY • HERTS • WD23 3DE Tel: 020 8950 0508 Email: office@ajferryman.co.uk	
TITLE AS EXISTING	
ADDRESS 300 Baldwins Lane Croxley Green WD3 3LD	
CLIENT Mr & Mrs Geary	
SCALE AS SHOWN @A1	DRAWN BMc
DATE 12/23	
DRAWING 223139/01	REV.