




FRONT ELEVATION AS EXISTING

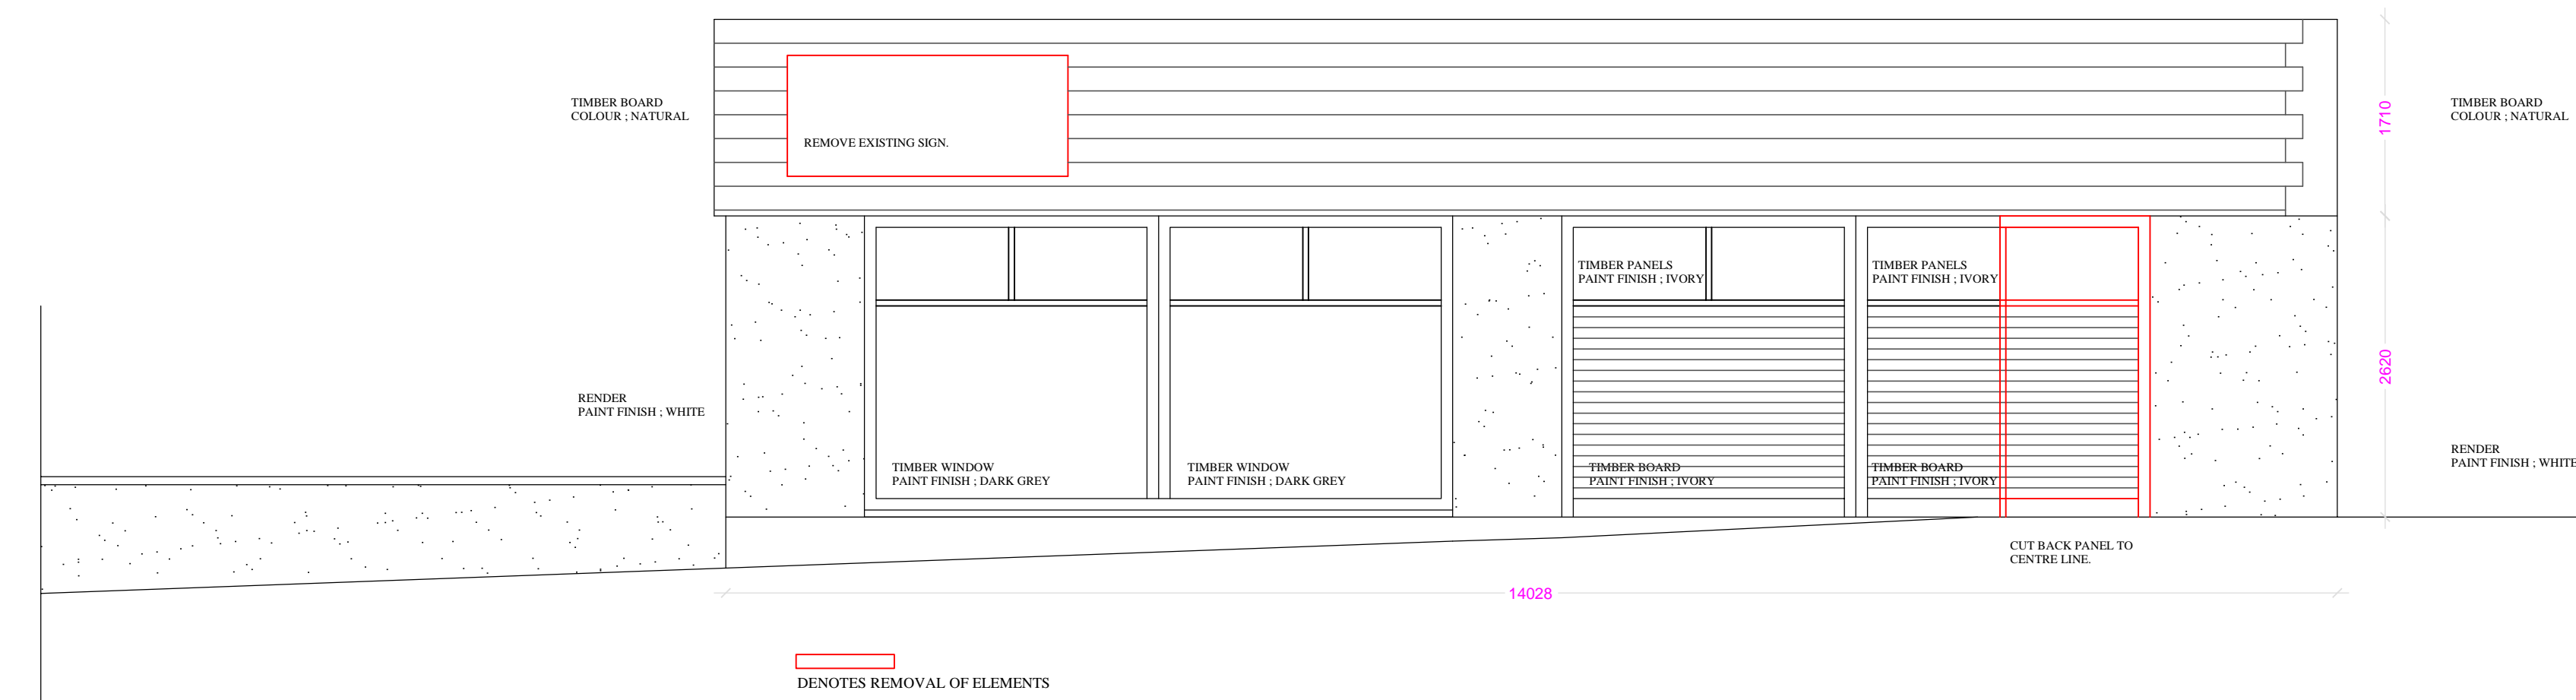


GABLE ELEVATION AS EXISTING

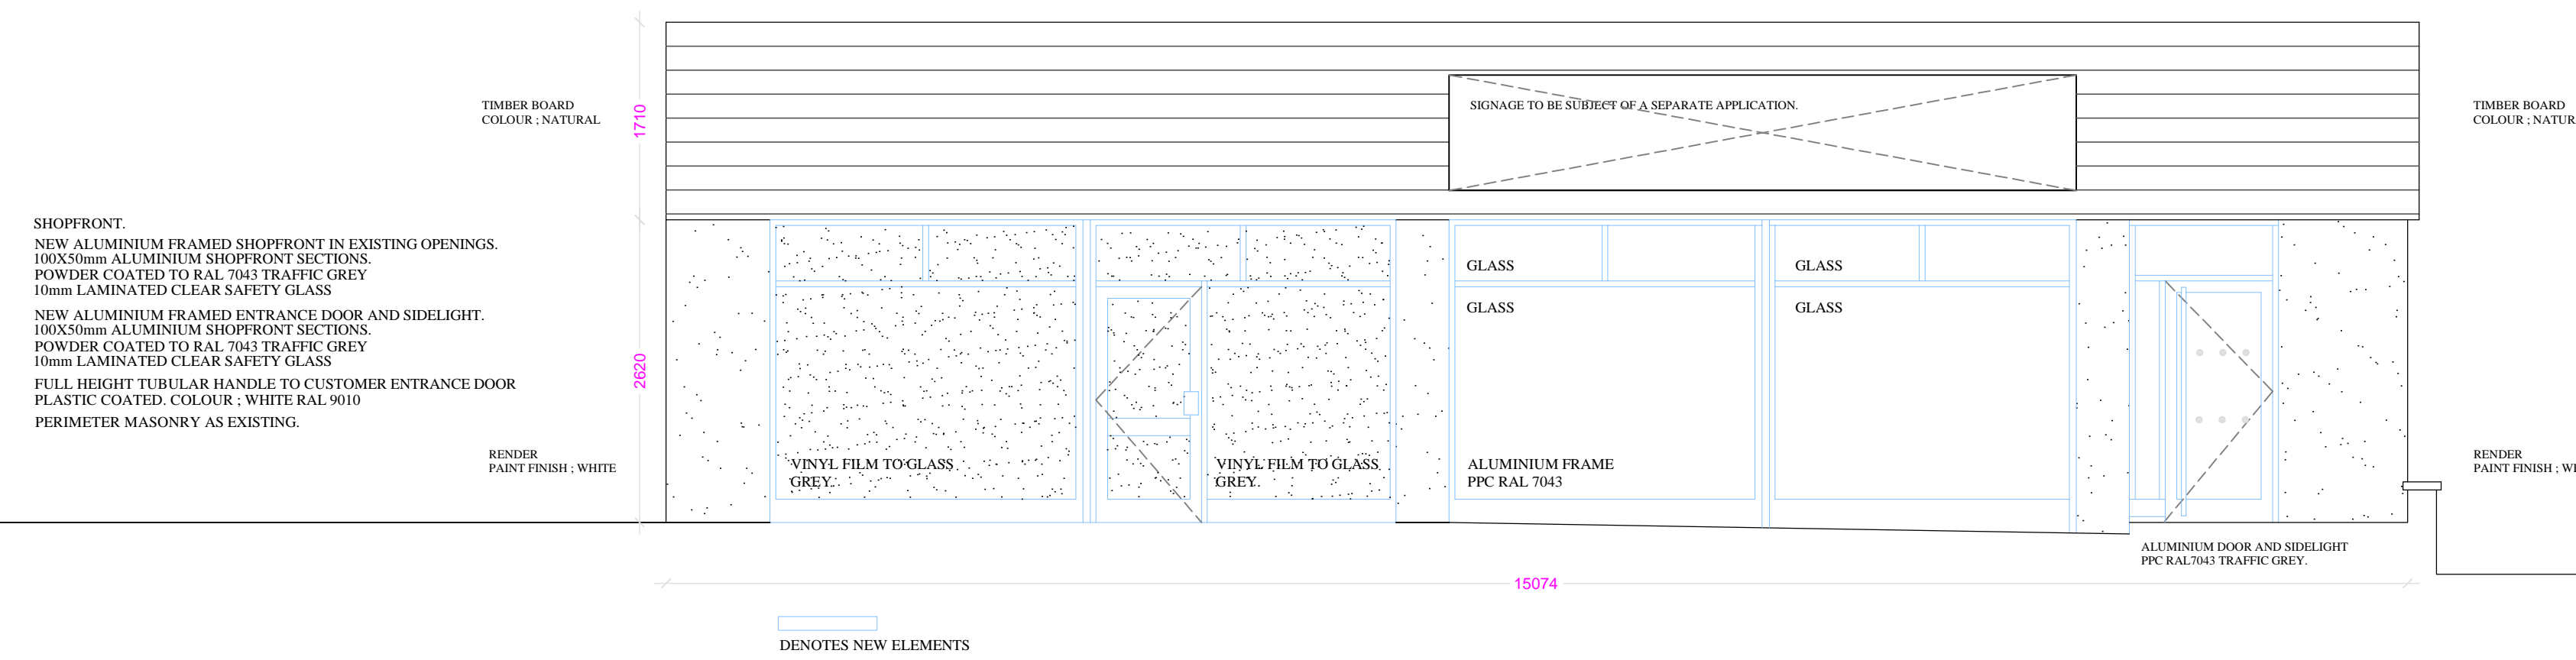

FRONT ELEVATION AS PROPOSED

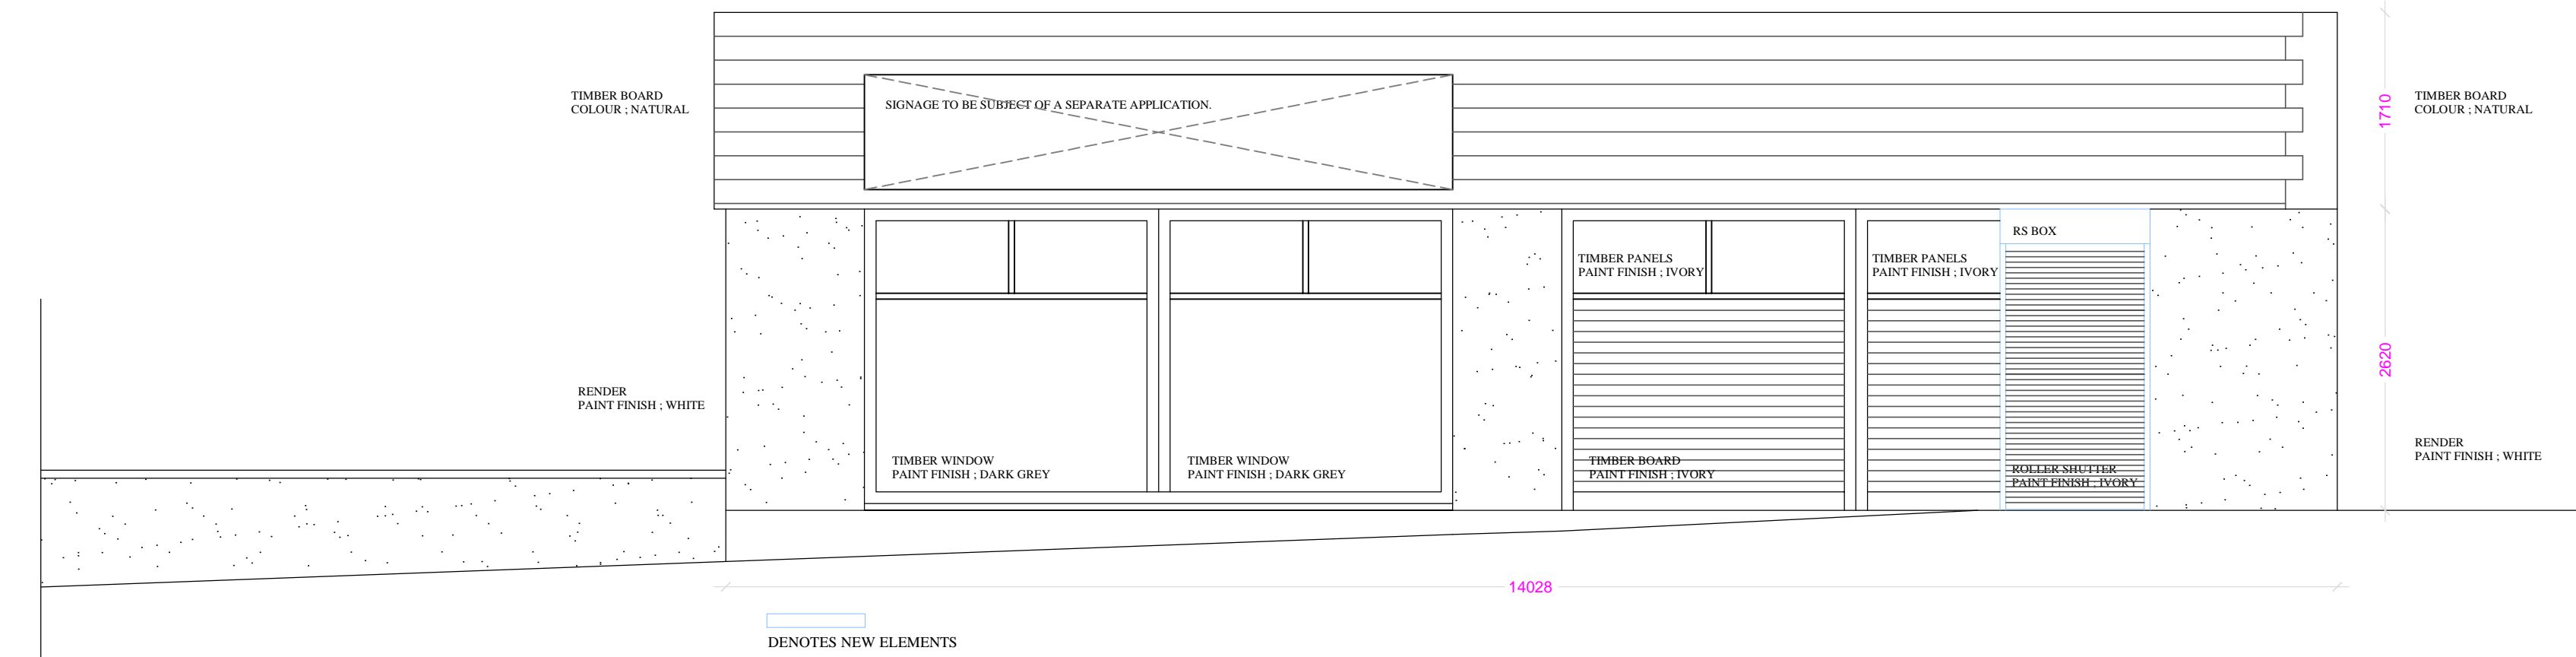

GABLE ELEVATION AS PROPOSED

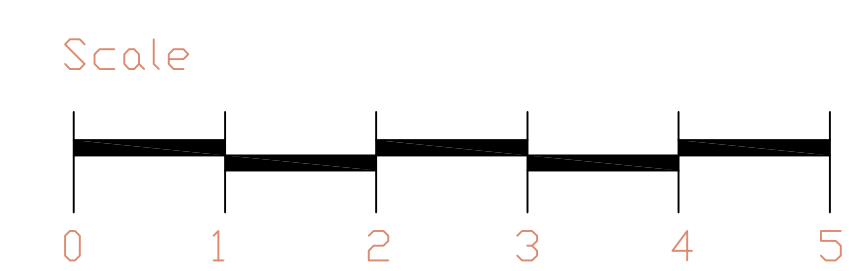

Project	DOMINOS PIZZA OUTLET AT UNIT A WEST ROAD CUSTOM CARS WEST ROAD PETERHEAD AB42 2JE.	Client	MSG SCOTLAND LTD	Drawing No.	3589 04	G Gray Studio 2/1 8 Garrioch Drive Glasgow G20 8RP Tel. 07711 984252 g.gray.arch@hotmail.co.uk	
Description	ELEVATIONS AS EXISTING AND PROPOSED	Scale	1: 50 @ A0	Drawn By	jgg		