



NOTES:
The copyright of this drawing is held by Lea Hough & Co Chartered Surveyors LLP.

Do not scale from this drawing. All dimensions must be checked and verified by the contractor prior to works commencing on site.

REVISIONS			
REV	DESCRIPTION	DATE	AMENDED
A	Stall Riser Height		GC
B	Various	15.01.23	JH

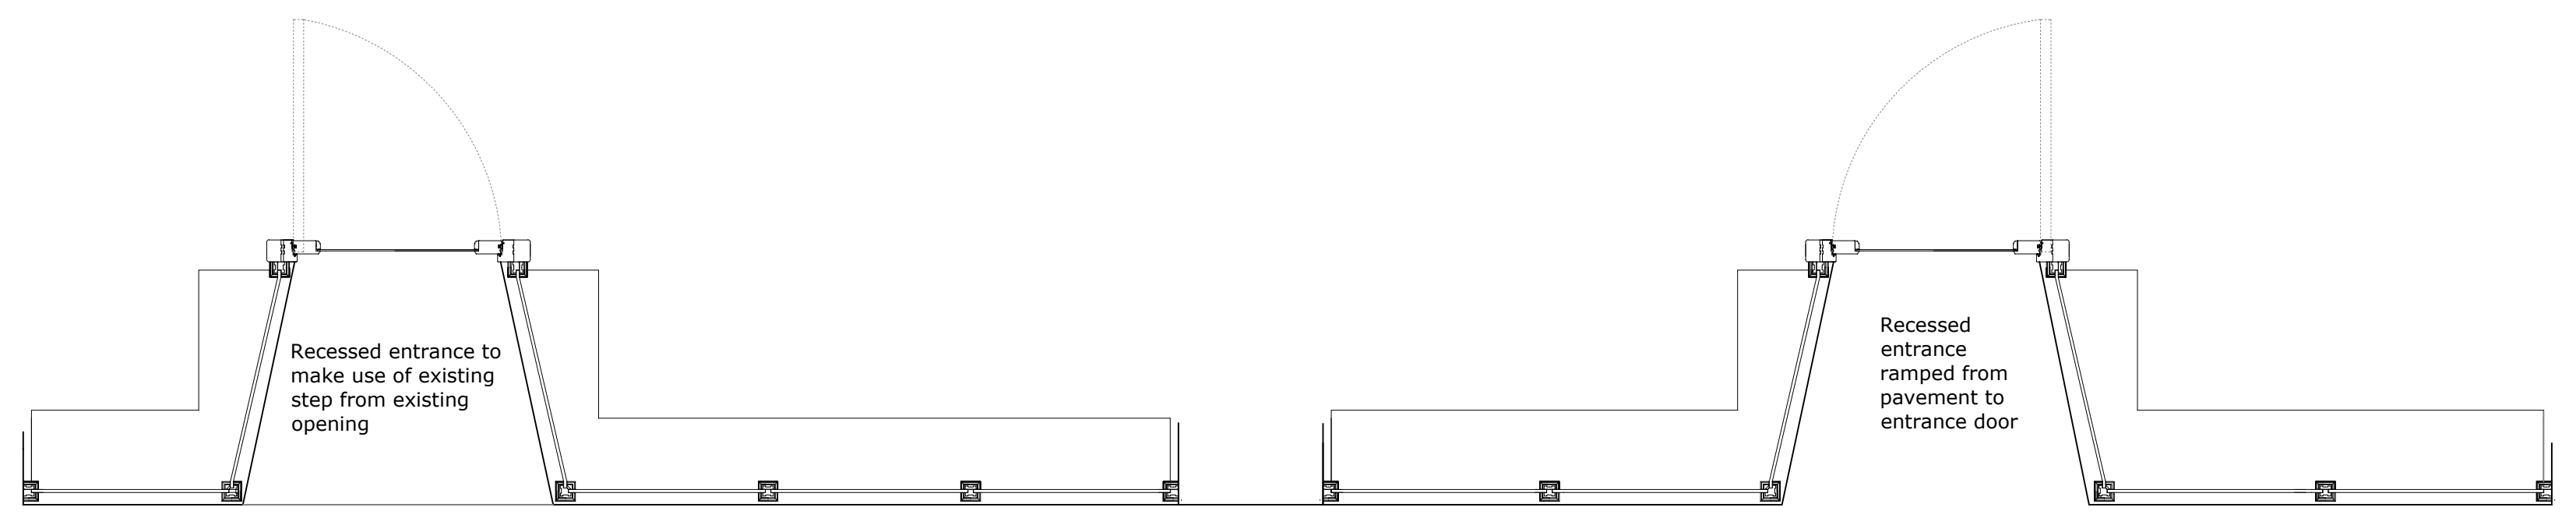

Proposed Shopfront Elevation and Plan View Scale 1:25

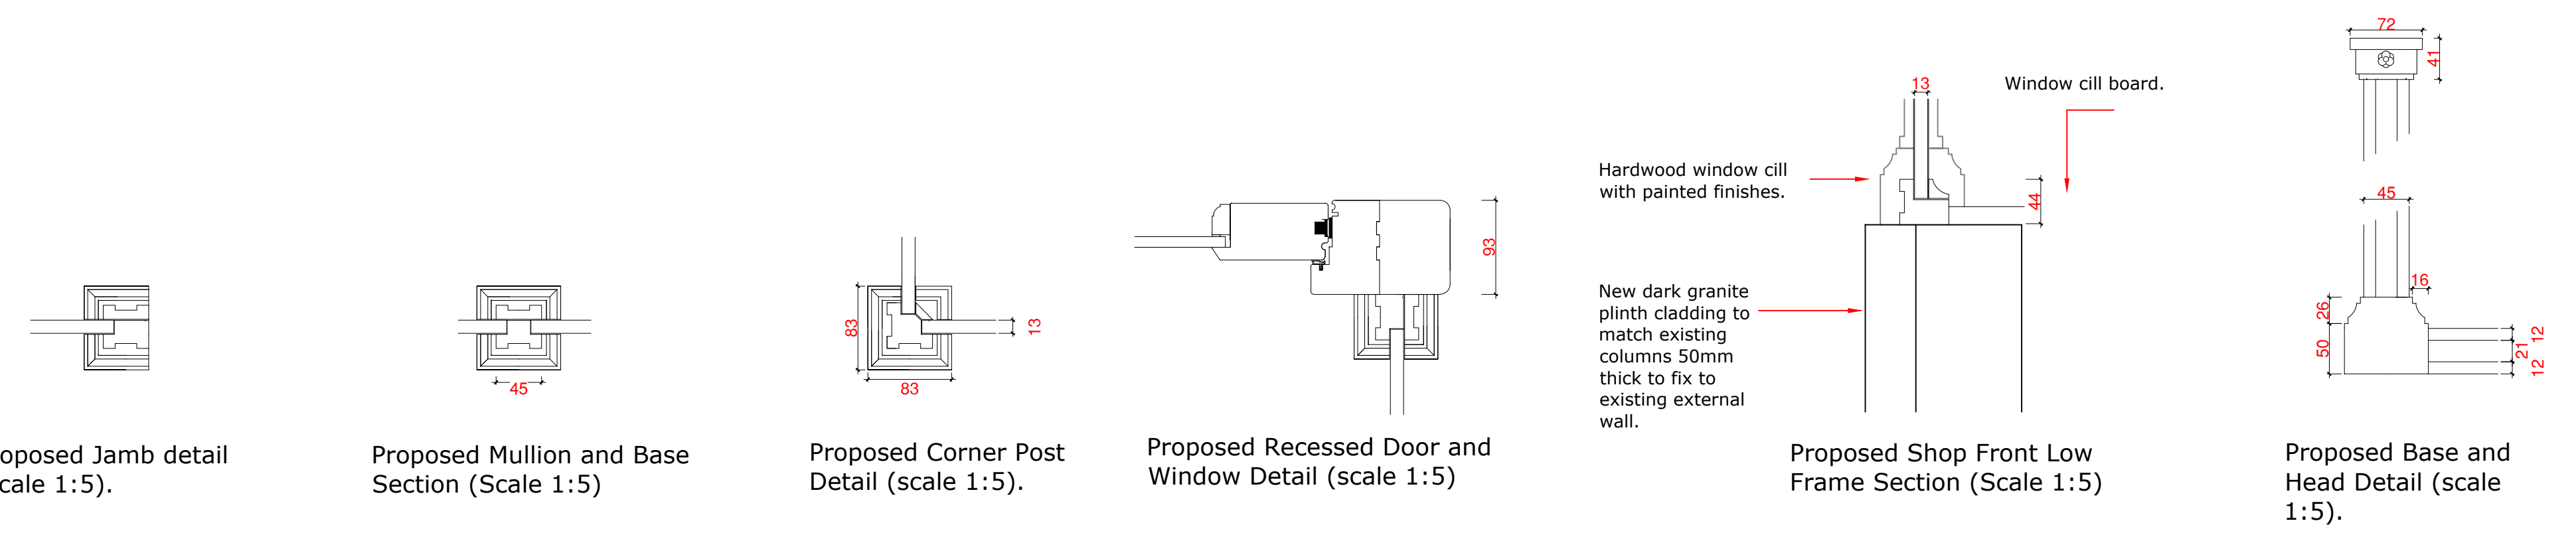

Proposed Shopfront Details Scale 1:5

LeaHough
CHARTERED SURVEYORS
Survey Valuation Design Planning Sales

Oakshaw House
2 Capricorn Park
Blakewater Road
Blackburn
Lancashire
BB1 5QR

8 Eaton Avenue
Matrix Office Park
Buckshaw Village
Preston
Lancashire
PR7 7NA

Tel: 01254 260196
Email: info@leahough.co.uk
Web: www.leahough.co.uk

CLIENT:	Jai Redman		
PROJECT ADDRESS:	123-125 St James Street Burnley BB11 1PP		
PROJECT TITLE:	Exemplar Project		
DRAWING TITLE:	Proposed Shopfront		
PAPER SIZE:	DRAWING NUMBER:	REV	
A1	BS.23-047/07	B	
SCALE:	DATE:	DRAWN BY:	
1:50	November 2023	GC	