

NOTES:
The copyright of this drawing is held by Lea Hough & Co Chartered Surveyors LLP.

Do not scale from this drawing. All dimensions must be checked and verified by the contractor prior to works commencing on site.


REVISIONS			
REV	DESCRIPTION	DATE	AMENDED



Existing Front Elevation Scale 1:50



Existing Rear Elevation Scale 1:50

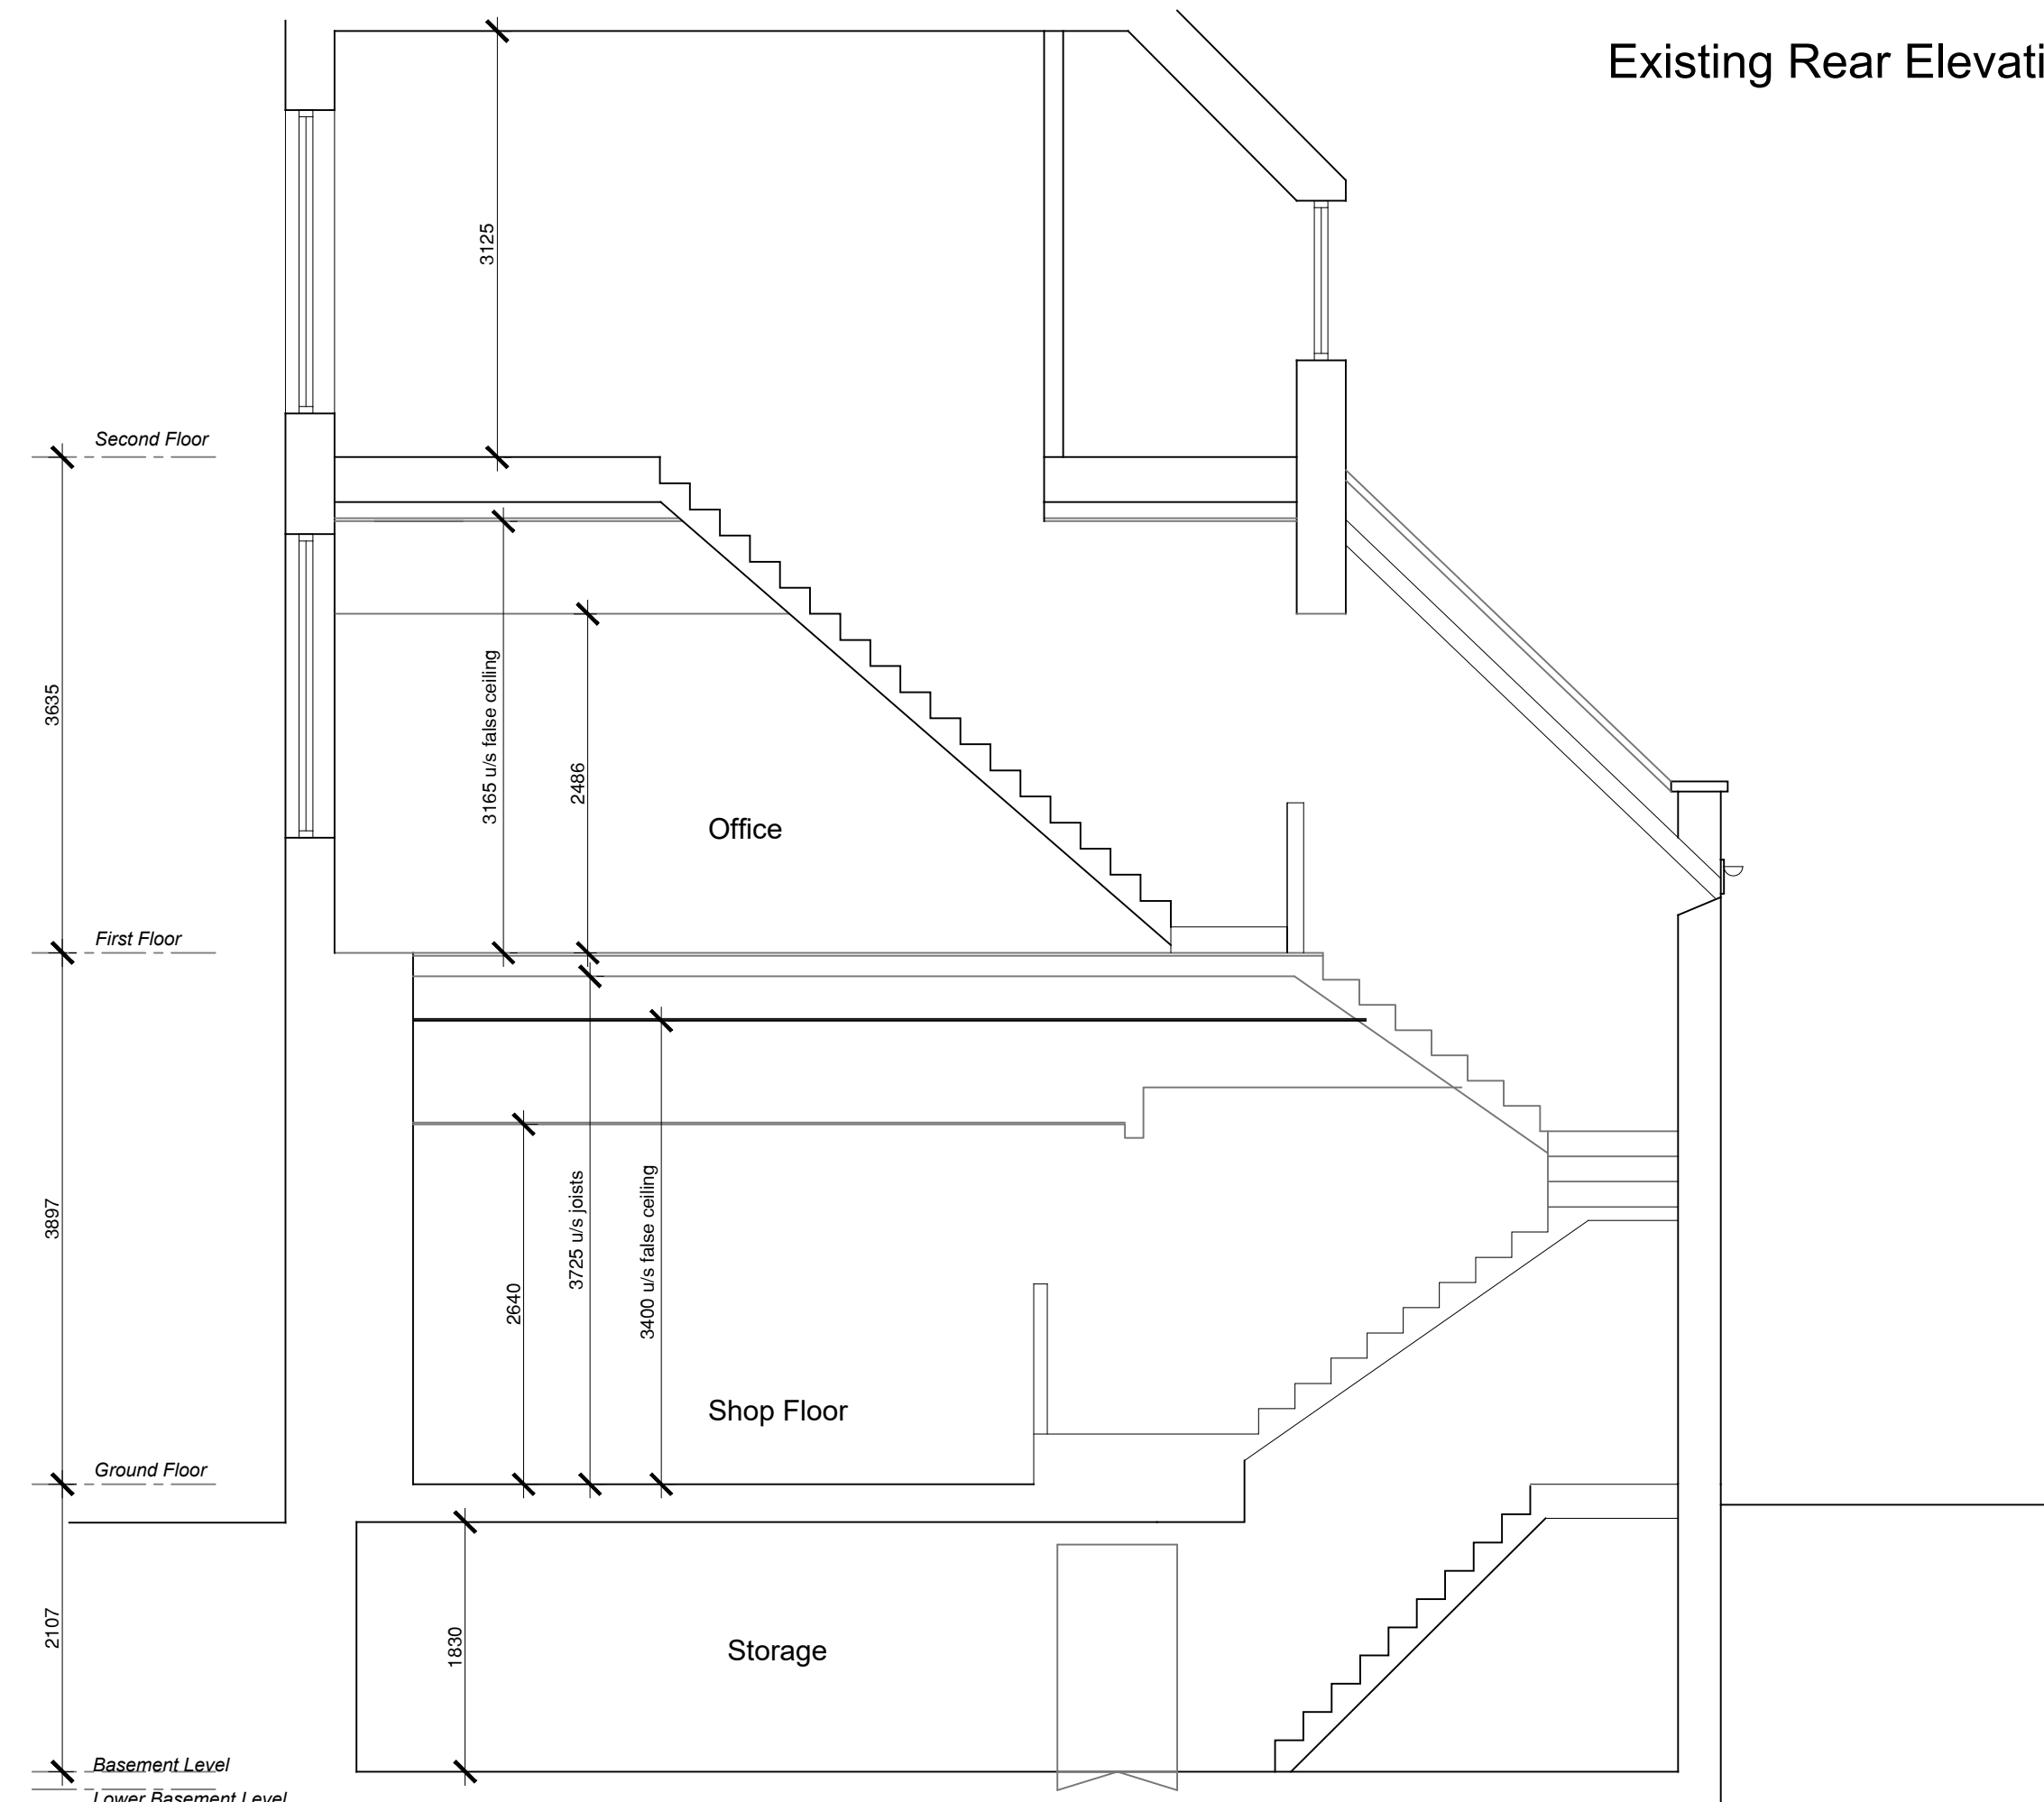

Part Section A Scale 1:50

LeaHough

CHARTERED SURVEYORS
Survey Valuation Design Planning Sales

Oakshaw House 2 Capricorn Park Blackburn Lancashire BB1 5QR
8 Eaton Avenue Matrix Office Park Buckshaw Village Preston Lancashire PR7 7NA
Tel: 01254 260196 Email: info@leahough.co.uk
Web: www.leahough.co.uk



CLIENT:
Burnley Borough Council

PROJECT ADDRESS:
123-125 St James Street
Burnley
BB11 1PP

PROJECT TITLE:
Exemplar Projects

DRAWING TITLE:
Existing Elevations

PAPER SIZE: A1	DRAWING NUMBER: BS.23-047/02	REV: -
SCALE: 1:50	DATE: April 2023	DRAWN BY: RO