

PROJECT INFORMATION:

Client: Roberta Stephens

Project Title: Rear Extension

Project Address: 5 Glenmore, Clayton-Le-Woods

Project Stage: Planning Permission Only

Date of Drawing: 30th January 2021

Drawn By: HR

Sheet Size: A1

Drawing Scale: 1:50

Drawing Title: Existing Floor Plans

Job Number: 2011

Drawing Number: PL-01

Revision: -

DRAWING REVISIONS:

Rev	Date	Info	Author
-	-	-	-

Copyright © 2020 Elizabeth George
Architecture Limited

All Rights Reserved


Deviating from these drawings without consultation and/or agreement with the employer is unacceptable. This drawing is indicative and exact dimensions should be checked and confirmed on site by the nominated contractor or competent person's prior to commencement of building works. All drawings and dimensions shall be verified by the relevant contractor/s on site prior to commencement of any works ordering of materials or setting out. Any discrepancies should be reported in writing to Elizabeth George Architecture Ltd.

Do not scale from this drawing unless trained to use a scale ruler - only work from written and checked dimensions. This drawing is the property of Elizabeth George Architecture Ltd and copyright reserved by them. This drawing is not to be used, copied or disclosed by or to any unauthorised persons without prior written authorisation consent from Elizabeth George Architecture Ltd.


DO NOT PROCEED WORKS IN THE EVENT OF A DRAWING DISCREPANCY

For all structural aspects please refer to Structural Engineers project information and cross reference all drawings, details and calculations with the architectural drawing prior to commencement of building works.

Elizabeth George Architecture Ltd holds no responsibility or liability for any works carried out on site.

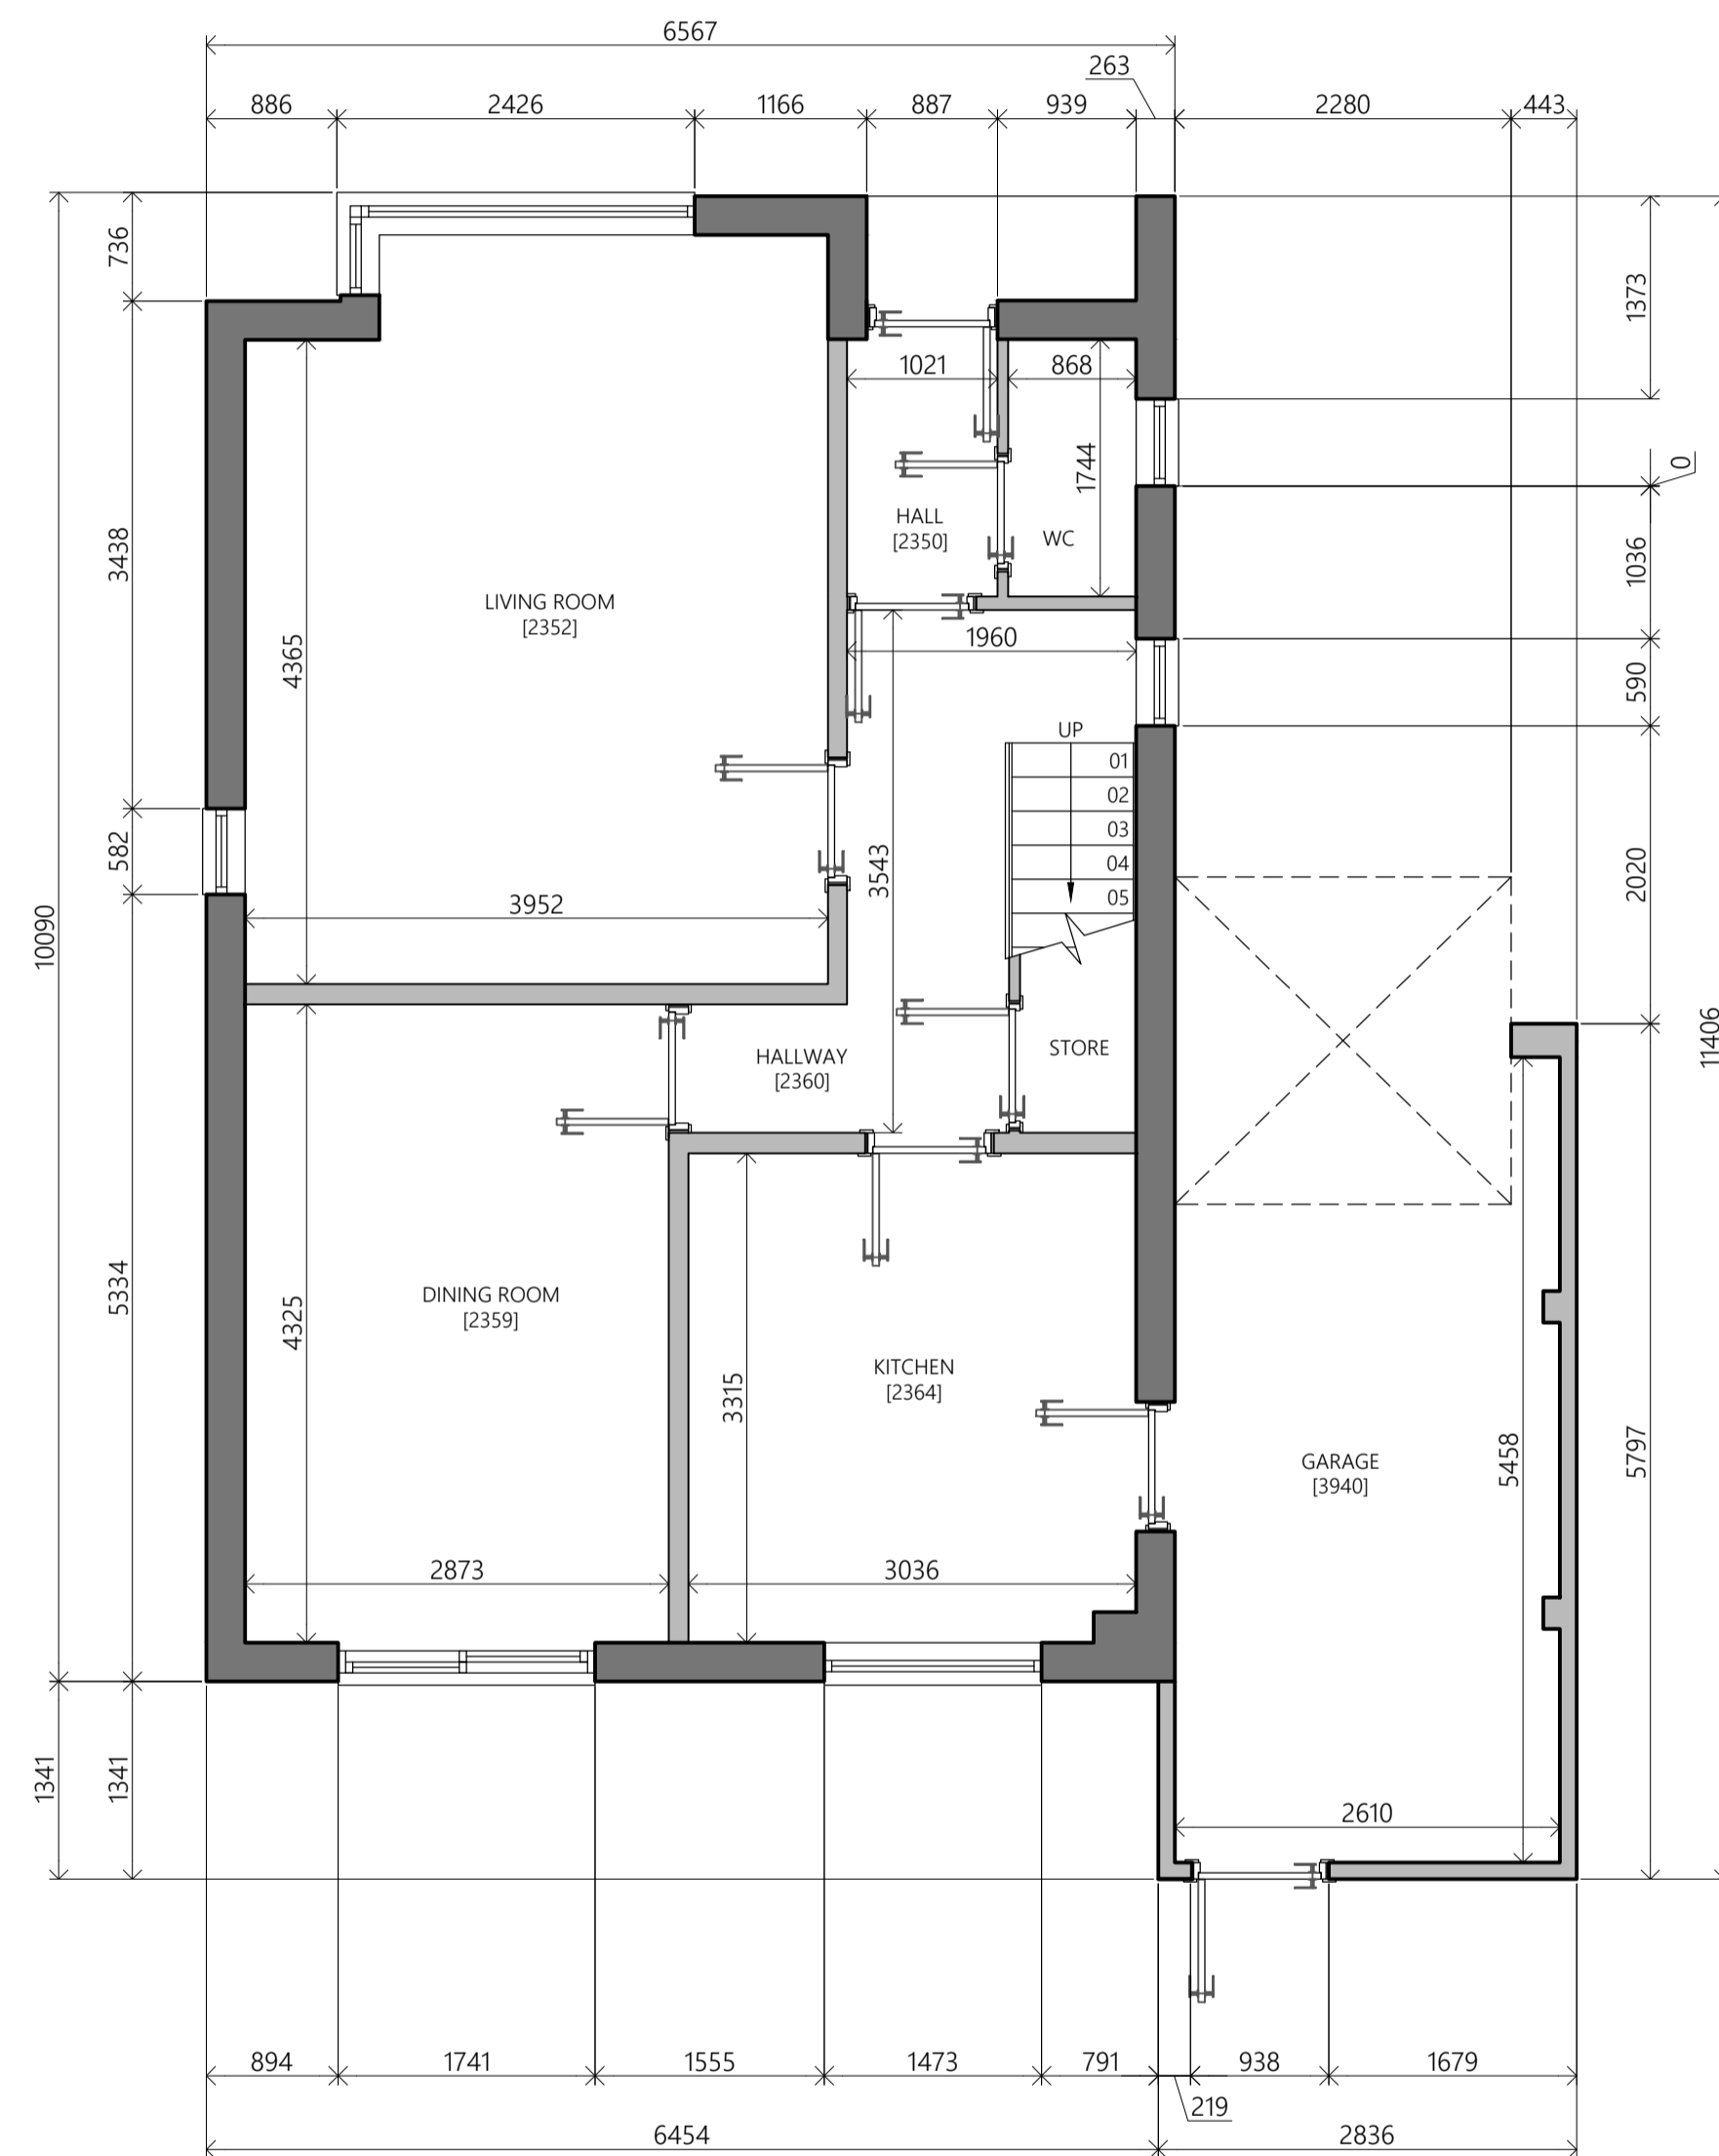

EXISTING GROUND FLOOR PLAN
SCALE 1:50

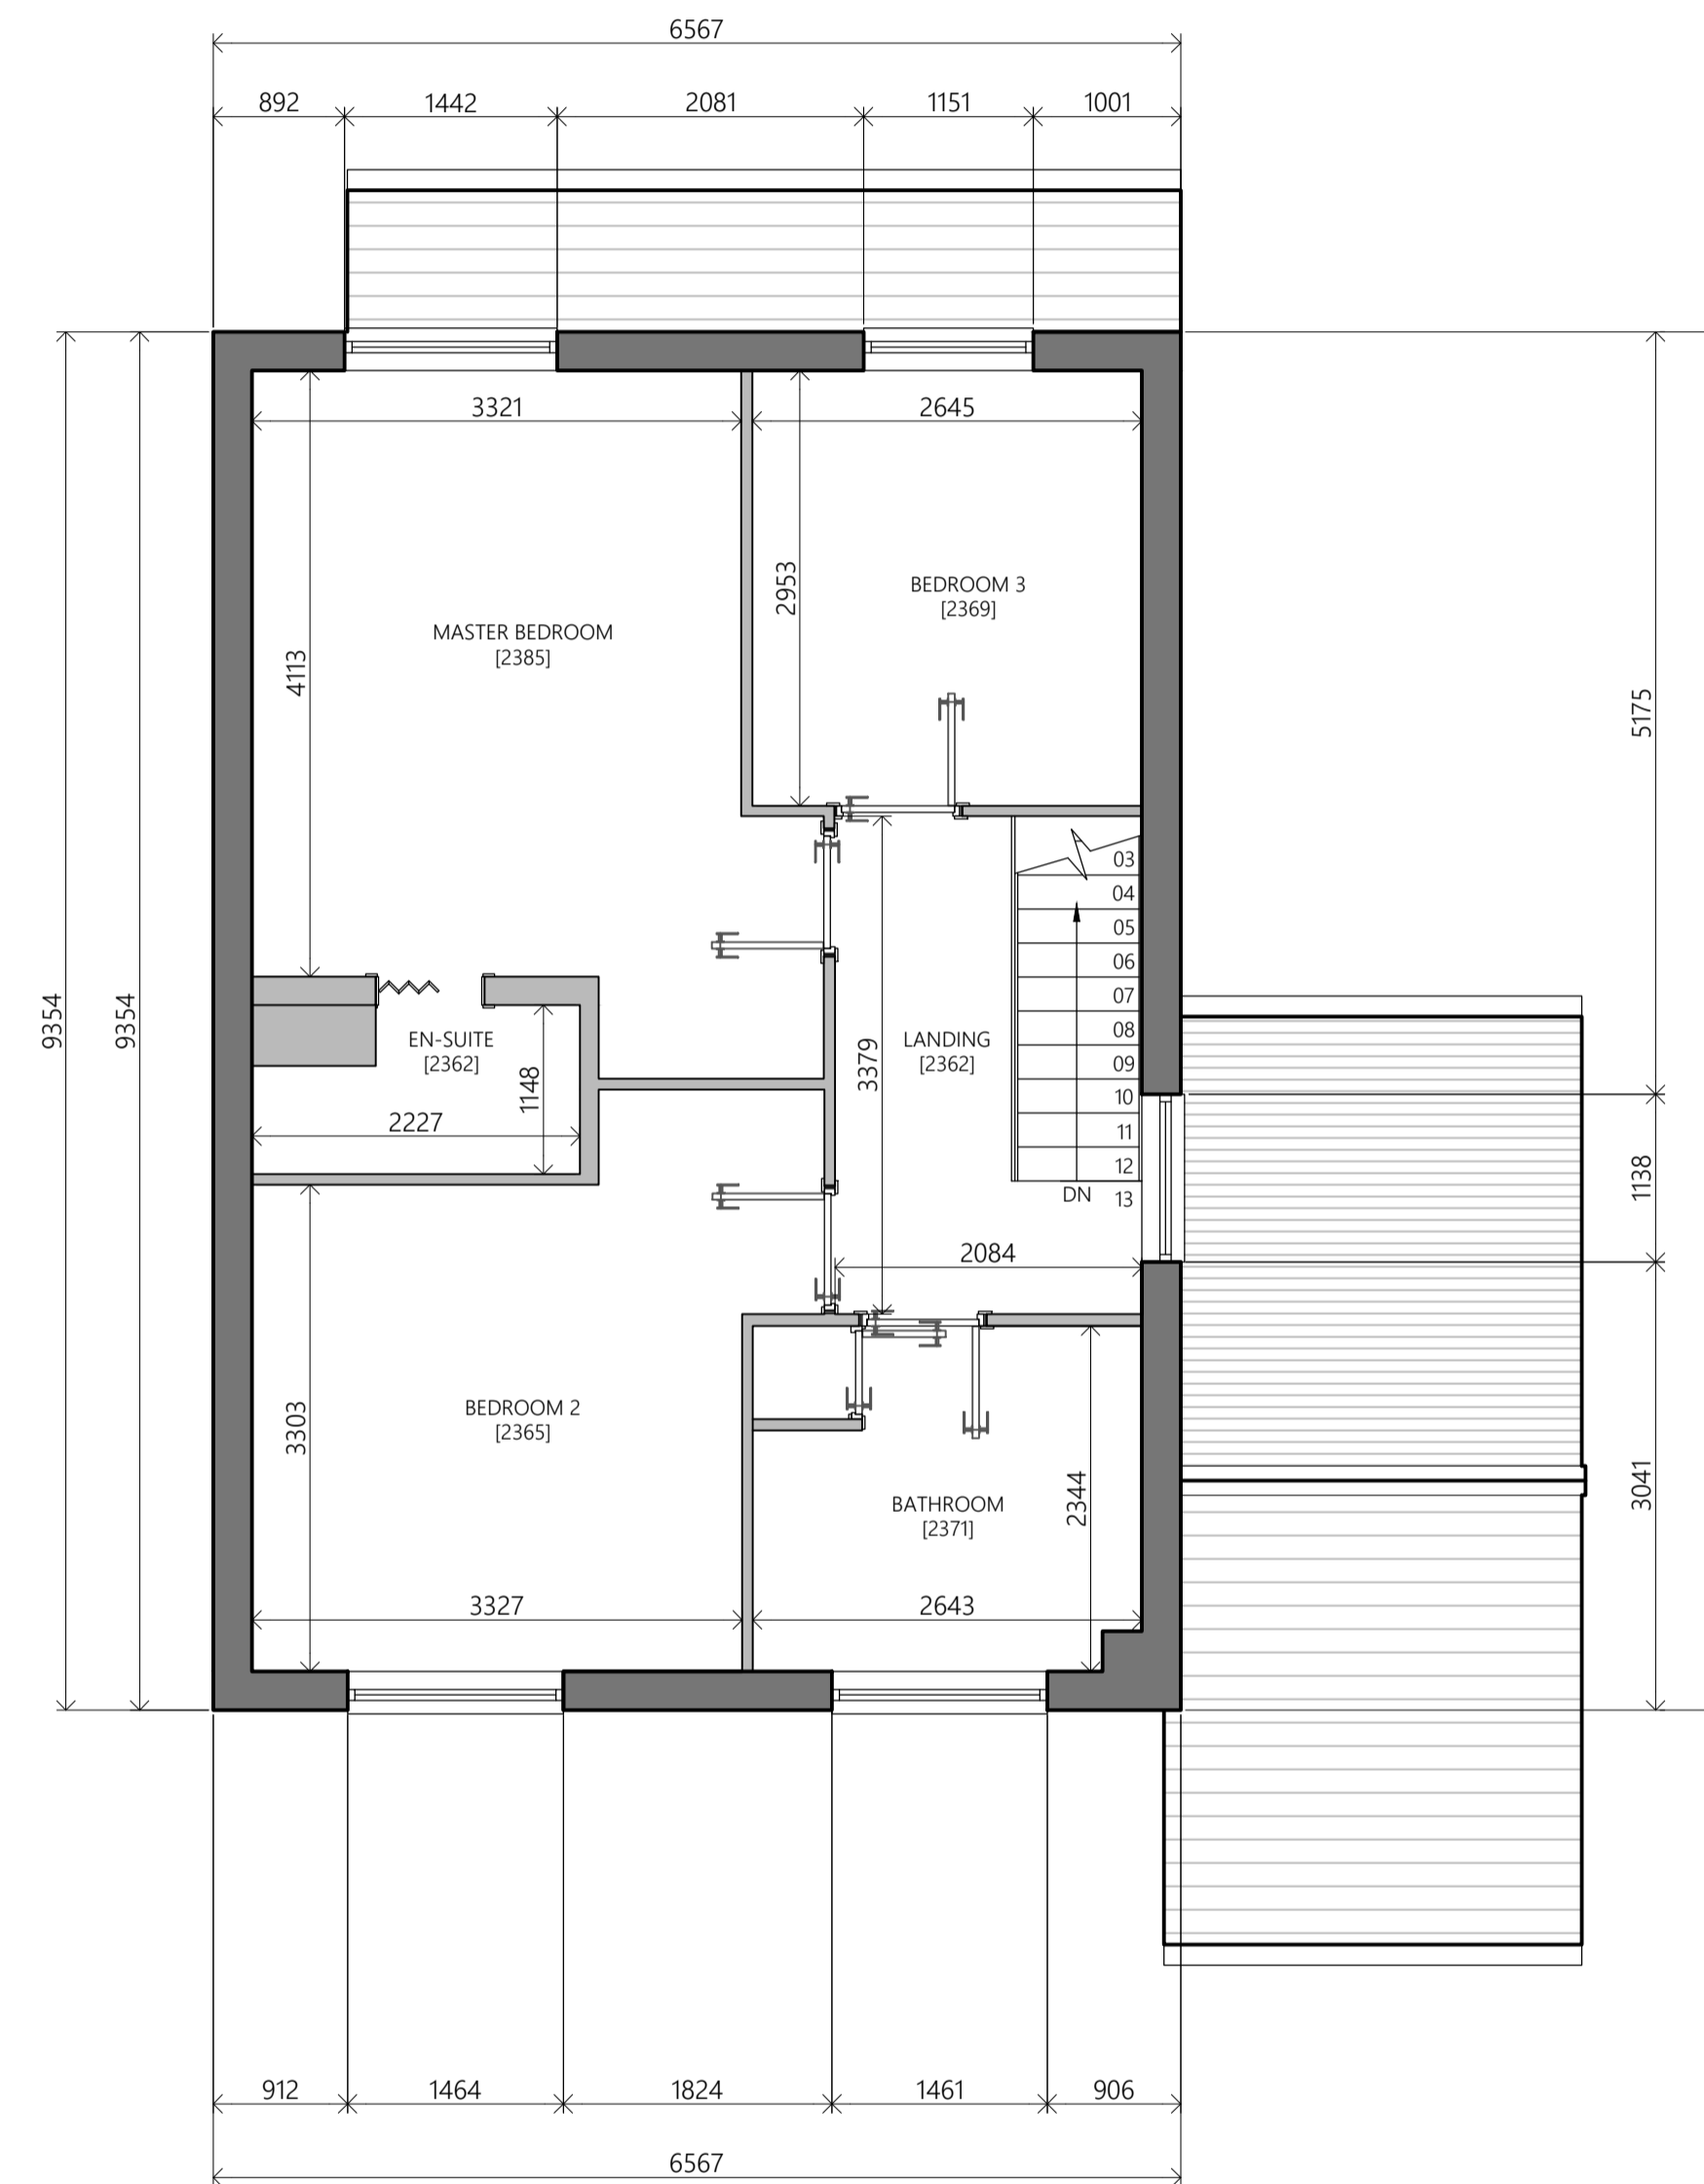

EXISTING FIRST FLOOR PLAN
SCALE 1:50

