
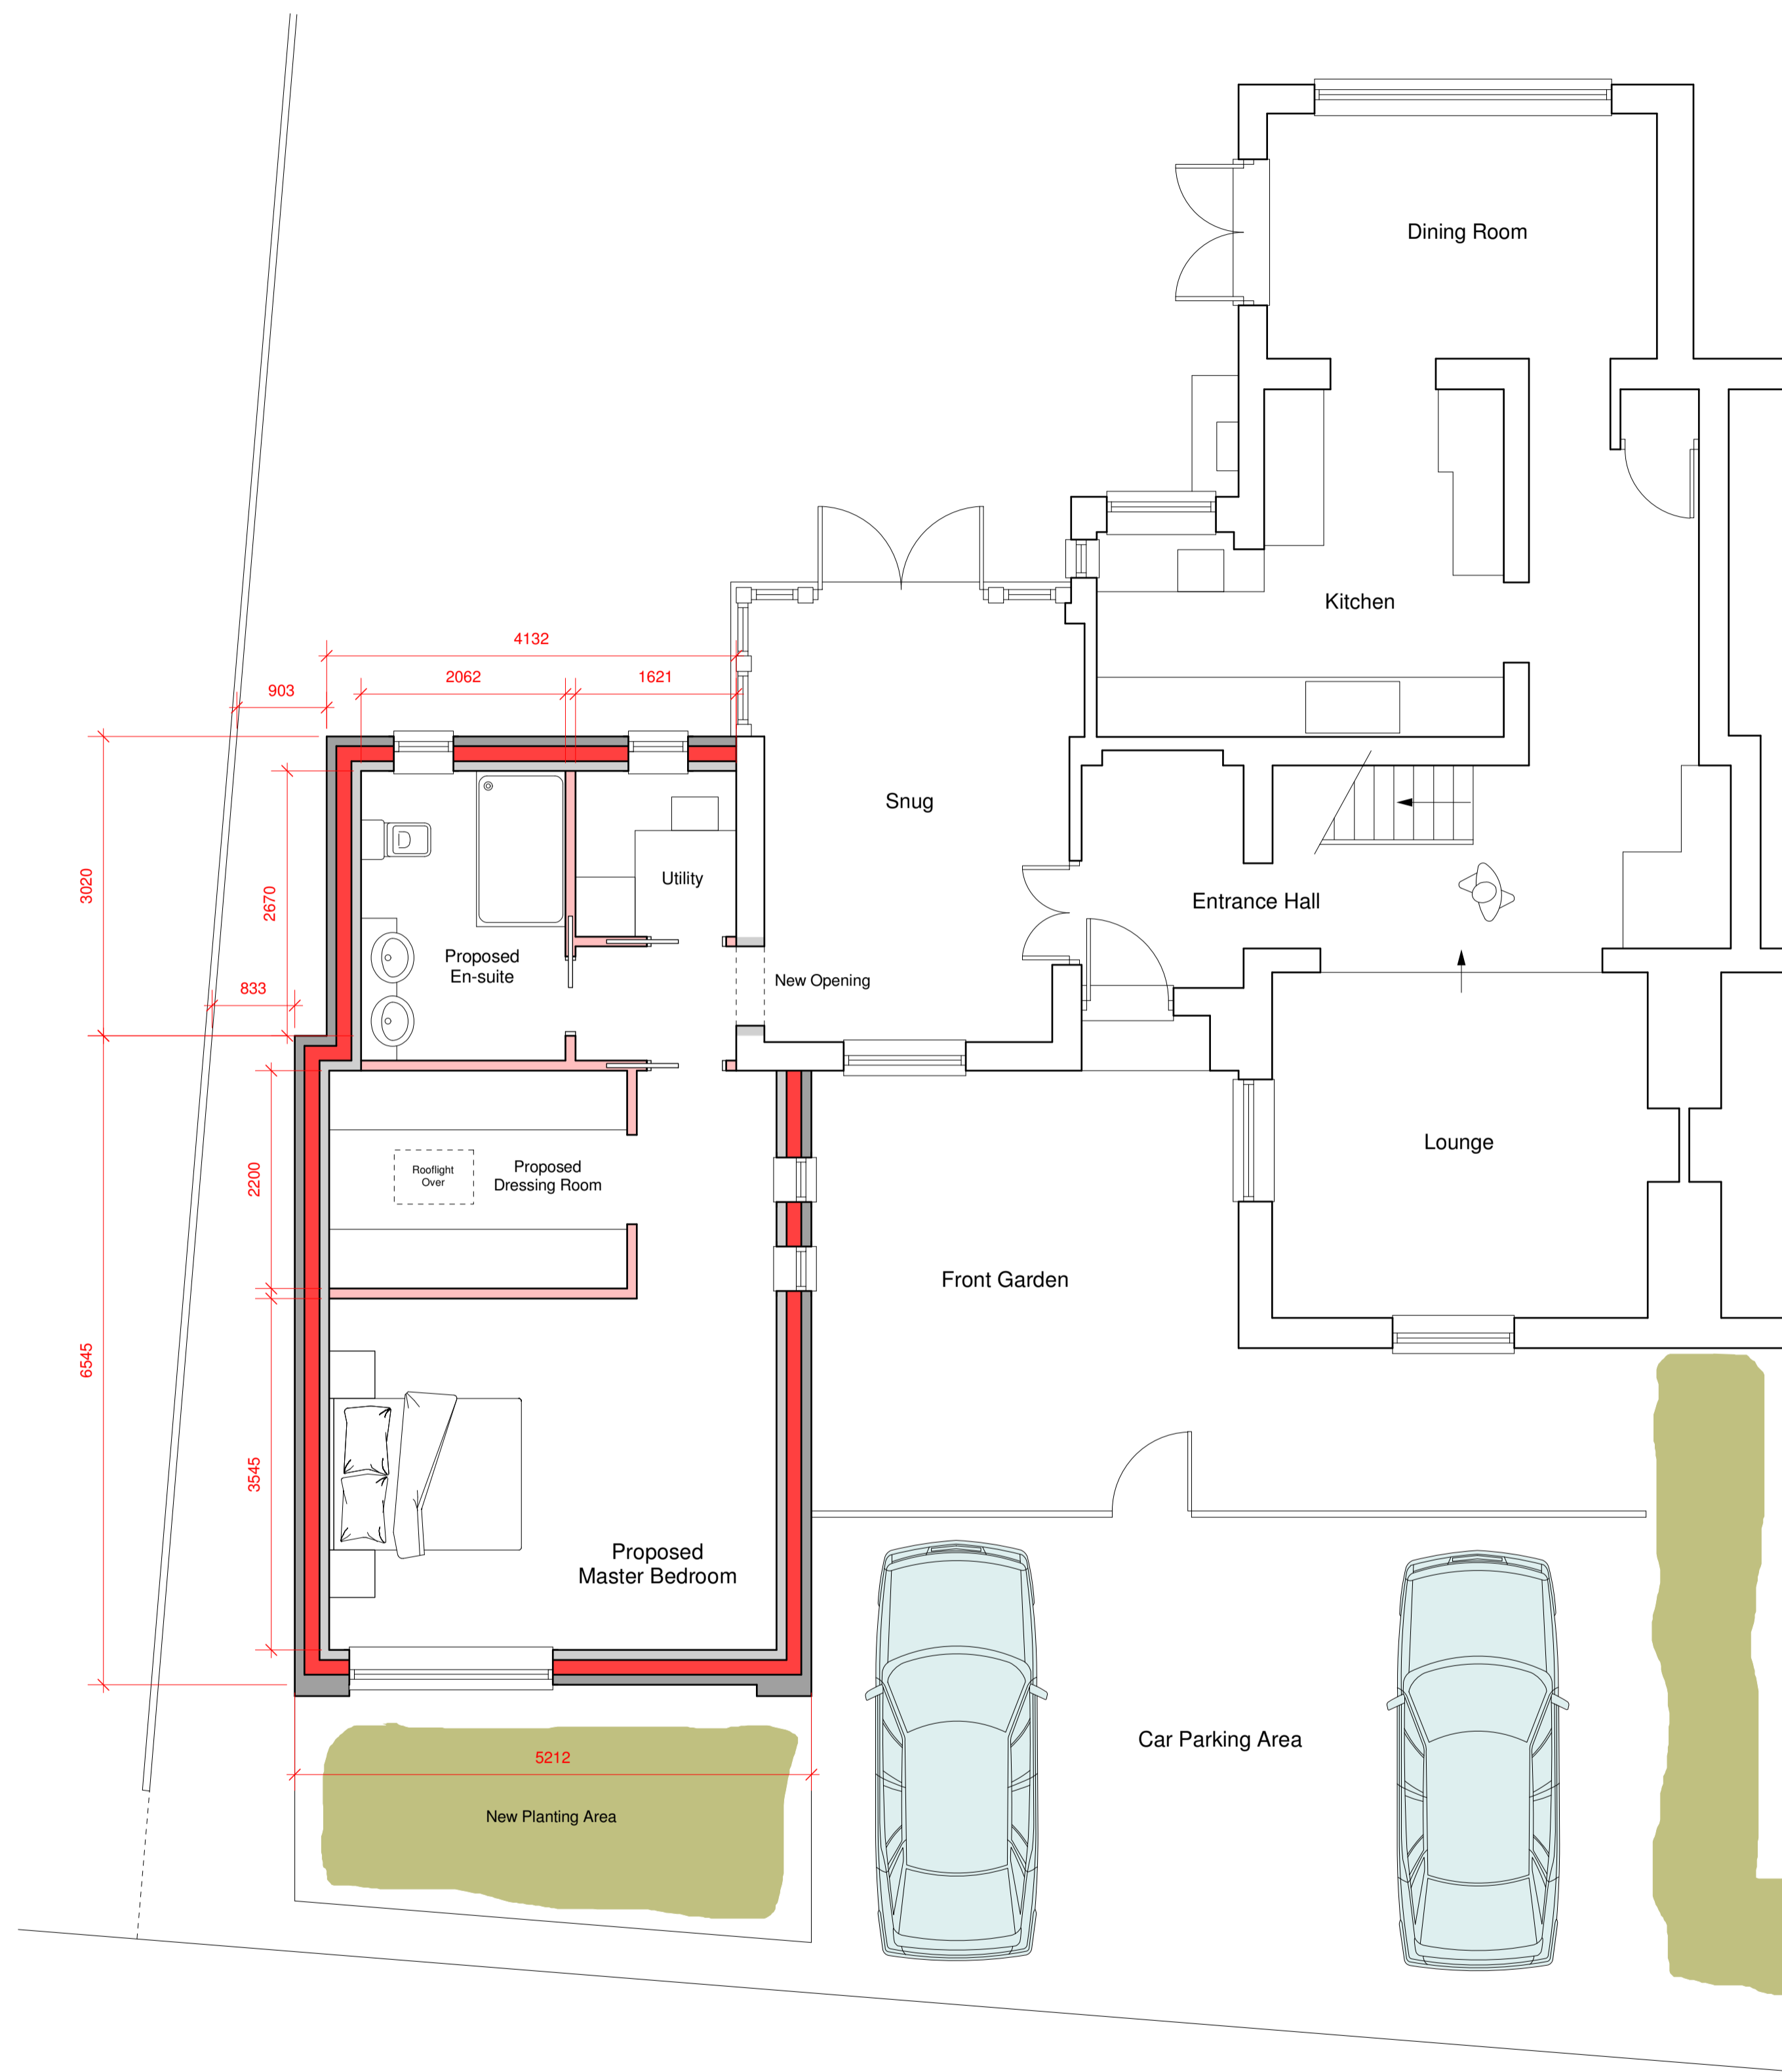


Existing Ground Floor Plan 1:100 @ A1

 

Proposed Ground Floor Plan 1:50 @ A1

**Anglia Design**

architects . surveyors  
 mail@angliadesign.co.uk www.angliadesign.co.uk

London Office: 30 Robin House, Newcourt Street, St. Johns Wood, London NW8 7AD  
 tel: 020 7722 9558 fax: 0870 131 3804

Norwich Office: 11 Charing Cross, Norwich, Norfolk, NR2 4AX  
 tel: 01603 696276 fax: 01603 784232

# PROPOSED EXTENSIONS TO COBWEB COTTAGE, TOPCROFT.

## EXISTING & PROPOSED FLOOR PLANS

**Proposed Extensions to Cobweb Cottage,**  
 Topcroft Street, Topcroft, Bungay,  
 Norfolk, NR35 2BL.

**For Mr. & Mrs. M. Potkins**

Date: Jan. 2024 Scale: 1:50, 1:100 Dwg No. TL-4965-24-1

*Existing & Proposed Floor Plans*