





Existing Front Elevation 1:100 @ A1



Existing Side Elevation 1:100 @ A1

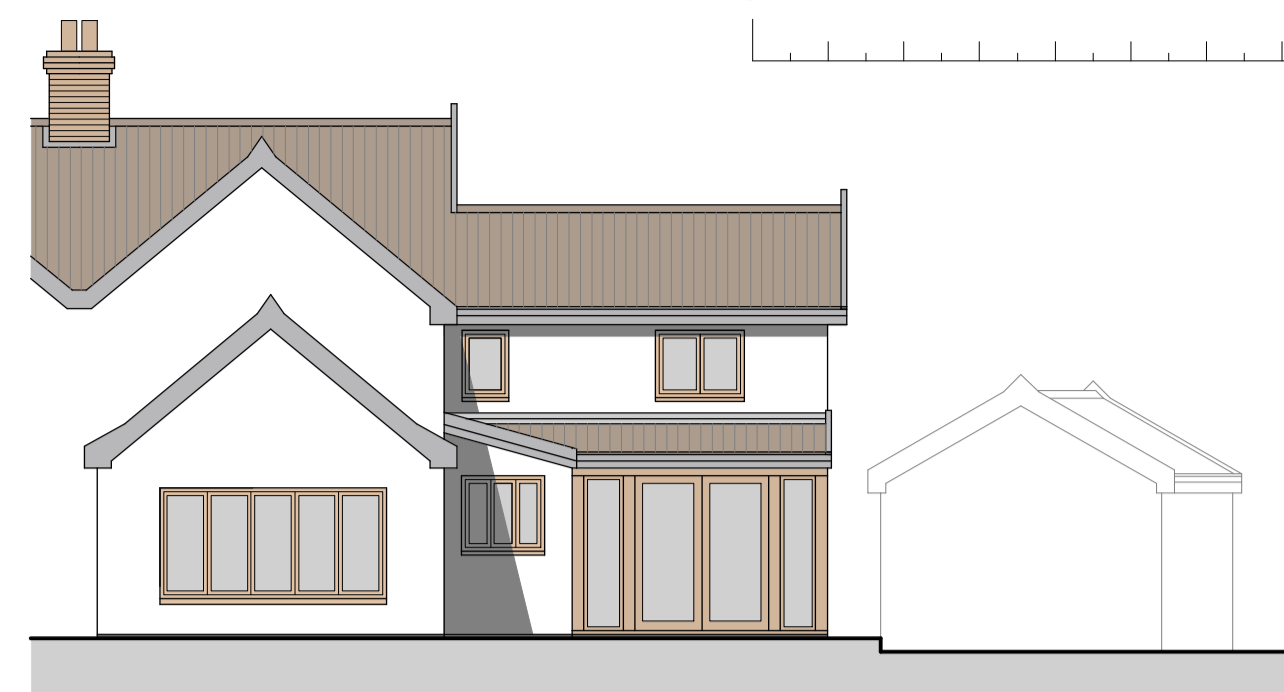


Existing Rear Elevation 1:100 @ A1

 


Proposed Front Elevation 1:100 @ A1



Proposed Side Elevation 1:100 @ A1

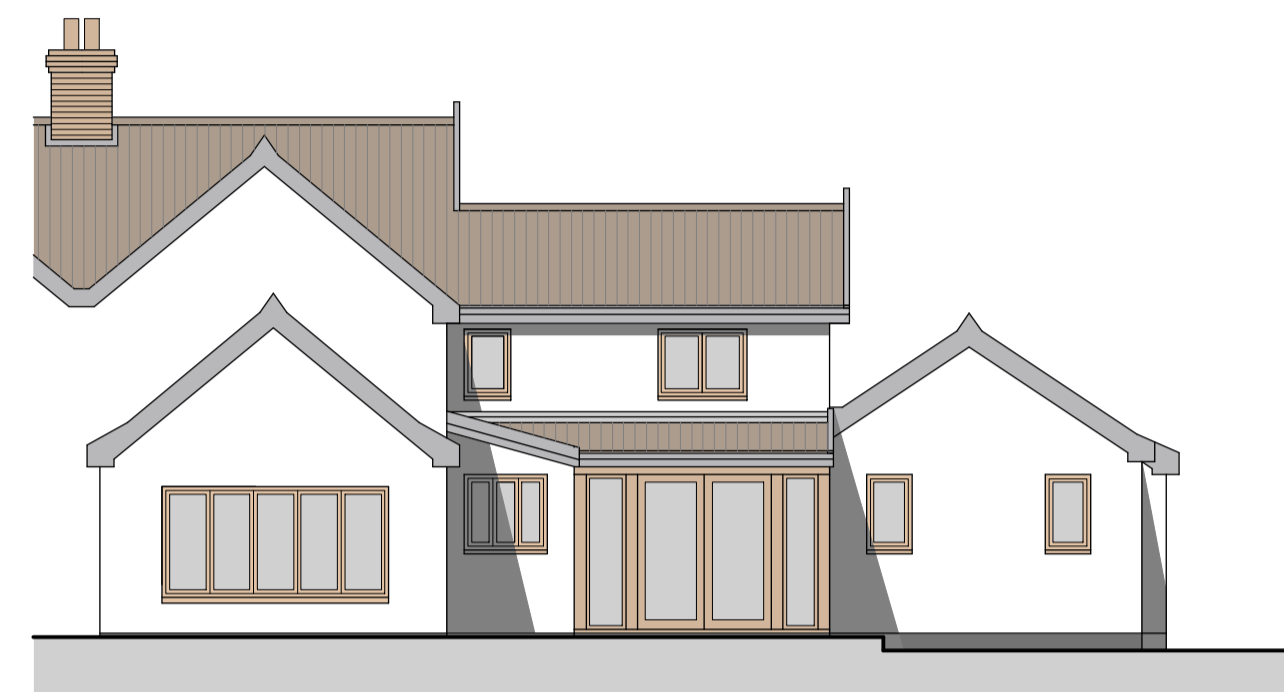

Proposed Rear Elevation 1:100 @ A1

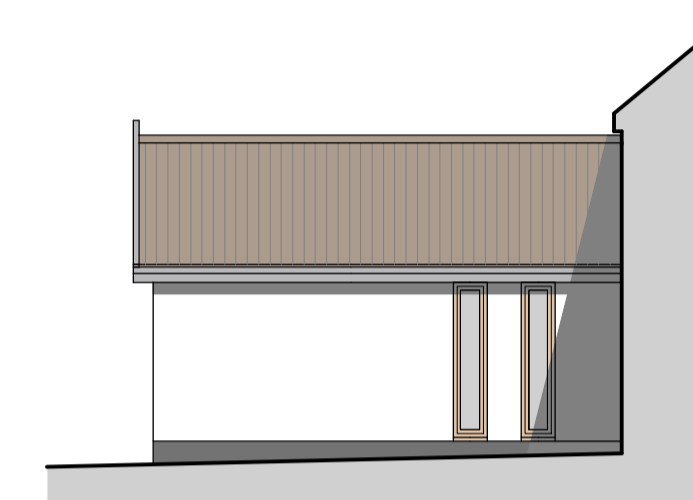

Proposed Side Elevation 1:100 @ A1



Location Plan 1:500 @ A1



Site Plan 1:200 @ A1

Anglia Design
architects . surveyors
mail@angliadesign.co.uk www.angliadesign.co.uk

London Office: 30 Robin House, Newcourt Street, St. Johns Wood, London NW8 7AD
tel: 020 7722 9558 fax: 0870 131 3804
Norwich Office: 11 Charing Cross, Norwich, Norfolk, NR2 4AX
tel: 01603 696276 fax: 01603 784232

PROPOSED EXTENSIONS TO COBWEB COTTAGE, TOPCROFT. EXISTING & PROPOSED ELEVATIONS

Proposed Extensions to Cobweb Cottage,
Topcroft Street, Topcroft, Bungay,
Norfolk, NR35 2BL.
For Mr. & Mrs. M. Potkins
Date: Jan. 2024 Scale: 1:100 Dwg No. TL-4965-24-2
Existing & Proposed Elevations