



Existing Ground Floor Plan 1:50

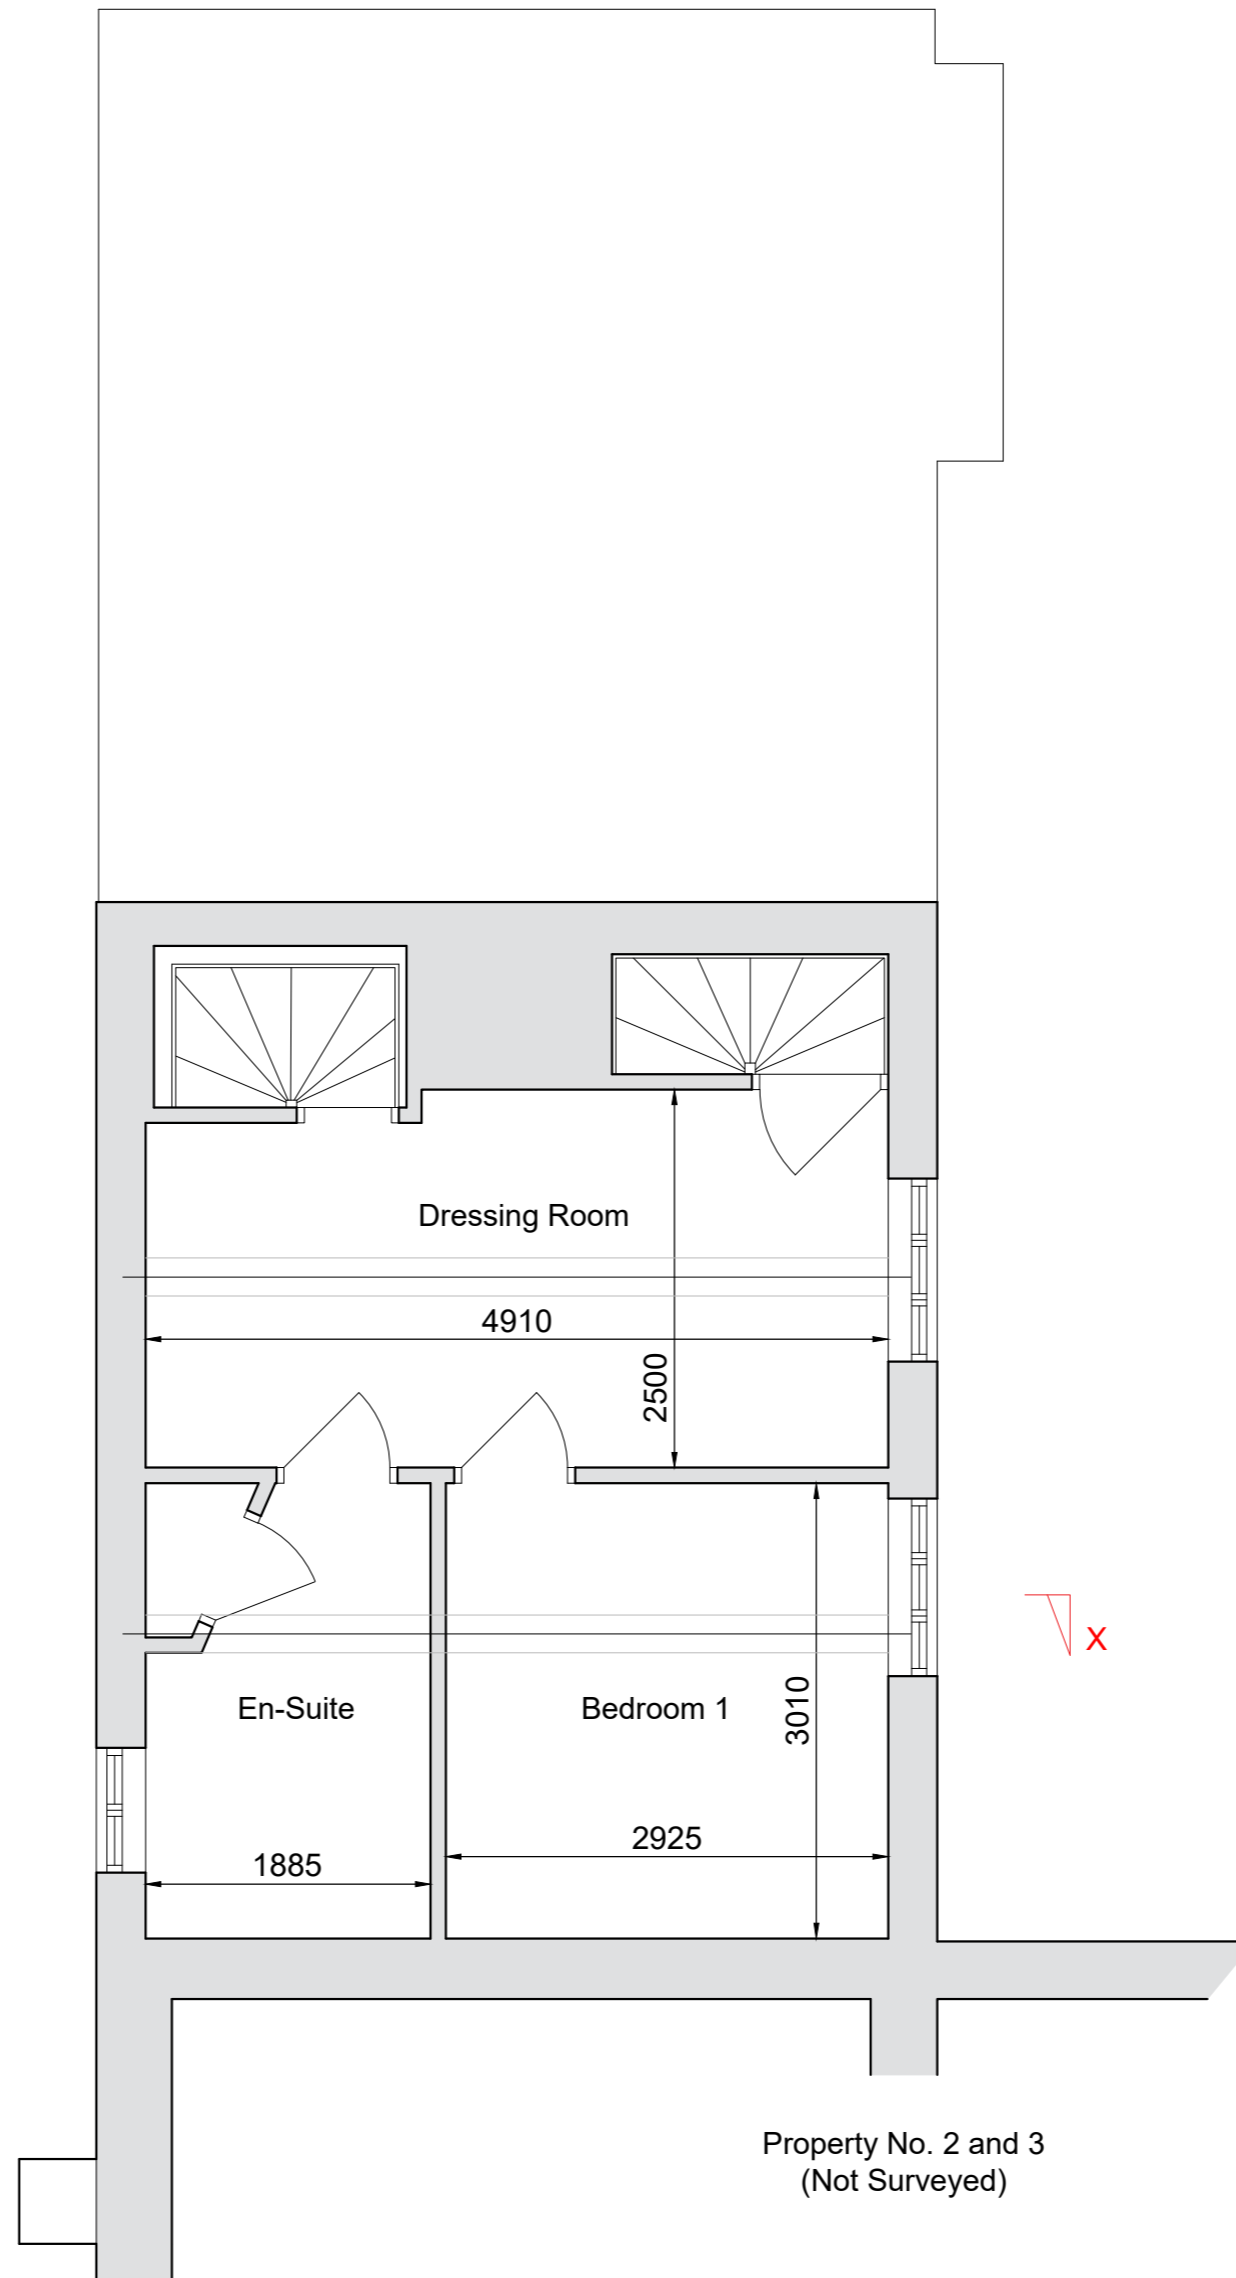

Existing First Floor Plan 1:50

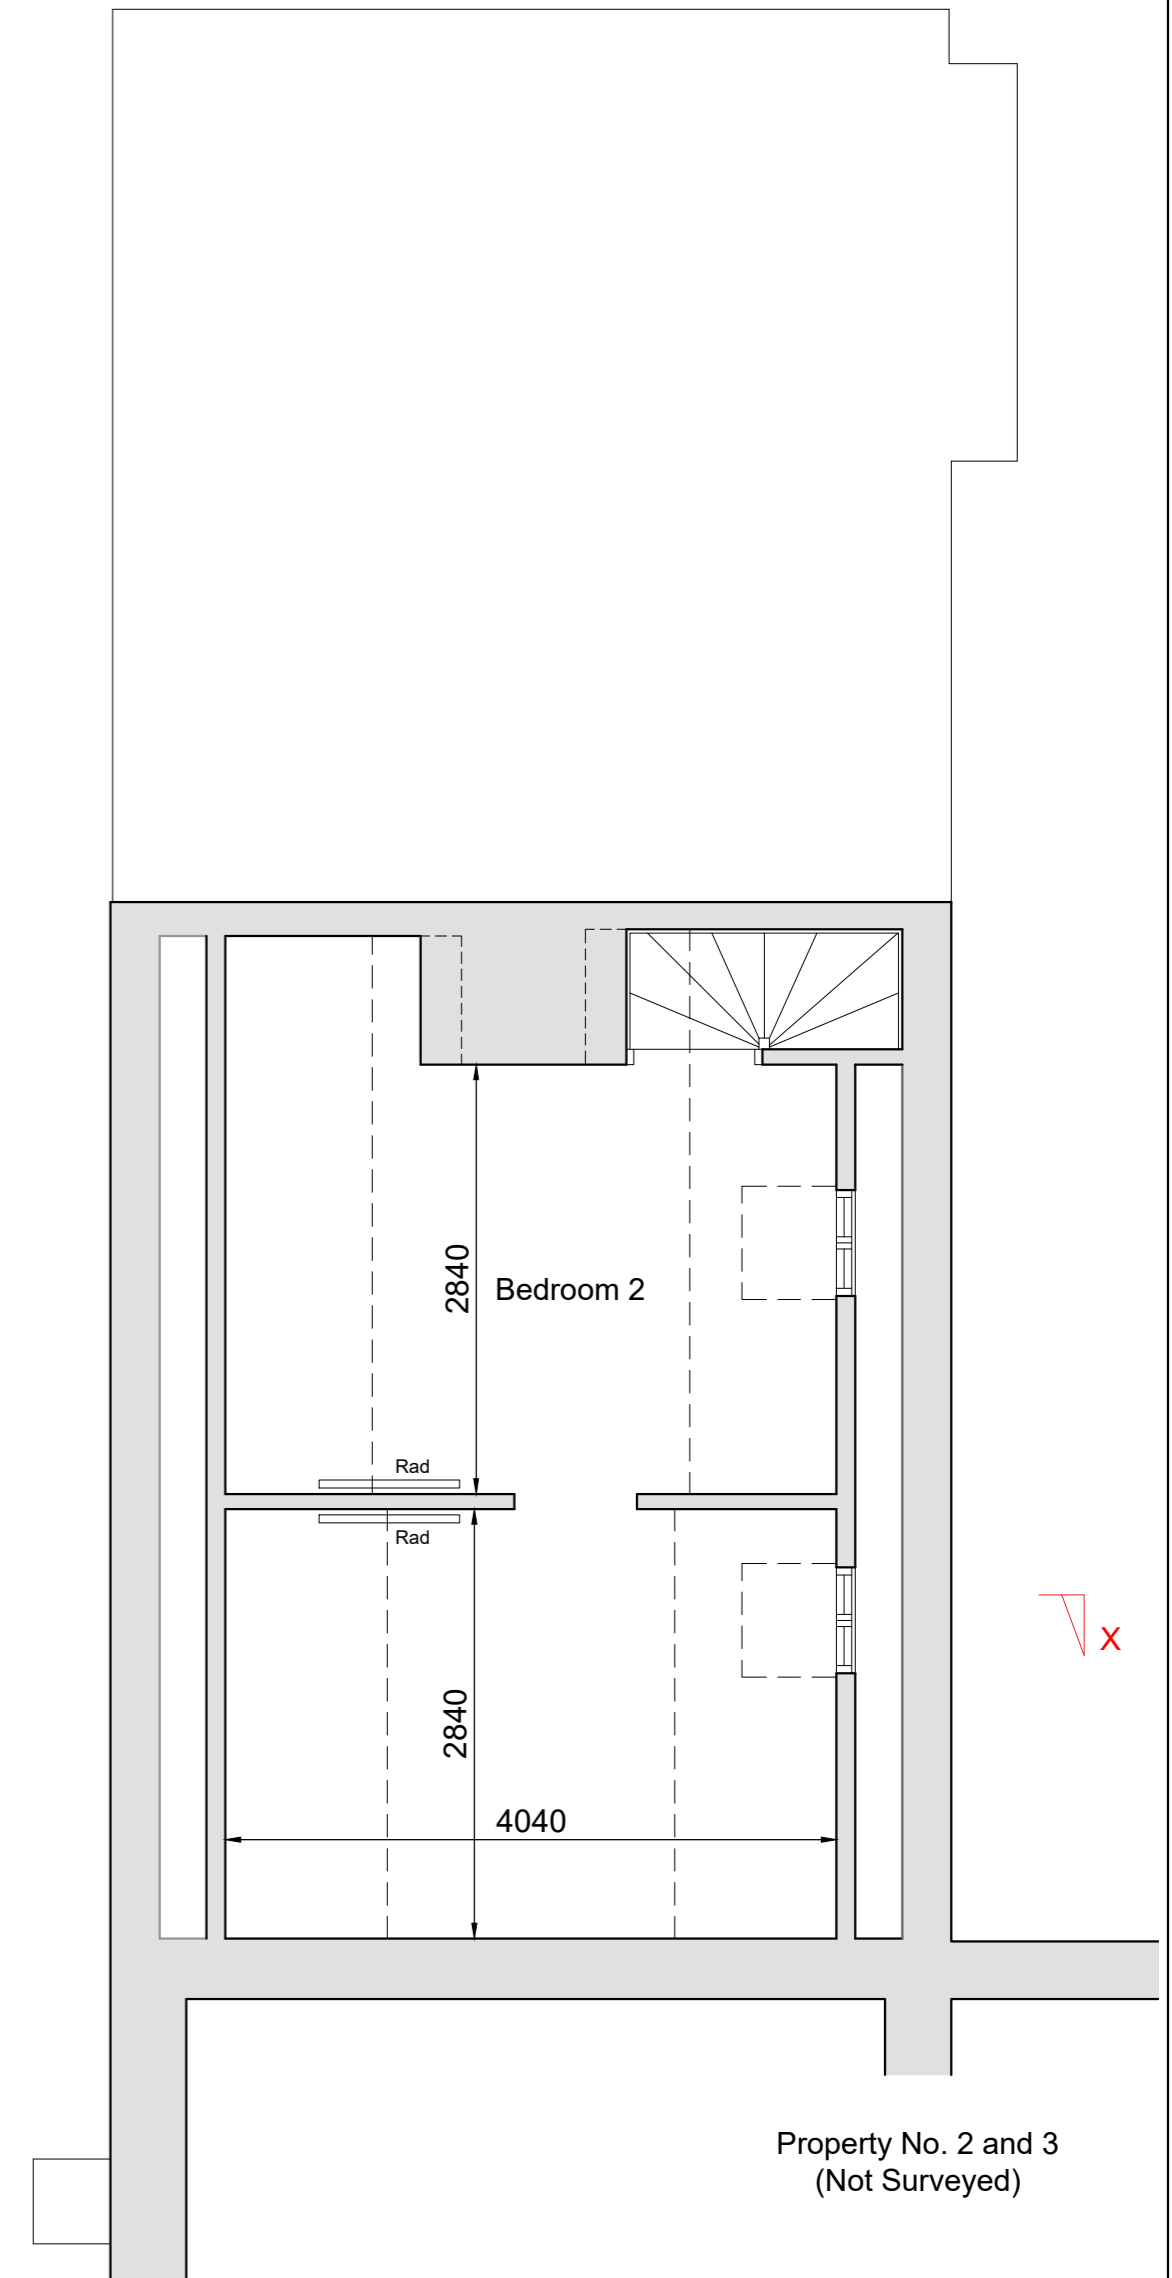

Existing Second Floor Plan 1:50

Property No. 2 and 3  
(Not Surveyed)

Property No. 2 and 3  
(Not Surveyed)

Property No. 2 and 3  
(Not Surveyed)

- This drawing is copyright of the Architects & can only be reproduced with their expressed permission.
- Written dimensions must be used in preference to scaled. Contractors to check all dimensions on site with discrepancies to be reported to the Architects before proceeding.
- This document is produced only for the benefit of the employer & cannot be relied upon by any third parties.
- Drawings issued by KFD on paper, disk or email are controlled to ensure that changes can be recorded and traced.
- Drawings not to be amended without KFD written consent. KFD are not responsible for unauthorised changes or consequences thereof.
- This drawing to be checked & read conjunction with all Engineers, Architectural, Service Engineers & any specialist drawings, together with any relevant additional specifications.
- Construction work to be carried out in accordance with Construction Design Management Regulations (CDM 2015). Client Note: Health & safety is your responsibility.
- The main contractor is to prepare a construction phase plan before commencing work on site. The contractor is to collate a health & safety plan during work on site ensuring it is kept up to date until works are complete. Alternatively the health & safety plan may be carried out by the principle designer.
- The main contractor is to carry out the construction work in reference to design risk assessment prepared by KFD.
- CIL Any necessary assumption of liability & claims for exemption for self build development application forms are to be completed & submitted to the local planning authority before works commence on site.
- KFD take no responsibility for any financial liability in this respect as this lies with the client.
- Please contact KFD should you require further assistance.

Rev	Description	Name	Date

This drawing is the copyright of KFD ARCHITECTURE and should not be reproduced without prior consent

Drawn: LB	Checked:	Approved:
Scale @ A2: 1:50	Date: Jan 24'	Job No: 1073
Drawing No: 1073-02	Revision:	Project Title: Single / Two Storey Extension and New Garage at No. 1 Rectory Cottages, Fornsett St Peter NR16 1HY

For: Mr and Mrs Austin	Project Title: Single / Two Storey Extension and New Garage at No. 1 Rectory Cottages, Fornsett St Peter NR16 1HY
Drawing Title: Existing Floor Plans	For: Mr and Mrs Austin

**KFD ARCHITECTURE**

Bellrope View, Rectory Road, Shelvinger, Diss, Norfolk, IP22 2DQ

Tel: 01379 643945  
Fax: 01379 650655  
Email: info@kfd-architects.co.uk

COMPLETE ARCHITECTURAL SERVICES