


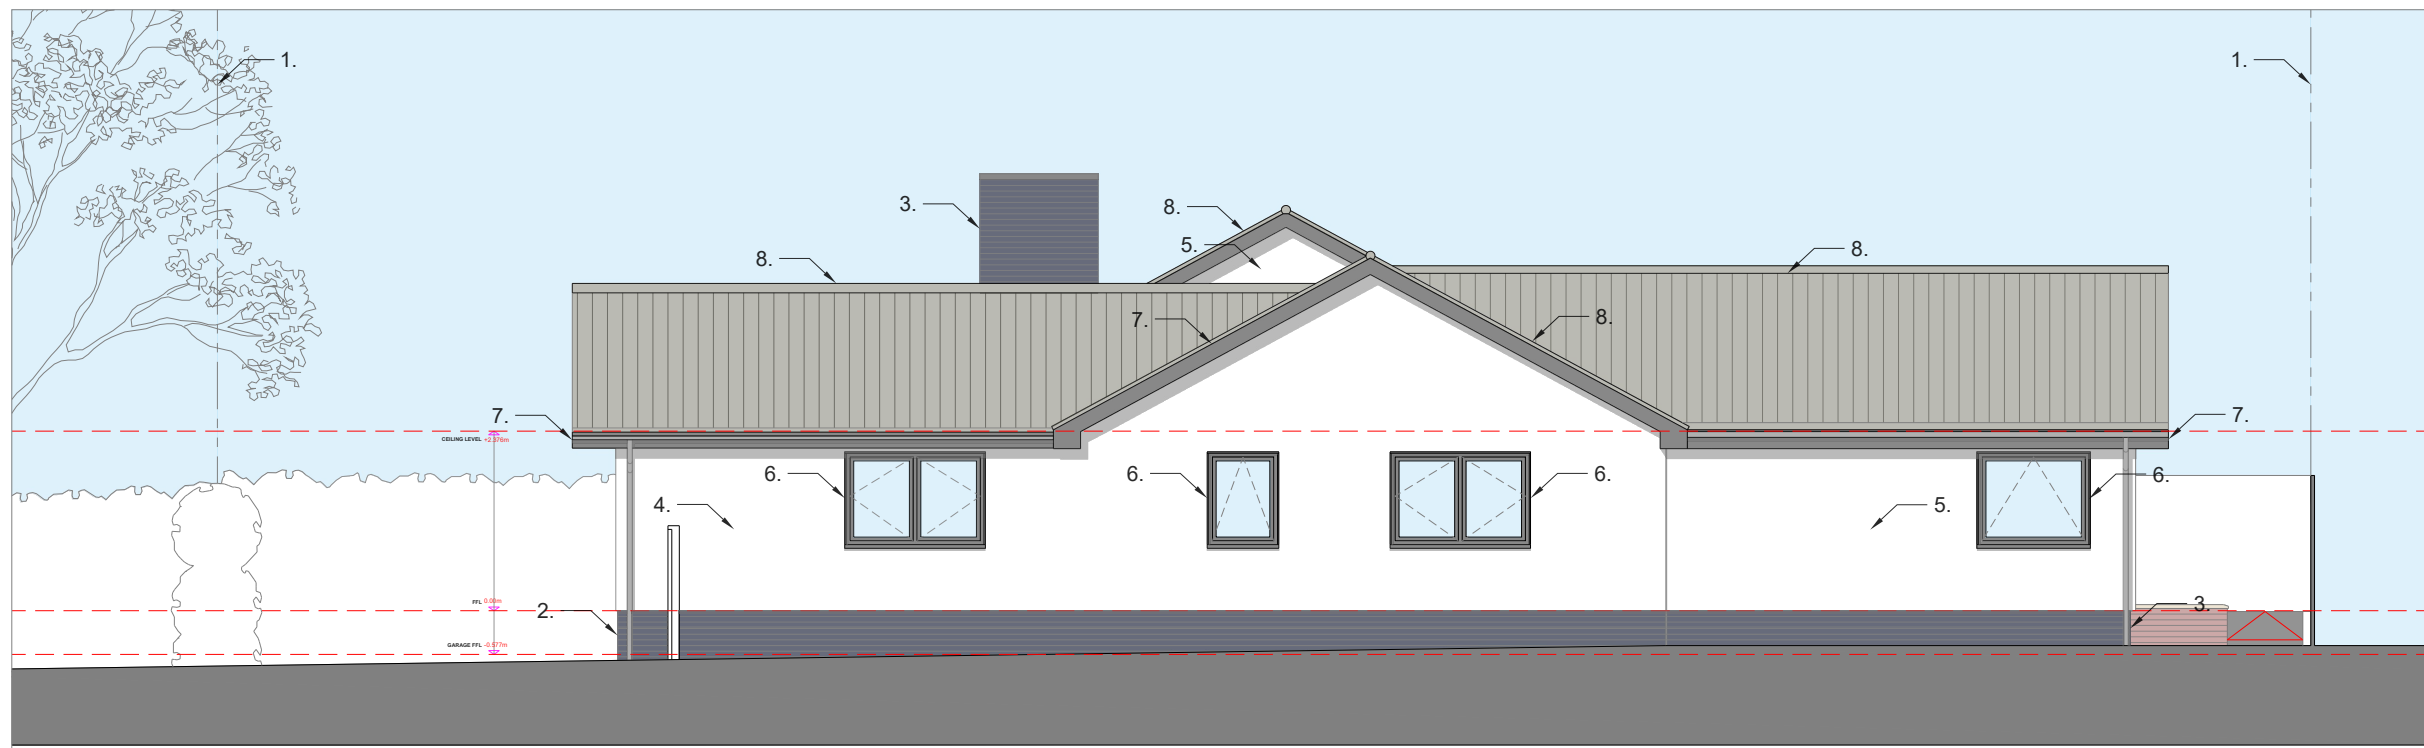

**PROPOSED SOUTH ELEVATION** 0 1 2



**PROPOSED EAST ELEVATION** 0 1 2

REV: DATE:

**HOWIE ARCHITECTS**  
RIBA #

FUEL STUDIOS  
KILN HOUSE  
POTTERGATE  
NORWICH  
NR2 1DX  
alastair@howiearc.com  
www.howiearc.com  
07792 705592

PREMISES NAME  
**6 STATION NEW RD  
BRUNDALL  
NORWICH  
NR13 5PQ**

DRAWING No.  
**2315 / 112**

DRAWN <b>AWH</b>	SCALE <b>1:100 @ A3</b>	REV <b>-</b>
---------------------	----------------------------	-----------------

DESCRIPTION  
**PROPOSED ELEVATIONS  
OPTION 01  
2 of 2**