



Location Plan 1:1250 @ A1

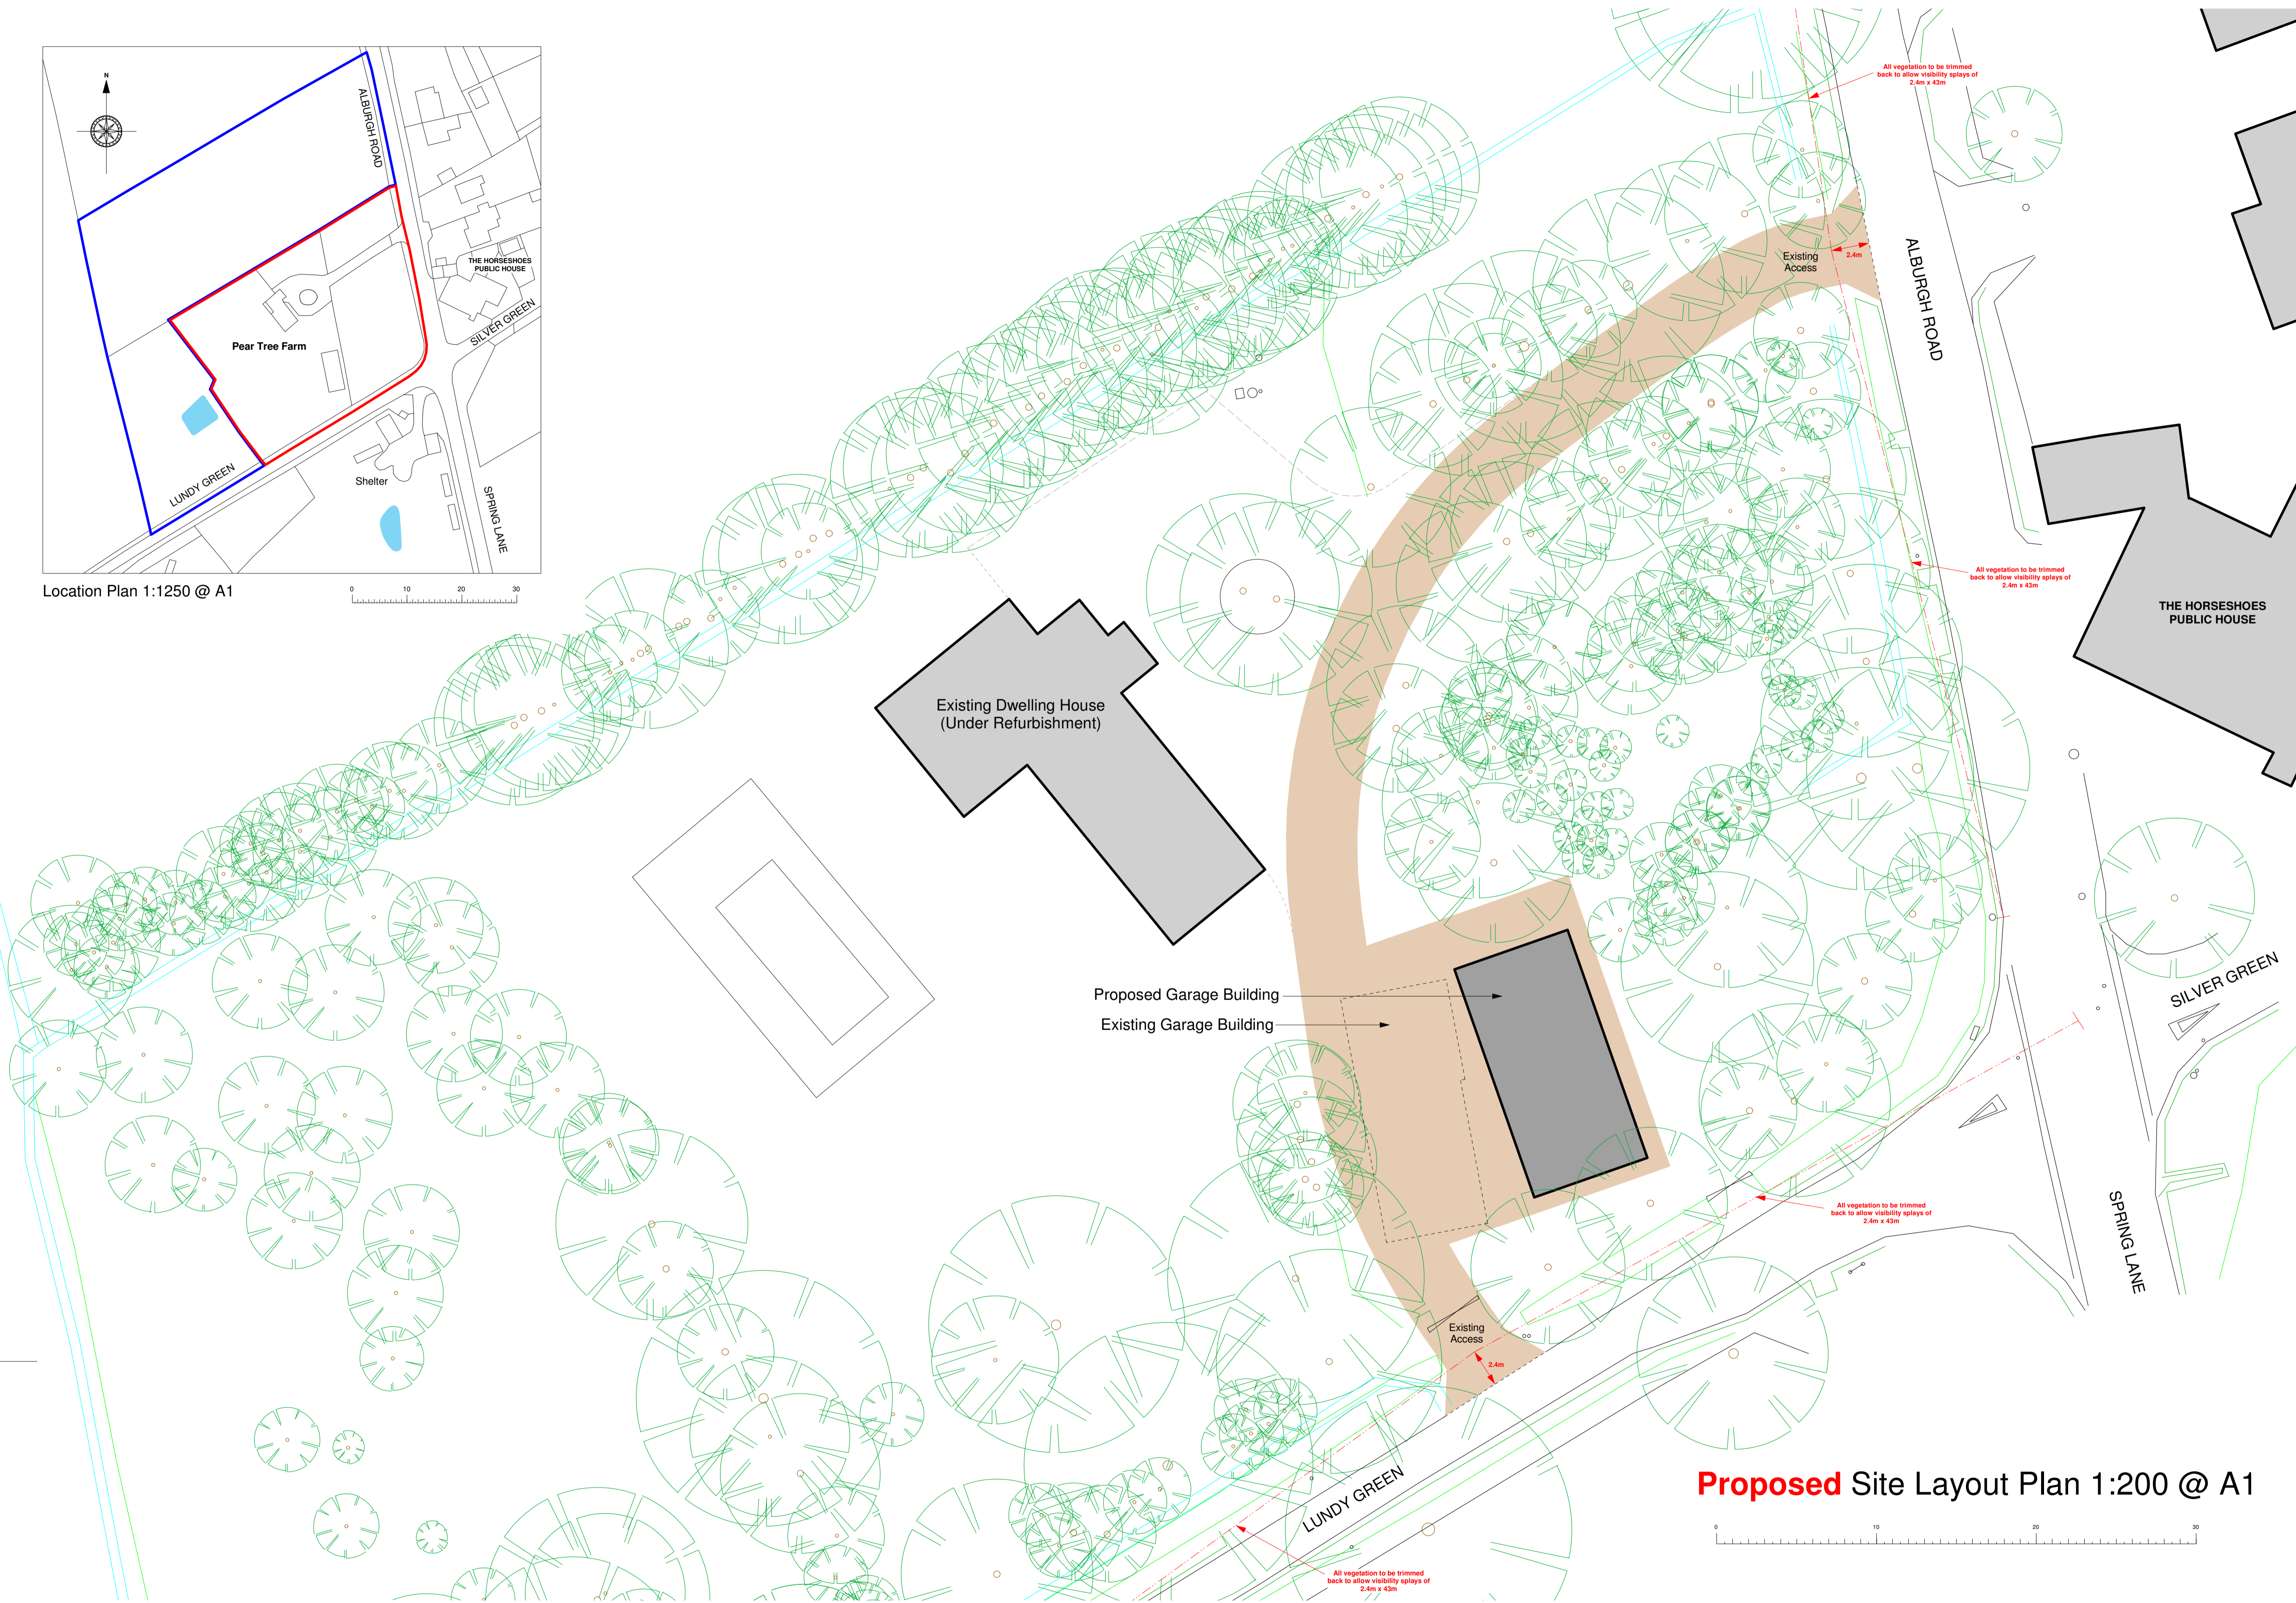

Proposed Site Layout Plan 1:200 @ A1

 

Revision B 03.01.24 Revised design for a Section 73 Planning Application

Anglia Design

architects . surveyors
 mail@angliadesign.co.uk www.angliadesign.co.uk

London Office: 30 Robin House, Newcourt Street, St. Johns Wood, London NW8 7AD
 tel: 020 7722 9558 fax: 0870 131 3804

Norwich Office: 11 Charing Cross, Norwich, Norfolk, NR2 4AX
 tel: 01603 696276 fax: 01603 784525

**PEAR TREE FARM, ALBURGH ROAD, HEMPSTALL, NORFOLK.
 PROPOSED SITE PLAN**

Proposed Replacement Garage Building
 Pear Tree Farm, Alburgh Road, Hempnall,
 Norwich, Norfolk, NR15 2NS.

For Mr. S. Carver

Date: Aug. 2022 Scale: 1:200 Dwg No. TL-4661-22-2B

Proposed Site Plan