



if in doubt - ask

Do not scale. Use dimensions shown and dimensions that can be calculated.

To be read in connection with construction notes / specification.

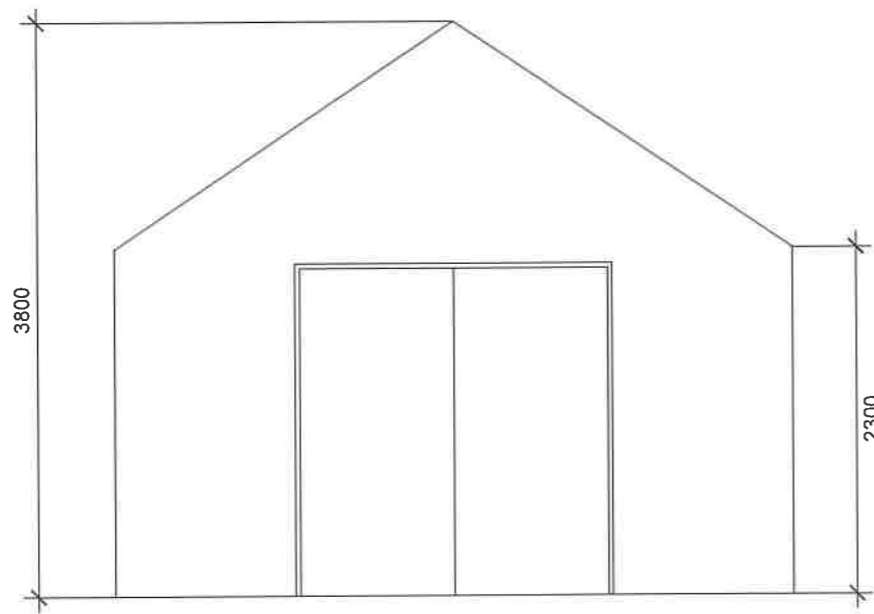


Front elevation of shed

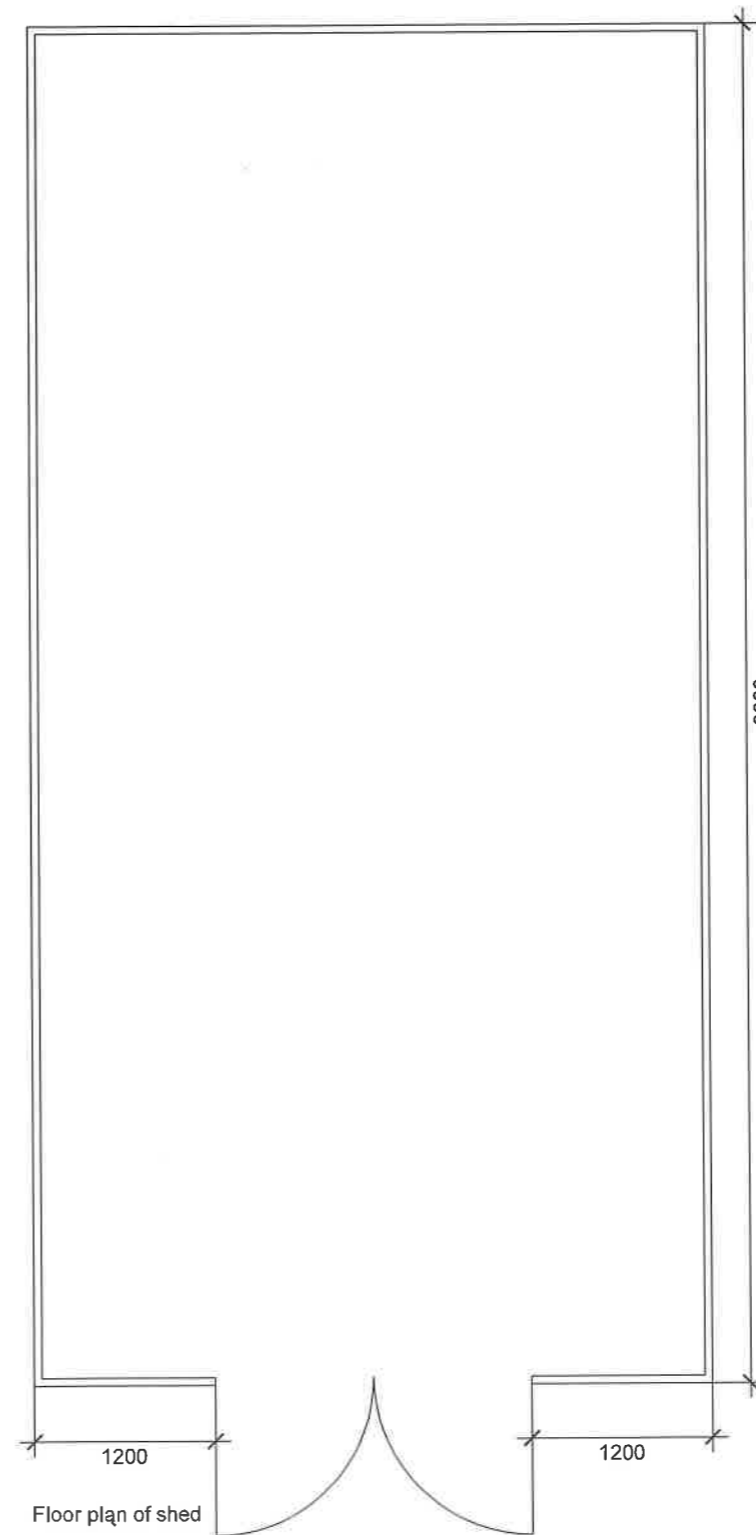

Floor plan of shed

No changes to be made to the existing building

 

rev	description	by	date	title	project	scale	drafter	drg no:
				Existing shed front elevation and plan			ELEMENT SURVEYORS	236.01
				236 Wrythe Lane, Sutton		1:50@A3	ben@elementsurveyors.uk	
XXX	original issue	bg	06.12.23					rev: X