



② Existing Ground
1 : 100

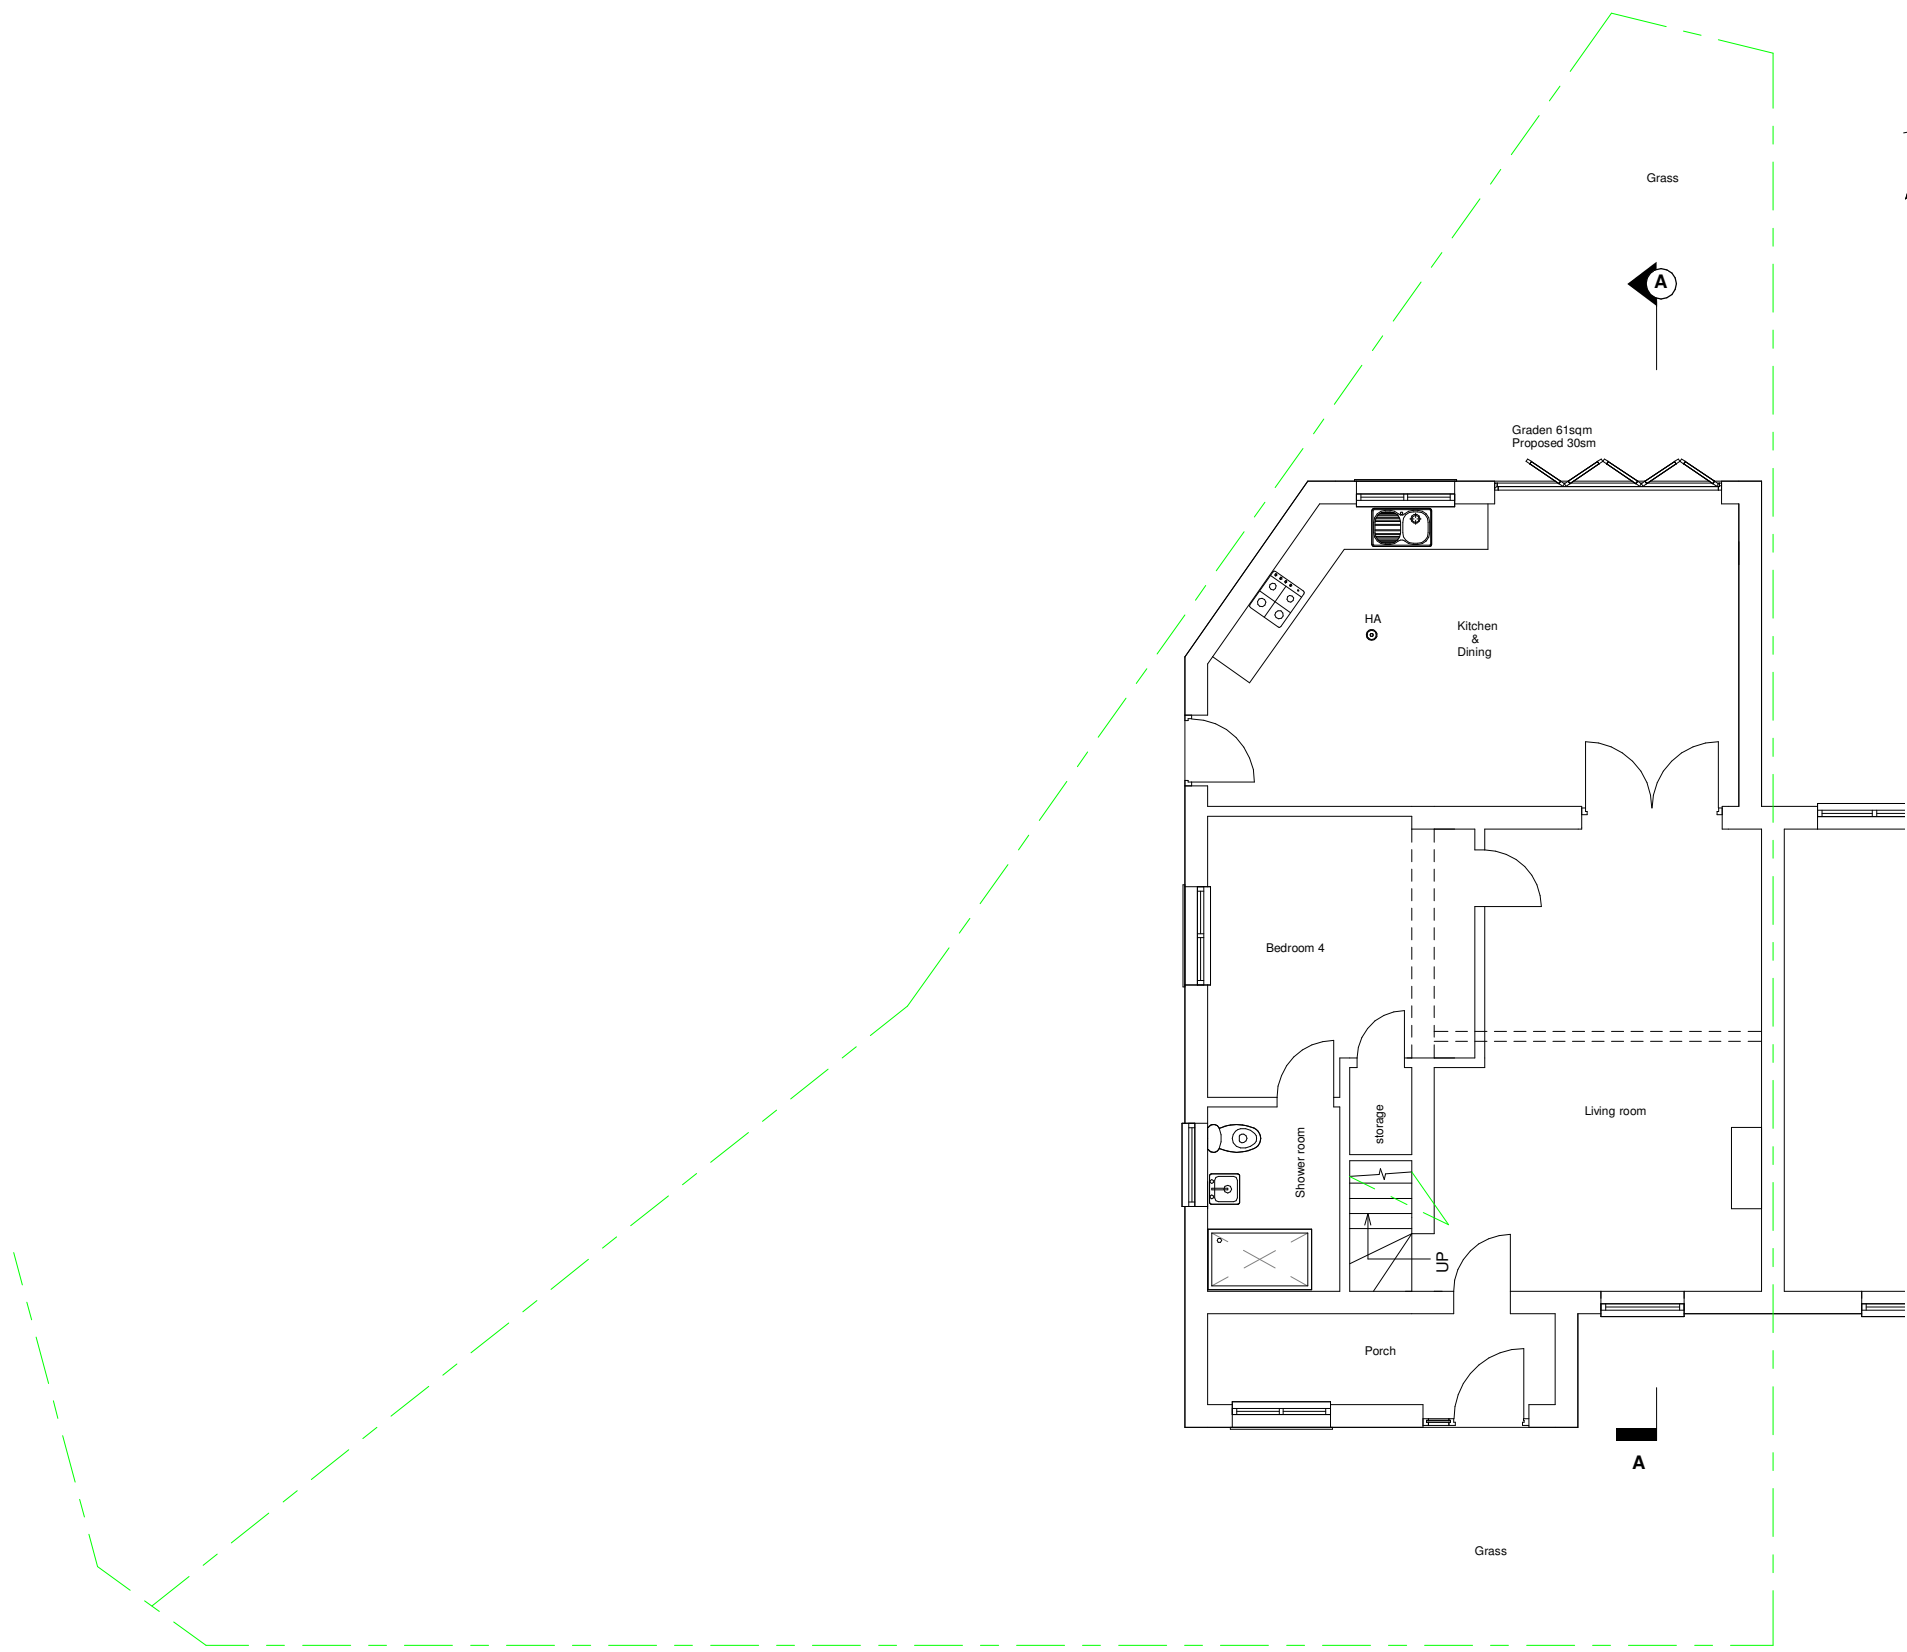

① Proposed Ground Floor
1 : 100

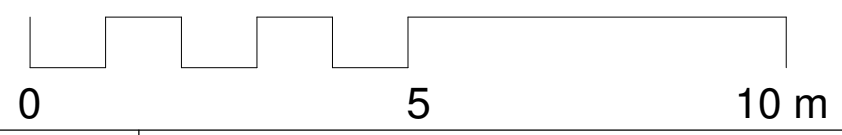

Drawing Title **Ground Floor Plans**

Notes	
1. All dimensions are in millimetres.	
2. All dimensions are to be checked on site.	
3. Any discrepancy between the architectural drawing and other drawings relevant for construction should be notified before commencement.	
Legend	
VP Vent pipe, SP Sewage Pipe, DP Down Pipe	
B Beam, C Ceiling, F Floor, W Wall, R Roof Slopes Down	

Revision		
Rev	Description	Date
A	Reduce depth by 5M	31/03/2022
B		
C		
D		
E		

Drawn	SK	Project No:	-
Dwg. No.	24-104	Client:	Mrs Shally Blubert
Checked	-	Project Name:	Thornton Road
Date	14/01/2024	Project Address:	22 Thornton Road Carshalton SM5 1NJ
Scale	1 : 100 @A3		