

Revision:	Description:	Date:
PC.01	Issued for Information	09.01.24

Disclaimer: These areas are approximate. They relate to the likely areas of the building at the current state of design and using the stated option (eg. GEA) from the 6th edition of the RICS 'Code of measuring practice'. Any decision to be made on the basis of these predictions, whether as to project viability, pre letting, lease agreements or the like, should include due allowance for increases and decreases inherent in design development and tolerance during construction. The actual building may present anomalies in relation to survey / drawn plans of the existing site.


**NOTE NOT FOR CONSTRUCTION**  
 DO NOT SCALE - USE FIGURED DIMENSIONS ONLY.  
 ALL DIMENSIONS TO BE CHECKED ON SITE PRIOR TO CONSTRUCTION AND ANY DISCREPANCIES TO BE HIGHLIGHTED BY CONTRACTOR.  
 THIS DRAWING IS TO BE READ IN CONJUNCTION WITH ALL RELEVANT SPECIFICATIONS AND DRAWINGS.  
 ALL LEVELS ARE TO FINISHED LEVELS UNLESS OTHERWISE INDICATED.

LOCATION  
 4-11 BURR STREET  
 LUTON, LU2 0HN

**SADAarchitecture**  
 P : 26C George Street, St Albans, AL3 4ES  
 E : letterbox@sada-architecture.com  
 W : www.sada-architecture.com  
 T : 01 727 860810

Project: 23-019 Burr Street  
 Drawing: LEVEL 02 PLAN  
 Date: 28/11/2023 drawn by: YY check: CC  
 Scale: 1:200@A1 drwg no.: 01\_102 rev. no.: P.01  
 © Copyright: This drawing or design may not be reproduced without permission.



 

Revision:	Description:	Date:
PC.01	Issued for Information	09.01.24


Disclaimer: These areas are approximate. They relate to the likely areas of the building at the current state of design and using the stated option (eg. GEA) from the 6th edition of the RICS 'Code of measuring practice'. Any decision to be made on the basis of these predictions, whether as to project viability, pre letting, lease agreements or the like, should include due allowance for increases and decreases inherent in design development and tolerance during construction. The actual building may present anomalies in relation to survey / drawn plans of the existing site.

**NOTE NOT FOR CONSTRUCTION**  
 DO NOT SCALE - USE FIGURED DIMENSIONS ONLY.  
 ALL DIMENSIONS TO BE CHECKED ON SITE PRIOR TO CONSTRUCTION AND ANY DISCREPANCIES TO BE HIGHLIGHTED BY CONTRACTOR.  
 THIS DRAWING IS TO BE READ IN CONJUNCTION WITH ALL RELEVANT SPECIFICATIONS AND DRAWINGS.  
 ALL LEVELS ARE TO FINISHED LEVELS UNLESS OTHERWISE INDICATED.

LOCATION  
 4-11 BURR STREET  
 LUTON, LU2 0HN

**SADAarchitecture**  
 P : 26C George Street, St Albans, AL3 4ES  
 E : letterbox@sada-architecture.com  
 W : www.sada-architecture.com  
 T : 01 727 860810

Project: 23-019 Burr Street  
 Drawing: LEVEL 04 PLAN  
 Date: 28/11/2023 drawn by: YY check: CC  
 Scale: 1:200@A1 drwg no.: 01\_104 rev. no.: P.01  
 © Copyright: This drawing or design may not be reproduced without permission.

 

Revision	Description	Date
PC.01	Issued for Information	09.01.24


Disclaimer: These areas are approximate. They relate to the likely areas of the building at the current state of design and using the stated option (eg. GEA) from the 6th edition of the RICS 'Code of measuring practice'. Any decision to be made on the basis of these predictions, whether as to project viability, pre letting, lease agreements or the like, should include due allowance for increases and decreases inherent in design development and tolerance during construction. The actual building may present anomalies in relation to survey / drawn plans of the existing site.

**NOTE NOT FOR CONSTRUCTION**  
 DO NOT SCALE - USE FIGURED DIMENSIONS ONLY.  
 ALL DIMENSIONS TO BE CHECKED ON SITE PRIOR TO CONSTRUCTION AND ANY DISCREPANCIES TO BE HIGHLIGHTED BY CONTRACTOR.  
 THIS DRAWING IS TO BE READ IN CONJUNCTION WITH ALL RELEVANT SPECIFICATIONS AND DRAWINGS.  
 ALL LEVELS ARE TO FINISHED LEVELS UNLESS OTHERWISE INDICATED.

LOCATION  
 4-11 BURR STREET  
 LUTON, LU2 0HN

**SADAarchitecture**  
 P : 26C George Street, St Albans, AL3 4ES  
 E : letterbox@sada-architecture.com  
 W : www.sada-architecture.com  
 T : 01 727 860810

Project: 23-019 Burr Street  
 Drawing: LEVEL 05 PLAN  
 Date: 28/11/2023 drawn by: YY check: CC  
 Scale: 1:200@A1 drwg no.: 01\_105 rev. no.: P.01  
 © Copyright: This drawing or design may not be reproduced without permission.

 

Revision	Description	Date
PC.01	Issued for Information	09.01.24

Disclaimer: These areas are approximate. They relate to the likely areas of the building at the current state of design and using the stated option (eg. GEA) from the 6th edition of the RICS 'Code of measuring practice'. Any decision to be made on the basis of these predictions, whether as to project viability, pre letting, lease agreements or the like, should include due allowance for increases and decreases inherent in design development and tolerance during construction. The actual building may present anomalies in relation to survey / drawn plans of the existing site.

**NOTE NOT FOR CONSTRUCTION**  
 DO NOT SCALE - USE FIGURED DIMENSIONS ONLY.  
 ALL DIMENSIONS TO BE CHECKED ON SITE PRIOR TO CONSTRUCTION AND ANY DISCREPANCIES TO BE HIGHLIGHTED BY CONTRACTOR.  
 THIS DRAWING IS TO BE READ IN CONJUNCTION WITH ALL RELEVANT SPECIFICATIONS AND DRAWINGS.  
 ALL LEVELS ARE TO FINISHED LEVELS UNLESS OTHERWISE INDICATED.

LOCATION  
 4-11 BURR STREET  
 LUTON, LU2 0HN

**SADAarchitecture**  
 P : 26C George Street, St Albans, AL3 4ES  
 E : letterbox@sada-architecture.com  
 W : www.sada-architecture.com  
 T : 01 727 860810

Project: 23-019 Burr Street  
 Drawing: LEVEL 06 PLAN  
 Date: 28/11/2023 | drawn by: YY | check: CC  
 Scale: 1:200@A1 | drwg no.: 01\_106 | rev. no.: P.01  
 © Copyright: This drawing or design may not be reproduced without permission.



Revision	Description	Date
PC.01	Issued for Information	09.01.24

Disclaimer: These areas are approximate. They relate to the likely areas of the building at the current state of design and using the stated option (eg. GEA) from the 6th edition of the RICS 'Code of measuring practice'. Any decision to be made on the basis of these predictions, whether as to project viability, pre letting, lease agreements or the like, should include due allowance for increases and decreases inherent in design development and tolerance during construction. The actual building may present anomalies in relation to survey / drawn plans of the existing site.


**NOTE NOT FOR CONSTRUCTION**  
 DO NOT SCALE - USE FIGURED DIMENSIONS ONLY.  
 ALL DIMENSIONS TO BE CHECKED ON SITE PRIOR TO CONSTRUCTION AND ANY DISCREPANCIES TO BE HIGHLIGHTED BY CONTRACTOR.  
 THIS DRAWING IS TO BE READ IN CONJUNCTION WITH ALL RELEVANT SPECIFICATIONS AND DRAWINGS.  
 ALL LEVELS ARE TO FINISHED LEVELS UNLESS OTHERWISE INDICATED.

LOCATION  
 4-11 BURR STREET  
 LUTON, LU2 0HN

**SADAarchitecture**  
 P : 26C George Street, St Albans, AL3 4ES  
 E : letterbox@sada-architecture.com  
 W : www.sada-architecture.com  
 T : 01 727 860810

Project: 23-019 Burr Street  
 Drawing: LEVEL 07 PLAN  
 Date: 28/11/2023 drawn by: YY check: CC  
 Scale: 1:200@A1 drwg no.: 01\_107 rev. no.: P.01  
 © Copyright: This drawing or design may not be reproduced without permission.



 

Revision:	Description:	Date:
PC.01	Issued for Information	09.01.24


Disclaimer: These areas are approximate. They relate to the likely areas of the building at the current state of design and using the stated option (eg. GEA) from the 6th edition of the RICS 'Code of measuring practice'. Any decision to be made on the basis of these predictions, whether as to project viability, pre letting, lease agreements or the like, should include due allowance for increases and decreases inherent in design development and tolerance during construction. The actual building may present anomalies in relation to survey / drawn plans of the existing site.

**NOTE NOT FOR CONSTRUCTION**  
 DO NOT SCALE - USE FIGURED DIMENSIONS ONLY.  
 ALL DIMENSIONS TO BE CHECKED ON SITE PRIOR TO CONSTRUCTION AND ANY DISCREPANCIES TO BE HIGHLIGHTED BY CONTRACTOR.  
 THIS DRAWING IS TO BE READ IN CONJUNCTION WITH ALL RELEVANT SPECIFICATIONS AND DRAWINGS.  
 ALL LEVELS ARE TO FINISHED LEVELS UNLESS OTHERWISE INDICATED.

LOCATION  
 4-11 BURR STREET  
 LUTON, LU2 0HN

**SADAarchitecture**  
 P : 26C George Street, St Albans, AL3 4ES  
 E : letterbox@sada-architecture.com  
 W : www.sada-architecture.com  
 T : 01 727 860810

Project: 23-019 Burr Street  
 Drawing: LEVEL 08 PLAN  
 Date: 28/11/2023 drawn by: YY check: CC  
 Scale: 1:200@A1 drwg no.: 01\_108 rev. no.: P.01  
 © Copyright: This drawing or design may not be reproduced without permission.

 

Revision:	Description:	Date:
PC.01	Issued for Information	09.01.24

Disclaimer: These areas are approximate. They relate to the likely areas of the building at the current state of design and using the stated option (eg. GEA) from the 6th edition of the RICS 'Code of measuring practice'. Any decision to be made on the basis of these predictions, whether as to project viability, pre letting, lease agreements or the like, should include due allowance for increases and decreases inherent in design development and tolerance during construction. The actual building may present anomalies in relation to survey / drwg plans of the existing site.


**NOTE NOT FOR CONSTRUCTION**  
 DO NOT SCALE - USE FIGURED DIMENSIONS ONLY.  
 ALL DIMENSIONS TO BE CHECKED ON SITE PRIOR TO CONSTRUCTION AND ANY DISCREPANCIES TO BE HIGHLIGHTED BY CONTRACTOR.  
 THIS DRAWING IS TO BE READ IN CONJUNCTION WITH ALL RELEVANT SPECIFICATIONS AND DRAWINGS.  
 ALL LEVELS ARE TO FINISHED LEVELS UNLESS OTHERWISE INDICATED.

LOCATION  
 4-11 BURR STREET  
 LUTON, LU2 0HN

N

**SADAarchitecture**  
 P : 26C George Street, St Albans, AL3 4ES  
 E : letterbox@sada-architecture.com  
 W : www.sada-architecture.com  
 T : 01 727 860810

Project: 23-019 Burr Street  
 Drawing: LEVEL 09 PLAN  
 Date: 28/11/2023 drawn by: YY check: CC  
 Scale: 1:200@A1 drwg no.: 01\_109 rev. no.: P.01  
 © Copyright: This drawing or design may not be reproduced without permission.

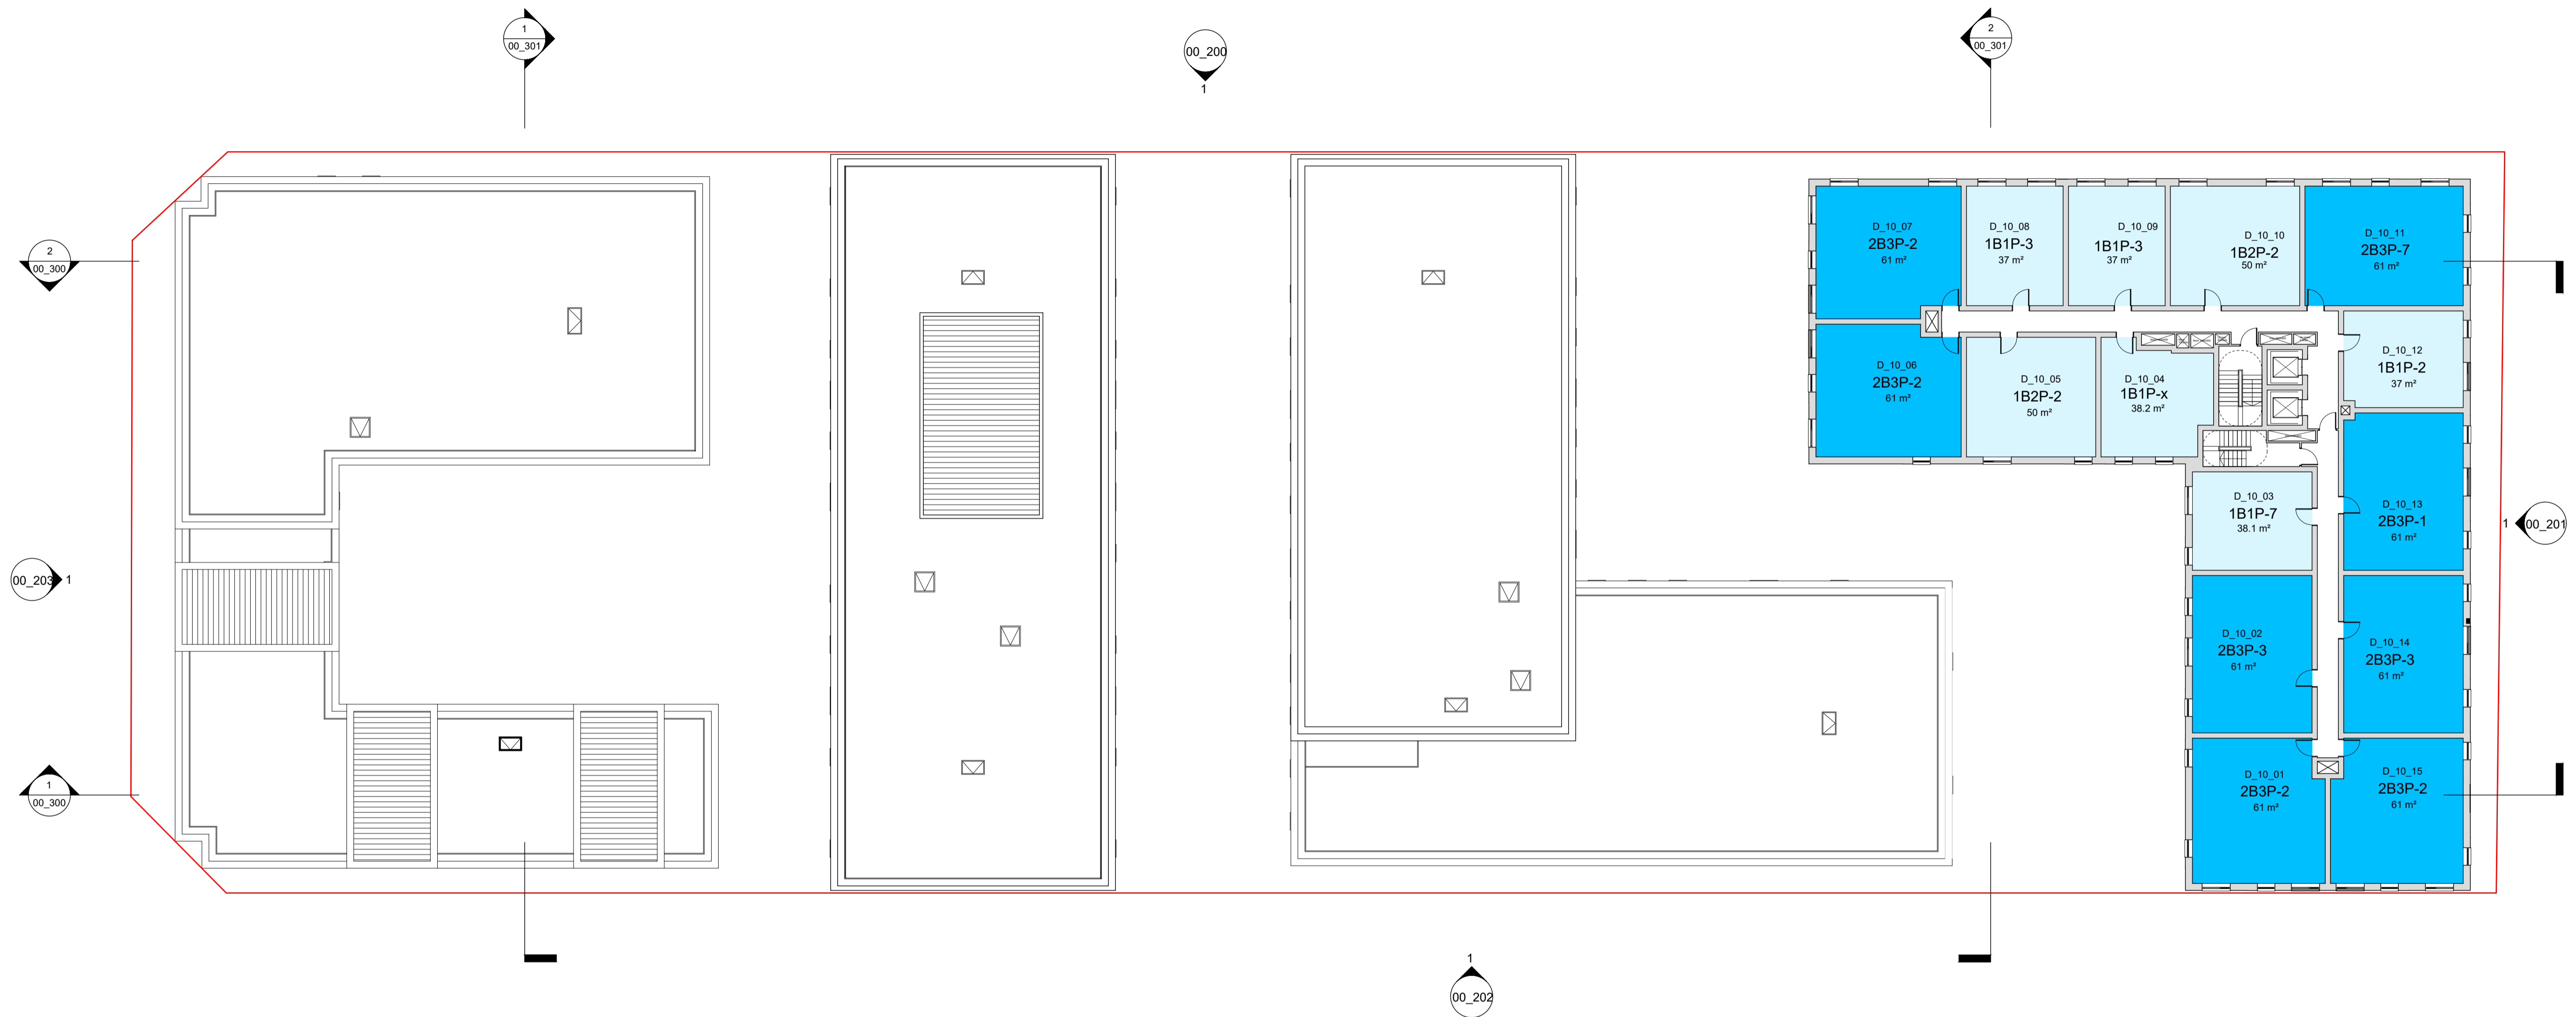

Revision:	Description:	Date:
PC.01	Issued for Information	09.01.24


Disclaimer: These areas are approximate. They relate to the likely areas of the building at the current state of design and using the stated option (eg. GEA) from the 6th edition of the RICS 'Code of measuring practice'. Any decision to be made on the basis of these predictions, whether as to project viability, pre letting, lease agreements or the like, should include due allowance for increases and decreases inherent in design development and tolerance during construction. The actual building may present anomalies in relation to survey / drawn plans of the existing site.

**NOTE NOT FOR CONSTRUCTION**  
 DO NOT SCALE - USE FIGURED DIMENSIONS ONLY.  
 ALL DIMENSIONS TO BE CHECKED ON SITE PRIOR TO CONSTRUCTION AND ANY DISCREPANCIES TO BE HIGHLIGHTED BY CONTRACTOR.  
 THIS DRAWING IS TO BE READ IN CONJUNCTION WITH ALL RELEVANT SPECIFICATIONS AND DRAWINGS.  
 ALL LEVELS ARE TO FINISHED LEVELS UNLESS OTHERWISE INDICATED.

LOCATION  
 4-11 BURR STREET  
 LUTON, LU2 0HN

**SADAarchitecture**  
 P : 26C George Street, St Albans, AL3 4ES  
 E : letterbox@sada-architecture.com  
 W : www.sada-architecture.com  
 T : 01 727 860810

Project: 23-019 Burr Street  
 Drawing: LEVEL 10 PLAN  
 Date: 28/11/2023 drawn by: YY check: CC  
 Scale: 1:200@A1 drwg no.: 01\_110 rev. no.: P.01  
 © Copyright: This drawing or design may not be reproduced without permission.

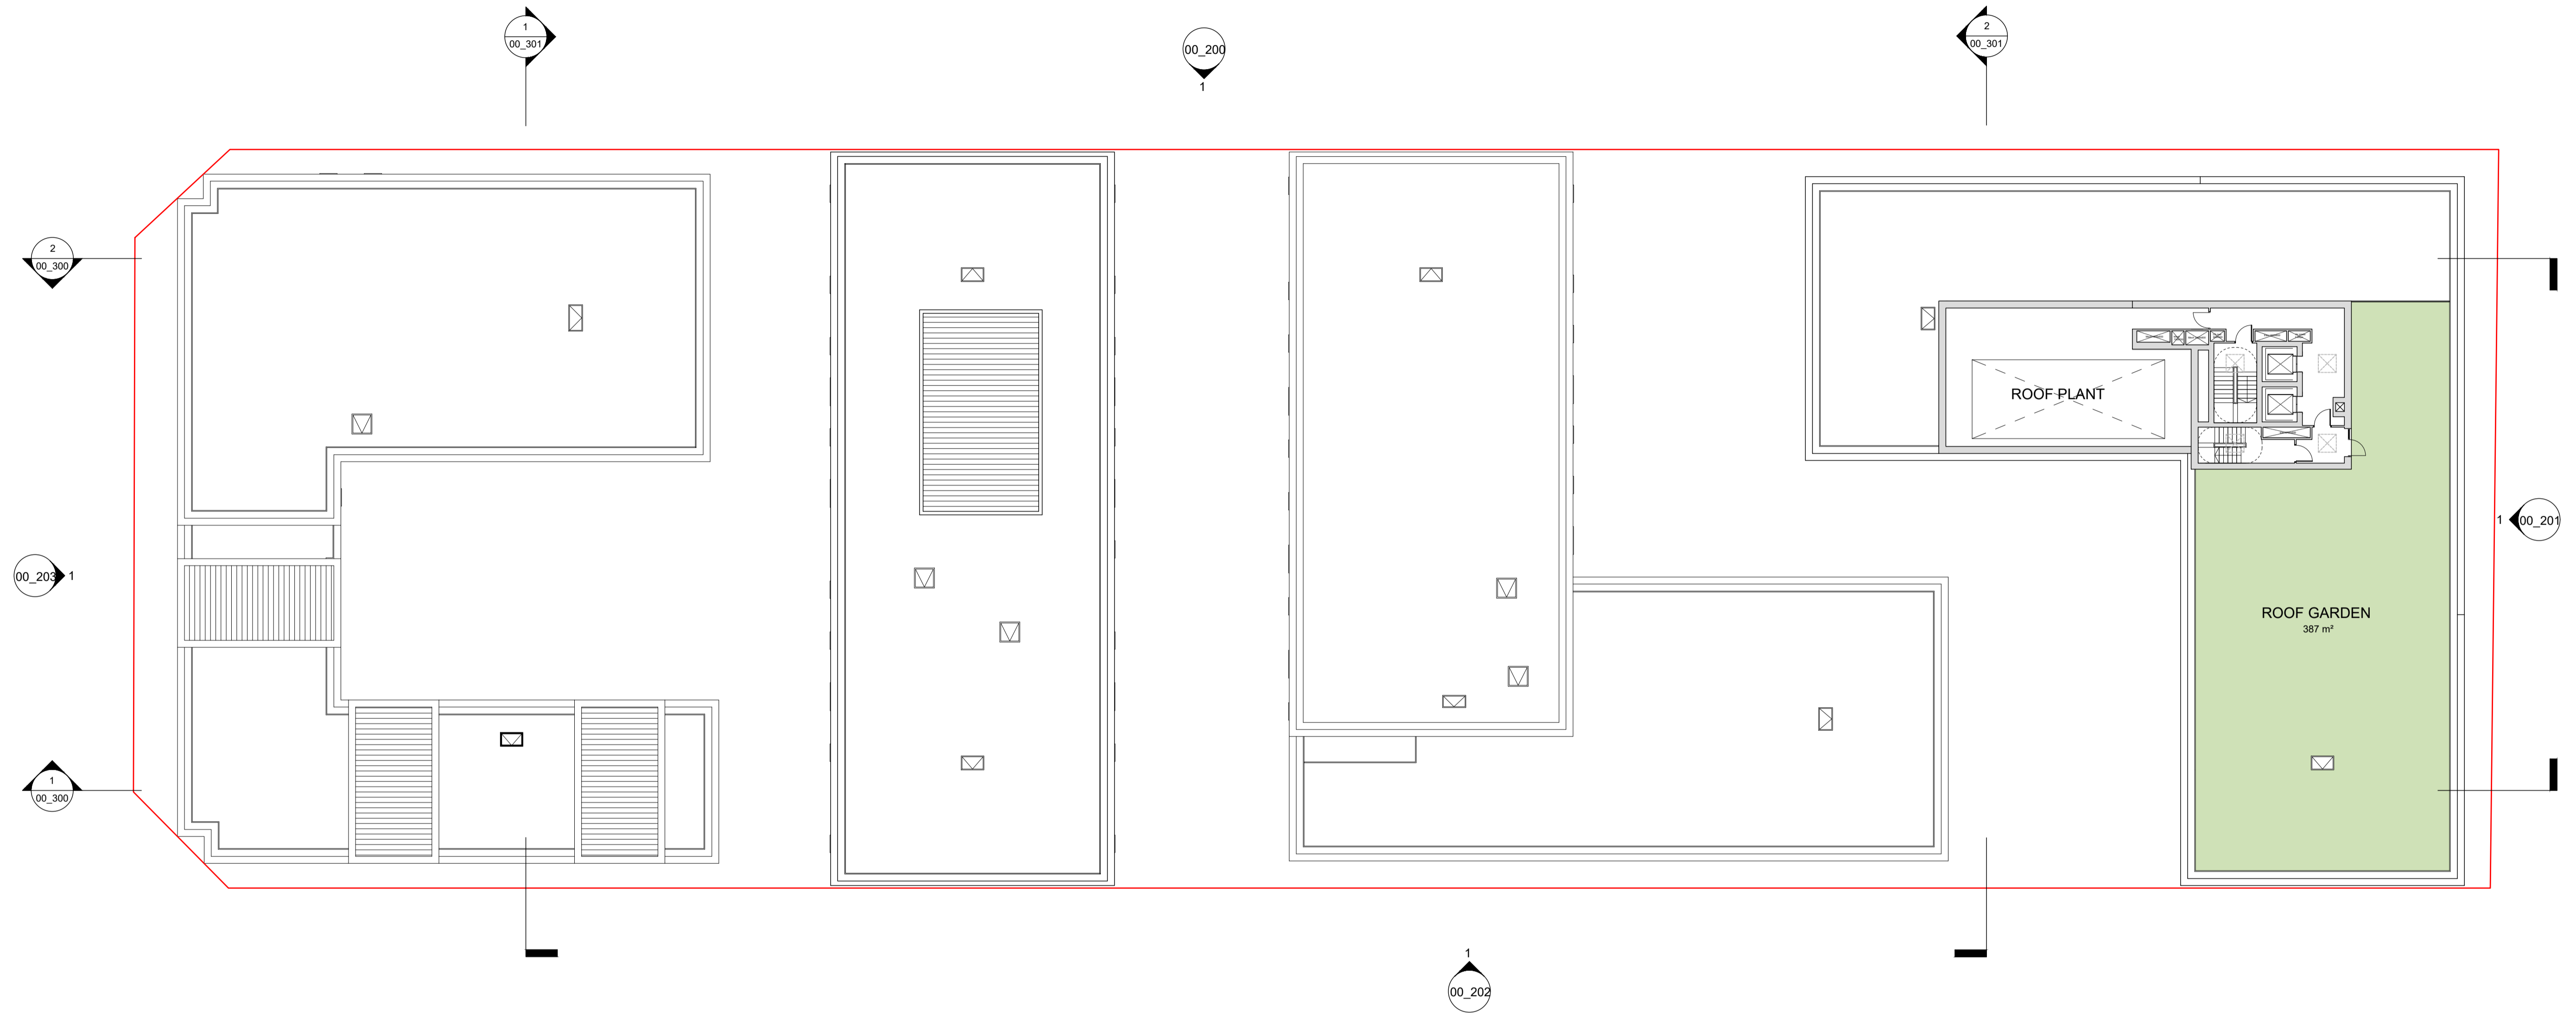

Revision:	Description:	Date:
PC.01	Issued for Information	09.01.24



Disclaimer: These areas are approximate. They relate to the likely areas of the building at the current state of design and using the stated option (eg. GEA) from the 6th edition of the RICS 'Code of measuring practice'. Any decision to be made on the basis of these predictions, whether as to project viability, pre letting, lease agreements or the like, should include due allowance for increases and decreases inherent in design development and tolerance during construction. The actual building may present anomalies in relation to survey / drawn plans of the existing site.

**NOTE NOT FOR CONSTRUCTION**  
 DO NOT SCALE - USE FIGURED DIMENSIONS ONLY.  
 ALL DIMENSIONS TO BE CHECKED ON SITE PRIOR TO CONSTRUCTION AND ANY DISCREPANCIES TO BE HIGHLIGHTED BY CONTRACTOR.  
 THIS DRAWING IS TO BE READ IN CONJUNCTION WITH ALL RELEVANT SPECIFICATIONS AND DRAWINGS.  
 ALL LEVELS ARE TO FINISHED LEVELS UNLESS OTHERWISE INDICATED.

LOCATION  
 4-11 BURR STREET  
 LUTON, LU2 0HN

**SADAarchitecture**  
 P : 26C George Street, St Albans, AL3 4ES  
 E : letterbox@sada-architecture.com  
 W : www.sada-architecture.com  
 T : 01 727 860810

Project: 23-019 Burr Street  
 Drawing: LEVEL 11 PLAN  
 Date: 28/11/2023 drawn by: YY check: CC  
 Scale: 1:200@A1 | drwg no.: 01\_111 rev. no.: P.01  
 © Copyright: This drawing or design may not be reproduced without permission.

 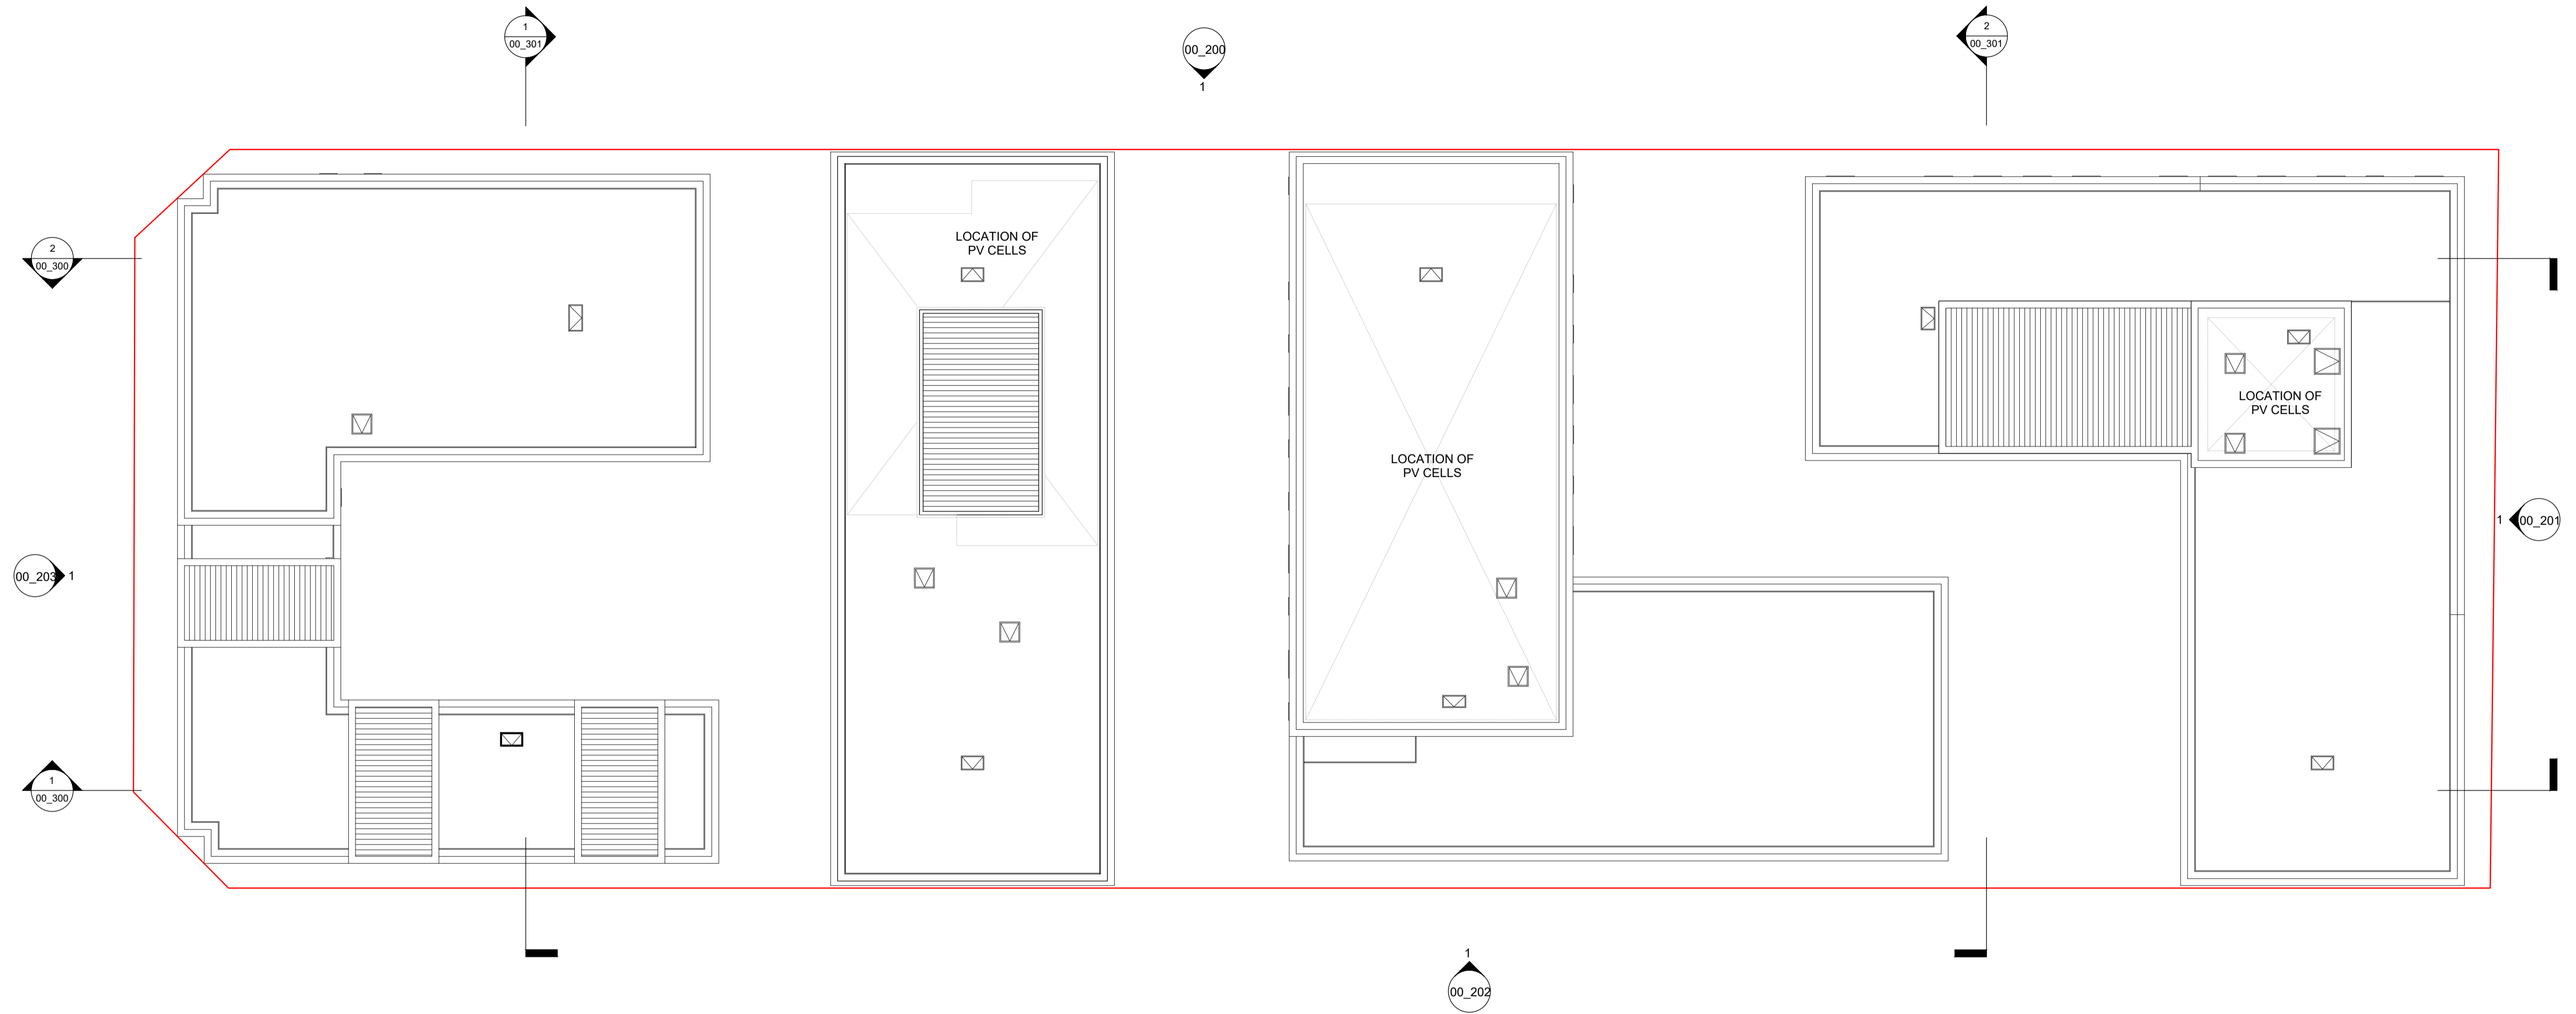

Revision:	Description:	Date:
PC.01	Issued for Information	09.01.24


Disclaimer: These areas are approximate. They relate to the likely areas of the building at the current state of design and using the stated option (eg. GEA) from the 6th edition of the RICS 'Code of measuring practice'. Any decision to be made on the basis of these predictions, whether as to project viability, pre letting, lease agreements or the like, should include due allowance for increases and decreases inherent in design development and tolerance during construction. The actual building may present anomalies in relation to survey / drawn plans of the existing site.

**NOTE NOT FOR CONSTRUCTION**  
 DO NOT SCALE - USE FIGURED DIMENSIONS ONLY.  
 ALL DIMENSIONS TO BE CHECKED ON SITE PRIOR TO CONSTRUCTION AND ANY DISCREPANCIES TO BE HIGHLIGHTED BY CONTRACTOR.  
 THIS DRAWING IS TO BE READ IN CONJUNCTION WITH ALL RELEVANT SPECIFICATIONS AND DRAWINGS.  
 ALL LEVELS ARE TO FINISHED LEVELS UNLESS OTHERWISE INDICATED.

LOCATION  
 4-11 BURR STREET  
 LUTON, LU2 0HN

**SADAarchitecture**  
 P : 26C George Street, St Albans, AL3 4ES  
 E : letterbox@sada-architecture.com  
 W : www.sada-architecture.com  
 T : 01 727 860810

Project: 23-019 Burr Street  
 Drawing: ROOF PLAN  
 Date: 28/11/2023 | drawn by: YY | check: CC  
 Scale: 1:200@A1 | drwg no.: 01\_112 | rev. no.: P.01  
 © Copyright: This drawing or design may not be reproduced without permission.

 

KEY	Revision:	Description:	Date:
	PC.01	Issued for Information	12.12.23

**NOTE NOT FOR CONSTRUCTION**  
 DO NOT SCALE - USE FIGURED DIMENSIONS ONLY.  
 ALL DIMENSIONS TO BE CHECKED ON SITE PRIOR TO CONSTRUCTION AND ANY DISCREPANCIES TO BE HIGHLIGHTED BY CONTRACTOR.  
 THIS DRAWING IS TO BE READ IN CONJUNCTION WITH ALL RELEVANT SPECIFICATIONS AND DRAWINGS.  
 ALL LEVELS ARE TO FINISHED LEVELS UNLESS OTHERWISE INDICATED.

LOCATION  
 4-11 BURR STREET  
 LUTON, LU2 0HN

N

**SADAarchitecture**  
 P : 26C George Street, St Albans, AL3 4ES  
 E : letterbox@sada-architecture.com  
 W : www.sada-architecture.com  
 T : 01 727 860810

Project: 23-019 Burr Street  
 Drawing: SITE ELEVATIONS\_NORTH  
 Date: 28/11/2023 | drawn by: YY | check: CC  
 Scale: 1:200@A1 | drwg no.: 01\_200 | rev. no.: P.01  
 © Copyright: This drawing or design may not be reproduced without permission.




KEY	Revision:	Description:	Date:
	PC.01	Issued for Information	12.12.23

**NOTE NOT FOR CONSTRUCTION**  
 DO NOT SCALE - USE FIGURED DIMENSIONS ONLY.  
 ALL DIMENSIONS TO BE CHECKED ON SITE PRIOR TO CONSTRUCTION AND ANY DISCREPANCIES TO BE HIGHLIGHTED BY CONTRACTOR.  
 THIS DRAWING IS TO BE READ IN CONJUNCTION WITH ALL RELEVANT SPECIFICATIONS AND DRAWINGS.  
 ALL LEVELS ARE TO FINISHED LEVELS UNLESS OTHERWISE INDICATED.

LOCATION  
 4-11 BURR STREET  
 LUTON, LU2 0HN

**SADAarchitecture**  
 P : 26C George Street, St Albans, AL3 4ES  
 E : letterbox@sada-architecture.com  
 W : www.sada-architecture.com  
 T : 01 727 860810

Project: 23-019 Burr Street  
 Drawing: SITE ELEVATIONS\_EAST  
 Date: 28/11/2023 drawn by: YY check: CC  
 Scale: 1:200@A1 drwg no.: 01\_201 rev. no.: P.01  
 © Copyright: This drawing or design may not be reproduced without permission.

 

KEY	Revision:	Description:	Date:
	PC.01	Issued for Information	12.12.23

**NOTE NOT FOR CONSTRUCTION**

DO NOT SCALE - USE FIGURED DIMENSIONS ONLY.

ALL DIMENSIONS TO BE CHECKED ON SITE PRIOR TO CONSTRUCTION AND ANY DISCREPANCIES TO BE HIGHLIGHTED BY CONTRACTOR.

THIS DRAWING IS TO BE READ IN CONJUNCTION WITH ALL RELEVANT SPECIFICATIONS AND DRAWINGS.

ALL LEVELS ARE TO FINISHED LEVELS UNLESS OTHERWISE INDICATED.

LOCATION

4-11 BURR STREET  
LUTON, LU2 0HN

**SADAarchitecture**

P : 26C George Street, St Albans, AL3 4ES  
E : letterbox@sada-architecture.com  
W : www.sada-architecture.com  
T : 01 727 860810

Project: 23-019 Burr Street  
Drawing: SITE ELEVATIONS\_SOUTH

Date: 28/11/2023 drawn by: YY check: CC  
Scale: 1:200@A1 drwg no.: 01\_202 rev. no.: P.01

© Copyright: This drawing or design may not be reproduced without permission.