




1 Block B - Ground Floor
1 : 100

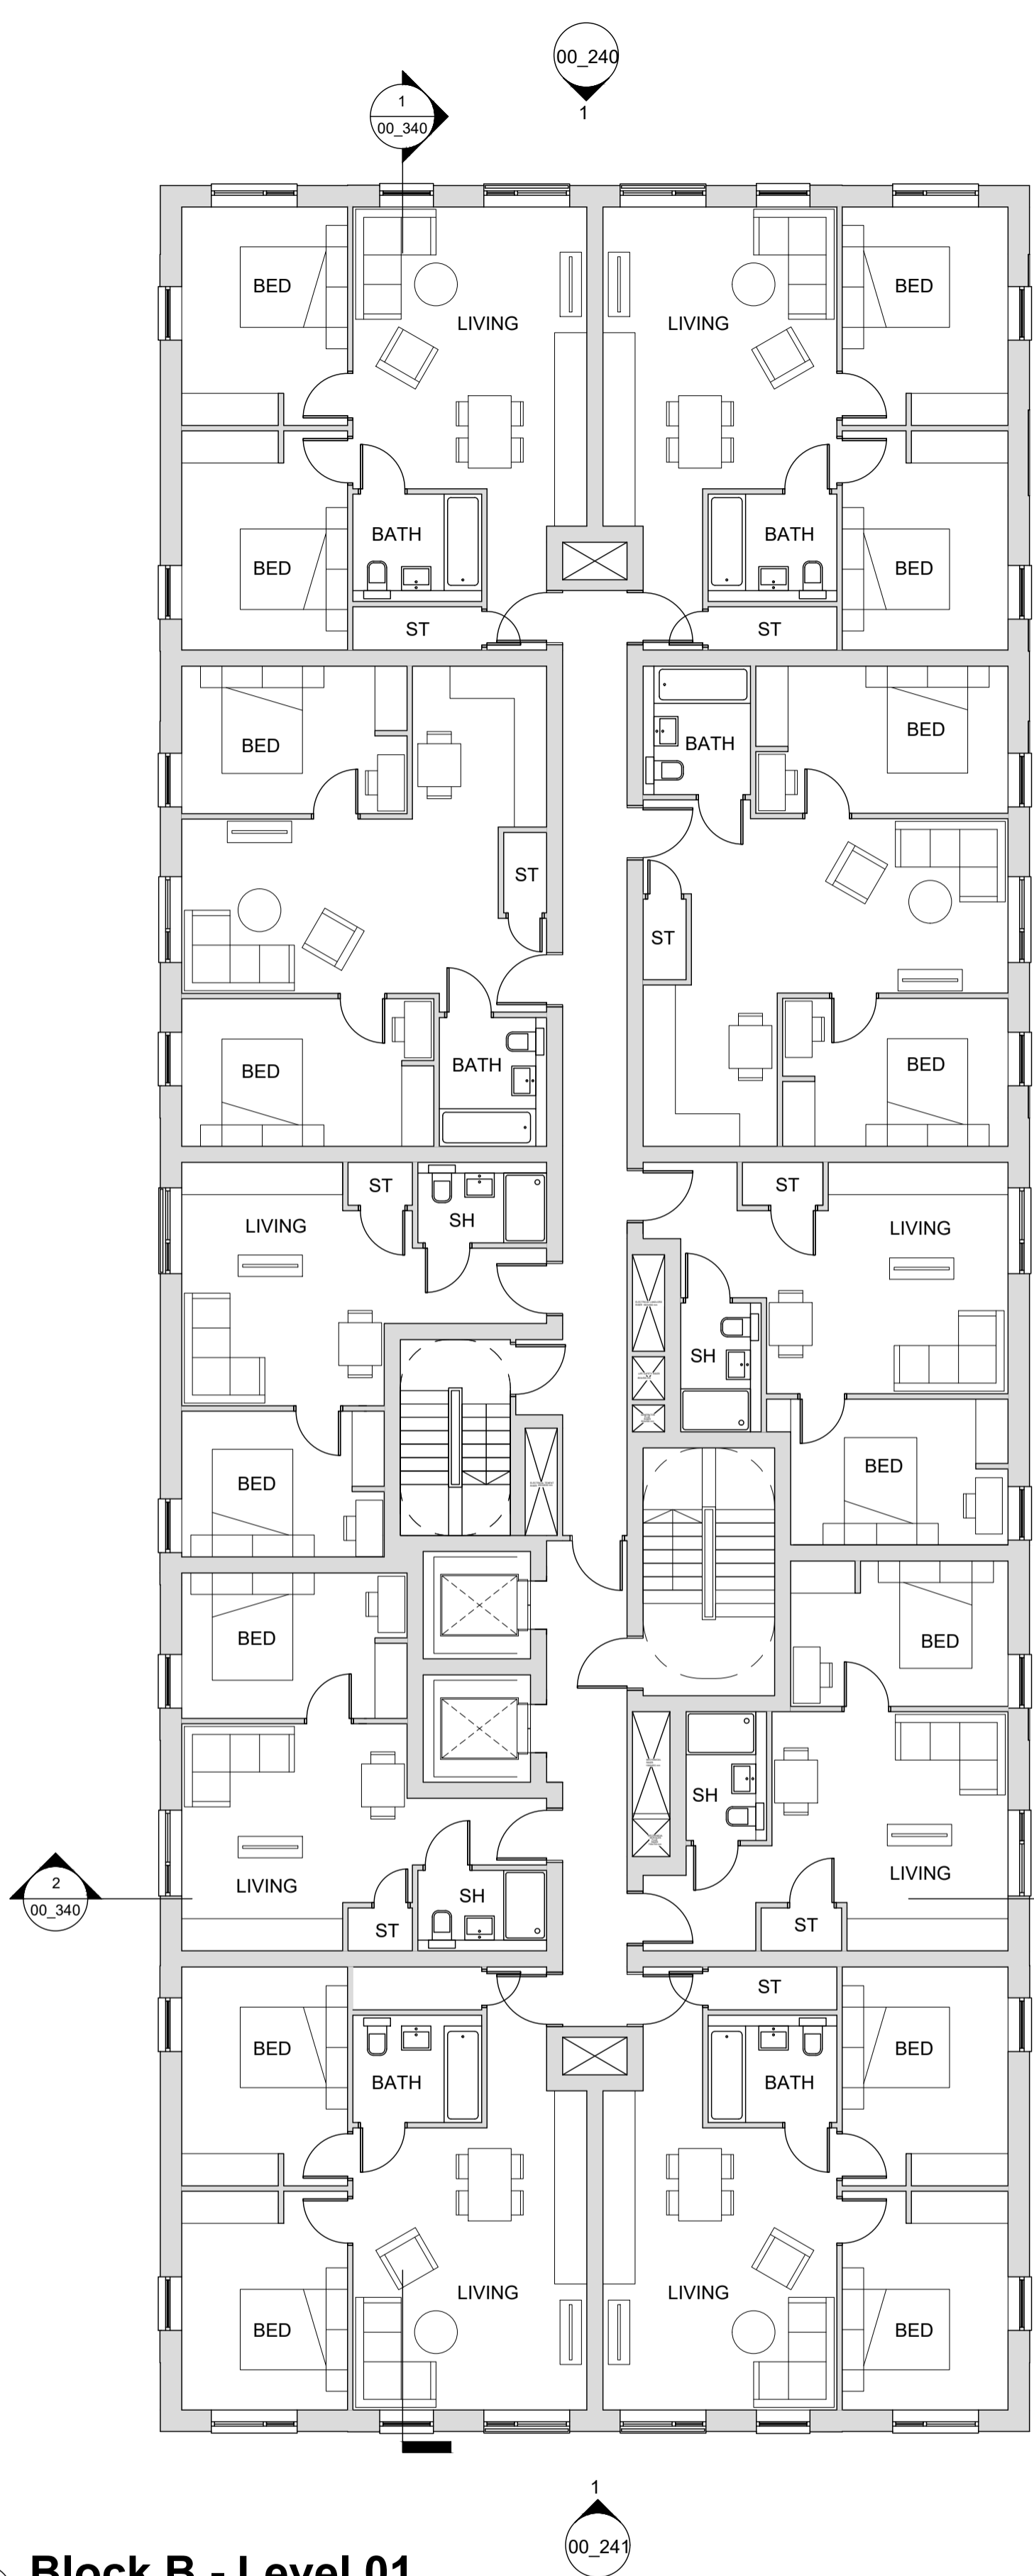

2 Block B - Level 01
1 : 100

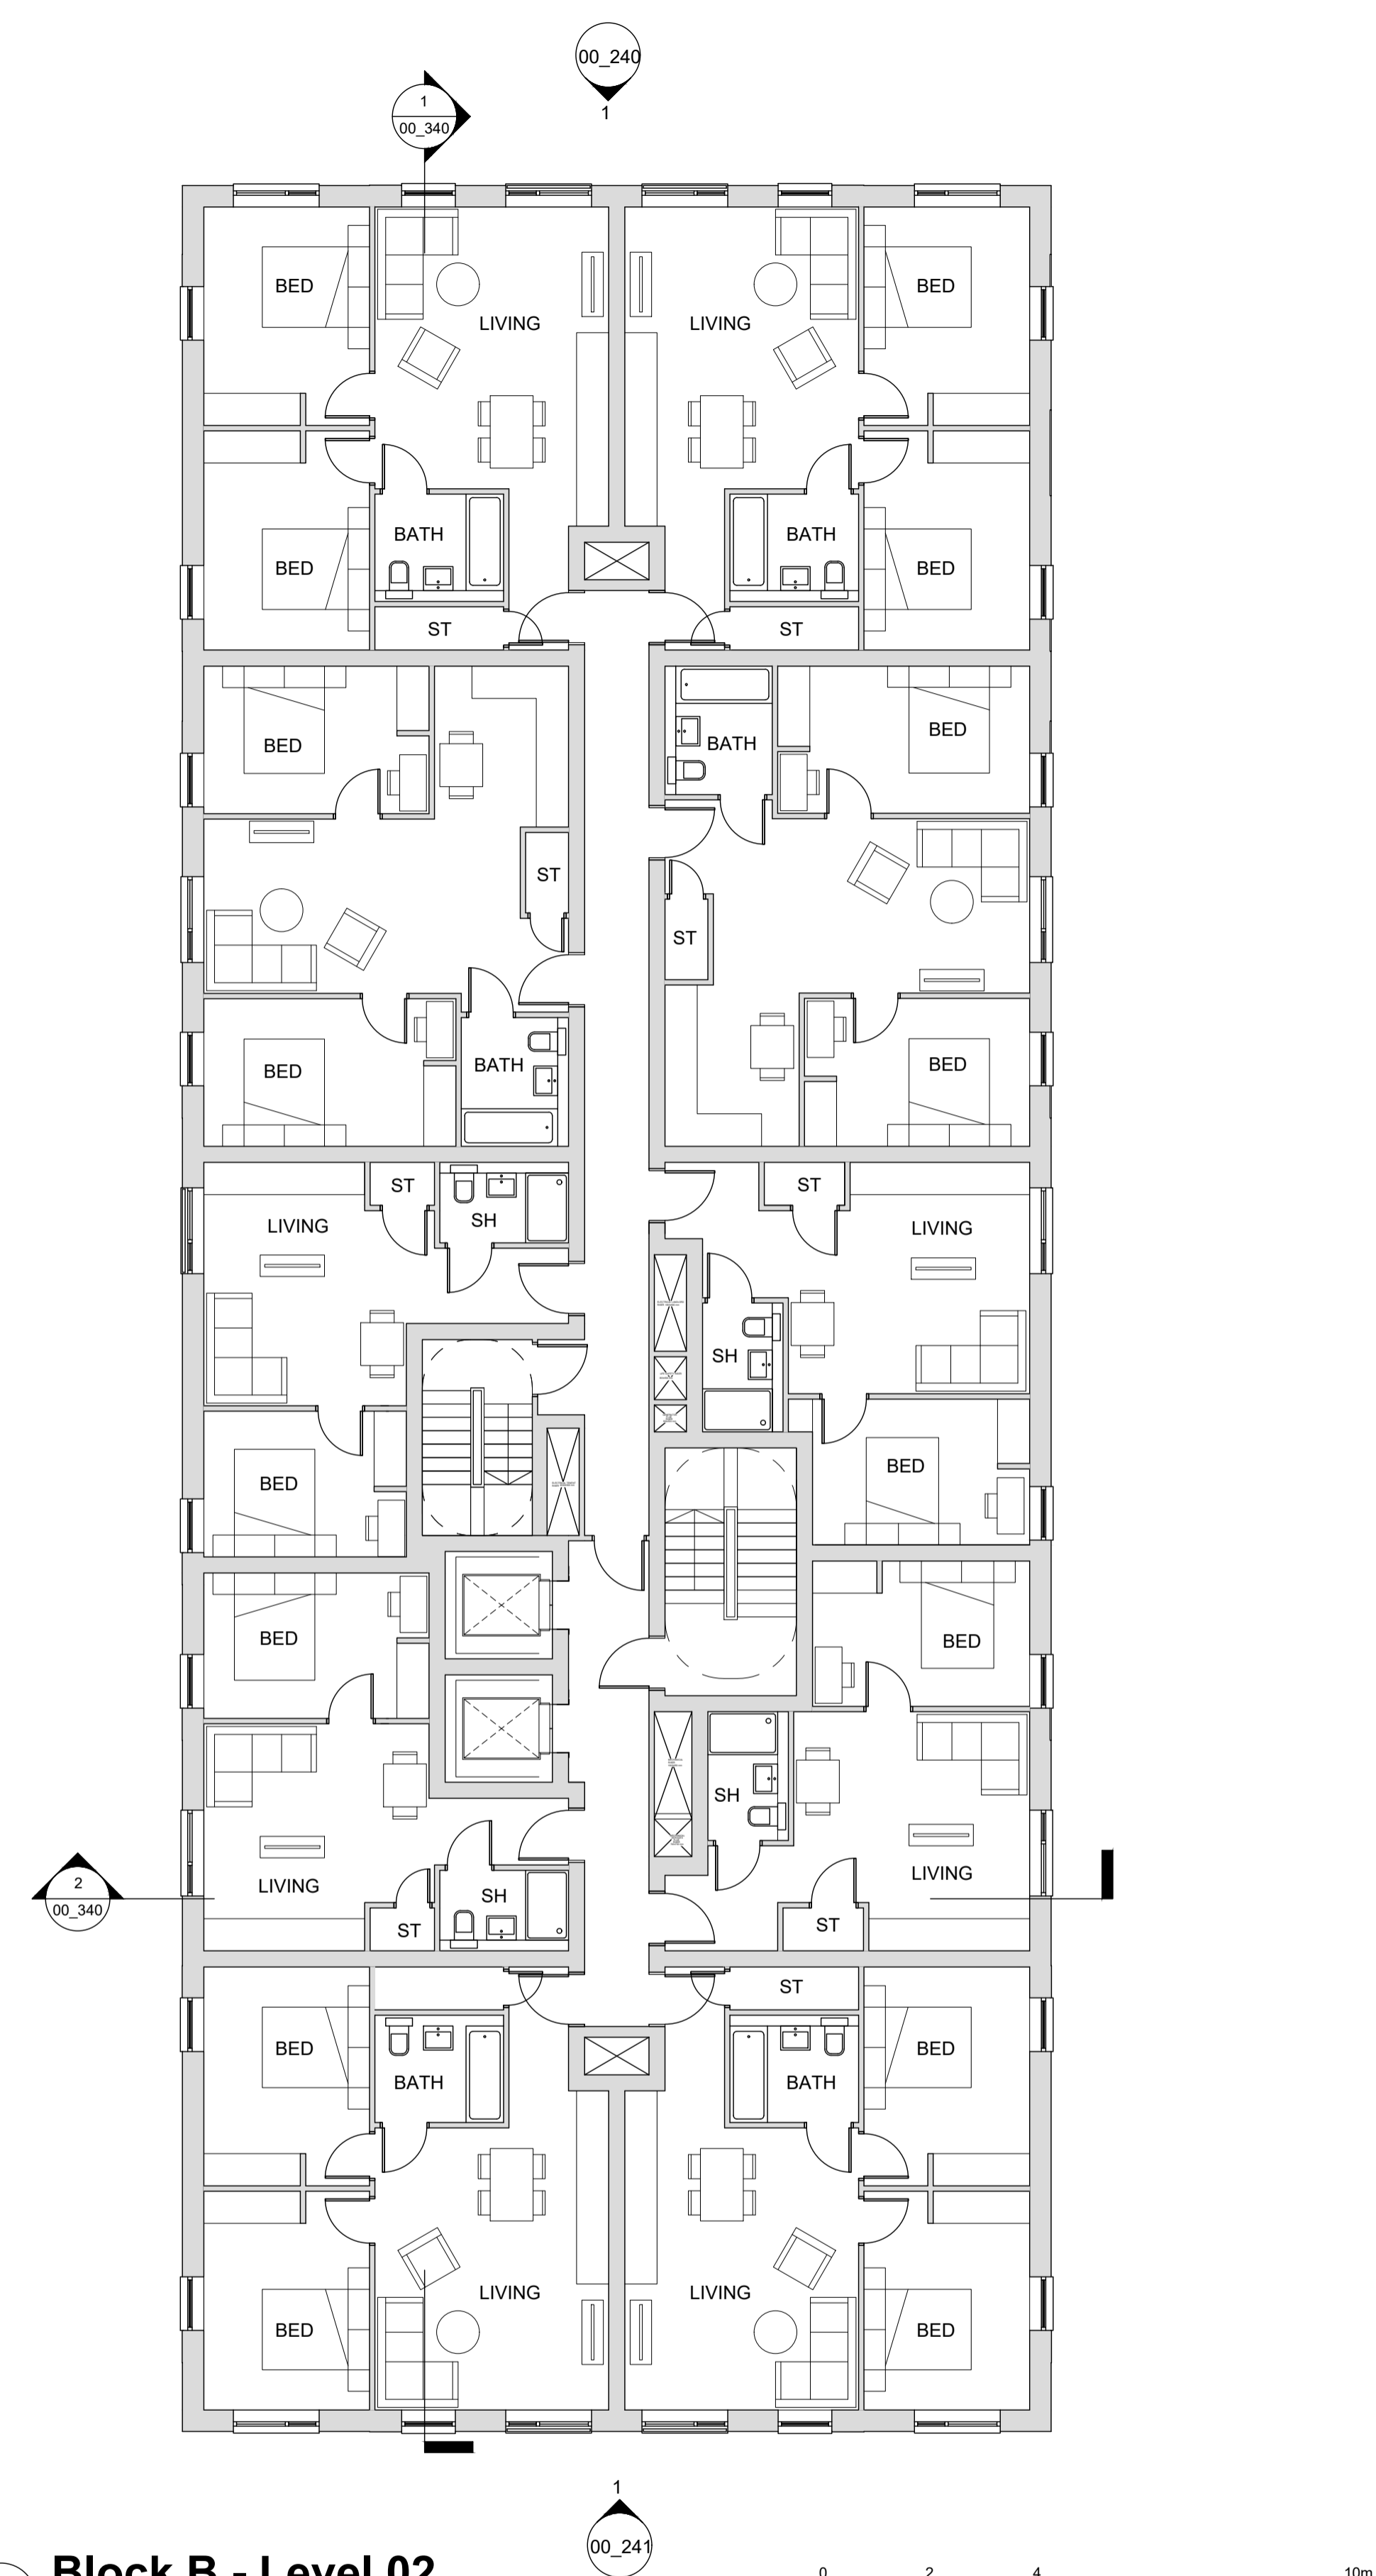


3 Block B - Level 02
1 : 100

 


Revision:	Description:	Date:
PC.01	Issued for Information	09.01.24

NOTE NOT FOR CONSTRUCTION
DO NOT SCALE - USE FIGURED DIMENSIONS ONLY.
ALL DIMENSIONS TO BE CHECKED ON SITE PRIOR TO CONSTRUCTION AND ANY DISCREPANCIES TO BE HIGHLIGHTED BY CONTRACTOR.
THIS DRAWING IS TO BE READ IN CONJUNCTION WITH ALL RELEVANT SPECIFICATIONS AND DRAWINGS.
ALL LEVELS ARE TO FINISHED LEVELS UNLESS OTHERWISE INDICATED.

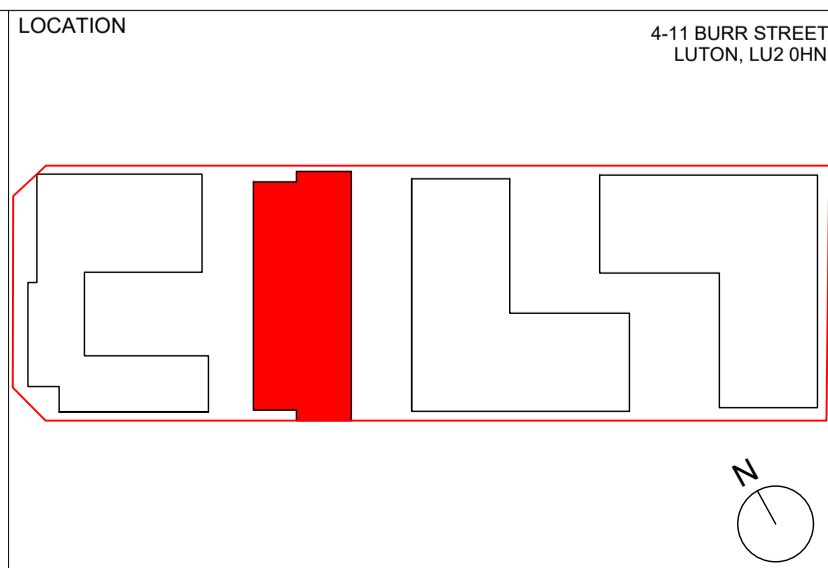


SADAarchitecture
P : 26C George Street, St Albans, AL3 4ES
E : letterbox@sada-architecture.com
W : www.sada-architecture.com
T : 01 727 860810


Project: 23-019 Burr Street
Drawing: BLOCK B_LEVEL 00 - 02
Date: 28/11/2023 drawn by: YY check: CC
Scale: 1:100@A1 drwg no.: 01_140 rev. no.: P.01
© Copyright: This drawing or design may not be reproduced without permission.

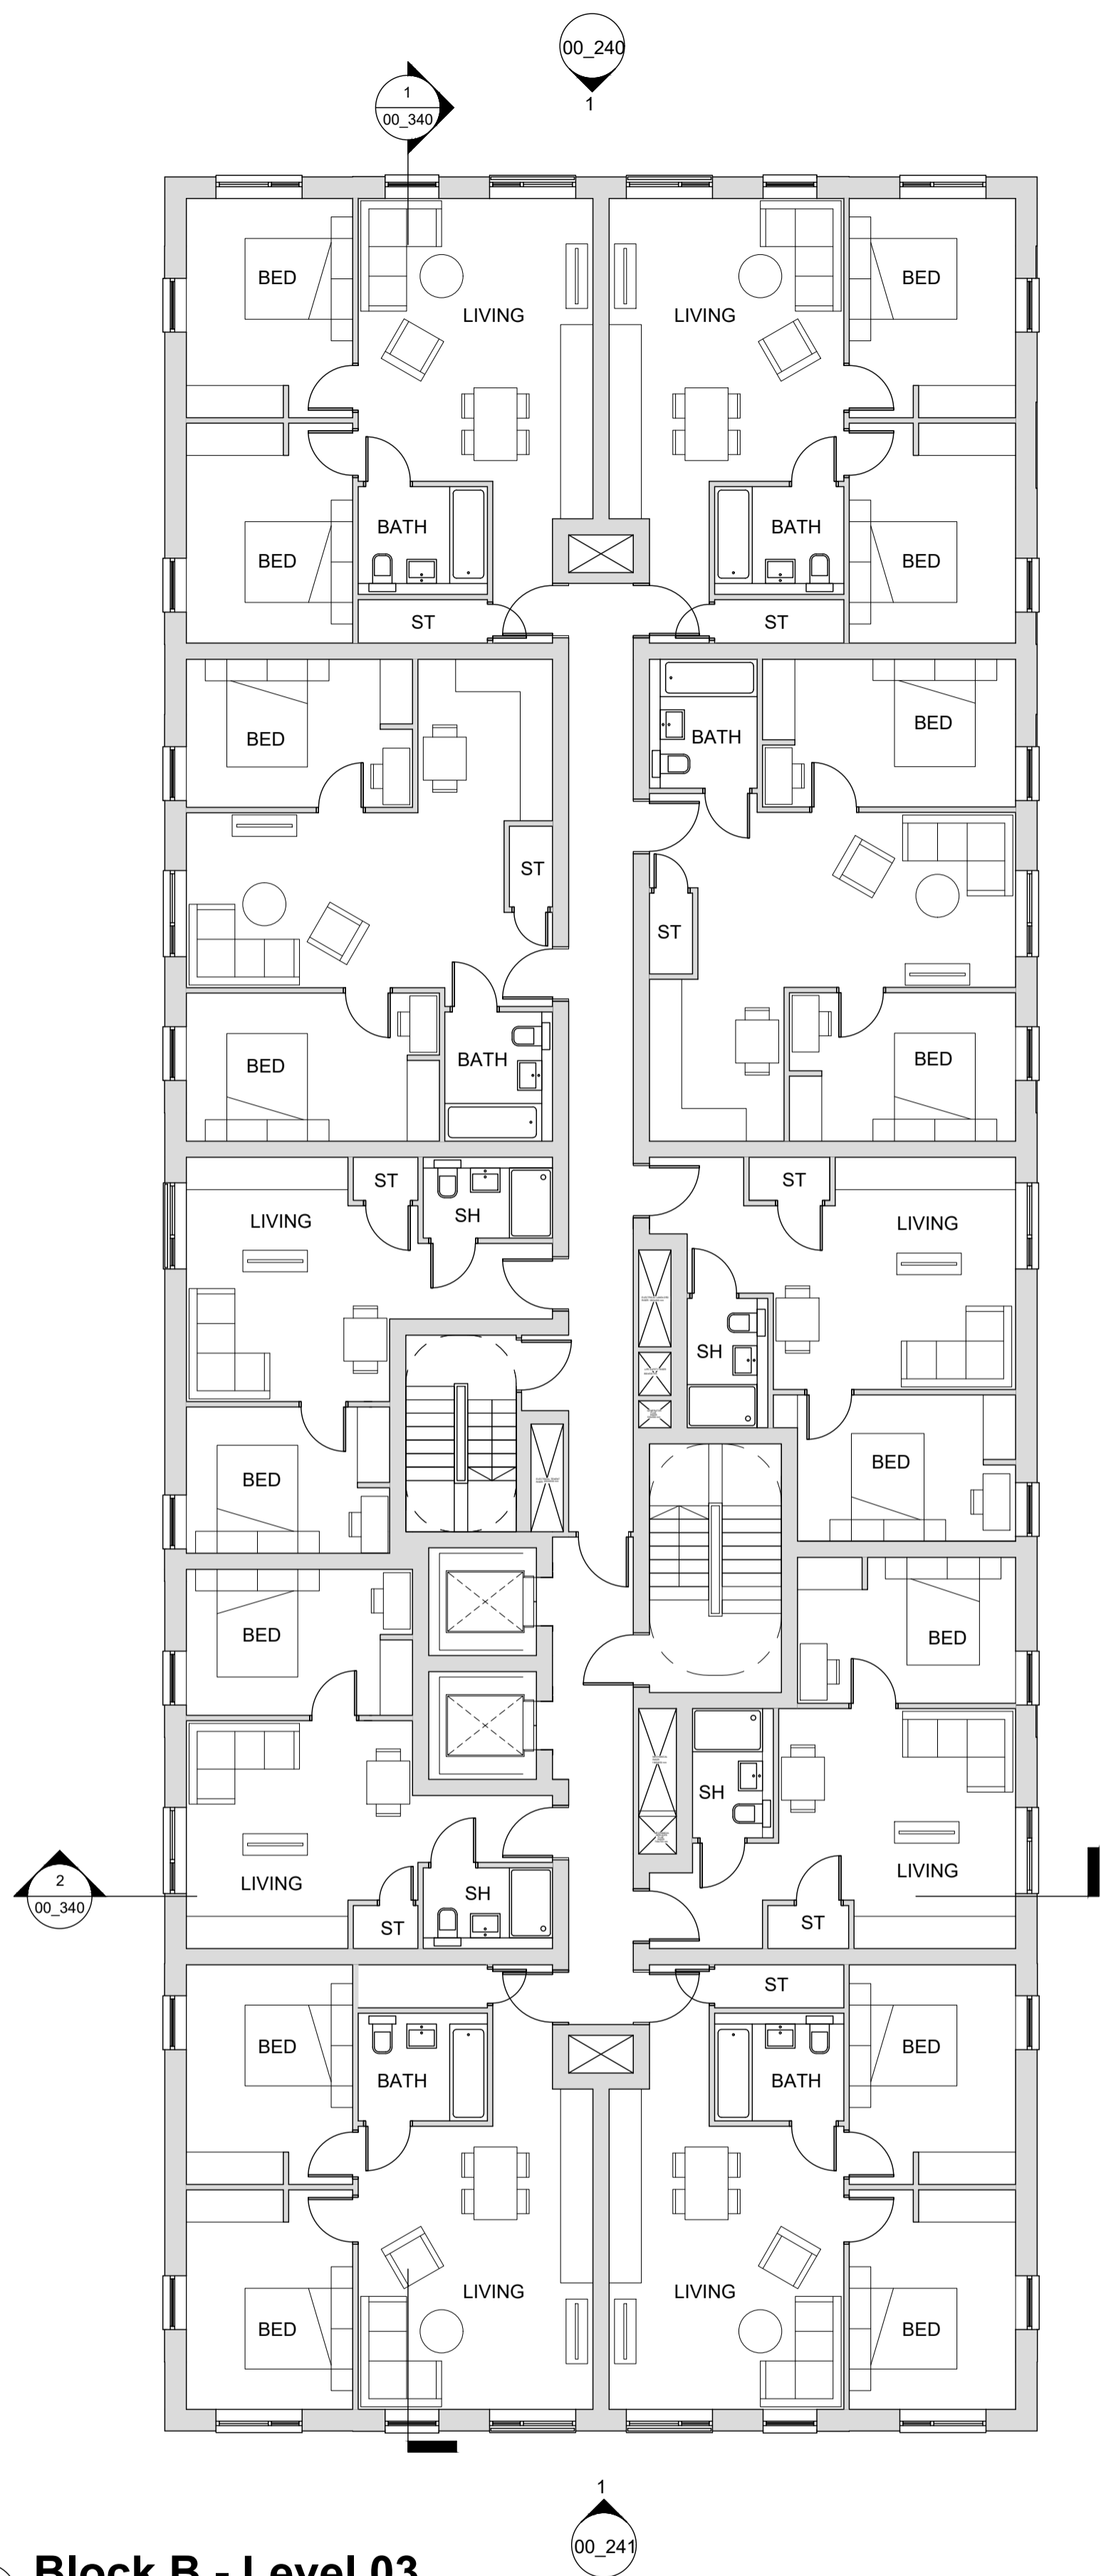


1 Block B - Level 03
1 : 100

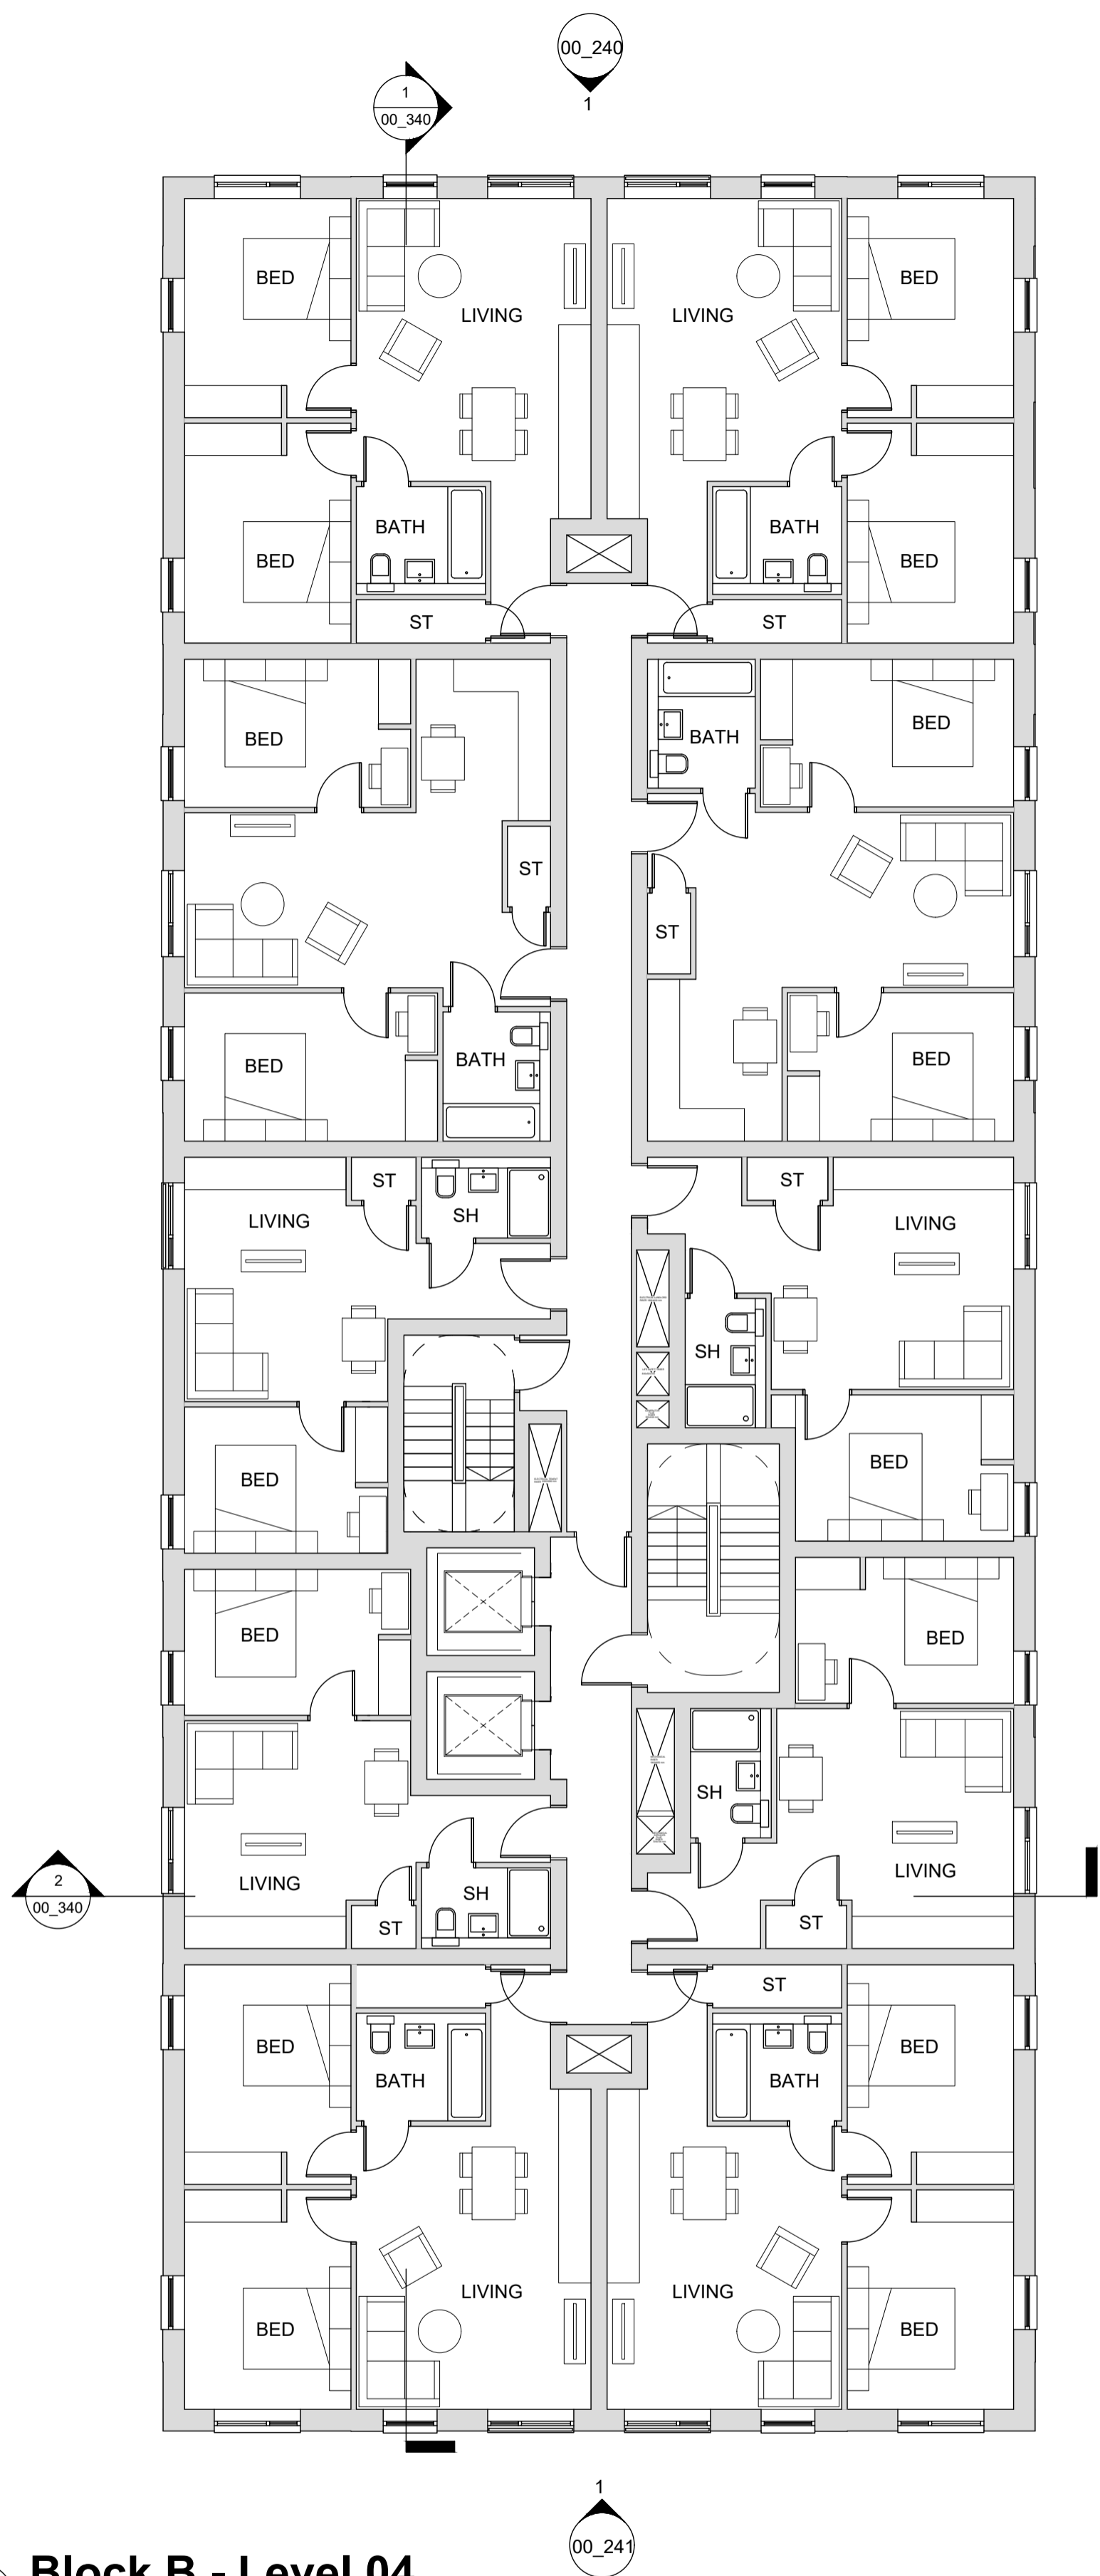

2 Block B - Level 04
1 : 100

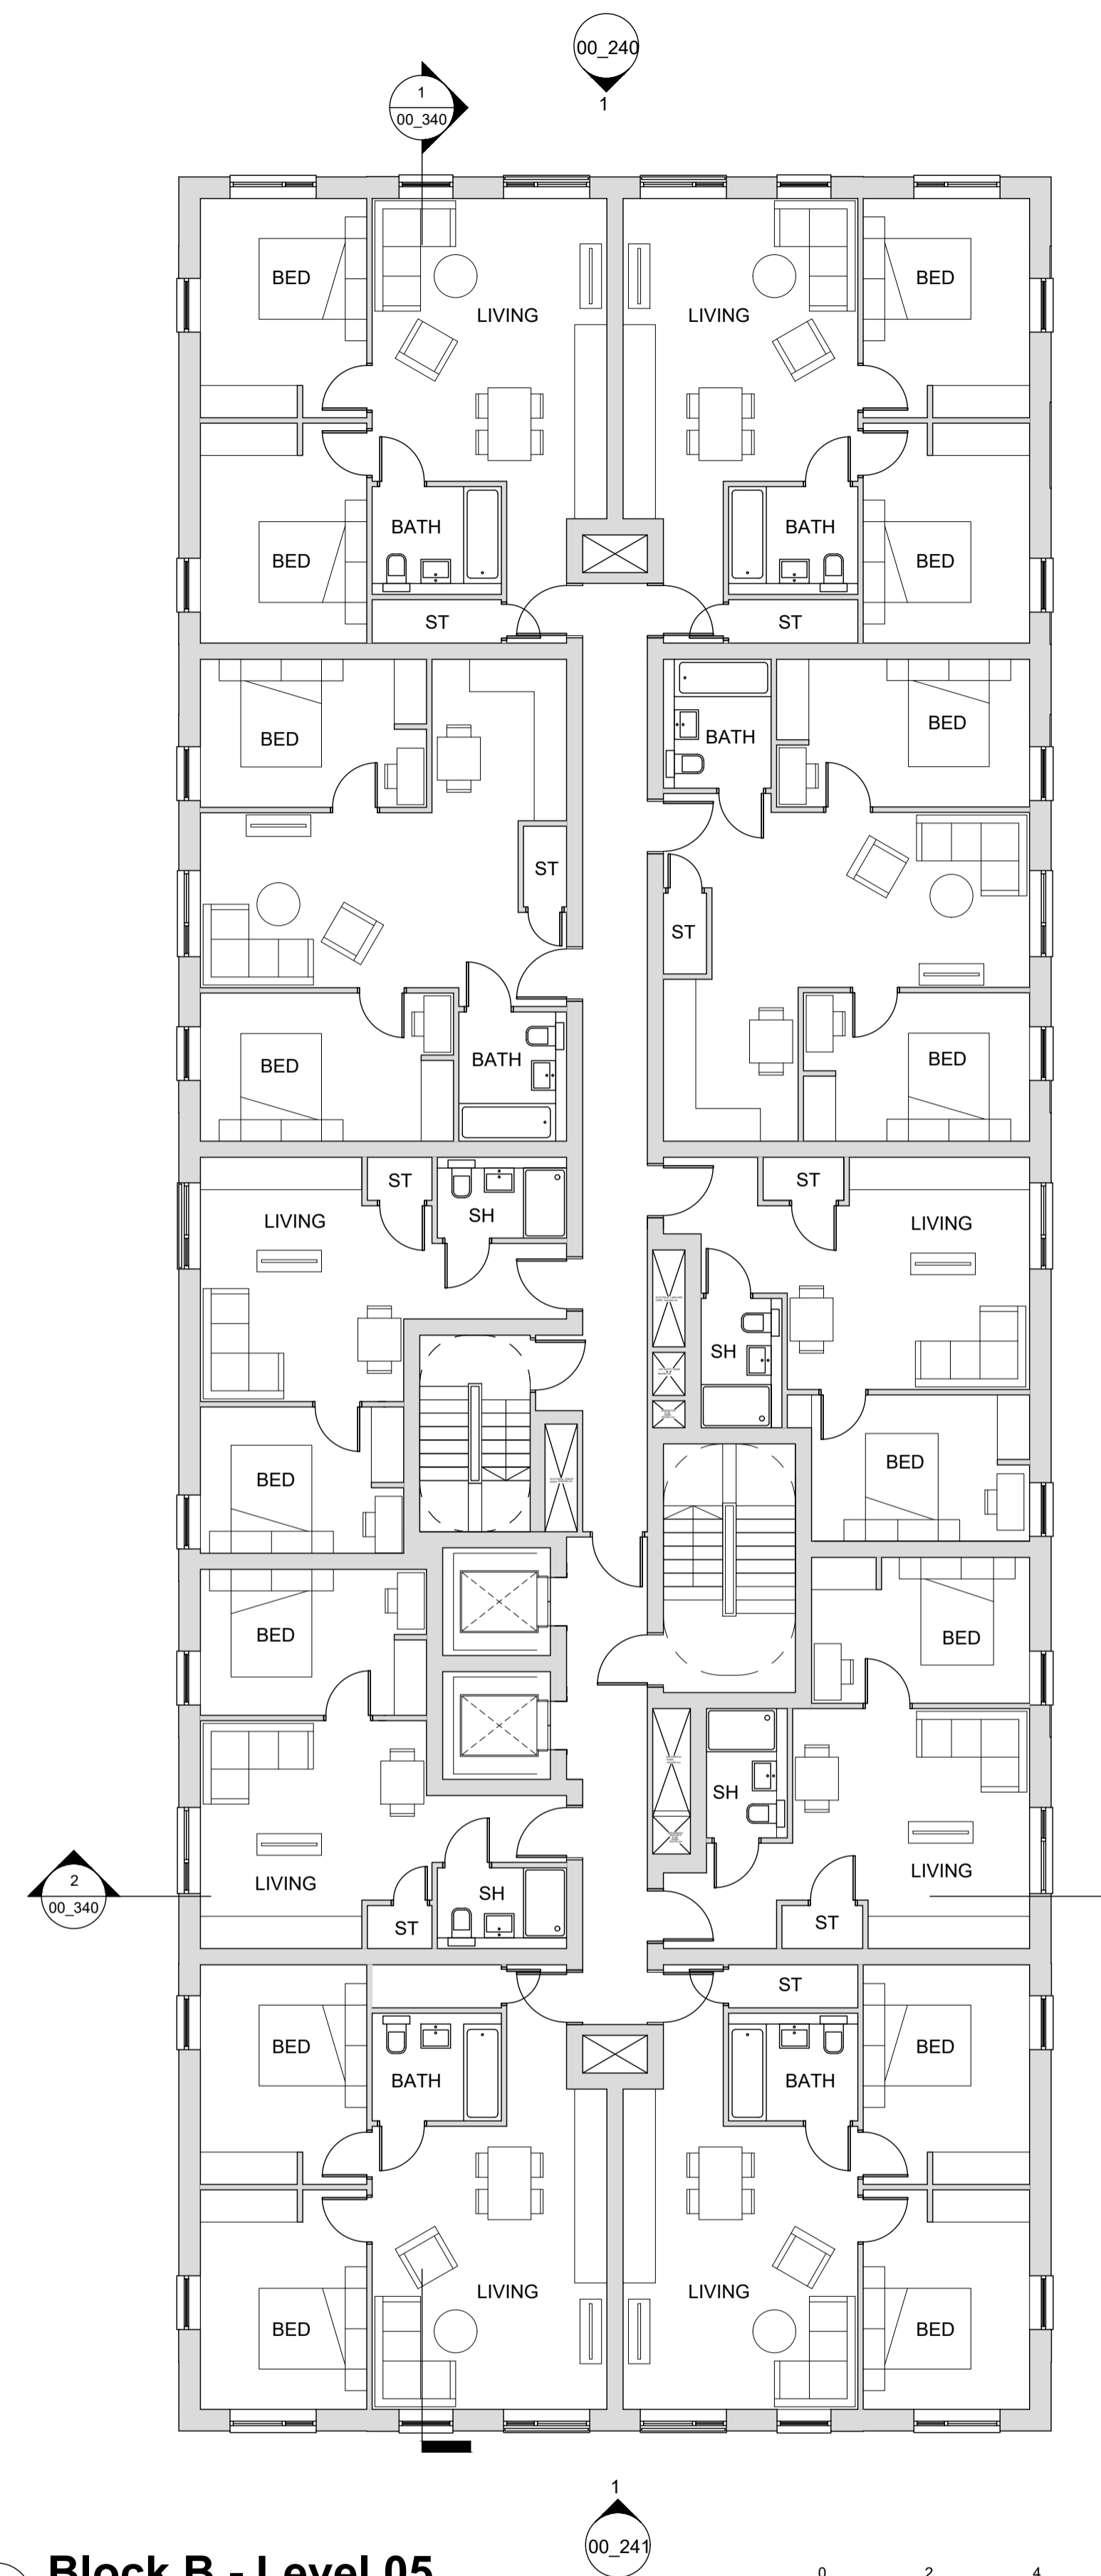


3 Block B - Level 05
1 : 100

 

Revision:	Description:	Date:
PC.01	Issued for Information	09.01.24

NOTE NOT FOR CONSTRUCTION
DO NOT SCALE - USE FIGURED DIMENSIONS ONLY.
ALL DIMENSIONS TO BE CHECKED ON SITE PRIOR TO CONSTRUCTION AND ANY DISCREPANCIES TO BE HIGHLIGHTED BY CONTRACTOR.
THIS DRAWING IS TO BE READ IN CONJUNCTION WITH ALL RELEVANT SPECIFICATIONS AND DRAWINGS.
ALL LEVELS ARE TO FINISHED LEVELS UNLESS OTHERWISE INDICATED.

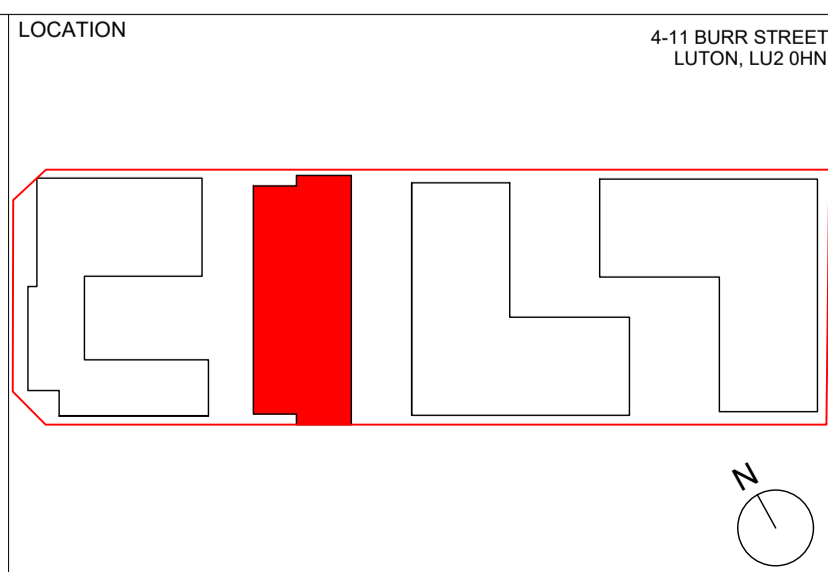


SADAarchitecture
P : 26C George Street, St Albans, AL3 4ES
E : letterbox@sada-architecture.com
W : www.sada-architecture.com
T : 01 727 860810


Project: 23-019 Burr Street
Drawing: BLOCK B_LEVEL 03 - 05
Date: 28/11/2023 drawn by: YY check: CC
Scale: 1:100@A1 drwg no.: 01_141 rev. no.: P.01
© Copyright: This drawing or design may not be reproduced without permission.




1 Block B - Level 06
1 : 100

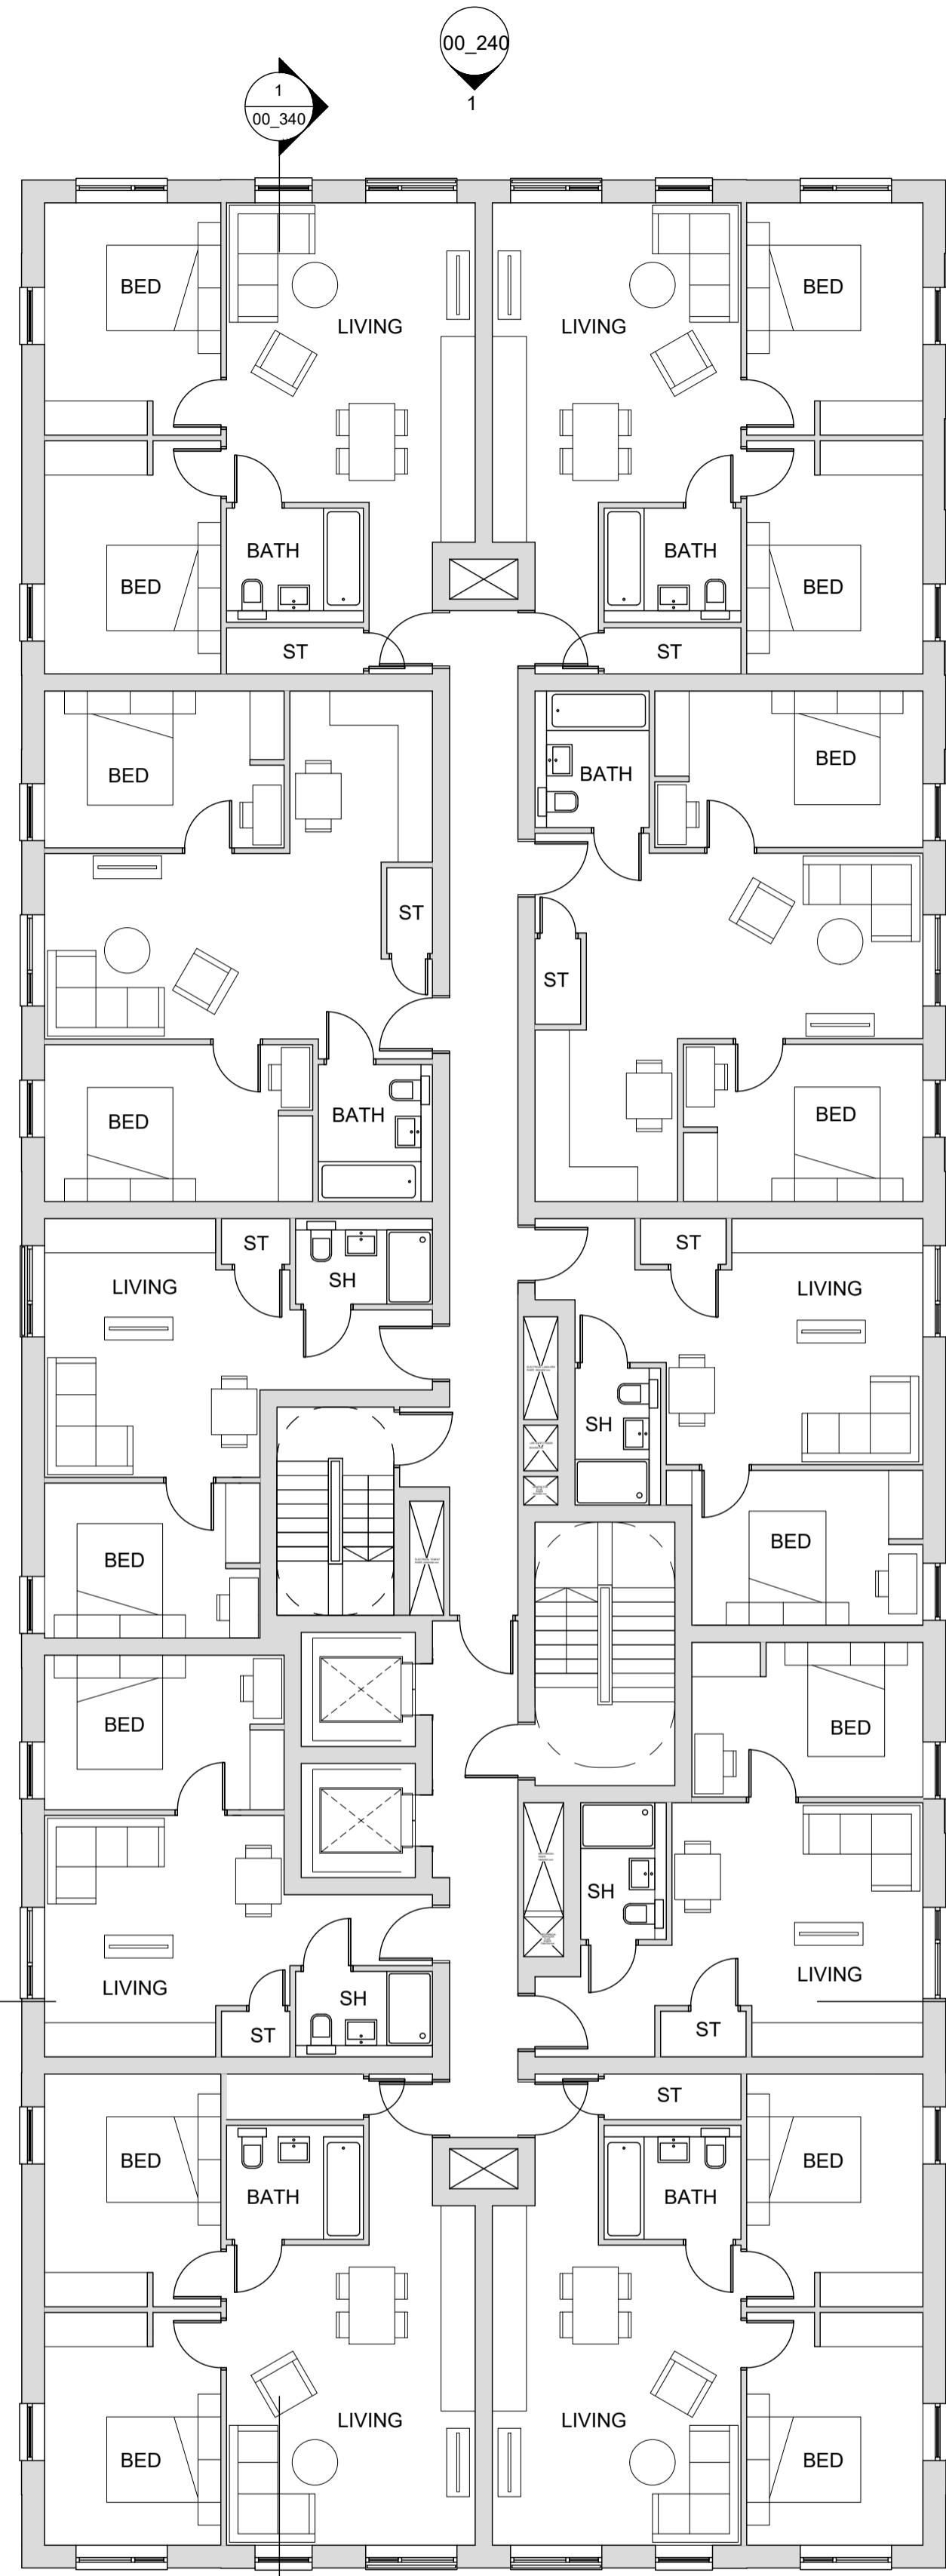

2 Block B - Level 07
1 : 100

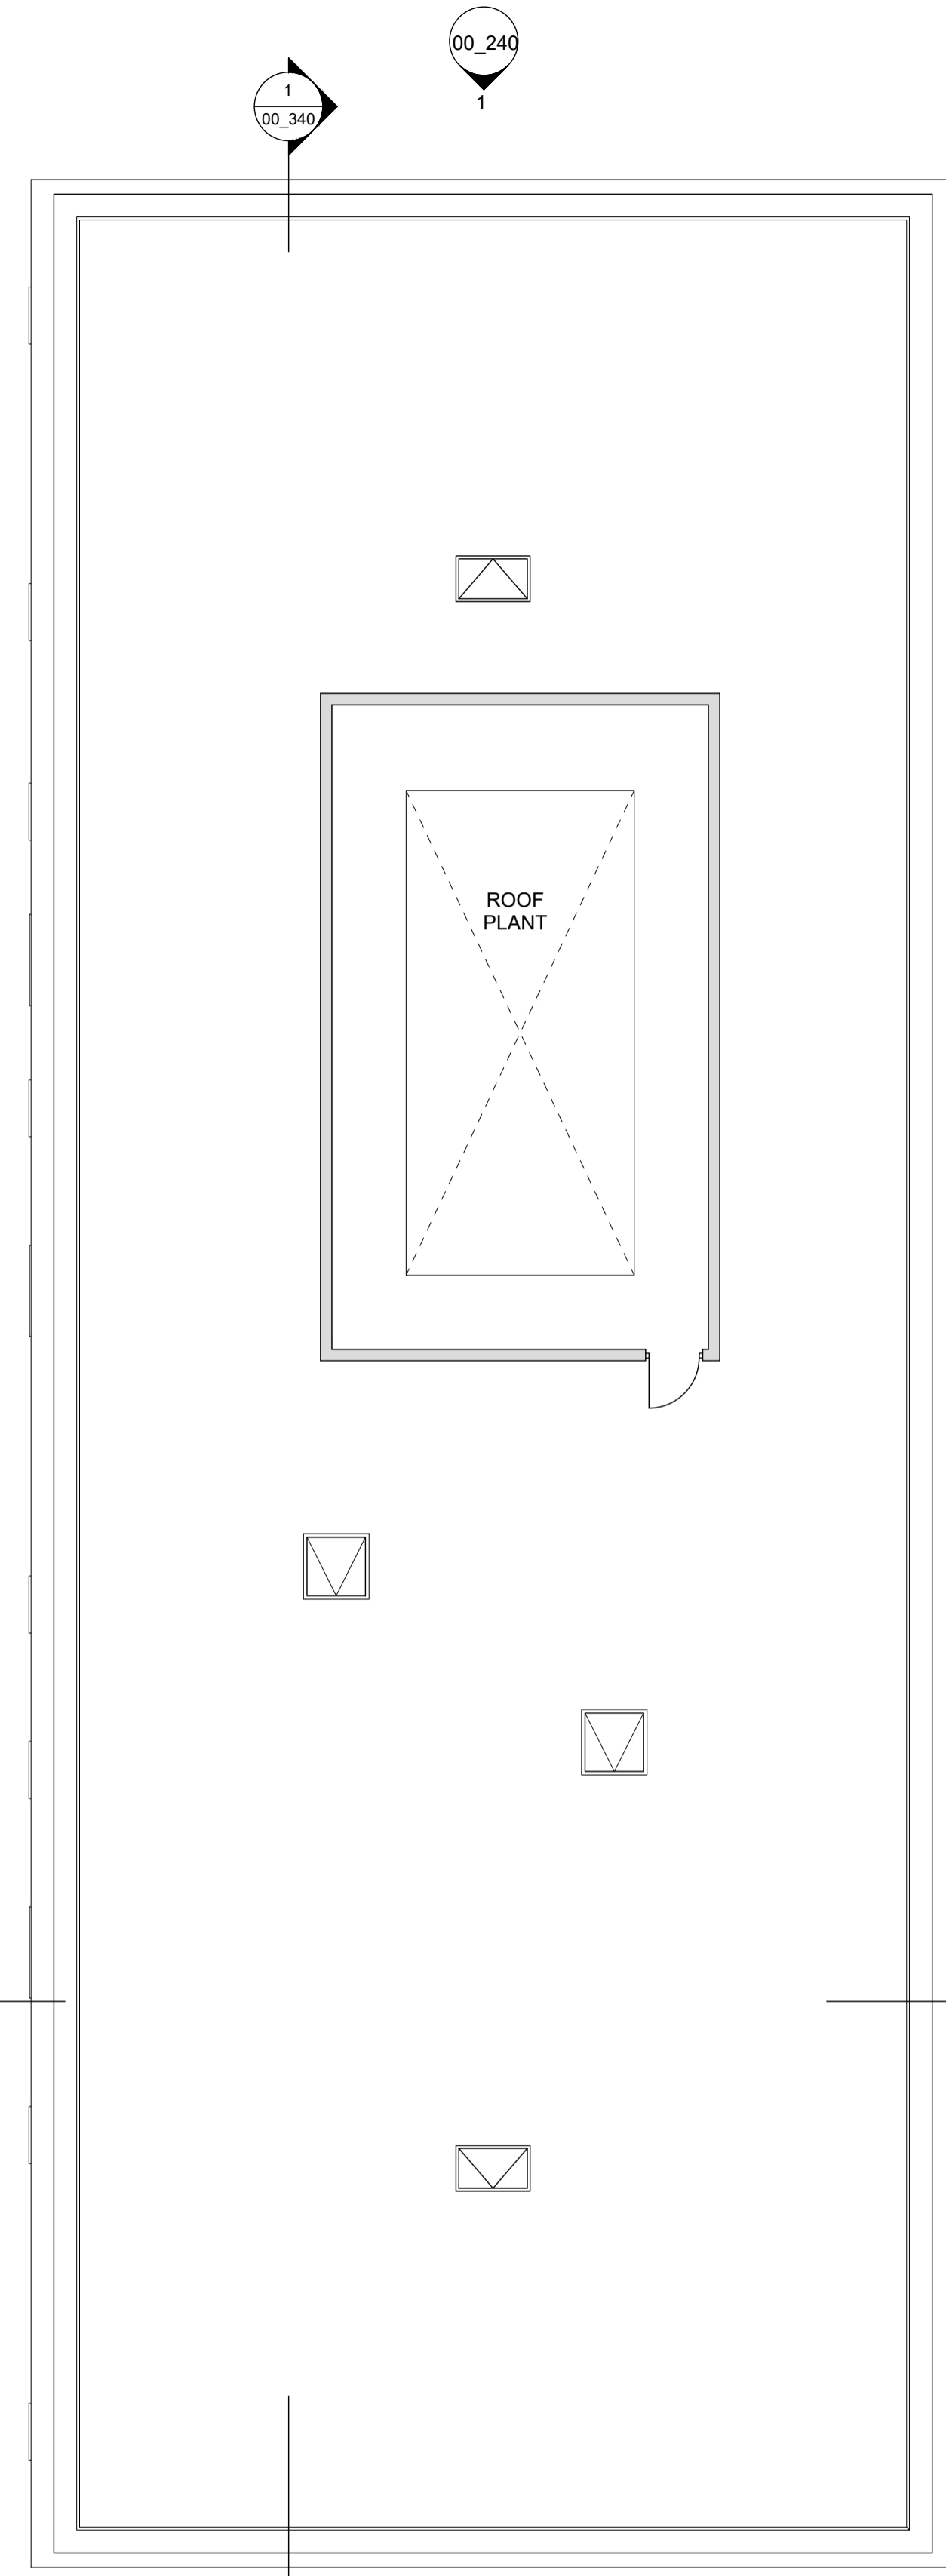


3 Block B - Roof
1 : 100

 

Revision:	Description:	Date:
PC.01	Issued for Information	09.01.24


NOTE NOT FOR CONSTRUCTION
DO NOT SCALE - USE FIGURED DIMENSIONS ONLY.
ALL DIMENSIONS TO BE CHECKED ON SITE PRIOR TO CONSTRUCTION AND ANY DISCREPANCIES TO BE HIGHLIGHTED BY CONTRACTOR.
THIS DRAWING IS TO BE READ IN CONJUNCTION WITH ALL RELEVANT SPECIFICATIONS AND DRAWINGS.
ALL LEVELS ARE TO FINISHED LEVELS UNLESS OTHERWISE INDICATED.

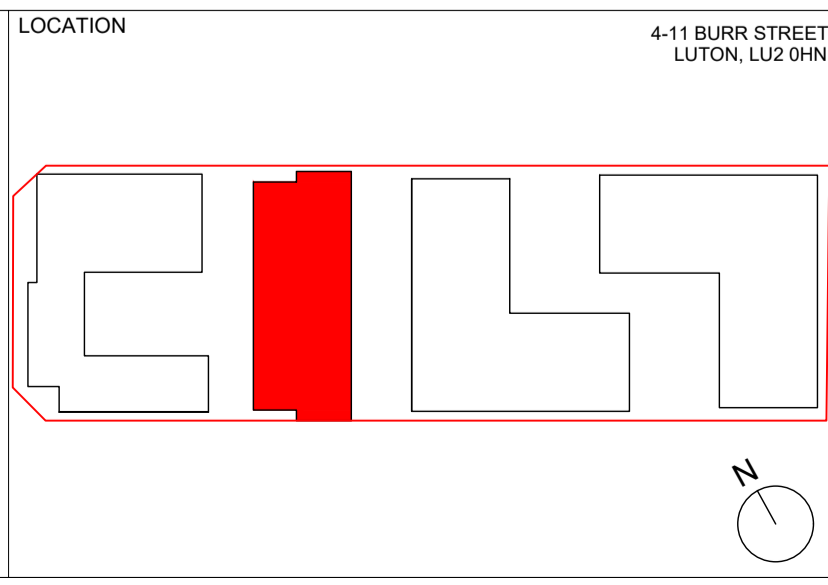

4-11 BURR STREET
LUTON, LU2 0HN

SADAarchitecture
P : 26C George Street, St Albans, AL3 4ES
E : letterbox@sada-architecture.com
W : www.sada-architecture.com
T : 01 727 860810

Project: 23-019 Burr Street
Drawing: BLOCK B_LEVEL 06 - ROOF
Date: 28/11/2023 drawn by: YY check: CC
Scale: 1:100@A1 drwg no.: 01_142 rev. no.: P.01
© Copyright: This drawing or design may not be reproduced without permission.

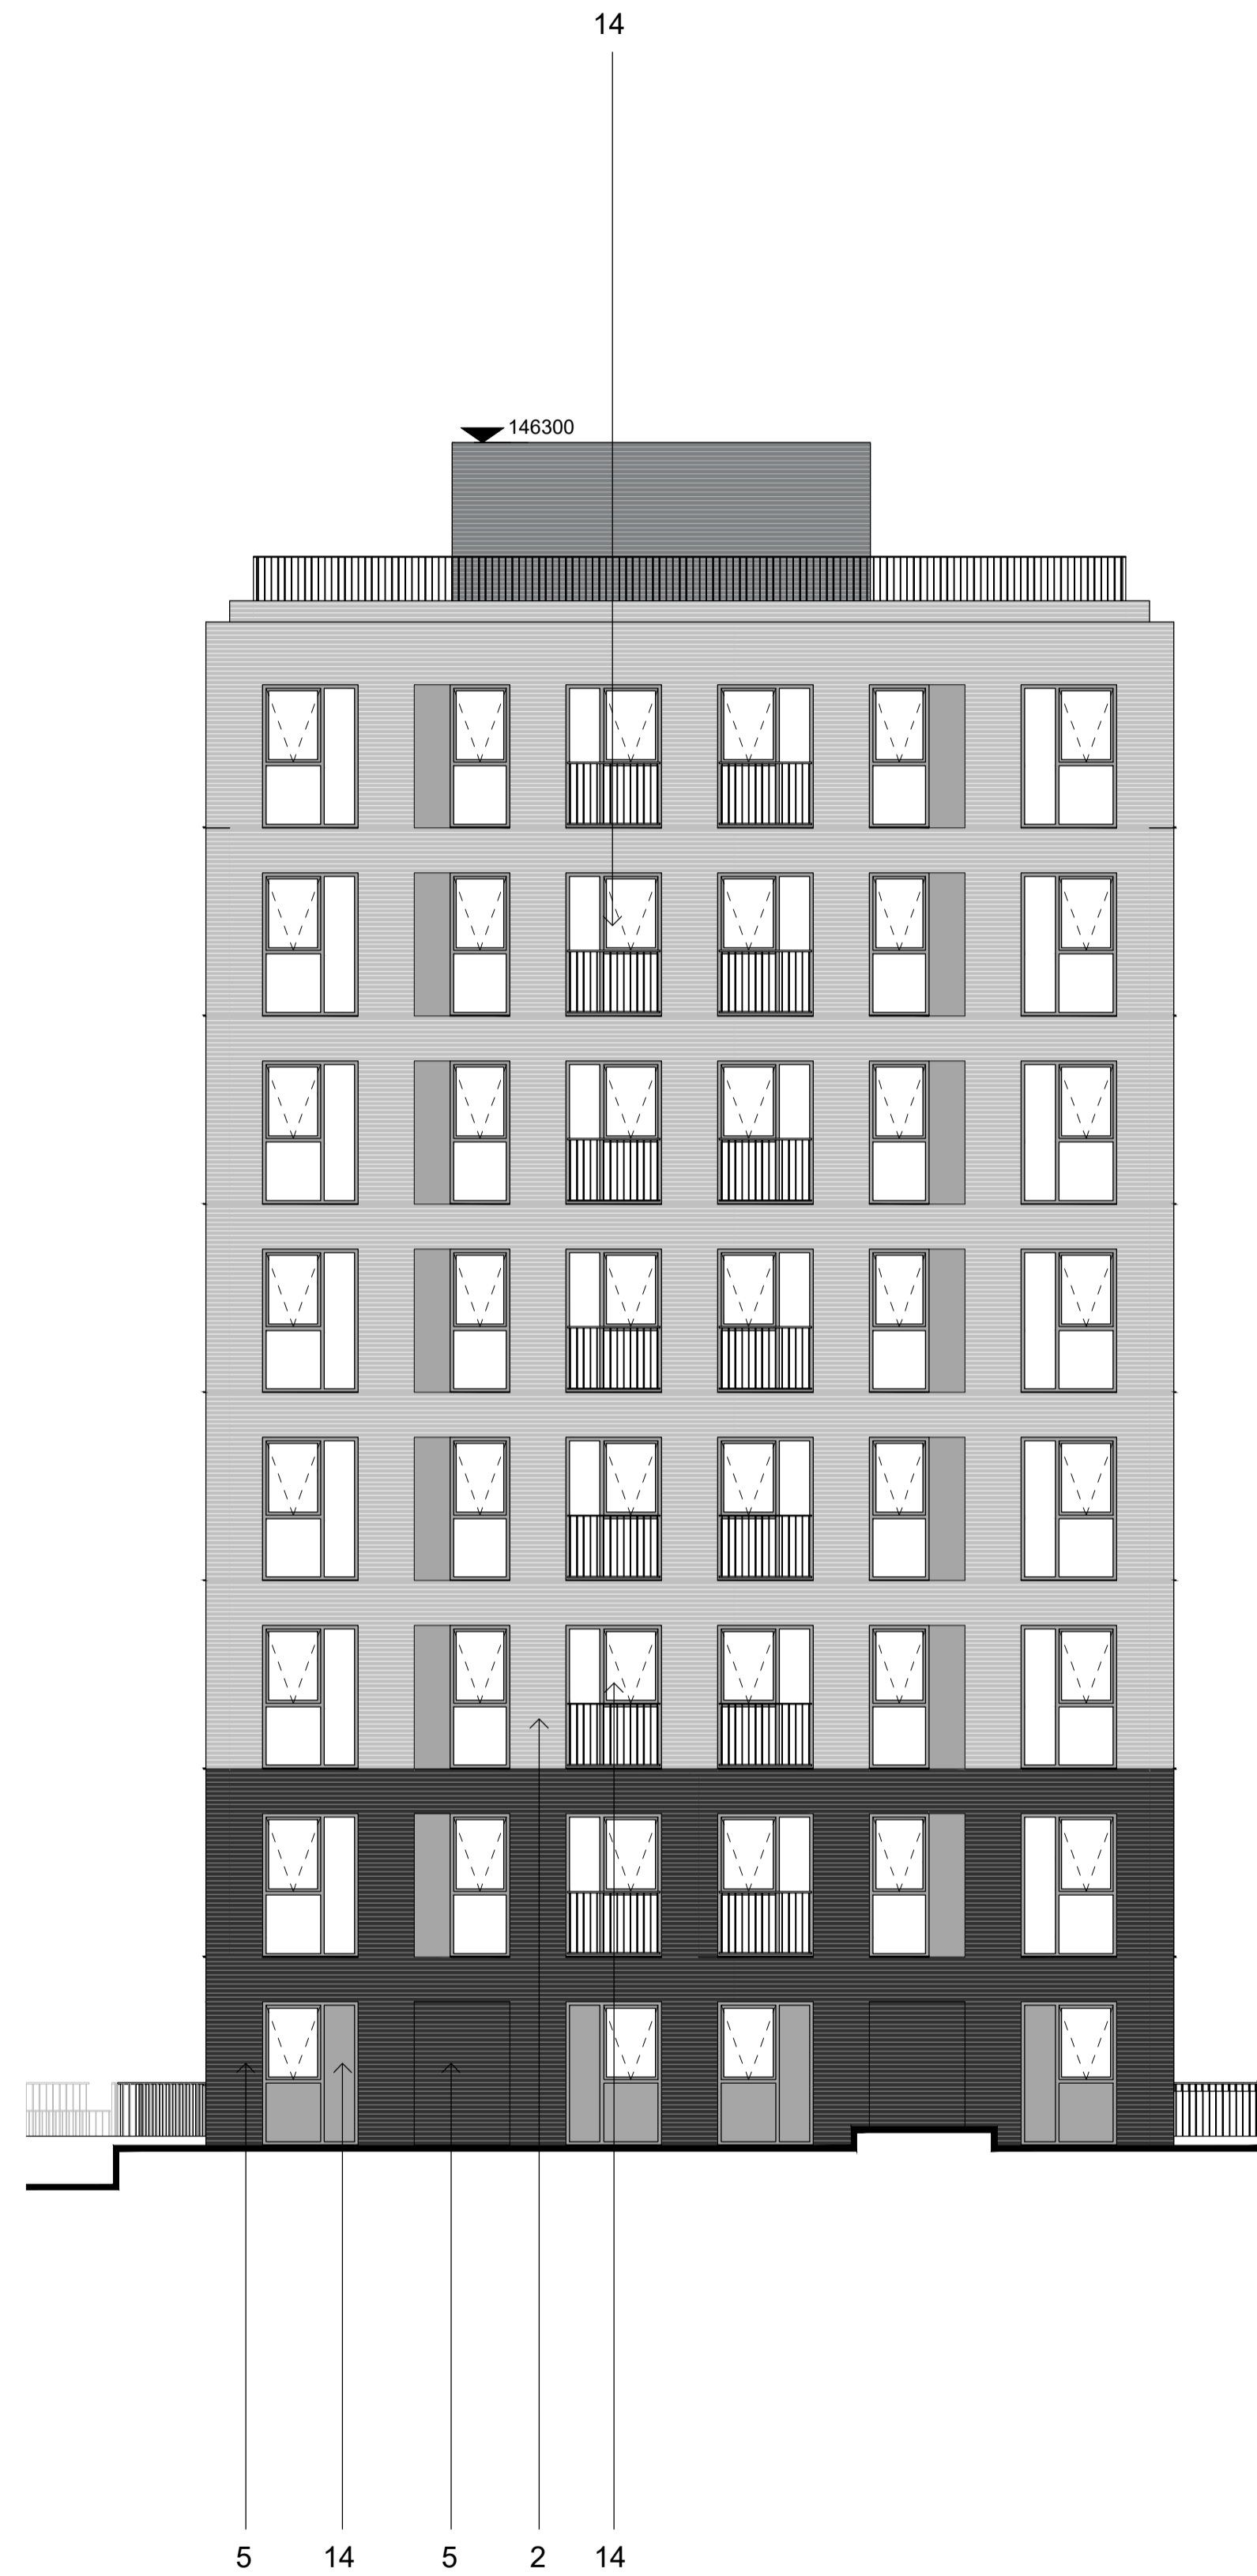


1 Block B - North Elevation
1 : 100

- ▼ Block B - Level 08
143300
- ▼ Block B - Level 07
139850
- ▼ Block B - Level 06
136700
- ▼ Block B - Level 05
133550
- ▼ Block B - Level 04
130400
- ▼ Block B - Level 03
127250
- ▼ Block B - Level 02
124100
- ▼ Block B - Level 01
120950
- ▼ Block B - Ground
117800



2 Block B - East Elevation
1 : 100

 

KEY	Revision:	Description:	Date:
1. Brickwork, Light Grey	PC.01	Issued for Information	12.12.23
2. Brickwork, Grey			
3. Brickwork, Blue			
4. Brickwork, Dark Brown			
5. Glazed Brickwork, Black			
6. Glazed Brickwork, White			
7. Glazed Brickwork, Green			
8. RockPanel, Bronze			
9. RockPanel, Grey			
10. RockPanel, Copper			
11. RockPanel, Light Grey			
12. Grey Window Frames and Side Panels			
13. Light Brown Window Frames and Side Panels			
14. Light Grey Window Frames and Side Panels			
15. Obscured Glazing			


NOTE NOT FOR CONSTRUCTION

DO NOT SCALE - USE FIGURED DIMENSIONS ONLY.

ALL DIMENSIONS TO BE CHECKED ON SITE PRIOR TO CONSTRUCTION AND ANY DISCREPANCIES TO BE HIGHLIGHTED BY CONTRACTOR.

THIS DRAWING IS TO BE READ IN CONJUNCTION WITH ALL RELEVANT SPECIFICATIONS AND DRAWINGS.


ALL LEVELS ARE TO FINISHED LEVELS UNLESS OTHERWISE INDICATED.

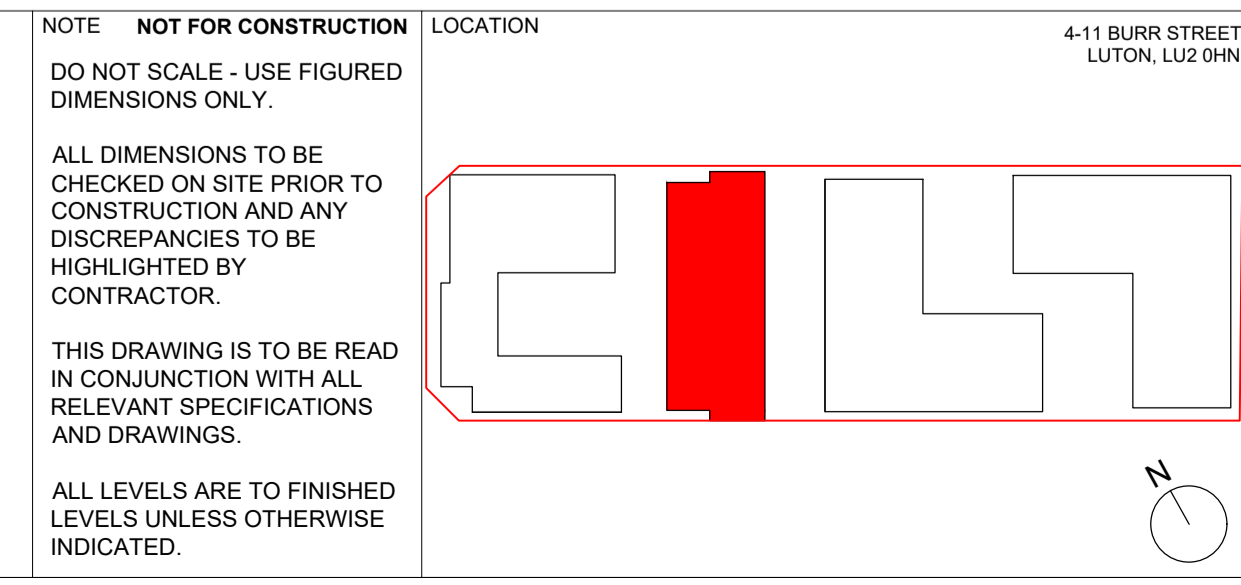


SADAarchitecture

P : 26C George Street, St Albans, AL3 4ES
 E : letterbox@sada-architecture.com
 W : www.sada-architecture.com
 T : 01 727 860810

Project: 23-019 Burr Street
 Drawing: BLOCK B ELEVATIONS, NORTH & EAST
 Date: 28/11/2023 | drawn by: YY | check: CC
 Scale: 1:100@A1 | drwg no.: 01_240 | rev. no.: P.01
 © Copyright: This drawing or design may not be reproduced without permission.

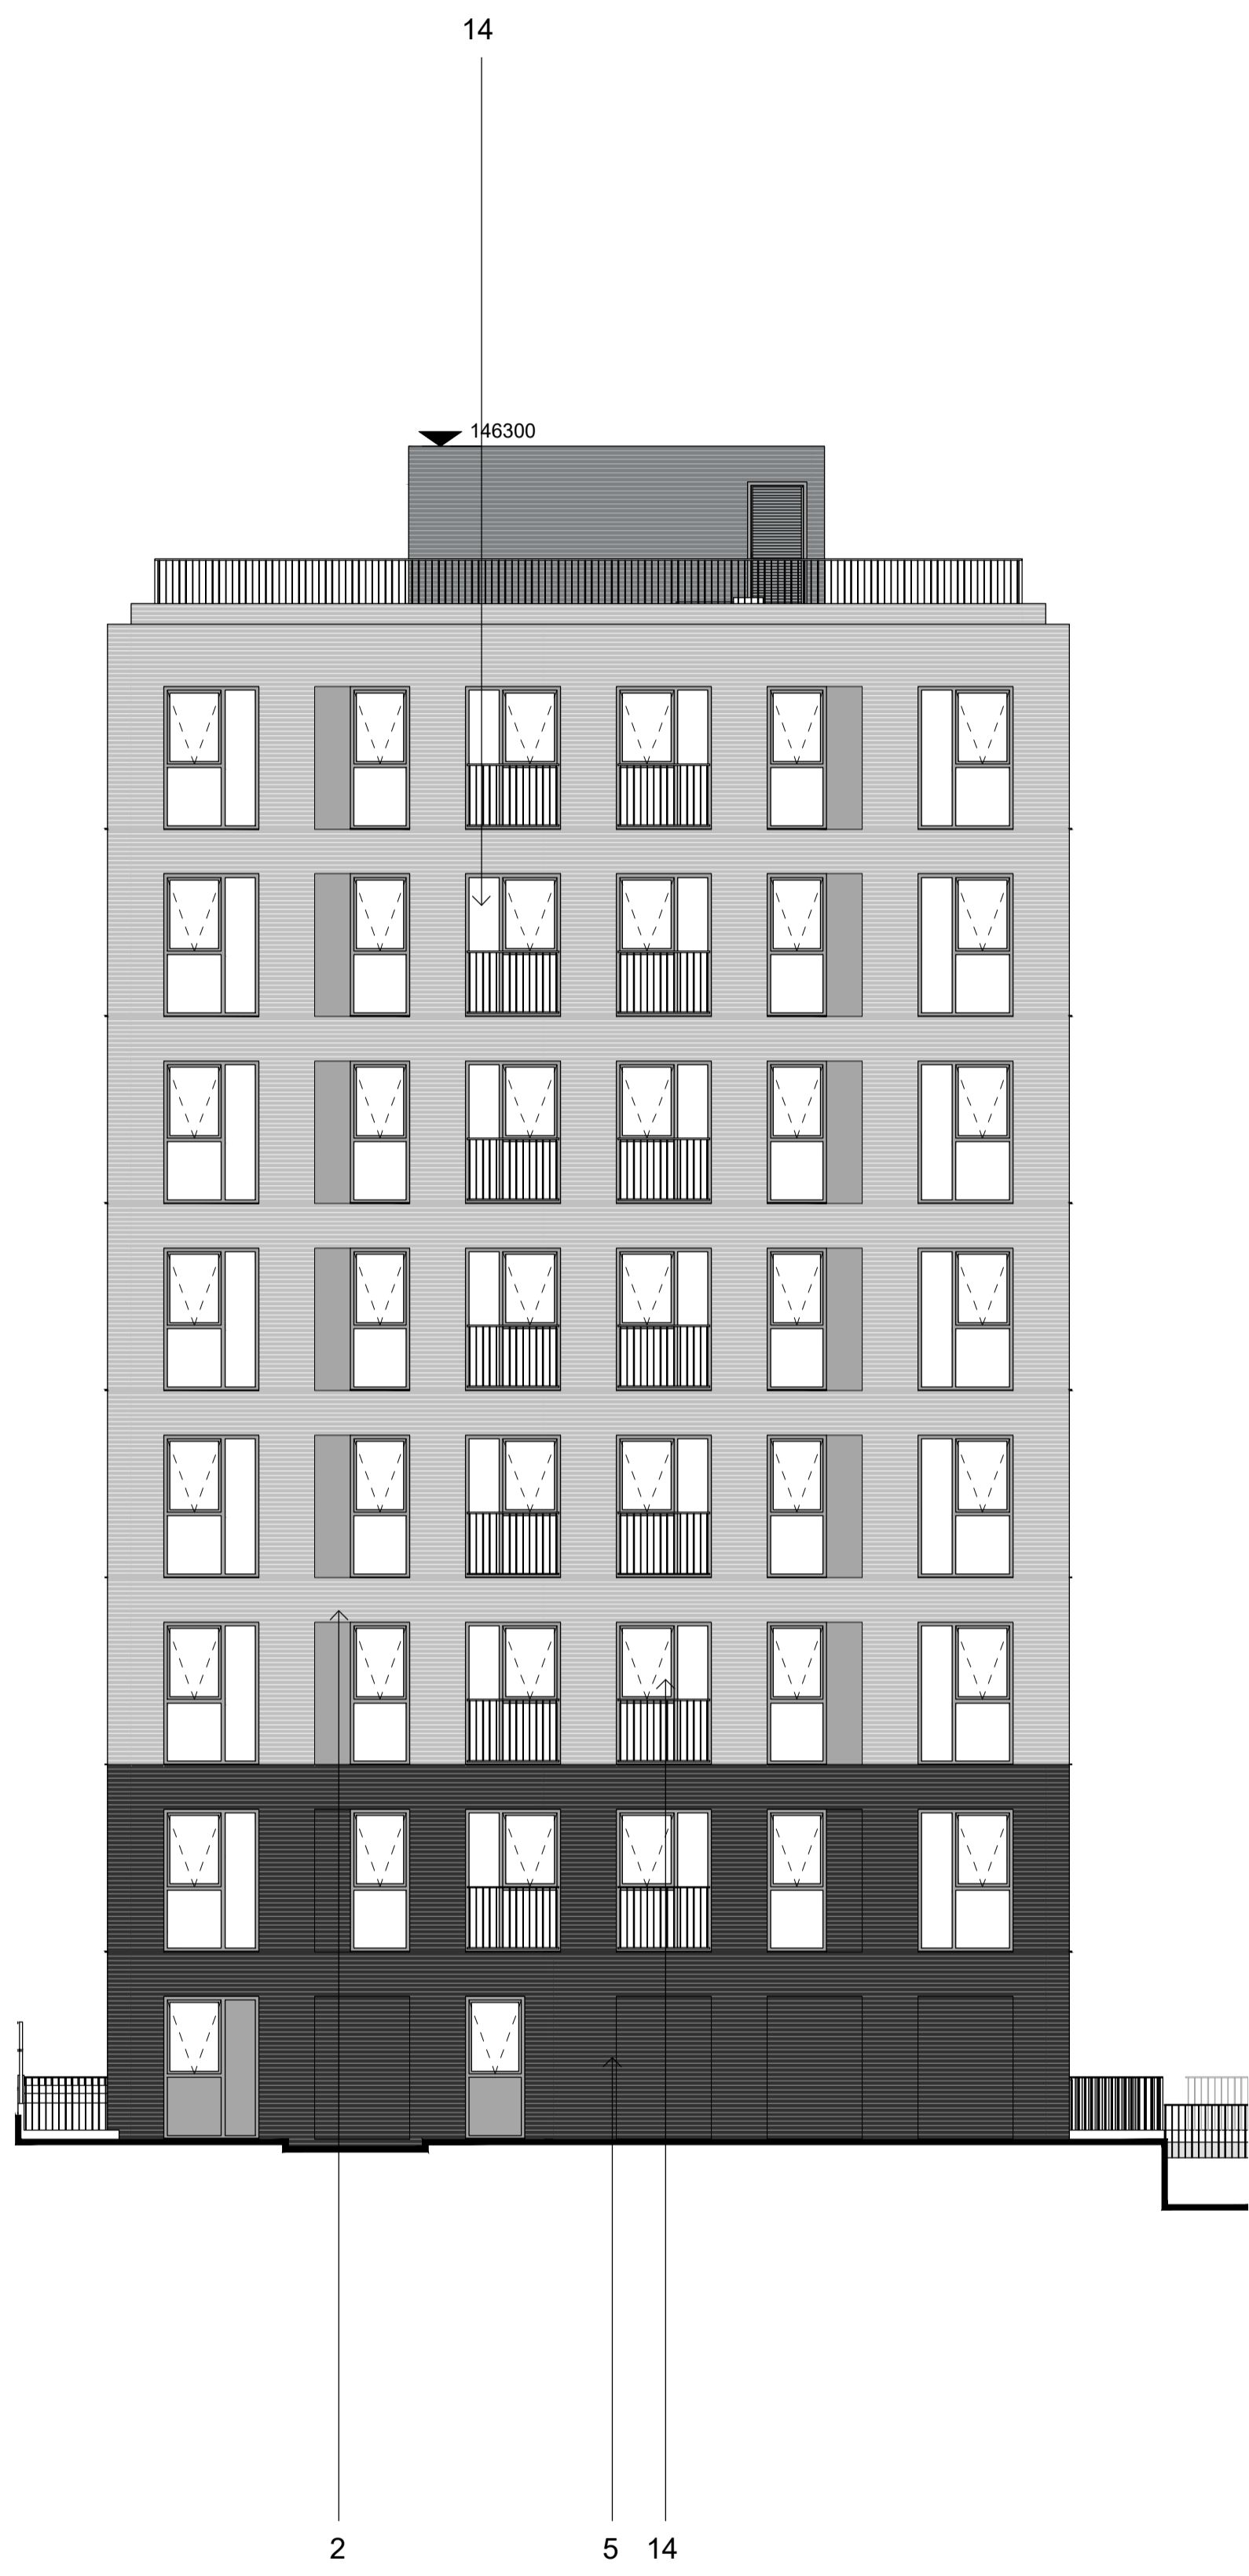

1 Block B - South Elevation
1 : 100

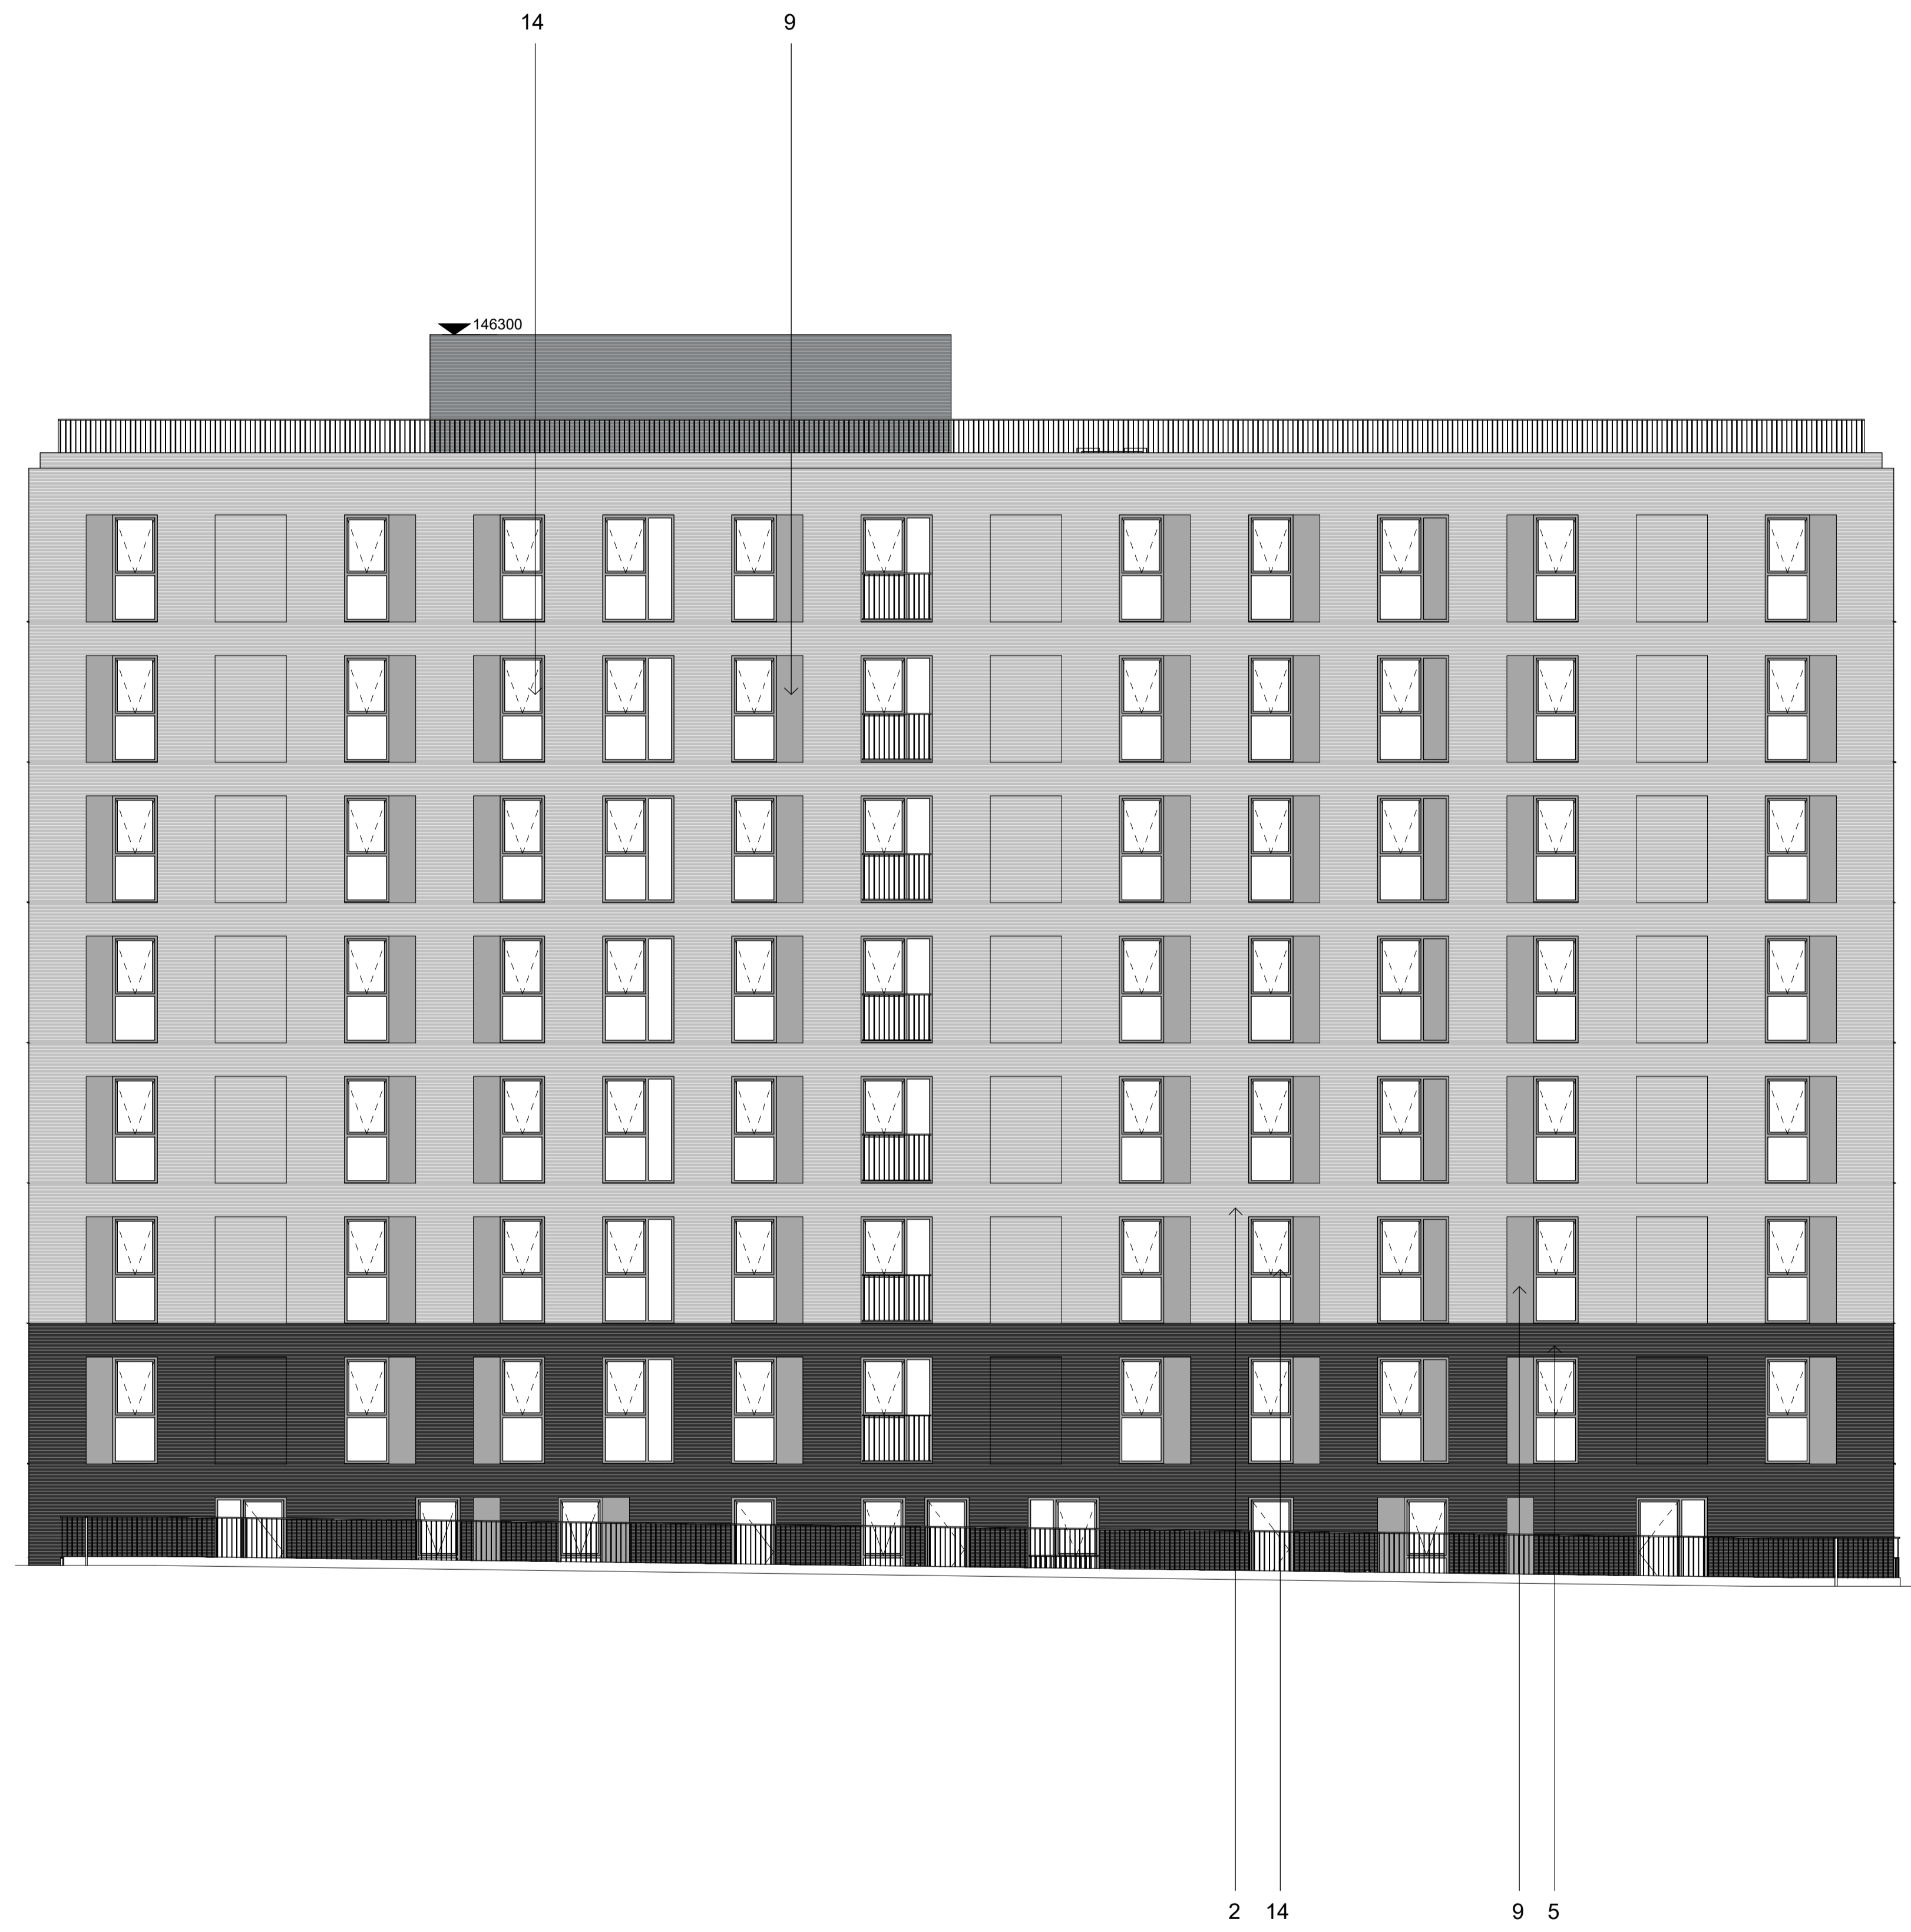


2 Block B - West Elevation
1 : 100

- ▼ Block B - Level 08
143300
- ▼ Block B - Level 07
139850
- ▼ Block B - Level 06
136700
- ▼ Block B - Level 05
133550
- ▼ Block B - Level 04
130400
- ▼ Block B - Level 03
127250
- ▼ Block B - Level 02
124100
- ▼ Block B - Level 01
120950
- ▼ Block B - Ground
117800



KEY	Revision:	Description:	Date:
1. Brickwork, Light Grey	PC.01	Issued for Information	12.12.23
2. Brickwork, Grey			
3. Brickwork, Blue			
4. Brickwork, Dark Brown			
5. Glazed Brickwork, Black			
6. Glazed Brickwork, White			
7. Glazed Brickwork, Green			
8. RockPanel, Bronze			
9. RockPanel, Grey			
10. RockPanel, Copper			
11. RockPanel, Light Grey			
12. Grey Window Frames and Side Panels			
13. Light Brown Window Frames and Side Panels			
14. Light Grey Window Frames and Side Panels			
15. Obscured Glazing			

NOTE NOT FOR CONSTRUCTION
DO NOT SCALE - USE FIGURED DIMENSIONS ONLY.
ALL DIMENSIONS TO BE CHECKED ON SITE PRIOR TO CONSTRUCTION AND ANY DISCREPANCIES TO BE HIGHLIGHTED BY CONTRACTOR.
THIS DRAWING IS TO BE READ IN CONJUNCTION WITH ALL RELEVANT SPECIFICATIONS AND DRAWINGS.
ALL LEVELS ARE TO FINISHED LEVELS UNLESS OTHERWISE INDICATED.

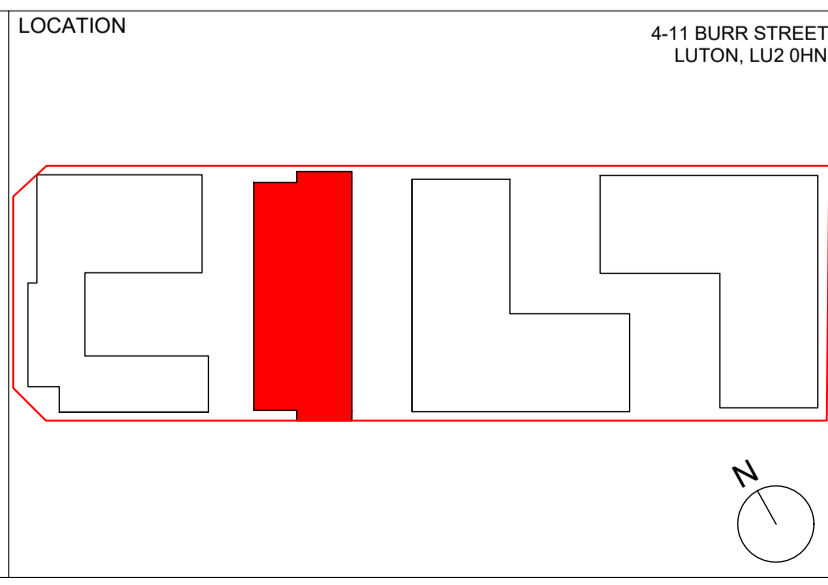

4-11 BURR STREET
LUTON, LU2 0HN

SADAarchitecture
P : 26C George Street, St Albans, AL3 4ES
E : letterbox@sada-architecture.com
W : www.sada-architecture.com
T : 01 727 860810

Project: 23-019 Burr Street
Drawing: BLOCK B ELEVATIONS, SOUTH & EAST
Date: 28/11/2023 | drawn by: YY | check: CC
Scale: 1:100@A1 | drwg no.: 01_241 | rev. no.: P.01
© Copyright: This drawing or design may not be reproduced without permission.