



1 Block C - Ground
1 : 100

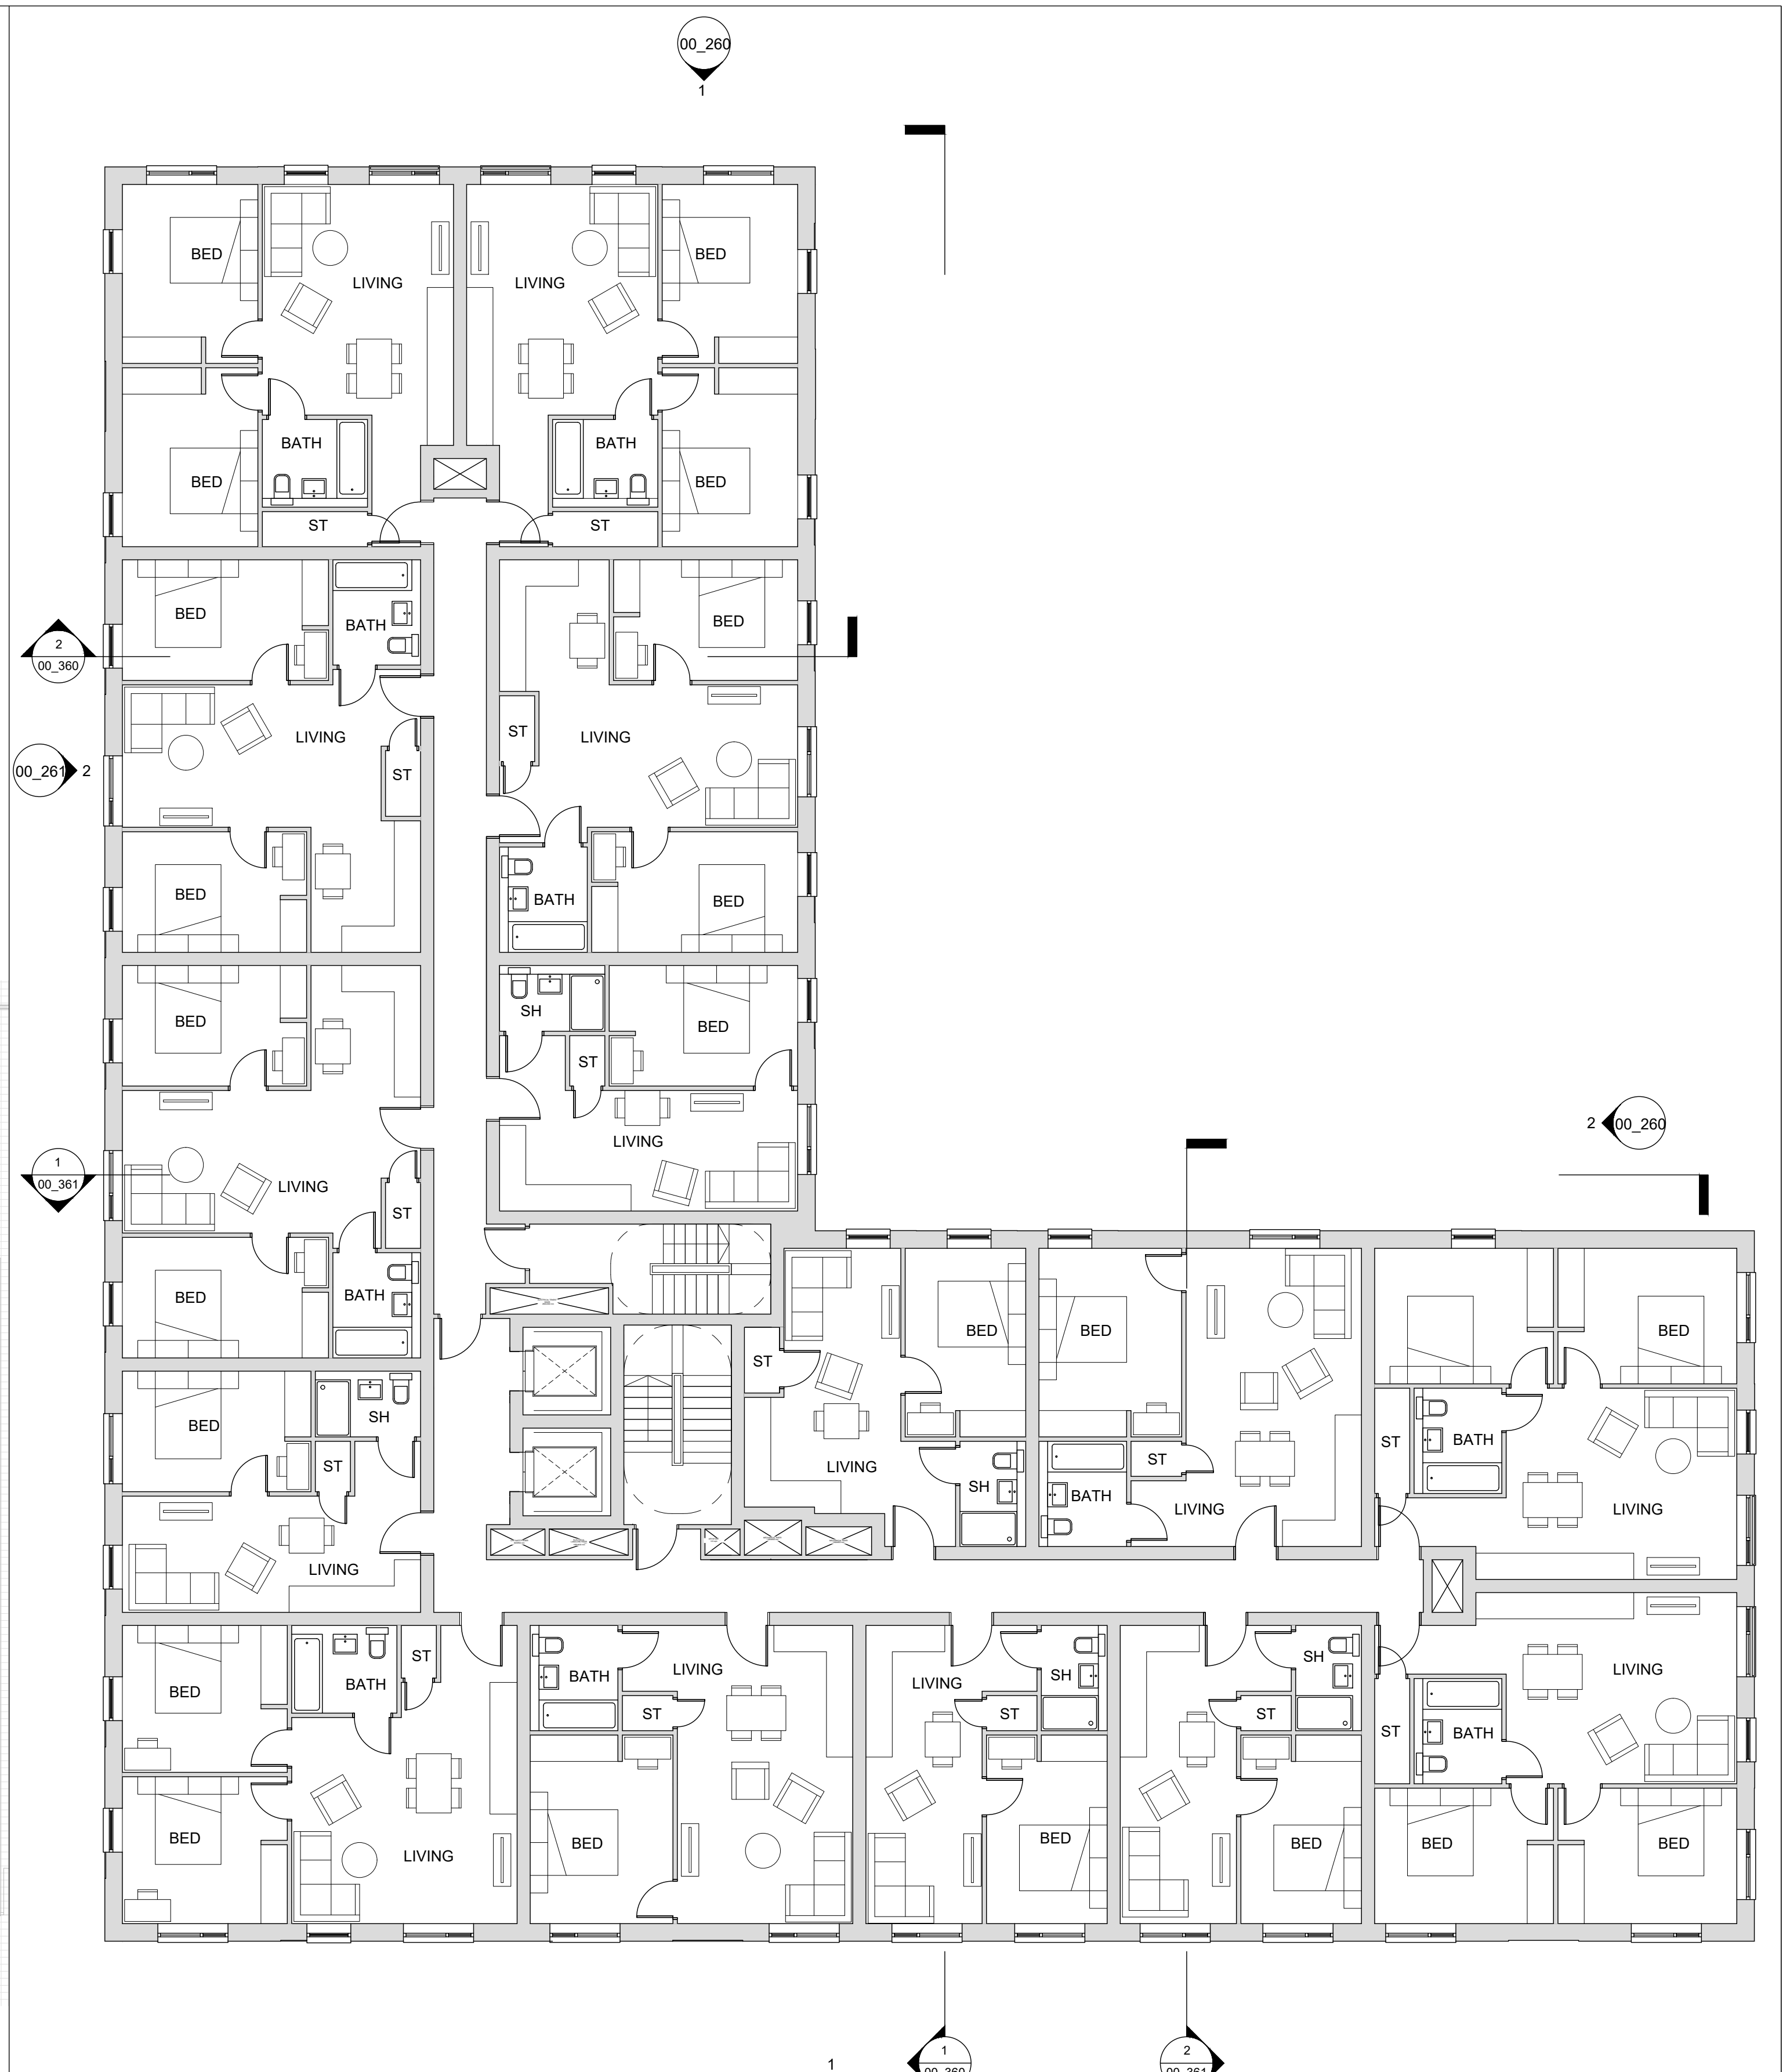

2 Block C - Level 01
1 : 100

Revision:	Description:	Date:
PC.01	Issued for Information	09.01.24

NOTE NOT FOR CONSTRUCTION
DO NOT SCALE - USE FIGURED DIMENSIONS ONLY.
ALL DIMENSIONS TO BE CHECKED ON SITE PRIOR TO CONSTRUCTION AND ANY DISCREPANCIES TO BE HIGHLIGHTED BY CONTRACTOR.
THIS DRAWING IS TO BE READ IN CONJUNCTION WITH ALL RELEVANT SPECIFICATIONS AND DRAWINGS.
ALL LEVELS ARE TO FINISHED LEVELS UNLESS OTHERWISE INDICATED.

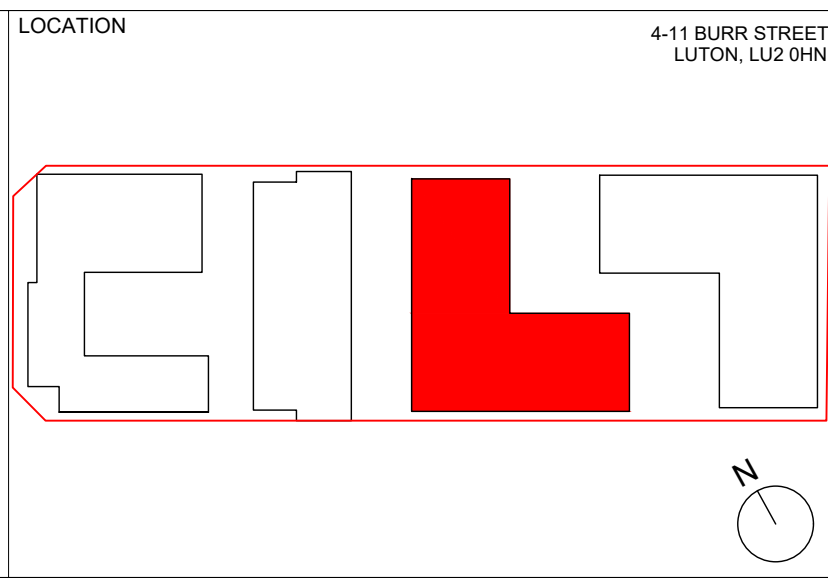


SADAarchitecture
P : 26C George Street, St Albans, AL3 4ES
E : letterbox@sada-architecture.com
W : www.sada-architecture.com
T : 01 727 860810

Project: 23-019 Burr Street
Drawing: BLOCK C, LEVELS 00 - 01
Date: 28/11/2023 | drawn by: YY | check: CC
Scale: 1:100@A1 | drwg no.: 01_160 | rev. no.: P.01
© Copyright: This drawing or design may not be reproduced without permission.




1 Block C - Level 02
1 : 100

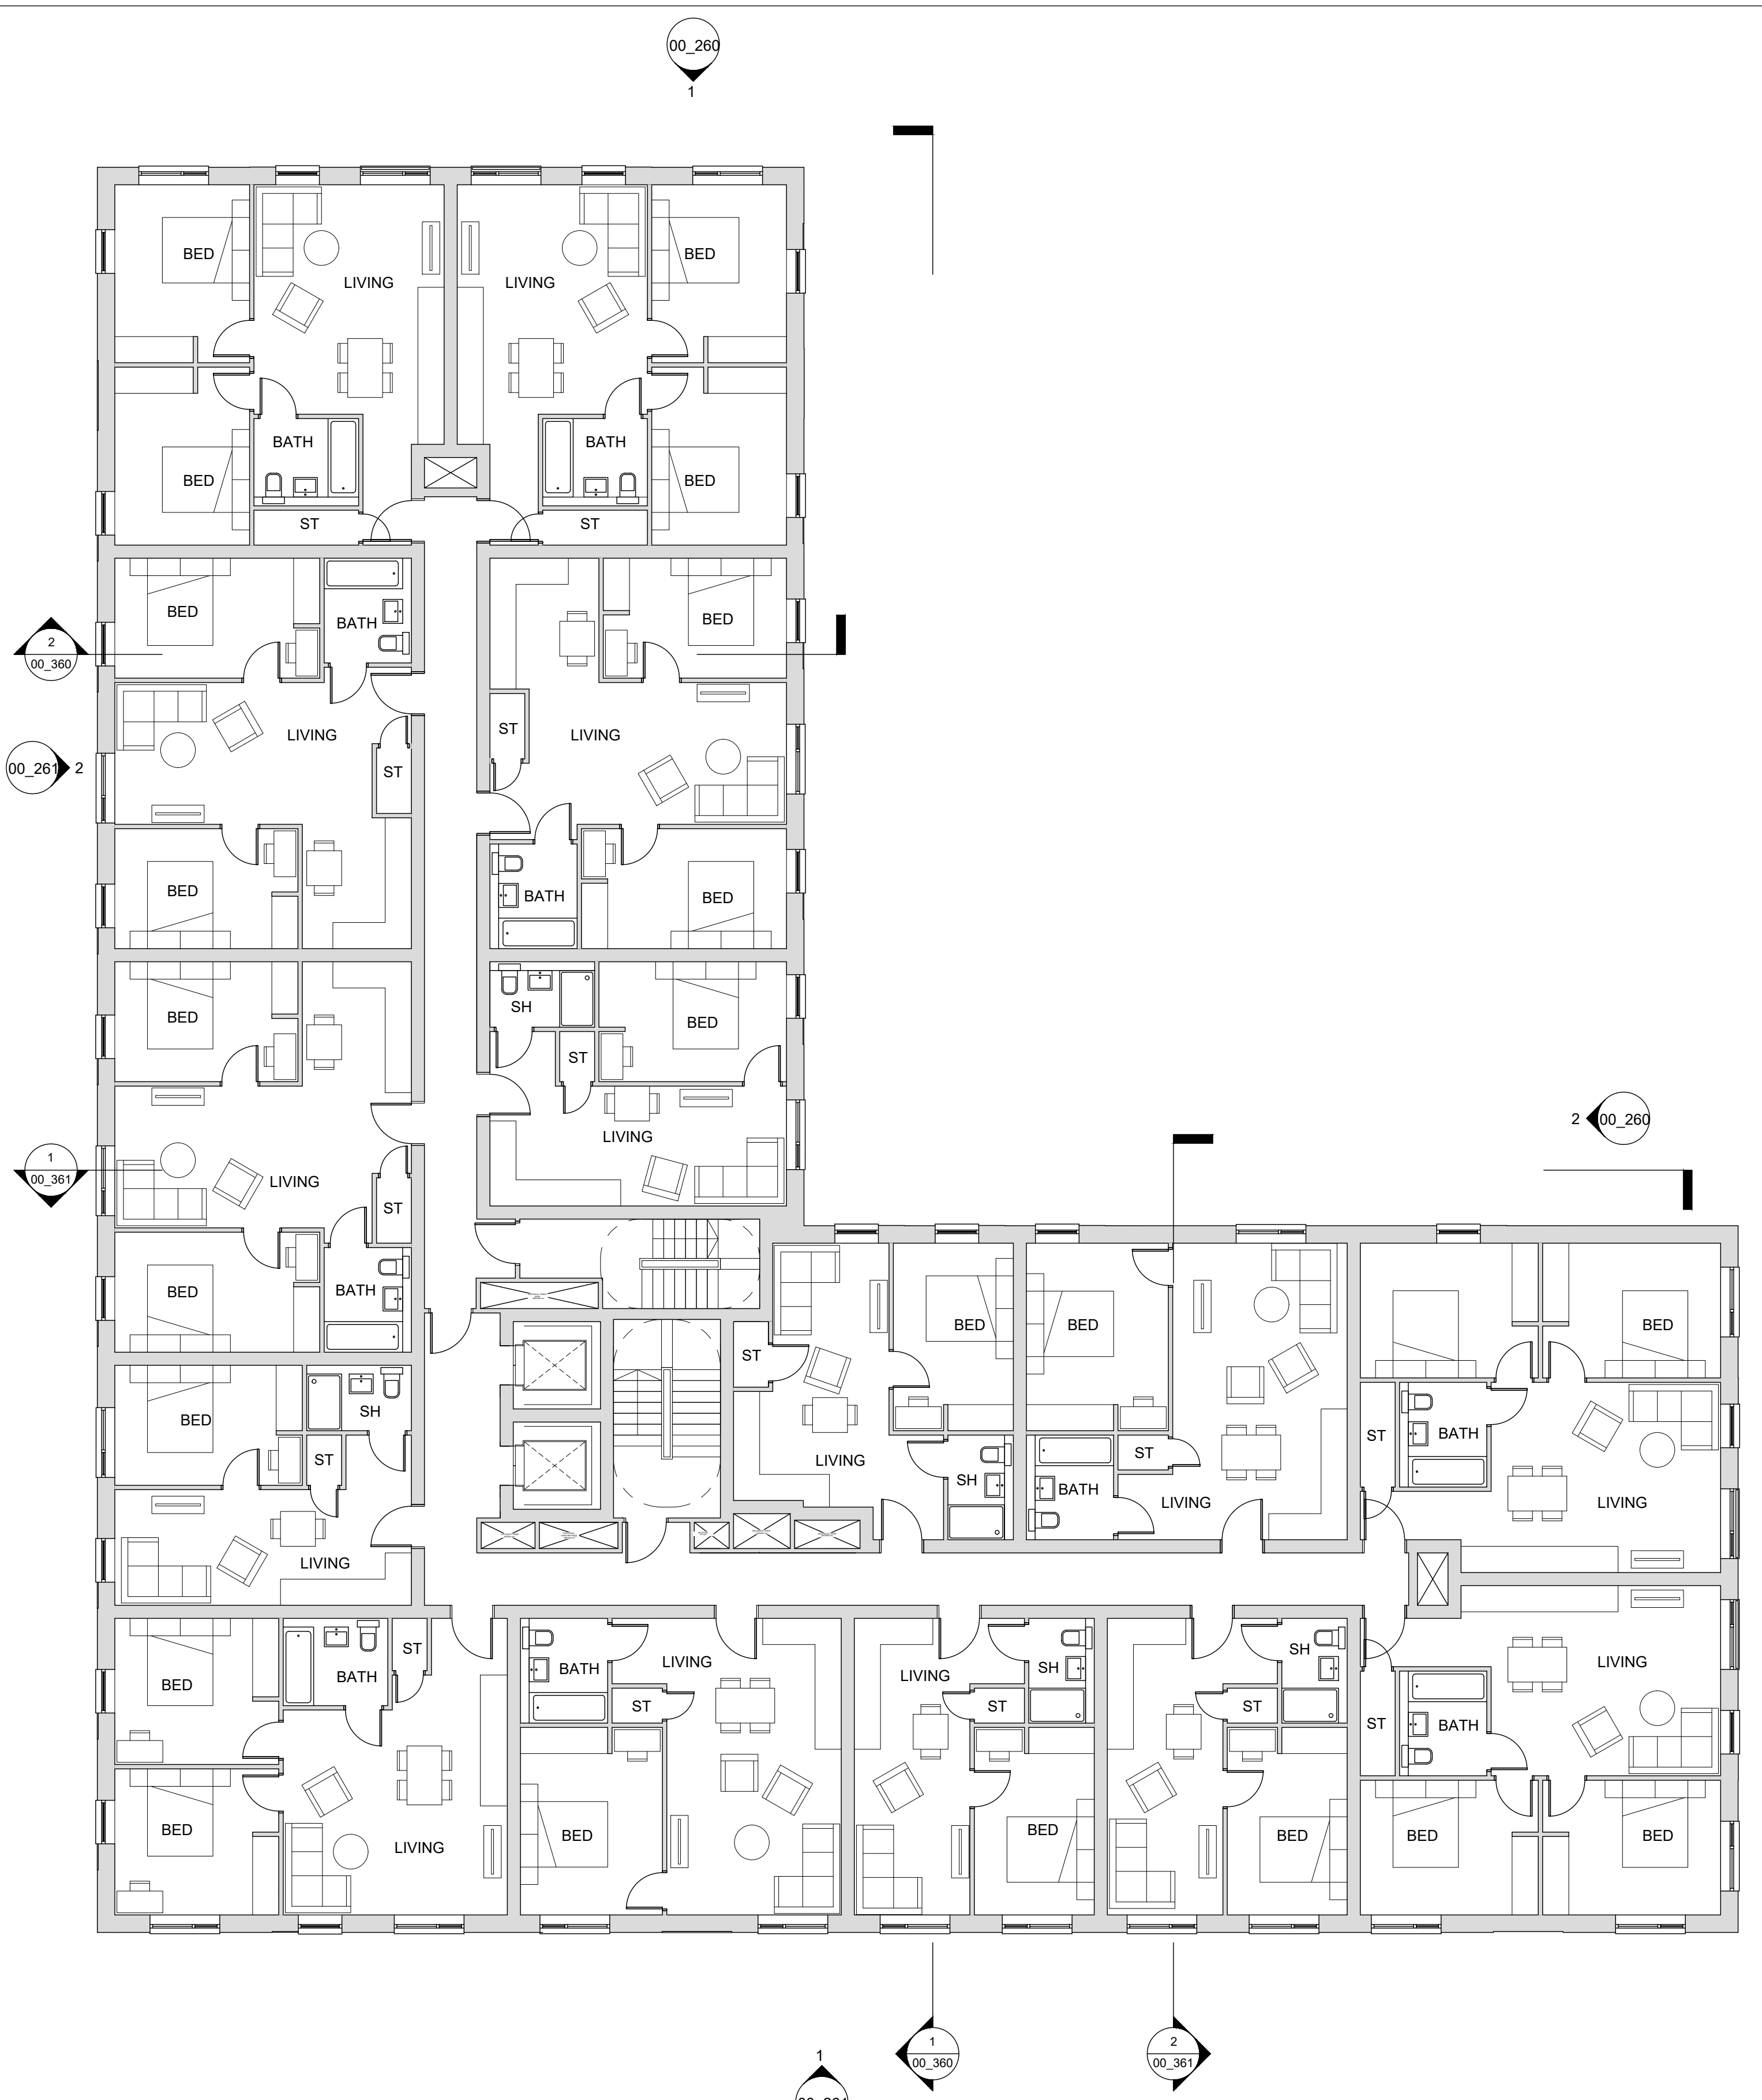

2 Block C - Level 03
1 : 100


Revision:	Description:	Date:
PC.01	Issued for Information	09.01.24

NOTE NOT FOR CONSTRUCTION
DO NOT SCALE - USE FIGURED DIMENSIONS ONLY.
ALL DIMENSIONS TO BE CHECKED ON SITE PRIOR TO CONSTRUCTION AND ANY DISCREPANCIES TO BE HIGHLIGHTED BY CONTRACTOR.
THIS DRAWING IS TO BE READ IN CONJUNCTION WITH ALL RELEVANT SPECIFICATIONS AND DRAWINGS.
ALL LEVELS ARE TO FINISHED LEVELS UNLESS OTHERWISE INDICATED.

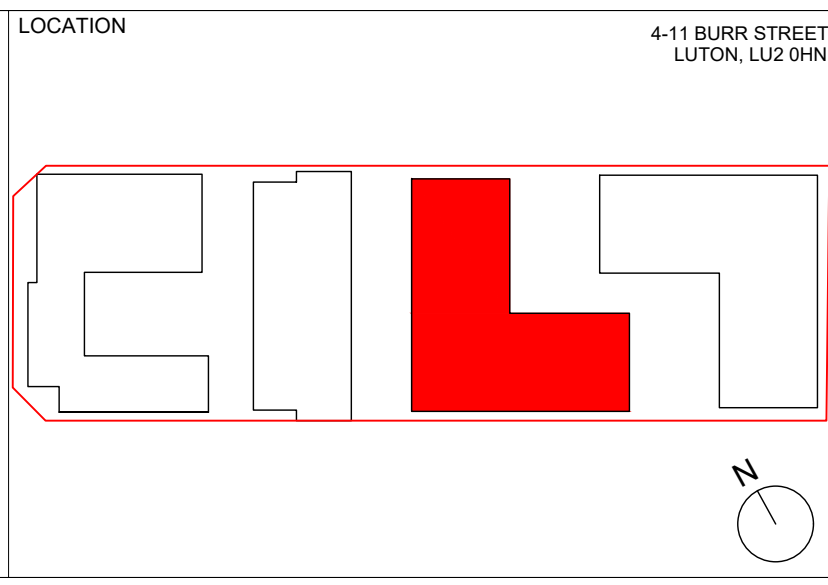

SADAarchitecture
P : 26C George Street, St Albans, AL3 4ES
E : letterbox@sada-architecture.com
W : www.sada-architecture.com
T : 01 727 860810

Project: 23-019 Burr Street
Drawing: BLOCK C, LEVEL 02 - 03
Date: 28/11/2023 drawn by: YY check: CC
Scale: 1:100@A1 drwg no.: 01_161 rev. no.: P.01
© Copyright: This drawing or design may not be reproduced without permission.

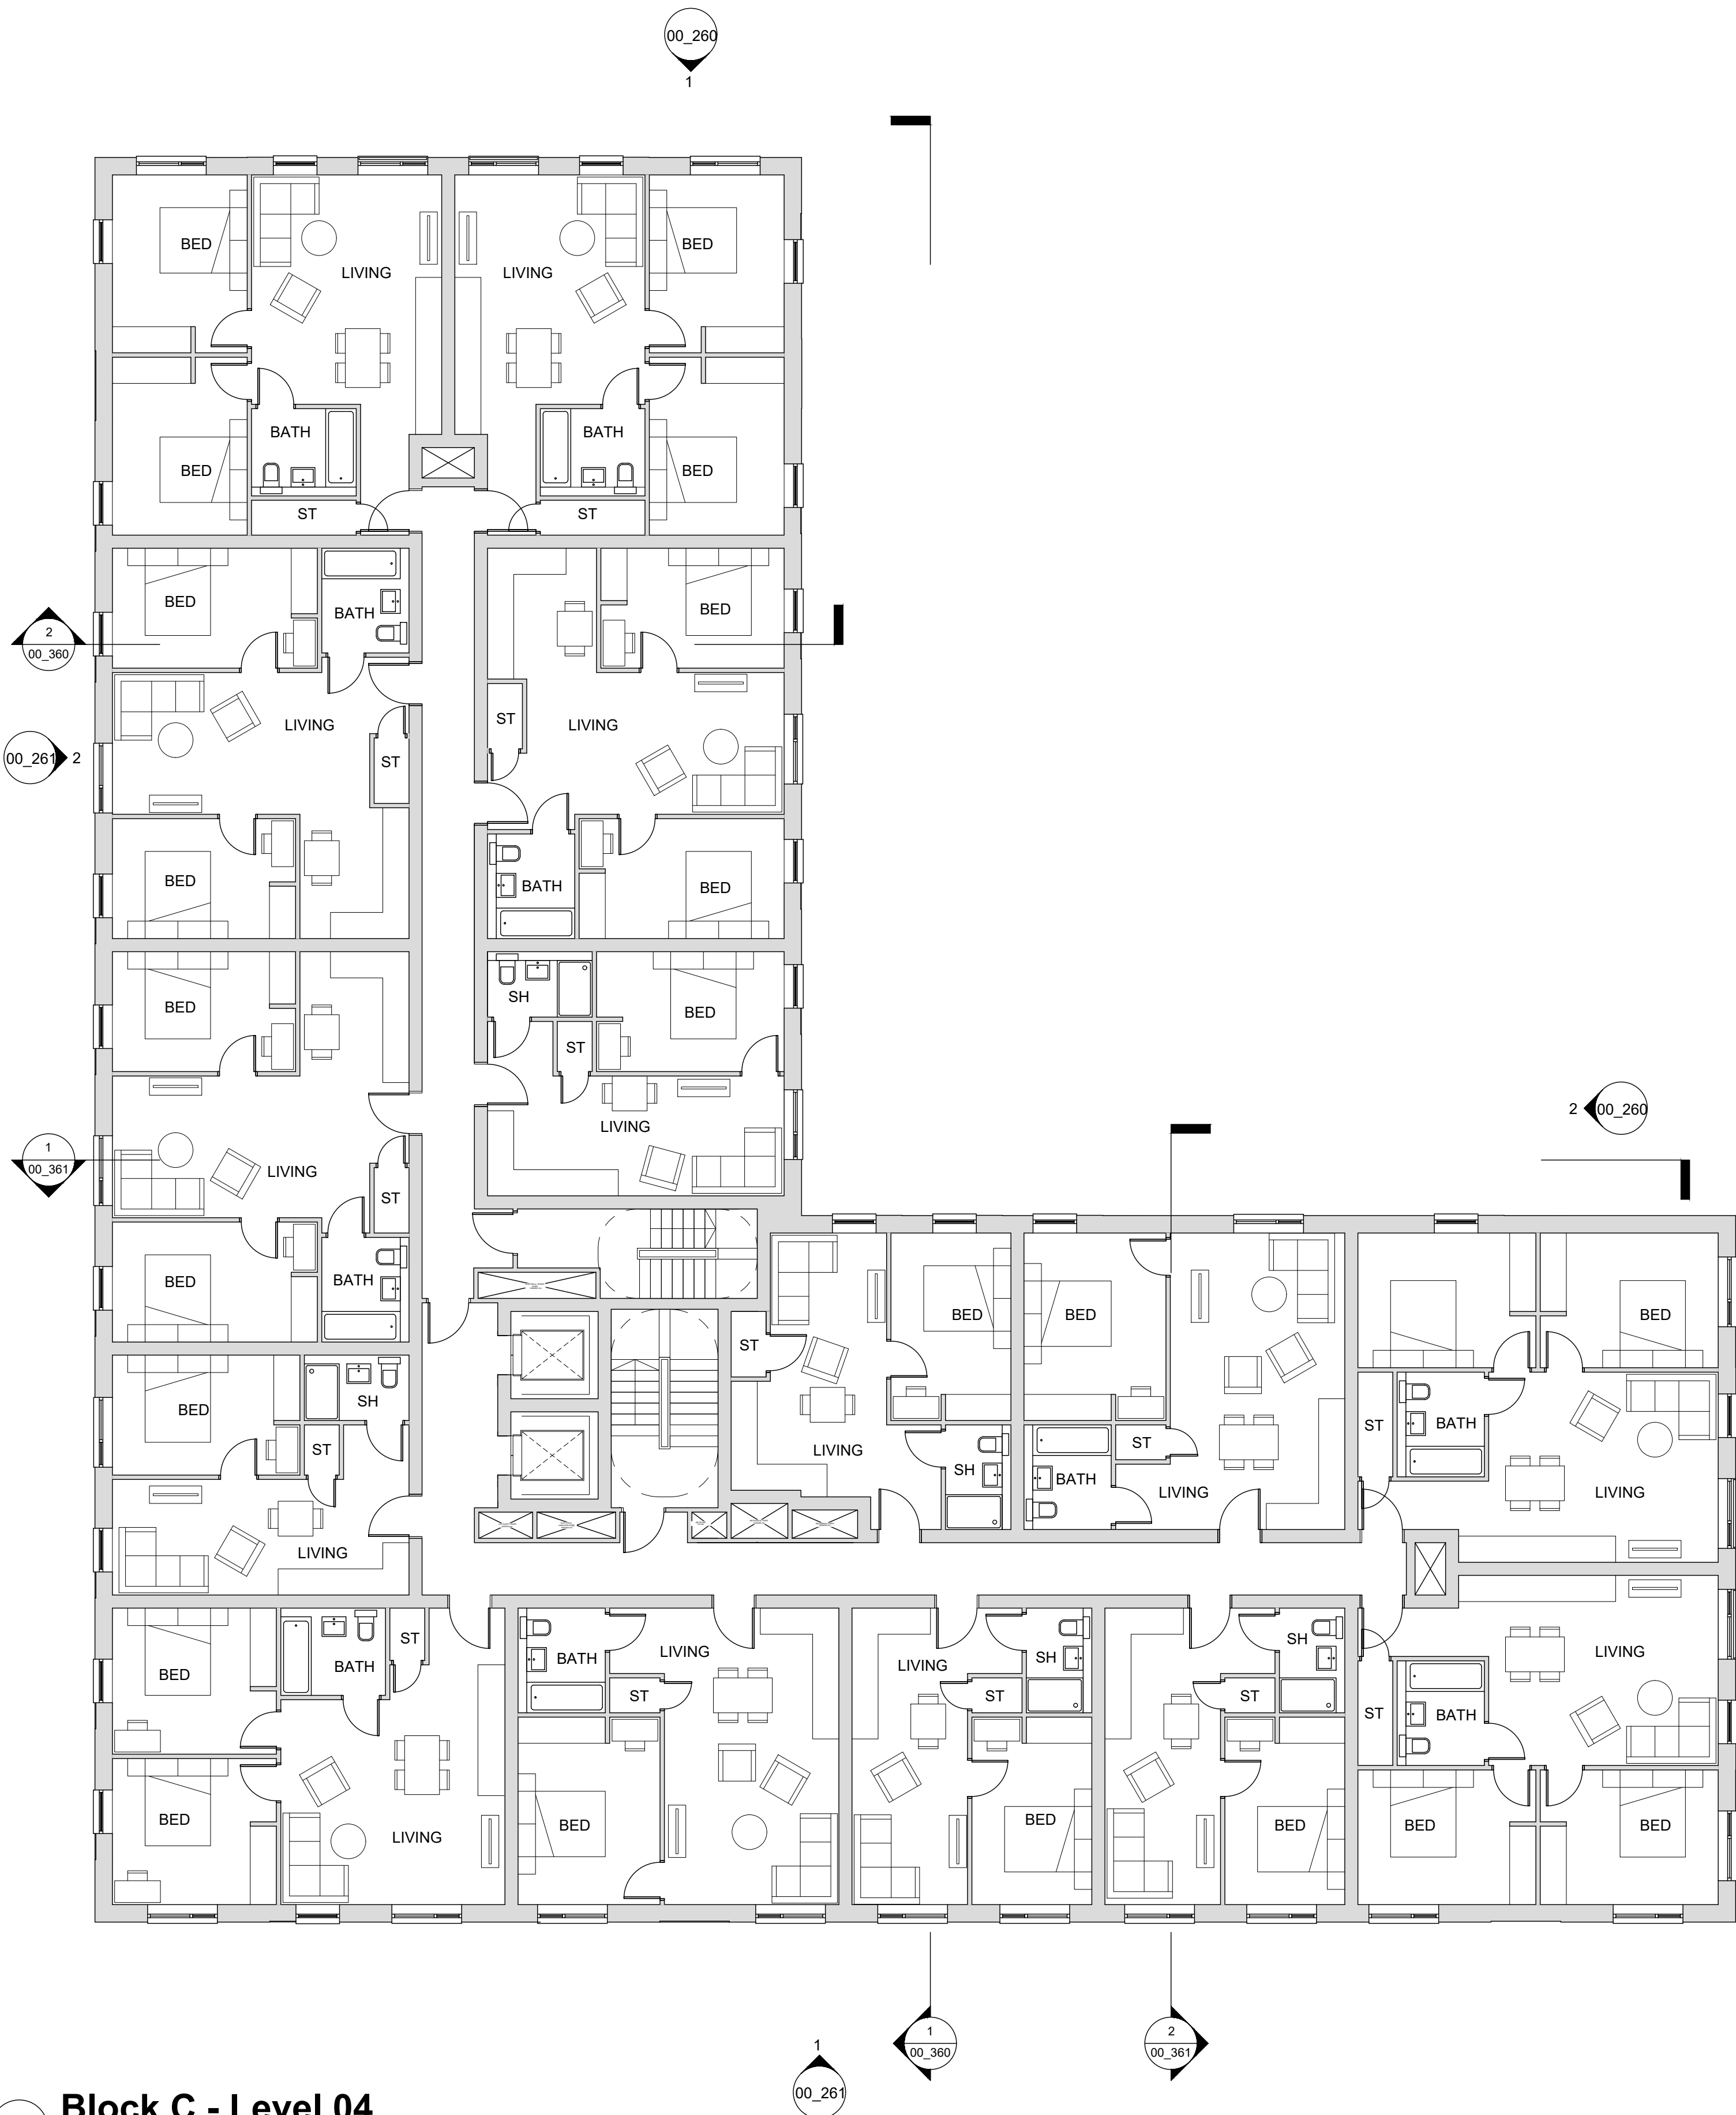


1 Block C - Level 04
1 : 100



2 Block C - Level 05
1 : 100

Revision:	Description:	Date:
PC.01	Issued for Information	09.01.24

NOTE NOT FOR CONSTRUCTION
DO NOT SCALE - USE FIGURED DIMENSIONS ONLY.
ALL DIMENSIONS TO BE CHECKED ON SITE PRIOR TO CONSTRUCTION AND ANY DISCREPANCIES TO BE HIGHLIGHTED BY CONTRACTOR.
THIS DRAWING IS TO BE READ IN CONJUNCTION WITH ALL RELEVANT SPECIFICATIONS AND DRAWINGS.
ALL LEVELS ARE TO FINISHED LEVELS UNLESS OTHERWISE INDICATED.

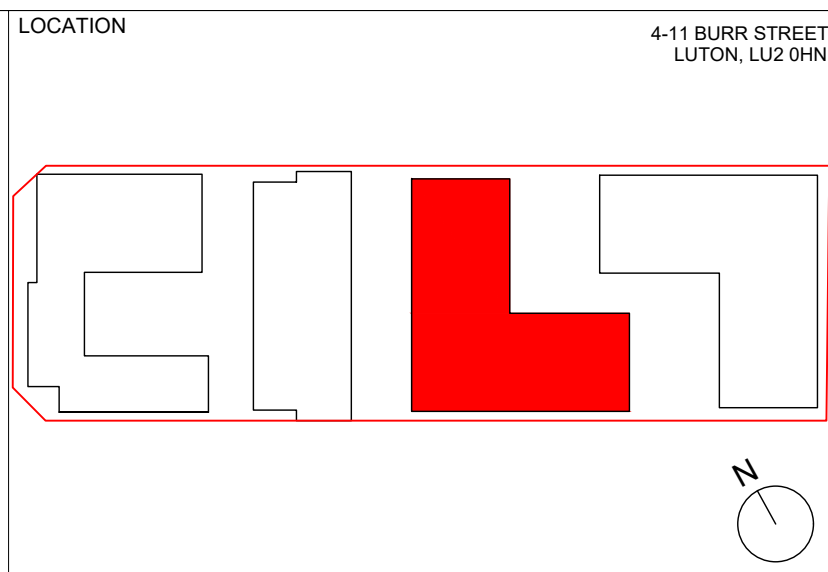

4-11 BURR STREET
LUTON, LU2 0HN

SADAarchitecture
P : 26C George Street, St Albans, AL3 4ES
E : letterbox@sada-architecture.com
W : www.sada-architecture.com
T : 01 727 860810

Project: 23-019 Burr Street
Drawing: BLOCK C, LEVEL 04 - 05
Date: 28/11/2023 | drawn by: YY | check: CC
Scale: 1:100@A1 | drwg no.: 01_162 | rev. no.: P.01
© Copyright: This drawing or design may not be reproduced without permission.




1 Block C - Level 06
1 : 100



2 Block C - Level 07
1 : 100


Revision:	Description:	Date:
PC.01	Issued for Information	09.01.24

NOTE NOT FOR CONSTRUCTION
DO NOT SCALE - USE FIGURED DIMENSIONS ONLY.
ALL DIMENSIONS TO BE CHECKED ON SITE PRIOR TO CONSTRUCTION AND ANY DISCREPANCIES TO BE HIGHLIGHTED BY CONTRACTOR.
THIS DRAWING IS TO BE READ IN CONJUNCTION WITH ALL RELEVANT SPECIFICATIONS AND DRAWINGS.
ALL LEVELS ARE TO FINISHED LEVELS UNLESS OTHERWISE INDICATED.

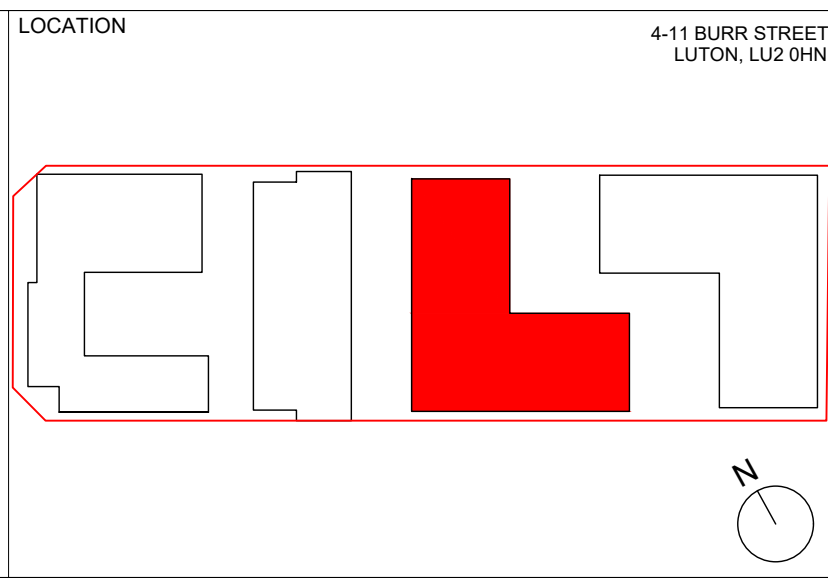


SADAarchitecture
P : 26C George Street, St Albans, AL3 4ES
E : letterbox@sada-architecture.com
W : www.sada-architecture.com
T : 01 727 860810

Project: 23-019 Burr Street
Drawing: BLOCK C, LEVEL 06 - 07
Date: 28/11/2023 | drawn by: YY | check: CC
Scale: 1:100@A1 | drwg no.: 01_163 | rev. no.: P.01
© Copyright: This drawing or design may not be reproduced without permission.

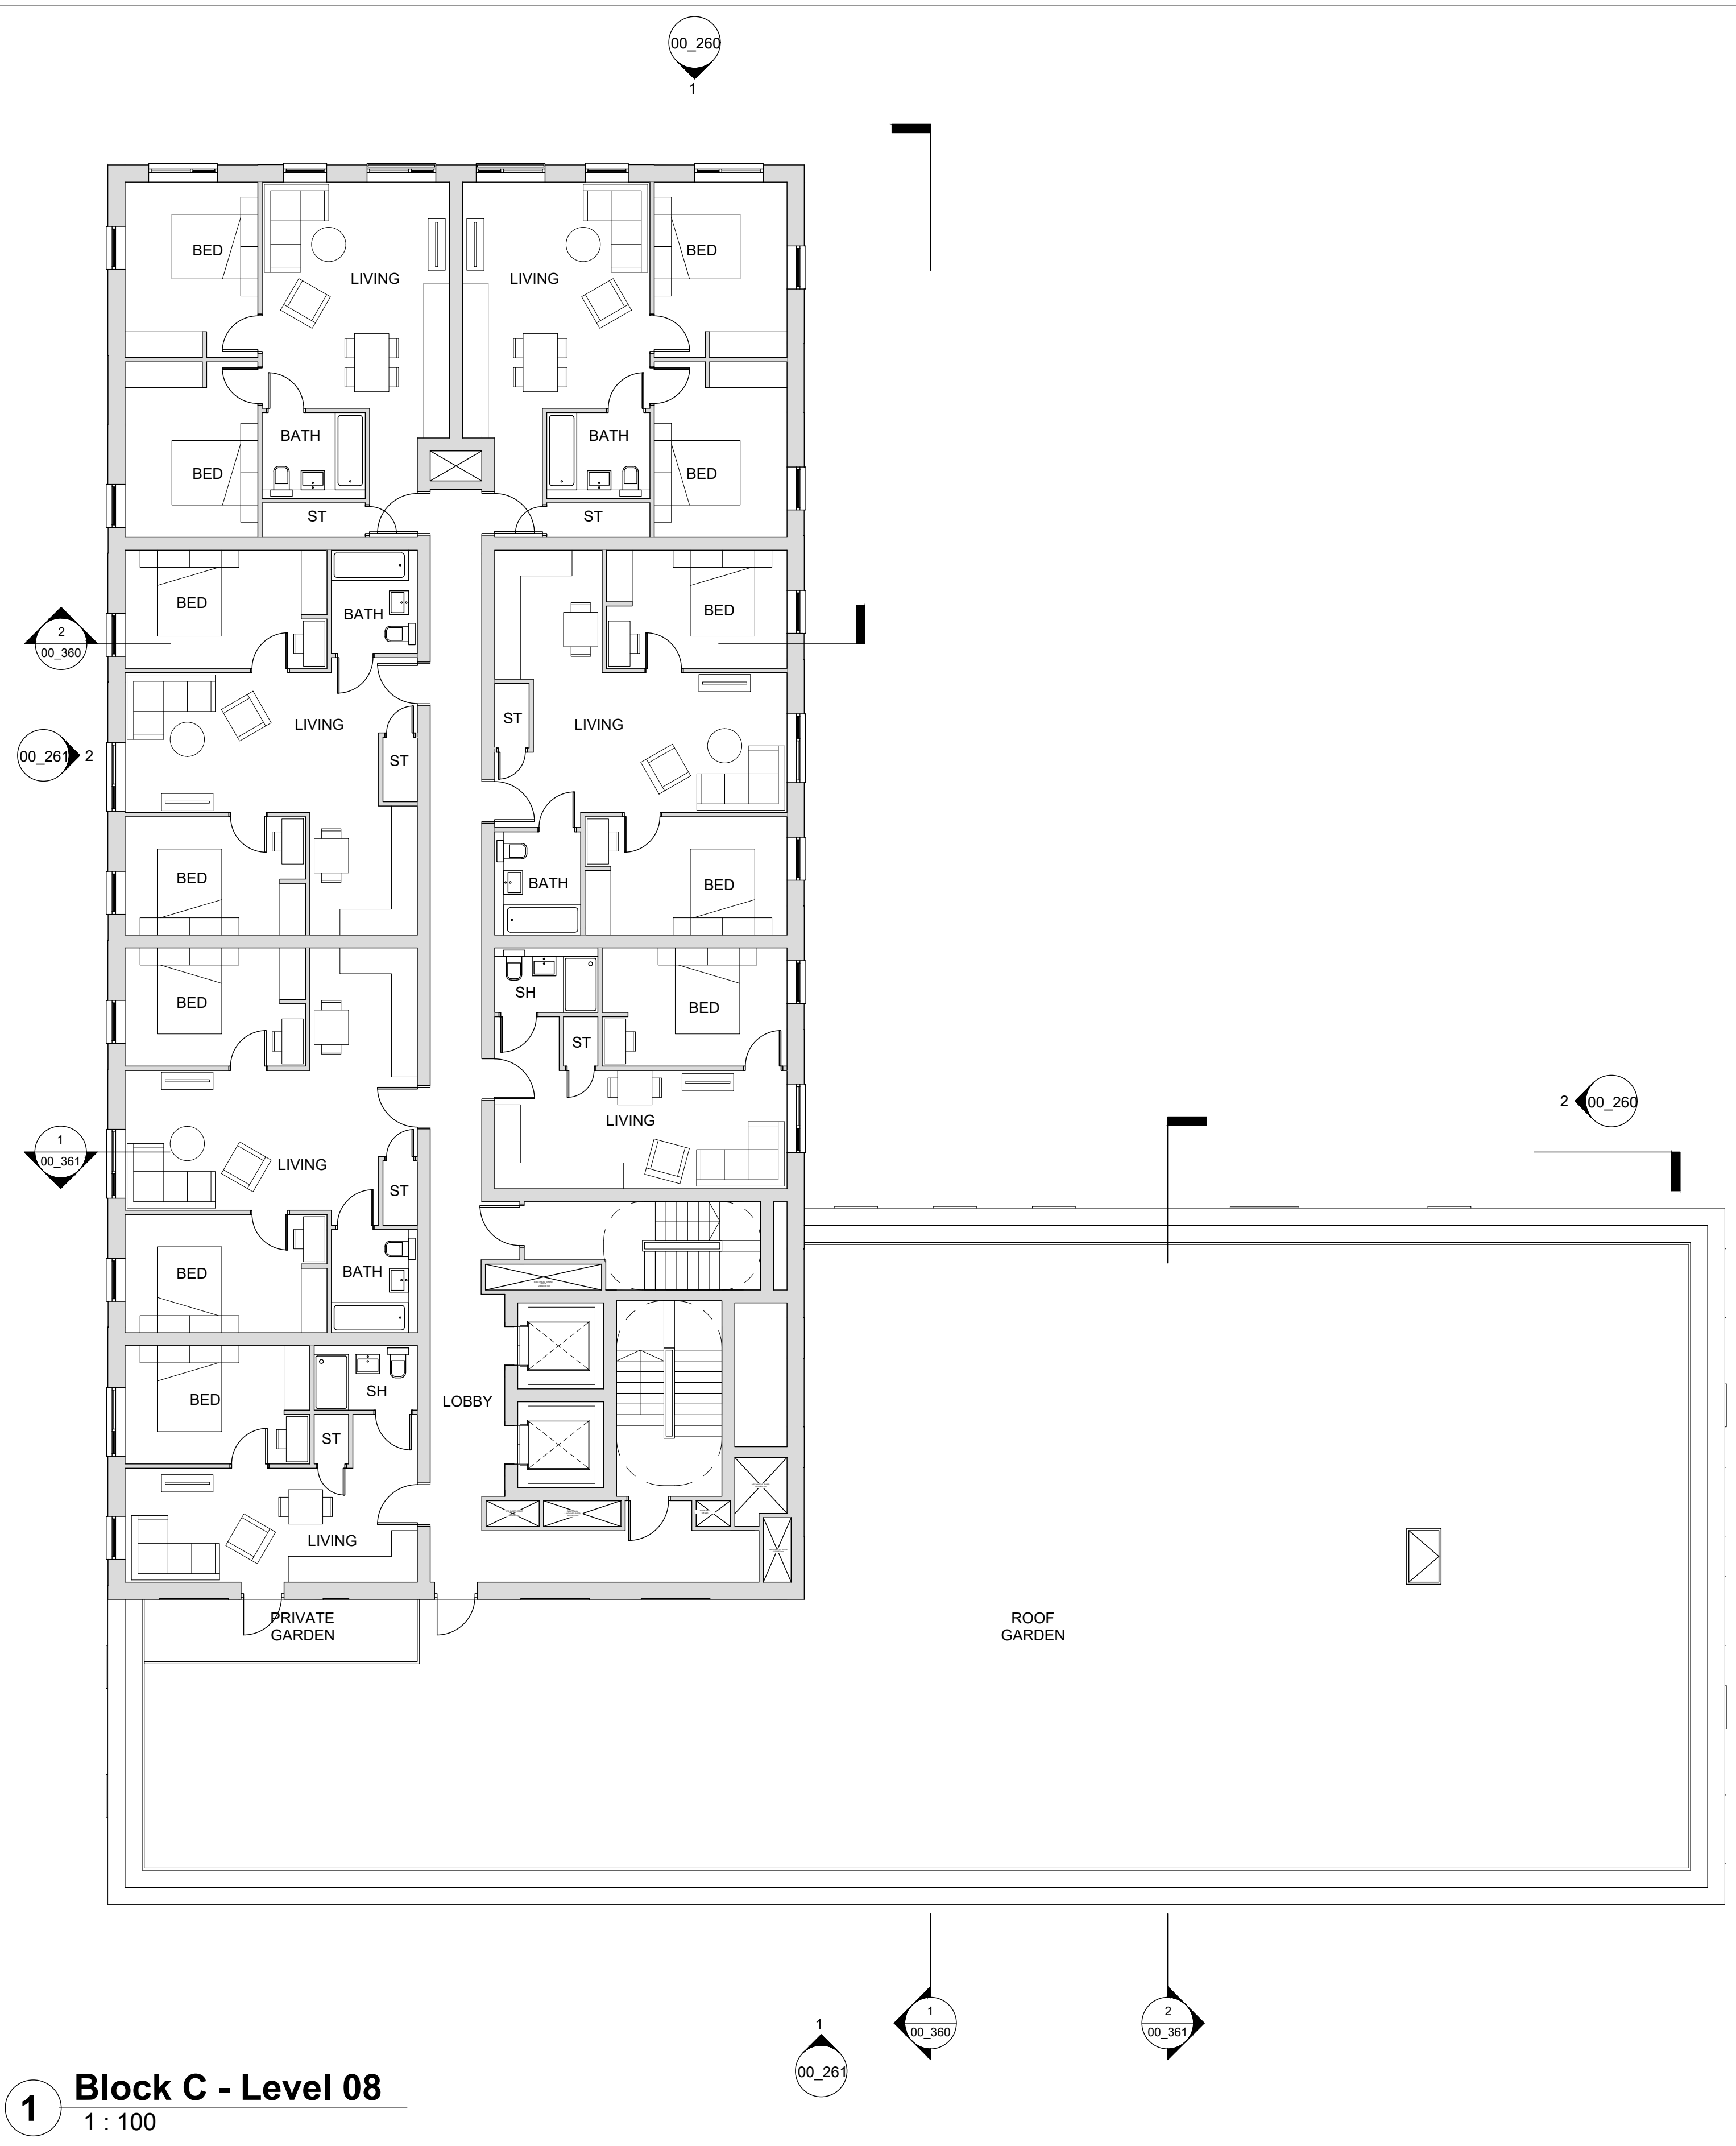


1 Block C - Level 08
1 : 100

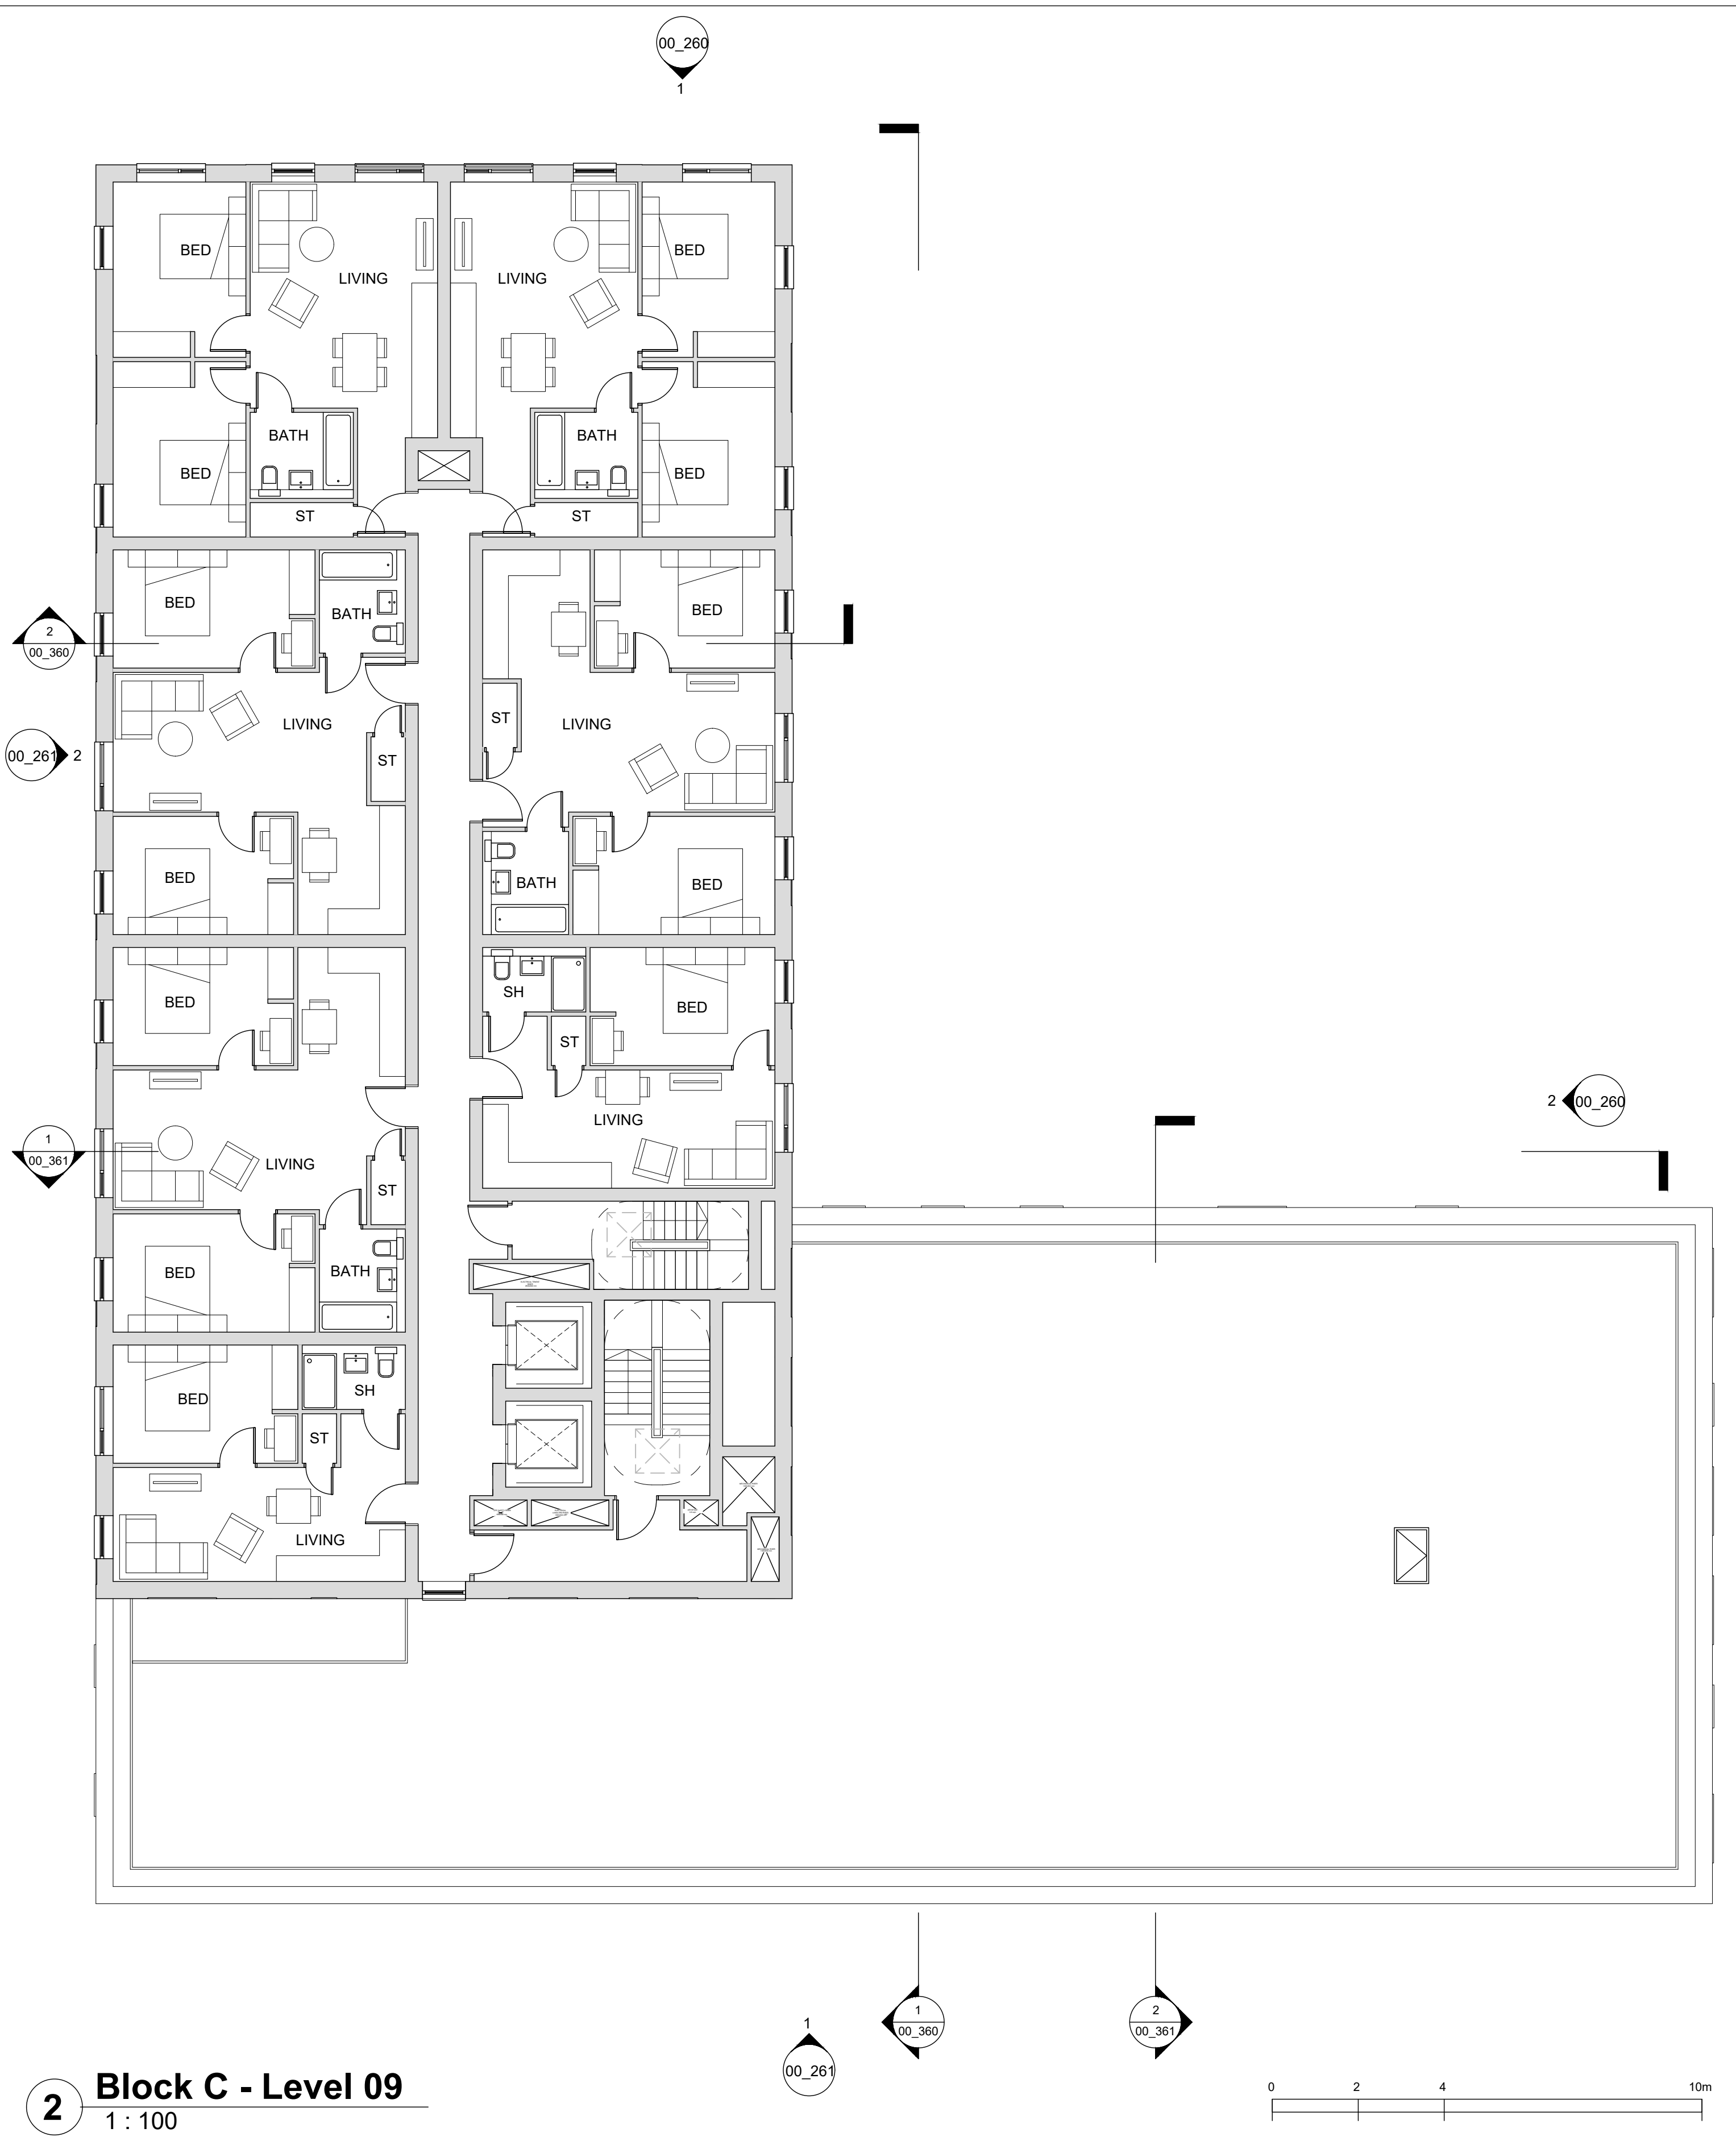

2 Block C - Level 09
1 : 100

Revision:	Description:	Date:
PC.01	Issued for Information	09.01.24

NOTE NOT FOR CONSTRUCTION
DO NOT SCALE - USE FIGURED DIMENSIONS ONLY.
ALL DIMENSIONS TO BE CHECKED ON SITE PRIOR TO CONSTRUCTION AND ANY DISCREPANCIES TO BE HIGHLIGHTED BY CONTRACTOR.
THIS DRAWING IS TO BE READ IN CONJUNCTION WITH ALL RELEVANT SPECIFICATIONS AND DRAWINGS.
ALL LEVELS ARE TO FINISHED LEVELS UNLESS OTHERWISE INDICATED.

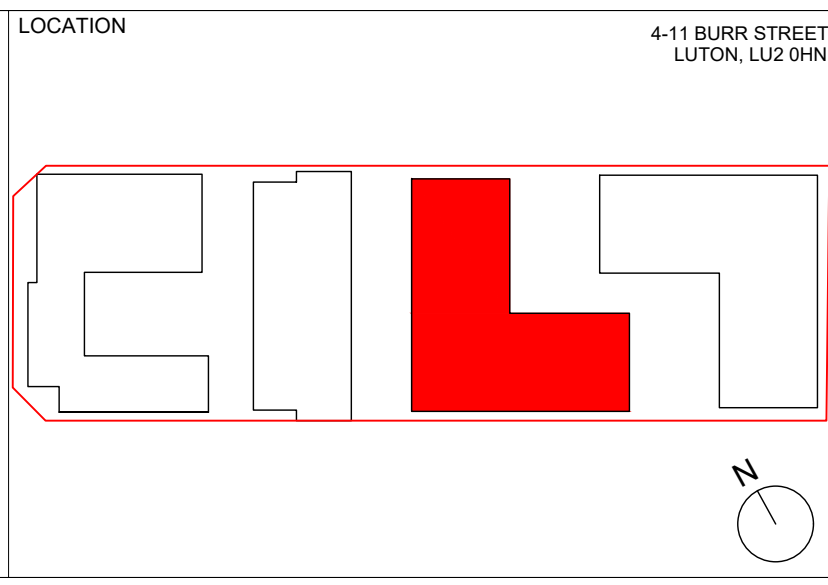

SADAarchitecture
P : 26C George Street, St Albans, AL3 4ES
E : letterbox@sada-architecture.com
W : www.sada-architecture.com
T : 01 727 860810

Project: 23-019 Burr Street
Drawing: BLOCK C_LEVEL 08 - 09
Date: 28/11/2023 drawn by: YY check: CC
Scale: 1:100@A1 drwg no.: 01_164 rev. no.: P.01
© Copyright: This drawing or design may not be reproduced without permission.



1 Block C - South Elevation
1 : 100



2 Block C - West Elevation
1 : 100

KEY	Revision:	Description:	Date:
1. Brickwork, Light Grey	PC.01	Issued for Information	12.12.23
2. Brickwork, Grey			
3. Brickwork, Blue			
4. Brickwork, Dark Brown			
5. Glazed Brickwork, Black			
6. Glazed Brickwork, White			
7. Glazed Brickwork, Green			
8. RockPanel, Bronze			
9. RockPanel, Grey			
10. RockPanel, Copper			
11. RockPanel, Light Grey			
12. Grey Window Frames and Side Panels			
13. Light Brown Window Frames and Side Panels			
14. Light Grey Window Frames and Side Panels			
15. Obscured Glazing			

NOTE	NOT FOR CONSTRUCTION	LOCATION
DO NOT SCALE - USE FIGURED DIMENSIONS ONLY.		4-11 BURR STREET LUTON, LU2 0HN
ALL DIMENSIONS TO BE CHECKED ON SITE PRIOR TO CONSTRUCTION AND ANY DISCREPANCIES TO BE HIGHLIGHTED BY CONTRACTOR.		
THIS DRAWING IS TO BE READ IN CONJUNCTION WITH ALL RELEVANT SPECIFICATIONS AND DRAWINGS.		
ALL LEVELS ARE TO FINISHED LEVELS UNLESS OTHERWISE INDICATED.		

SADAarchitecture
 P : 26C George Street, St Albans, AL3 4ES
 E : letterbox@sada-architecture.com
 W : www.sada-architecture.com
 T : 01 727 860810

Project: 23-019 Burr Street
 Drawing: BLOCK C ELEVATIONS_SOUTH & WEST
 Date: 28/11/2023 | drawn by: YY | check: CC
 Scale: 1:100@A1 | drwg no.: 01_261 | rev. no.: P.01
 © Copyright: This drawing or design may not be reproduced without permission.

