


OPENINGS AT GROUND FLOOR LEVEL TO HAVE SOLID BOTTOM PANELS AND INWARDS OPENING PANELS

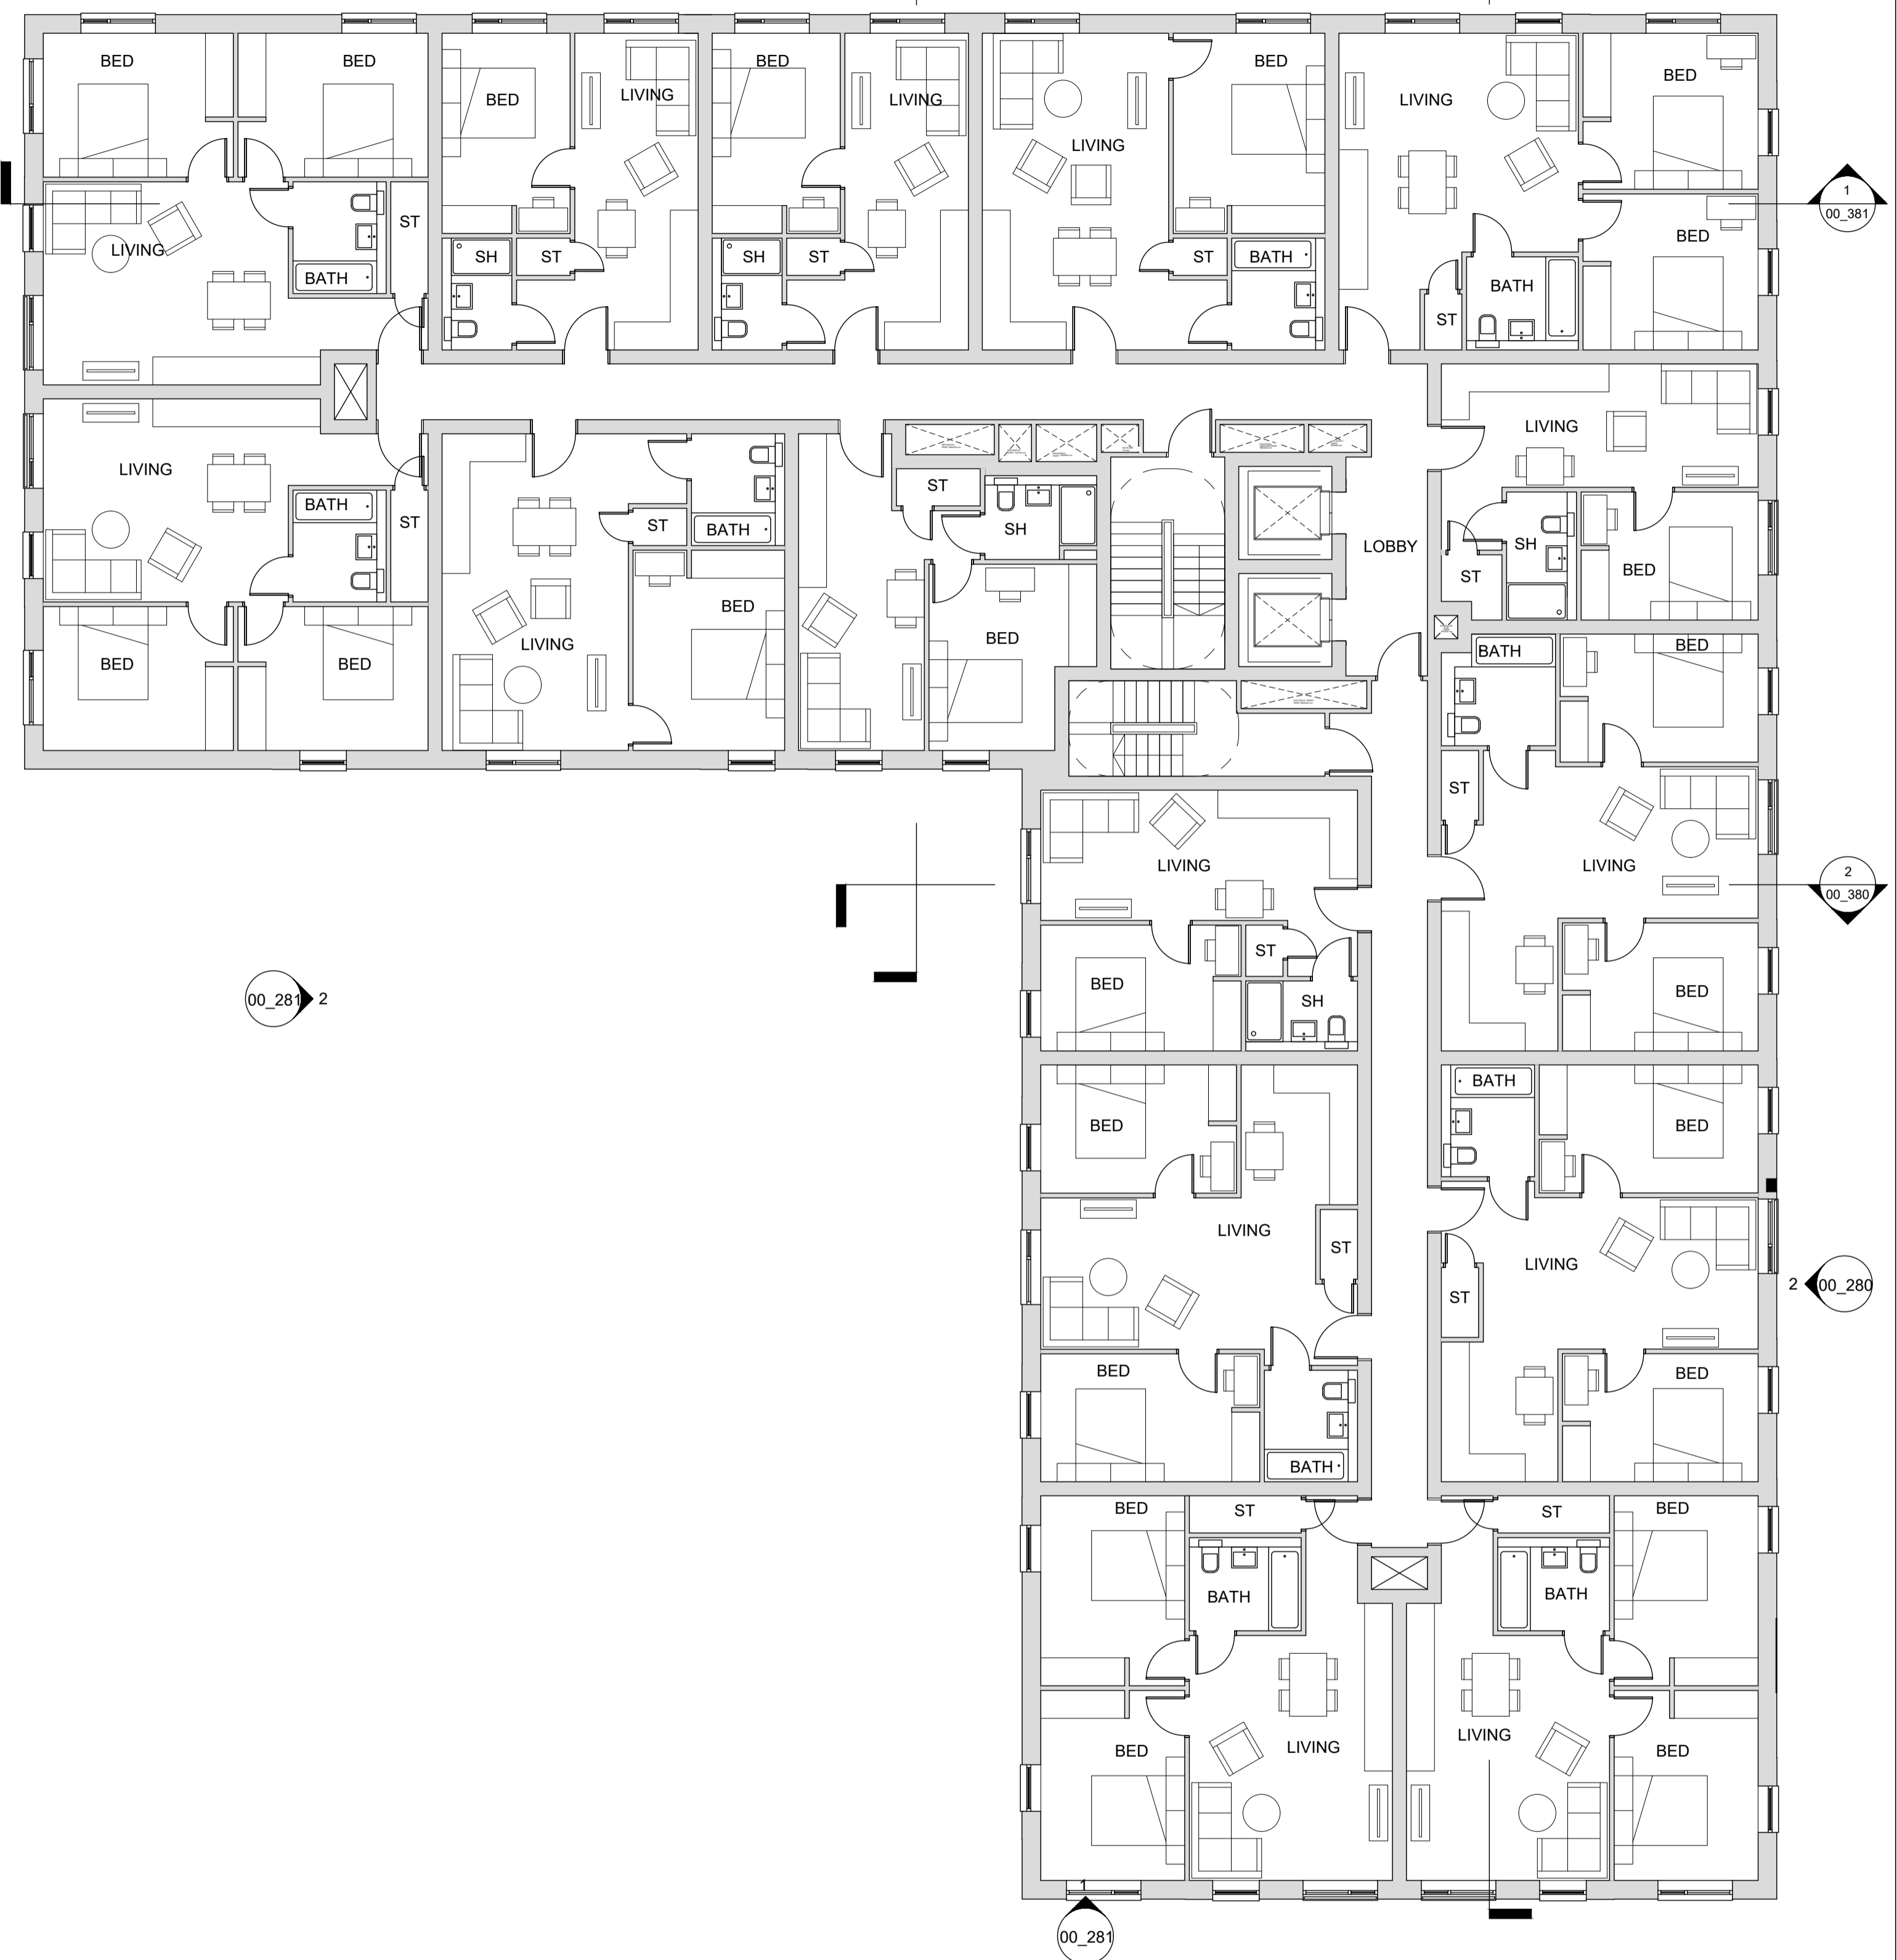


**1 Block D - Ground**  
1 : 100

**2 Block D - Level 01**  
1 : 100




Revision:	Description:	Date:
PC.01	Issued for Information	09.01.24

**NOTE NOT FOR CONSTRUCTION**  
DO NOT SCALE - USE FIGURED DIMENSIONS ONLY.  
ALL DIMENSIONS TO BE CHECKED ON SITE PRIOR TO CONSTRUCTION AND ANY DISCREPANCIES TO BE HIGHLIGHTED BY CONTRACTOR.  
THIS DRAWING IS TO BE READ IN CONJUNCTION WITH ALL RELEVANT SPECIFICATIONS AND DRAWINGS.  
ALL LEVELS ARE TO FINISHED LEVELS UNLESS OTHERWISE INDICATED.

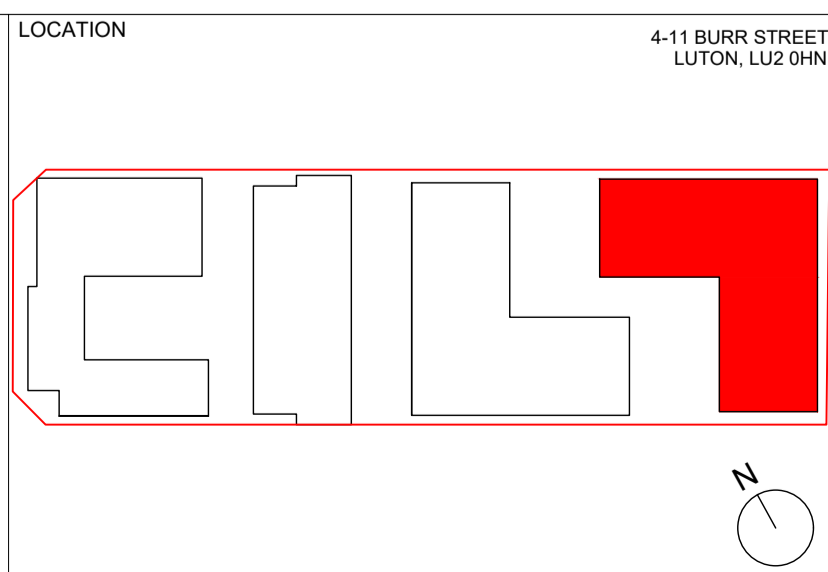

**SADAarchitecture**  
P : 26C George Street, St Albans, AL3 4ES  
E : letterbox@sada-architecture.com  
W : www.sada-architecture.com  
T : 01 727 860810

Project: 23-019 Burr Street  
Drawing: BLOCK D, LEVEL 00 - 01  
Date: 28/11/2023 drawn by: YY check: CC  
Scale: 1:100@A1 drwg no.: 01\_180 rev. no.: P.01  
© Copyright: This drawing or design may not be reproduced without permission.

 




**1 Block D - Level 02**  
1 : 100



**2 Block D - Level 03**  
1 : 100


Revision:	Description:	Date:
PC.01	Issued for Information	09.01.24

**NOTE NOT FOR CONSTRUCTION**  
DO NOT SCALE - USE FIGURED DIMENSIONS ONLY.  
ALL DIMENSIONS TO BE CHECKED ON SITE PRIOR TO CONSTRUCTION AND ANY DISCREPANCIES TO BE HIGHLIGHTED BY CONTRACTOR.  
THIS DRAWING IS TO BE READ IN CONJUNCTION WITH ALL RELEVANT SPECIFICATIONS AND DRAWINGS.  
ALL LEVELS ARE TO FINISHED LEVELS UNLESS OTHERWISE INDICATED.

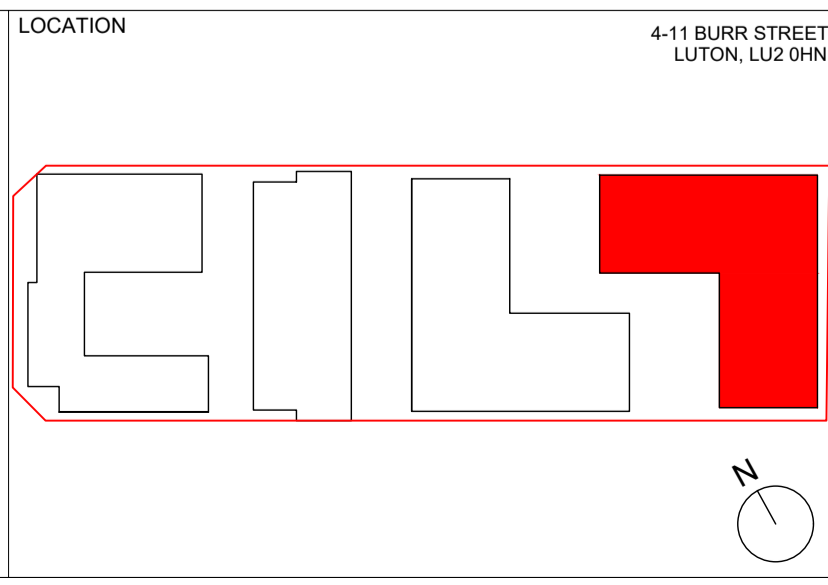

**SADAarchitecture**  
P : 26C George Street, St Albans, AL3 4ES  
E : letterbox@sada-architecture.com  
W : www.sada-architecture.com  
T : 01 727 860810

Project: 23-019 Burr Street  
Drawing: BLOCK D, LEVEL 02 - 03  
Date: 28/11/2023 drawn by: YY check: CC  
Scale: 1:100@A1 drwg no.: 01\_181 rev. no.: P.01  
© Copyright: This drawing or design may not be reproduced without permission.

 




**1 Block D - Level 04**  
1 : 100



**2 Block D - Level 05**  
1 : 100


Revision:	Description:	Date:
PC.01	Issued for Information	09.01.24

**NOTE NOT FOR CONSTRUCTION**  
DO NOT SCALE - USE FIGURED DIMENSIONS ONLY.  
ALL DIMENSIONS TO BE CHECKED ON SITE PRIOR TO CONSTRUCTION AND ANY DISCREPANCIES TO BE HIGHLIGHTED BY CONTRACTOR.  
THIS DRAWING IS TO BE READ IN CONJUNCTION WITH ALL RELEVANT SPECIFICATIONS AND DRAWINGS.  
ALL LEVELS ARE TO FINISHED LEVELS UNLESS OTHERWISE INDICATED.

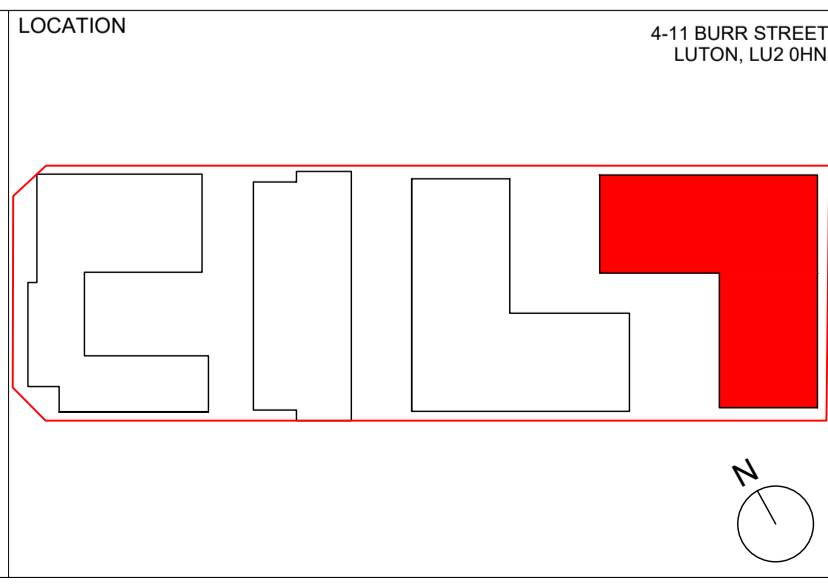

**SADAarchitecture**  
P : 26C George Street, St Albans, AL3 4ES  
E : letterbox@sada-architecture.com  
W : www.sada-architecture.com  
T : 01 727 860810

Project: 23-019 Burr Street  
Drawing: BLOCK D, LEVEL 04 - 05  
Date: 28/11/2023 drawn by: YY check: CC  
Scale: 1:100@A1 drwg no.: 01\_182 rev. no.: P.01  
© Copyright: This drawing or design may not be reproduced without permission.

 




**1 Block D - Level 06**  
1 : 100



**2 Block D - Level 07**  
1 : 100


Revision:	Description:	Date:
PC.01	Issued for Information	09.01.24

**NOTE NOT FOR CONSTRUCTION**  
DO NOT SCALE - USE FIGURED DIMENSIONS ONLY.  
ALL DIMENSIONS TO BE CHECKED ON SITE PRIOR TO CONSTRUCTION AND ANY DISCREPANCIES TO BE HIGHLIGHTED BY CONTRACTOR.  
THIS DRAWING IS TO BE READ IN CONJUNCTION WITH ALL RELEVANT SPECIFICATIONS AND DRAWINGS.  
ALL LEVELS ARE TO FINISHED LEVELS UNLESS OTHERWISE INDICATED.

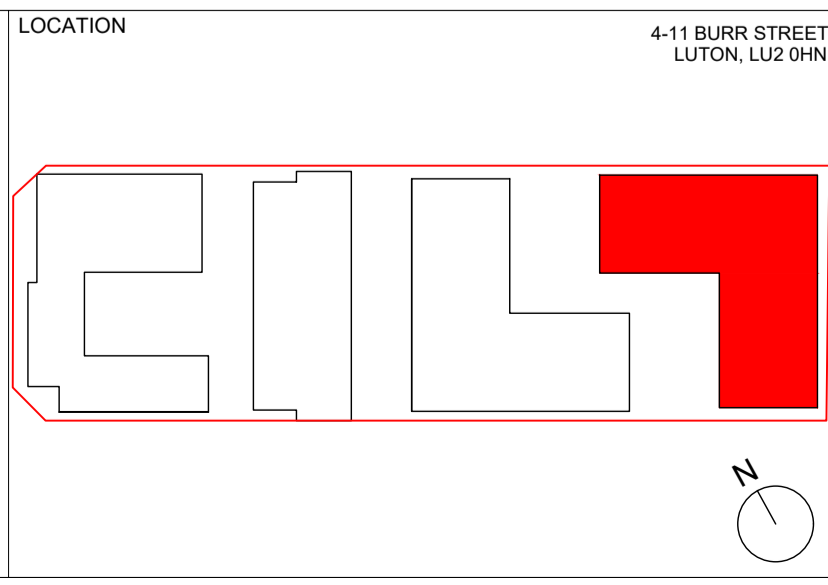

**SADAarchitecture**  
P : 26C George Street, St Albans, AL3 4ES  
E : letterbox@sada-architecture.com  
W : www.sada-architecture.com  
T : 01 727 860810

Project: 23-019 Burr Street  
Drawing: BLOCK D, LEVEL 06 - 07  
Date: 28/11/2023 drawn by: YY check: CC  
Scale: 1:100@A1 drwg no.: 01\_183 rev. no.: P.01  
© Copyright: This drawing or design may not be reproduced without permission.

 




**1 Block D - Level 08**  
1 : 100



**2 Block D - Level 09**  
1 : 100


Revision:	Description:	Date:
PC.01	Issued for Information	09.01.24

**NOTE NOT FOR CONSTRUCTION**  
DO NOT SCALE - USE FIGURED DIMENSIONS ONLY.  
ALL DIMENSIONS TO BE CHECKED ON SITE PRIOR TO CONSTRUCTION AND ANY DISCREPANCIES TO BE HIGHLIGHTED BY CONTRACTOR.  
THIS DRAWING IS TO BE READ IN CONJUNCTION WITH ALL RELEVANT SPECIFICATIONS AND DRAWINGS.  
ALL LEVELS ARE TO FINISHED LEVELS UNLESS OTHERWISE INDICATED.

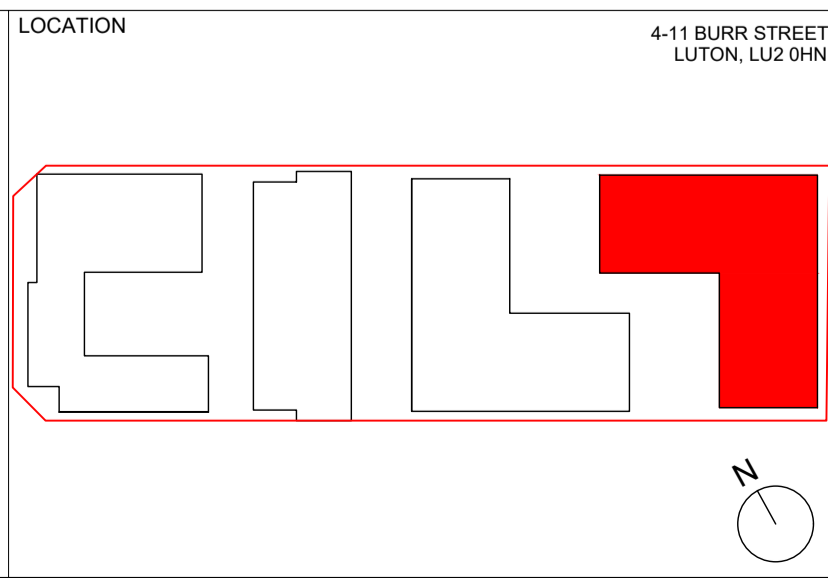


**SADAarchitecture**  
P : 26C George Street, St Albans, AL3 4ES  
E : letterbox@sada-architecture.com  
W : www.sada-architecture.com  
T : 01 727 860810

Project: 23-019 Burr Street  
Drawing: BLOCK D, LEVEL 08 - 09  
Date: 28/11/2023 drawn by: YY check: CC  
Scale: 1:100@A1 drwg no.: 01\_184 rev. no.: P.01  
© Copyright: This drawing or design may not be reproduced without permission.

 




**1 Block D - Level 10**  
1 : 100

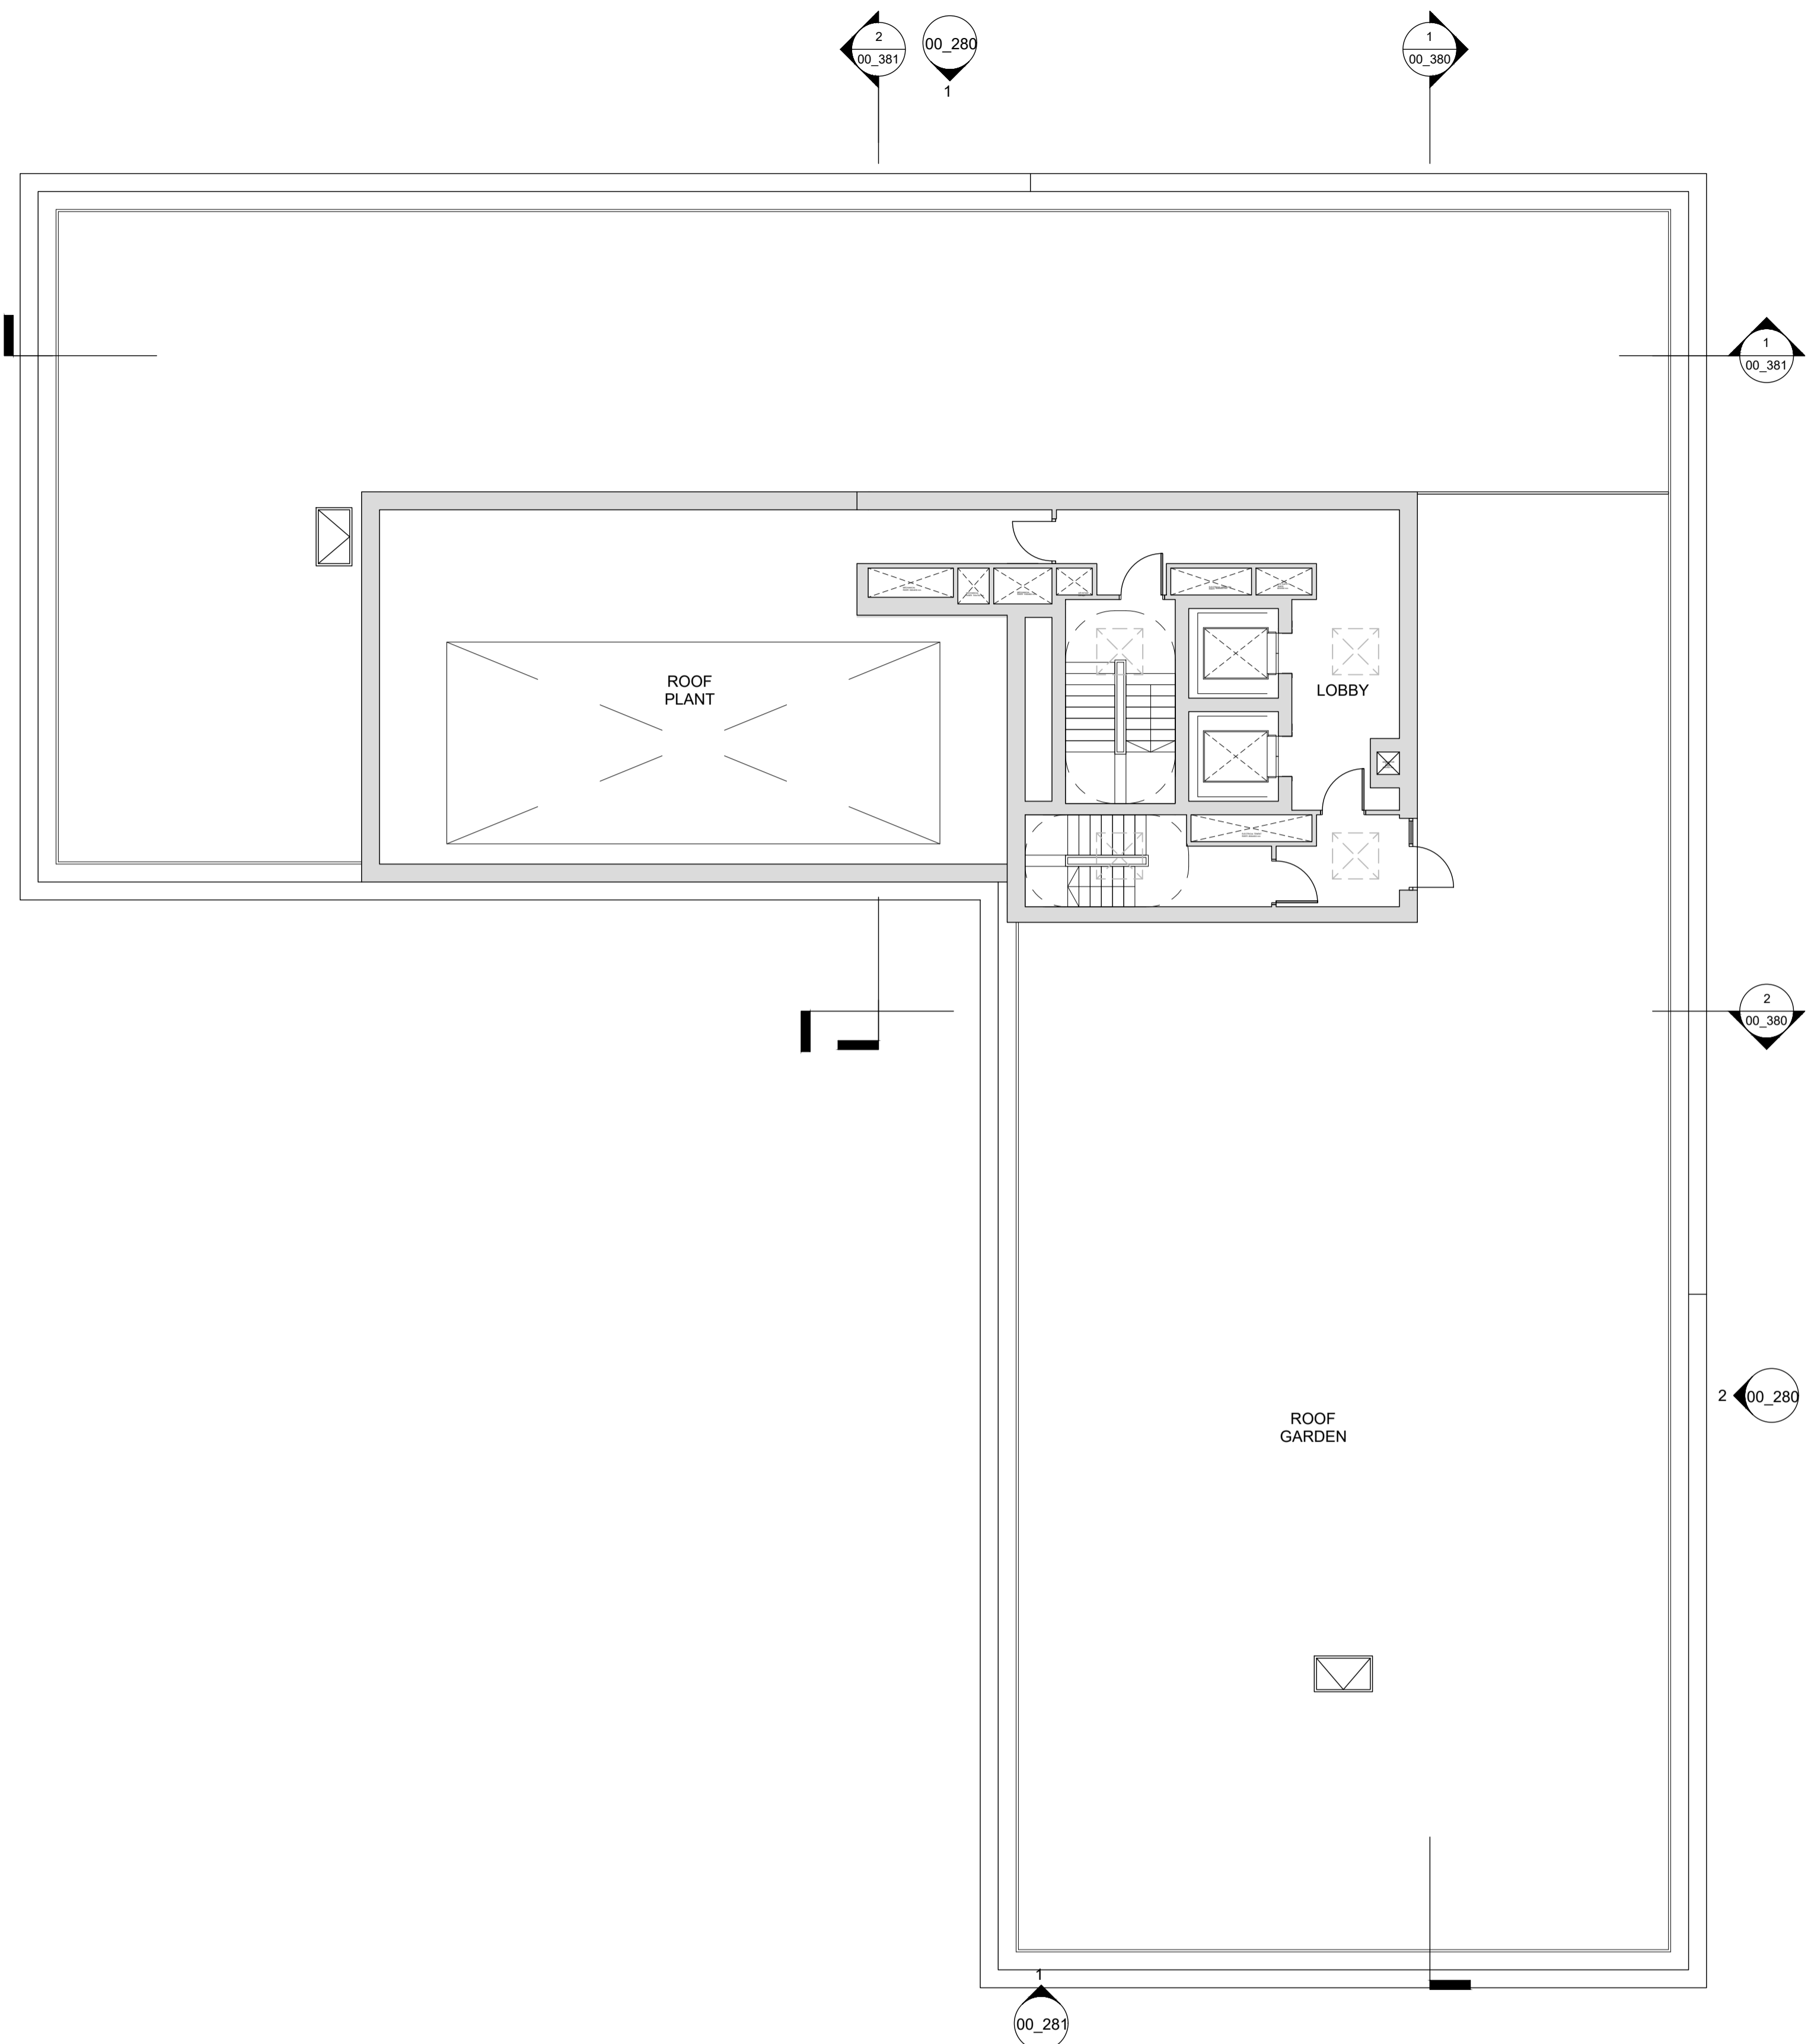

**2 Block D - Level 11**  
1 : 100


KEY	Revision:	Description:	Date:
	PC.01	Issued for Information	09.01.24

**NOTE NOT FOR CONSTRUCTION**  
DO NOT SCALE - USE FIGURED DIMENSIONS ONLY.  
ALL DIMENSIONS TO BE CHECKED ON SITE PRIOR TO CONSTRUCTION AND ANY DISCREPANCIES TO BE HIGHLIGHTED BY CONTRACTOR.  
THIS DRAWING IS TO BE READ IN CONJUNCTION WITH ALL RELEVANT SPECIFICATIONS AND DRAWINGS.  
ALL LEVELS ARE TO FINISHED LEVELS UNLESS OTHERWISE INDICATED.

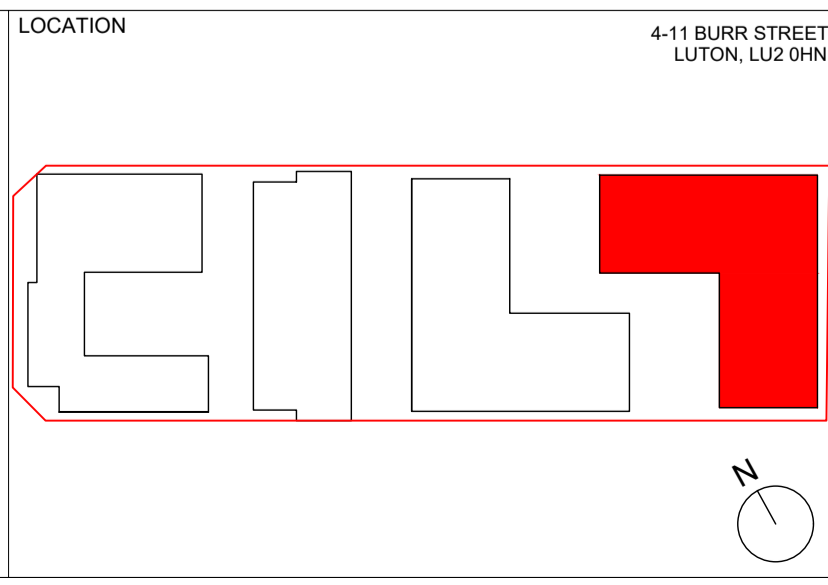


**SADAarchitecture**  
P : 26C George Street, St Albans, AL3 4ES  
E : letterbox@sada-architecture.com  
W : www.sada-architecture.com  
T : 01 727 860810

Project: 23-019 Burr Street  
Drawing: BLOCK D\_LEVEL 10 - ROOF  
Date: 28/11/2023 drawn by: YY check: CC  
Scale: 1:100@A1 drwg no.: 01\_185 rev. no.: P.01  
© Copyright: This drawing or design may not be reproduced without permission.

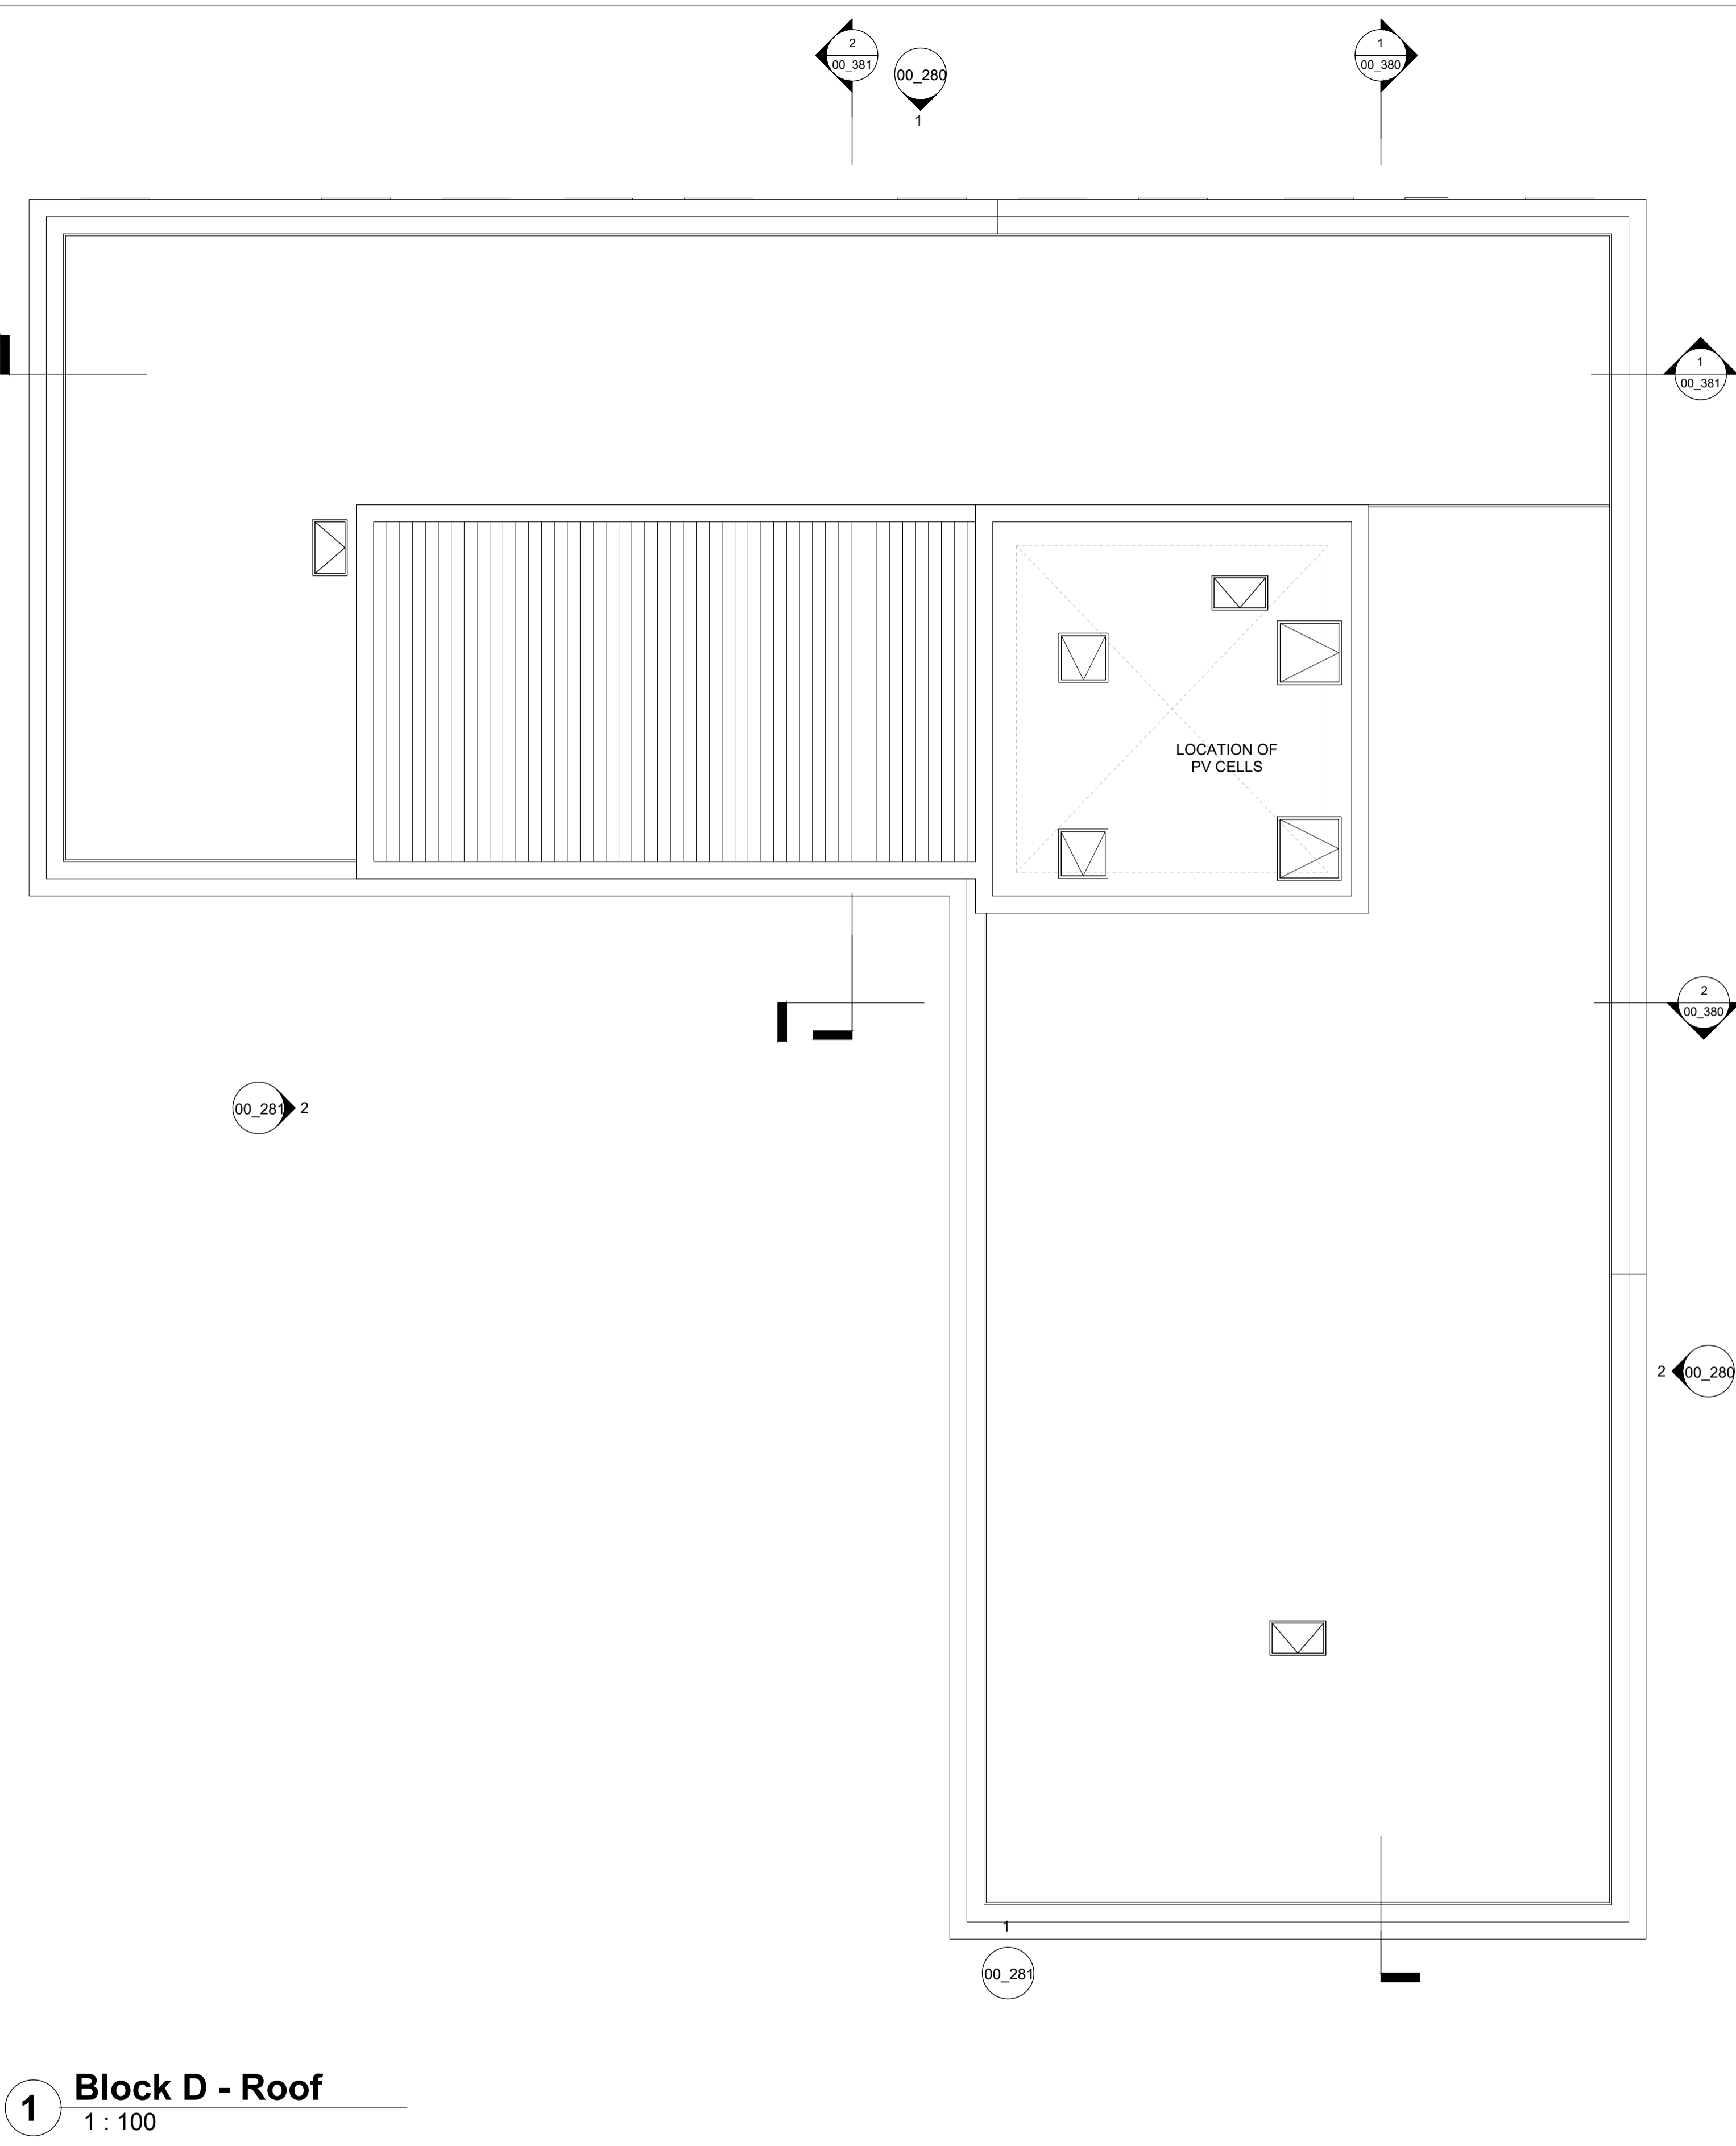


**1 Block D - Roof**  
1 : 100

 

KEY	Revision:	Description:	Date:
	PC.01	Issued for Information	09.01.24

**NOTE NOT FOR CONSTRUCTION**  
DO NOT SCALE - USE FIGURED DIMENSIONS ONLY.  
ALL DIMENSIONS TO BE CHECKED ON SITE PRIOR TO CONSTRUCTION AND ANY DISCREPANCIES TO BE HIGHLIGHTED BY CONTRACTOR.  
THIS DRAWING IS TO BE READ IN CONJUNCTION WITH ALL RELEVANT SPECIFICATIONS AND DRAWINGS.  
ALL LEVELS ARE TO FINISHED LEVELS UNLESS OTHERWISE INDICATED.

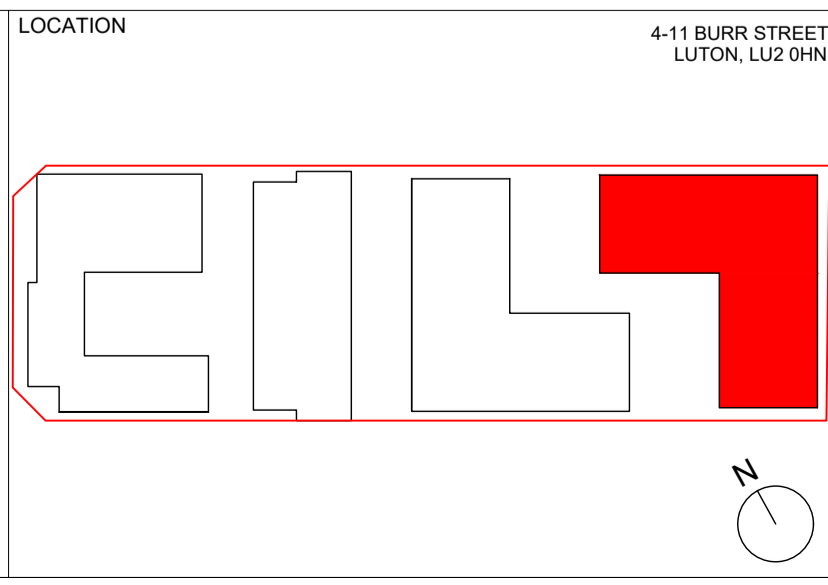

**SADAarchitecture**  
P : 26C George Street, St Albans, AL3 4ES  
E : letterbox@sada-architecture.com  
W : www.sada-architecture.com  
T : 01 727 860810

Project: 23-019 Burr Street  
Drawing: BLOCK D\_LEVEL ROOF  
Date: 28/11/2023 | drawn by: YY | check: CC  
Scale: 1:100@A1 | drwg no.: 01\_186 | rev. no.: P.01  
© Copyright: This drawing or design may not be reproduced without permission.




**1 Block D - North Elevation**  
1 : 100



**2 Block D - East Elevation**  
1 : 100

KEY	Revision:	Description:	Date:
1. Brickwork, Light Grey	PC.01	Issued for Information	12.12.23
2. Brickwork, Grey			
3. Brickwork, Blue			
4. Brickwork, Dark Brown			
5. Glazed Brickwork, Black			
6. Glazed Brickwork, White			
7. Glazed Brickwork, Green			
8. RockPanel, Bronze			
9. RockPanel, Grey			
10. RockPanel, Copper			
11. RockPanel, Light Grey			
12. Grey Window Frames and Side Panels			
13. Light Brown Window Frames and Side Panels			
14. Light Grey Window Frames and Side Panels			
15. Obscured Glazing			

**NOTE NOT FOR CONSTRUCTION**  
DO NOT SCALE - USE FIGURED DIMENSIONS ONLY.  
ALL DIMENSIONS TO BE CHECKED ON SITE PRIOR TO CONSTRUCTION AND ANY DISCREPANCIES TO BE HIGHLIGHTED BY CONTRACTOR.  
THIS DRAWING IS TO BE READ IN CONJUNCTION WITH ALL RELEVANT SPECIFICATIONS AND DRAWINGS.  
ALL LEVELS ARE TO FINISHED LEVELS UNLESS OTHERWISE INDICATED.

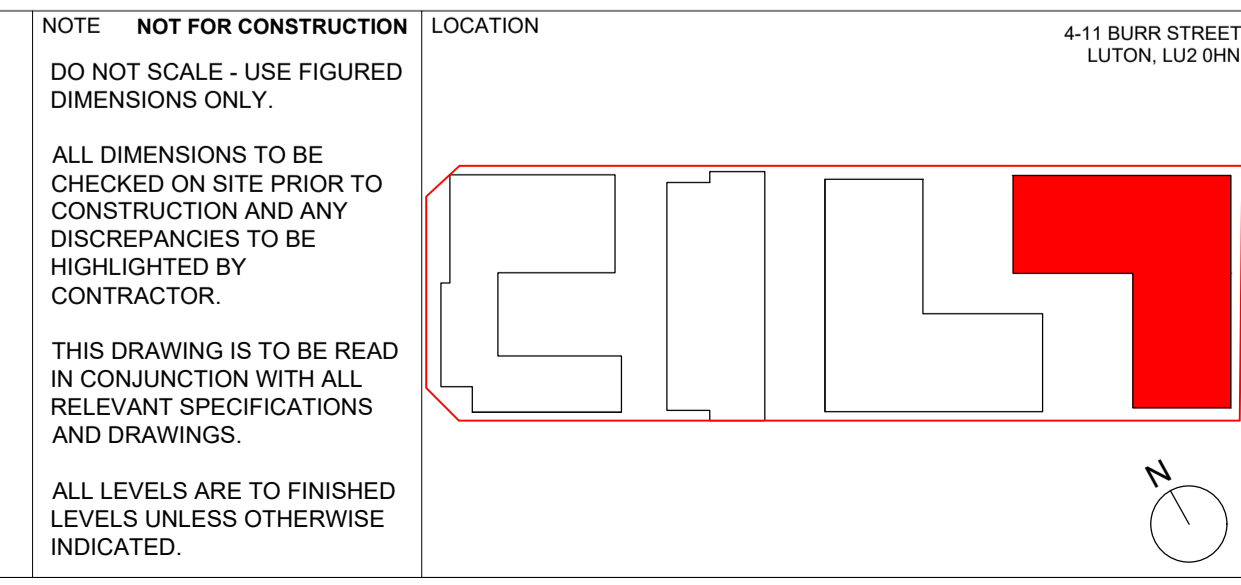

**SADAarchitecture**  
P : 26C George Street, St Albans, AL3 4ES  
E : letterbox@sada-architecture.com  
W : www.sada-architecture.com  
T : 01 727 860810

Project: 23-019 Burr Street  
Drawing: BLOCK D ELEVATIONS, NORTH & EAST  
Date: 28/11/2023 | drawn by: YY | check: CC  
Scale: 1:100@A1 | drwg no.: 01\_280 | rev. no.: P.01  
© Copyright: This drawing or design may not be reproduced without permission.

