


existing school boundary treatment comprises 1.2m brick wall with 1.3m high railings above

existing school boundary treatment comprises of 2m + timber fence

EXISTING SITE PLAN
SCALE 1:500

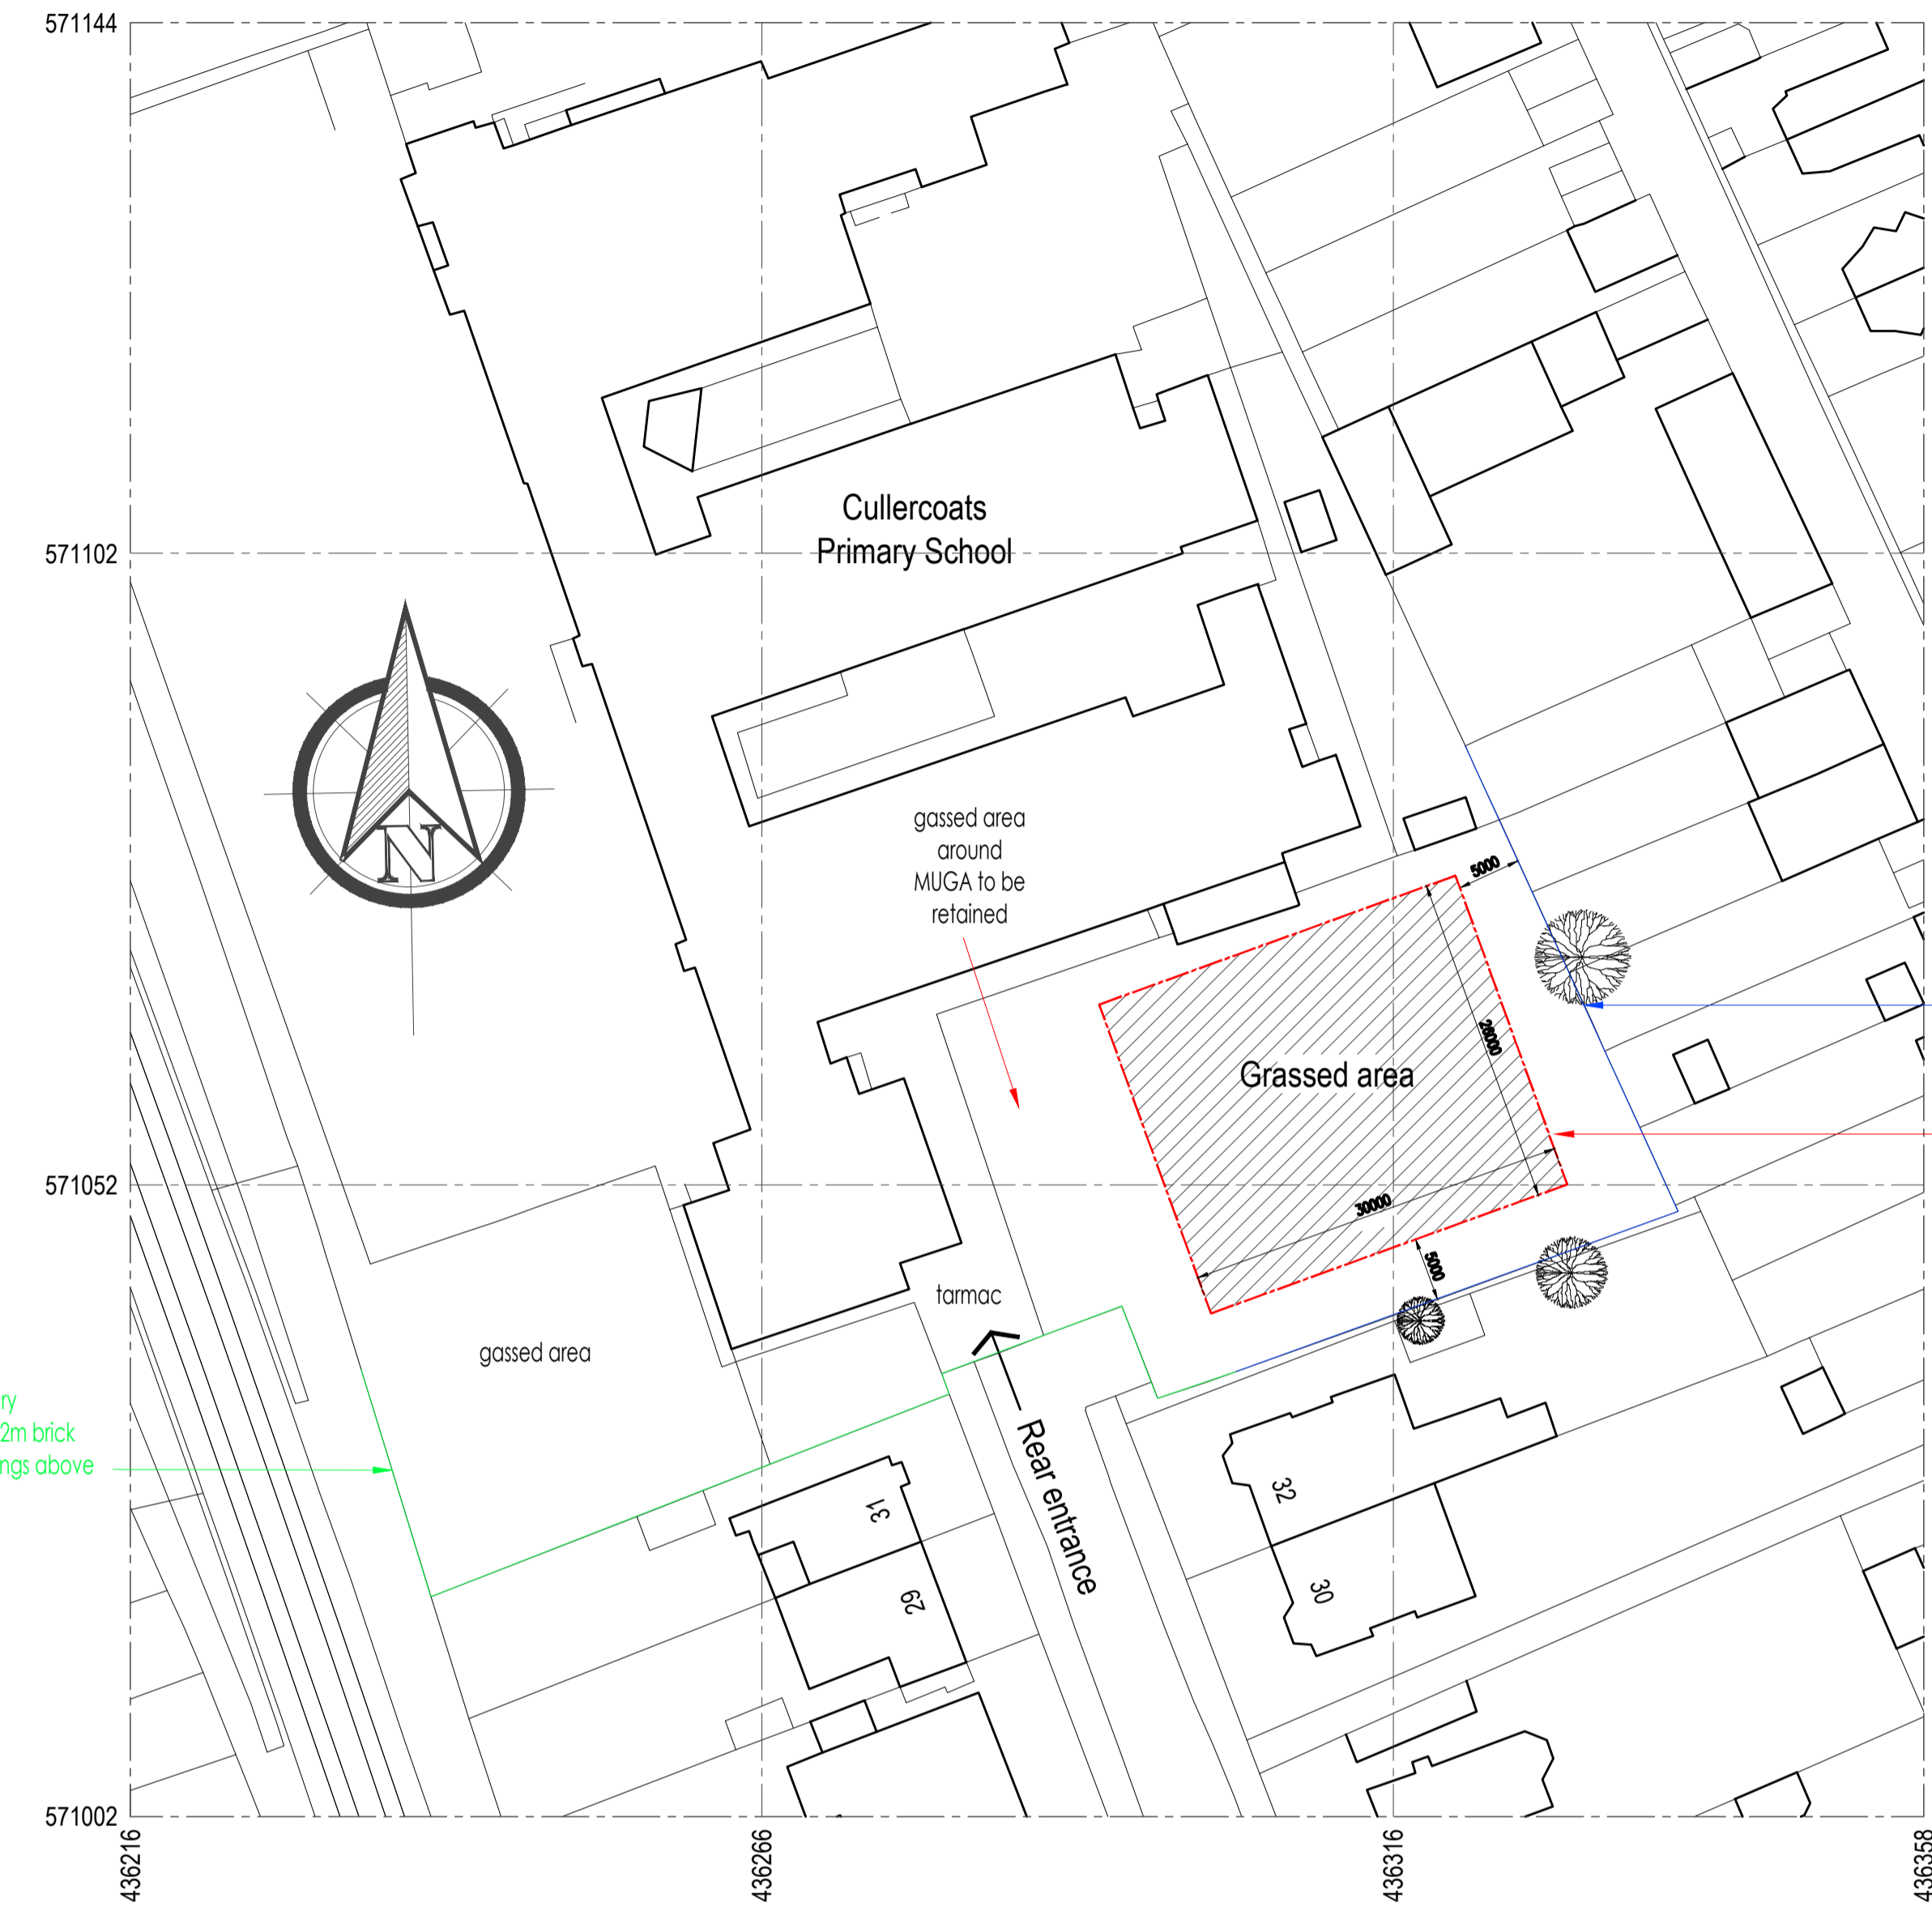

NO TREES WILL REQUIRE PRUNING AS PART OF THE DEVELOPMENT

existing school boundary treatment comprises of 2m + timber fence

red dashed line denotes extent of MUGA pitch and new twin bar fence

PROPOSED SITE PLAN
SCALE 1:500

CLIENT
CULLERCOATS PRIMARY SCHOOL AND NURSERY

PROJECT
MULTI USE GAMES AREA

TITLE
EXISTING AND PROPOSED SITE PLANS

SCALE @ A1
1:500 STATUS
PLANNING

LEVEL 1	NAME	SIGNATURE	DATE
DRAWN	####		21.11.2023

LEVEL 2	CHECKED	####	
---------	---------	------	--

LEVEL 3
AUTHORISED

DRAWING NUMBER	REVISION
####	PO-20-100 /