




Existing ground floor plan

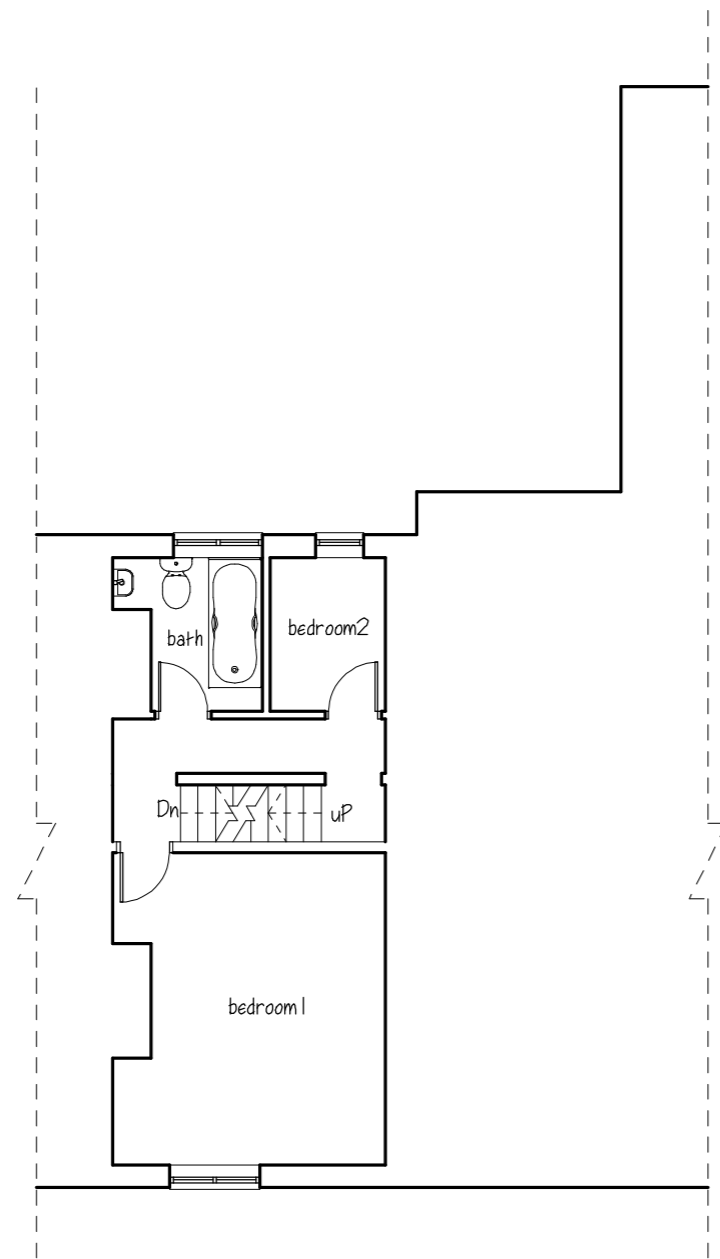


Existing first floor plan

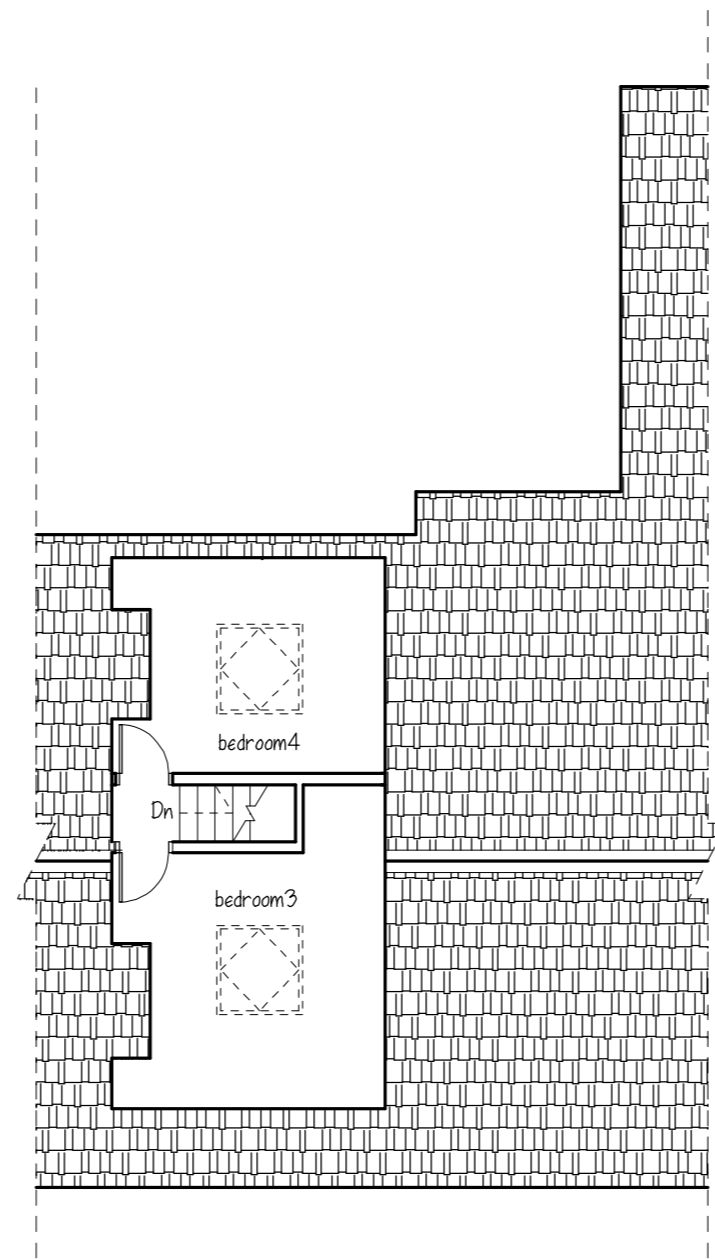


Existing second floor plan

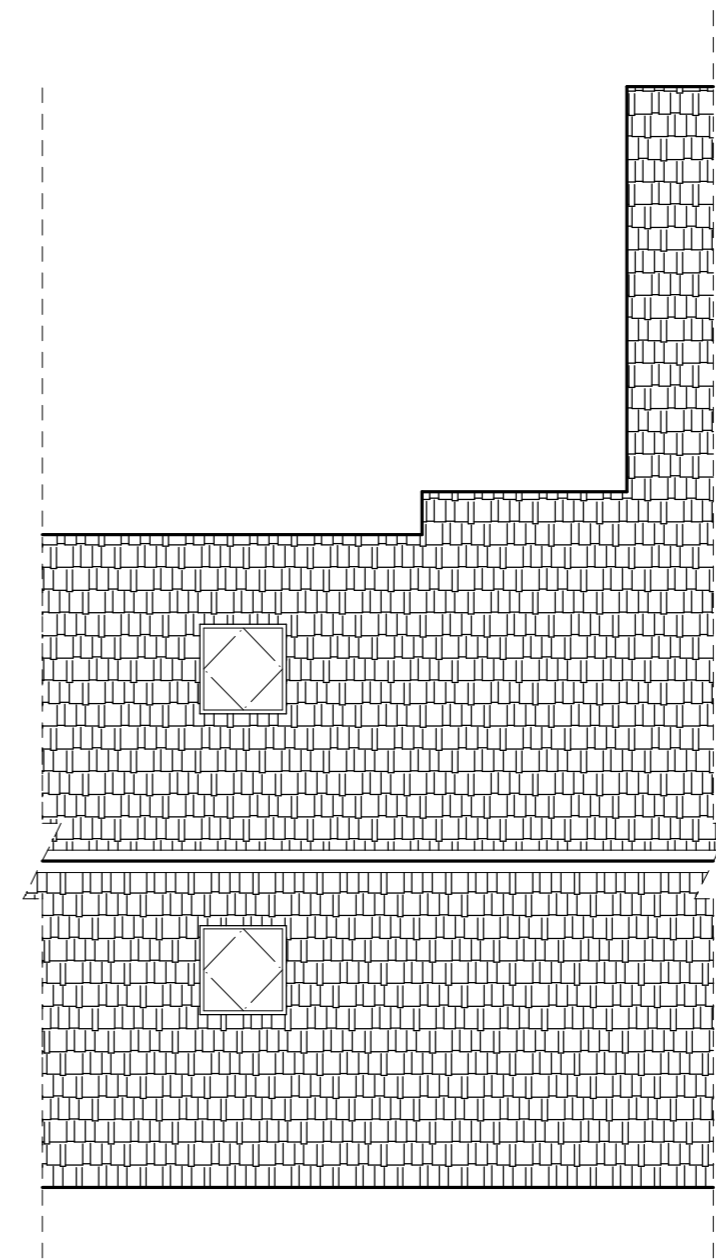


Existing roof plan

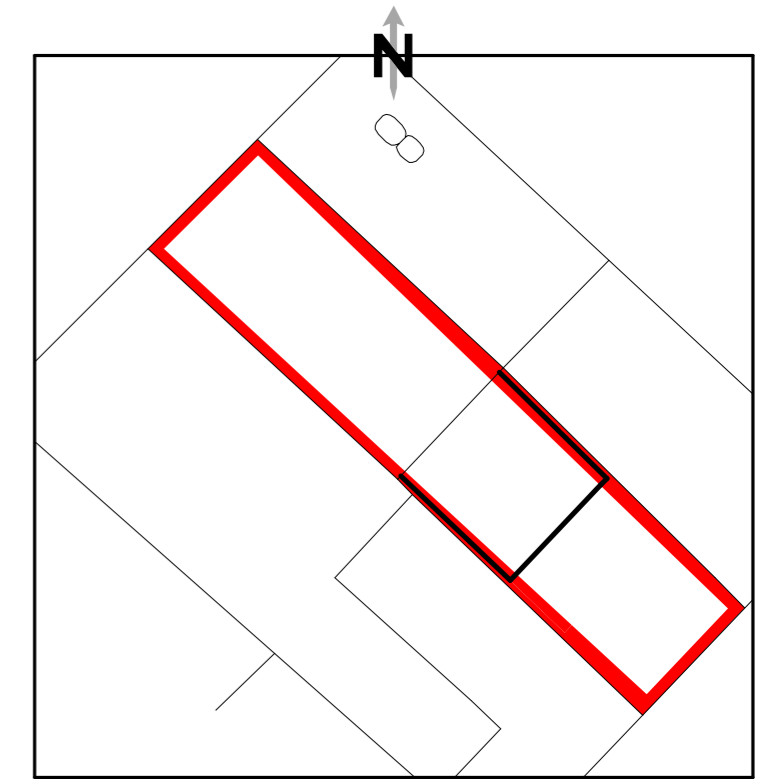


Block/site plan scale:200

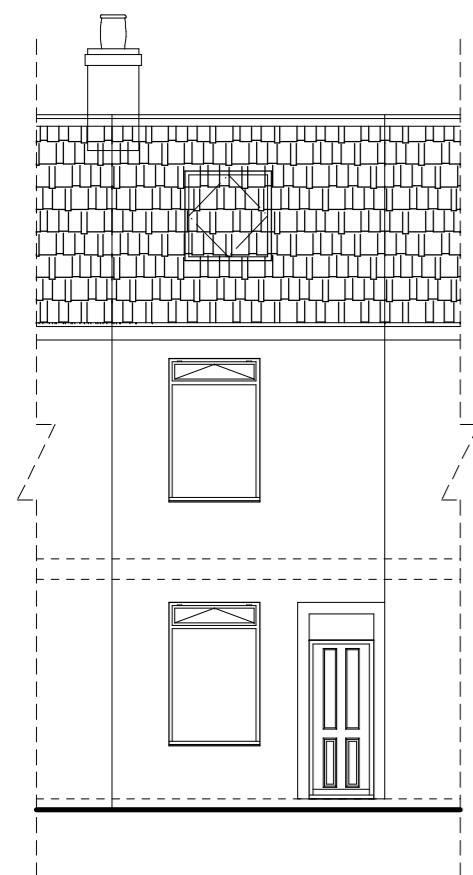


Existing front elevation

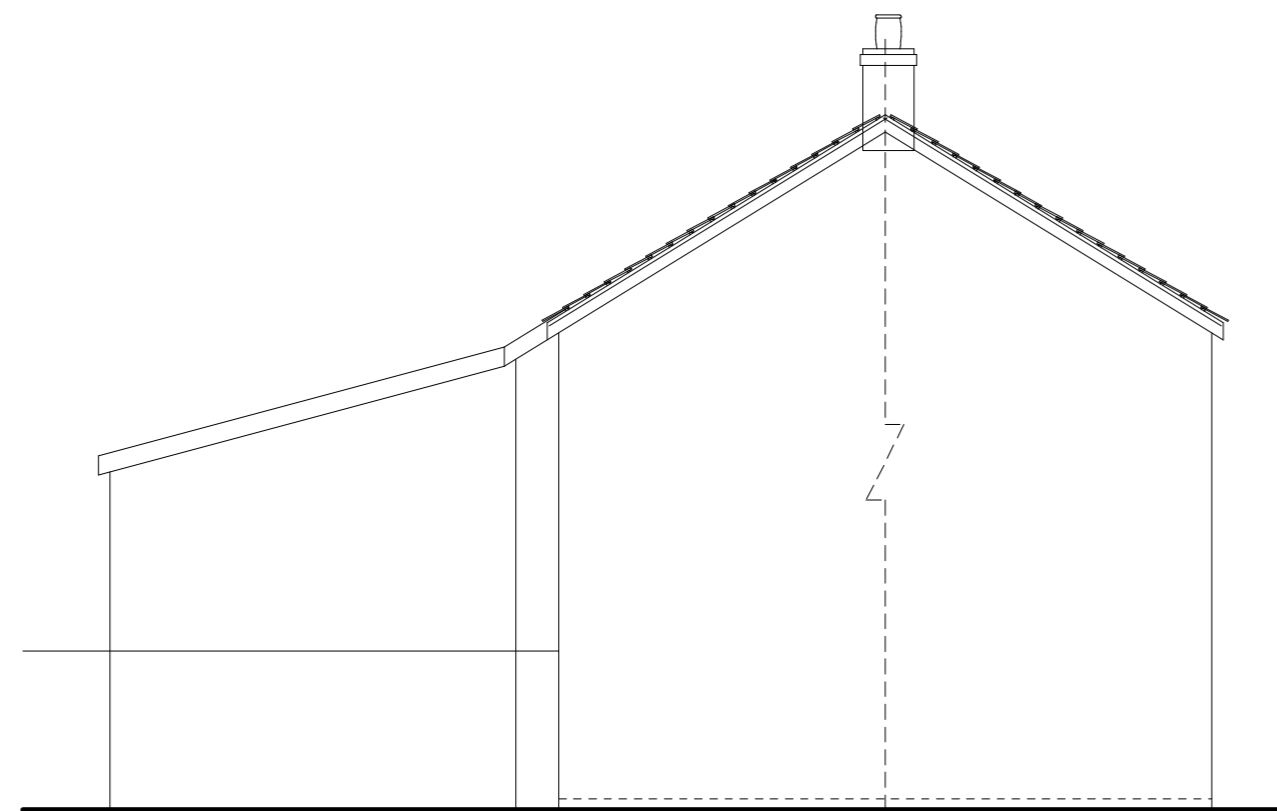

Existing side elevation

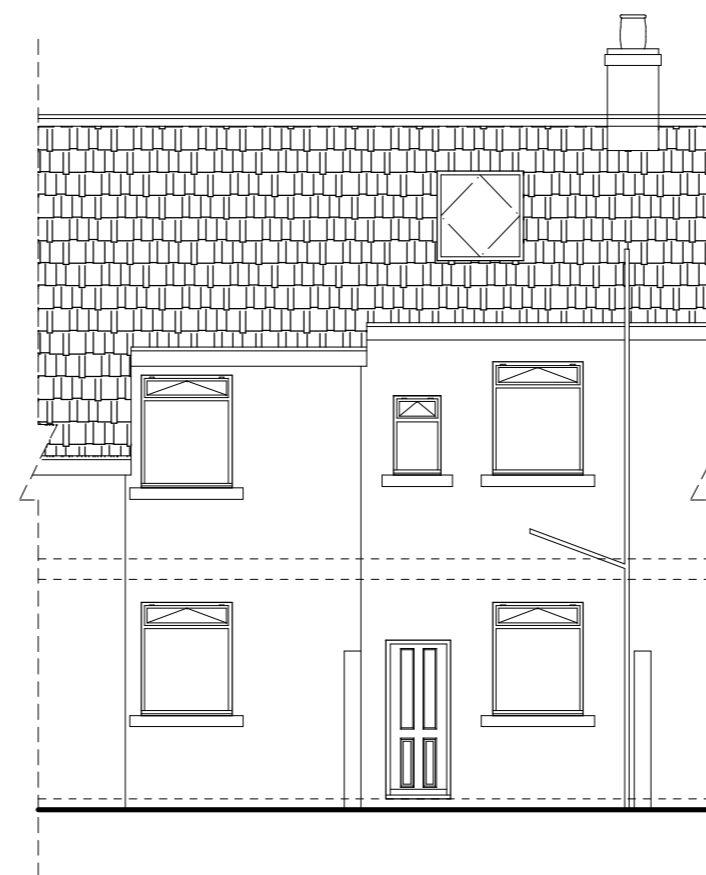

Existing rear elevation

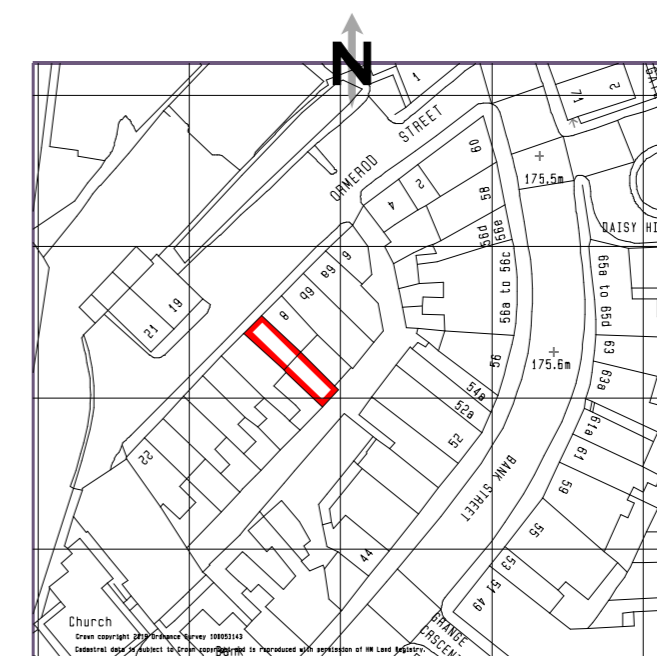

Location plan scale:1:250



**Syed Helal Uddin  
Architectural Services**

58 Southwood Drive, Baxenden,  
Accrington, Lancashire. BB5 2PZ  
Tel:01254 238202 Fax:0879 2352826  
Mobile: 07879 261142  
Email: syedhelaluddin@yahoo.com

Scale:1:100 Page 1/2 (A2)

Drawing no: 1547 v 2

Existing layout

Location: 10 Ormerod Street,  
Rawtenstall, BB4 8EB

Prop: Rear single storey extension  
& dormer

Client: MR. SHOFON MIAH

Date: December 2023

please do not scale drawing

DRAWING AMENDED FOR PLANNING 25/09/2019