


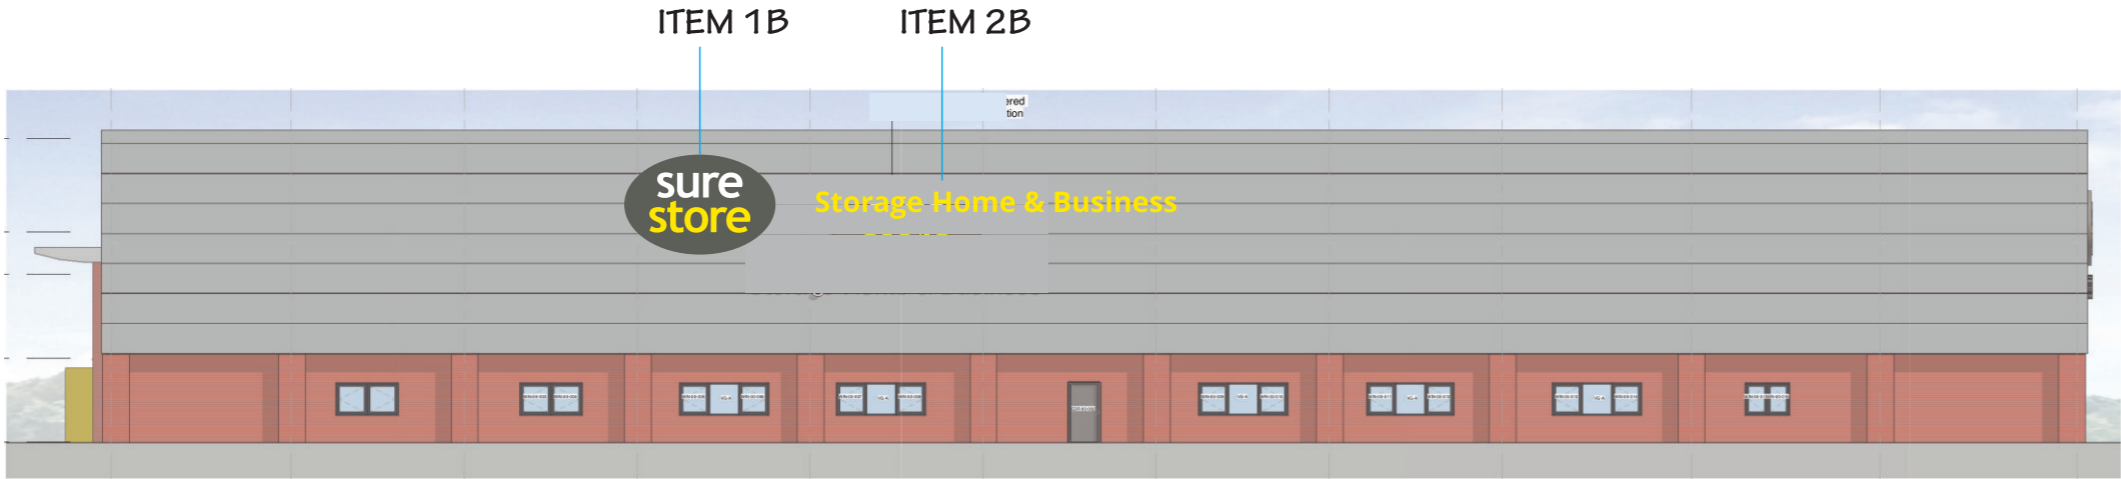

FRONT ELEVATION
Scale 1:250



REAR ELEVATION
Scale 1:250



LONDON ROAD ELEVATION
Scale 1:250



ANY COLOURS SHOWN ARE INDICATIVE ONLY AND ARE NOT TRUE REPRESENTATIONS OF THE FINISHED PRODUCT.
THIS DRAWING IS THE PROPERTY OF BENSON SIGNS LIMITED. COPYRIGHT IS RESERVED BY THEM AND IS ISSUED ON THE CONDITION THAT IT IS NOT COPIED OR DISCLOSED BY OR TO ANY UNAUTHORISED PERSONS WITHOUT PRIOR CONSENT IN WRITING OF BENSON SIGNS LIMITED.

CLIENT	SURE STORE	JOB	UNIT 3, Roebuck Retail Park, London Rd, Stevenage SG1 1XZ
DATE	17.01.2024	SCALE	AS SHOWN @ A3
DRAWN	J.B.	REV.	
			DWG No. 30557 PLAN

Tel: 0151-298 1567 • www.benson-signs.co.uk • info@benson-signs.co.uk • 96-98 Great Howard Street, Liverpool, L3 7AX

