


SIDE ELEVATION (from No. 84)

SIDE ELEVATION (from No. 88)

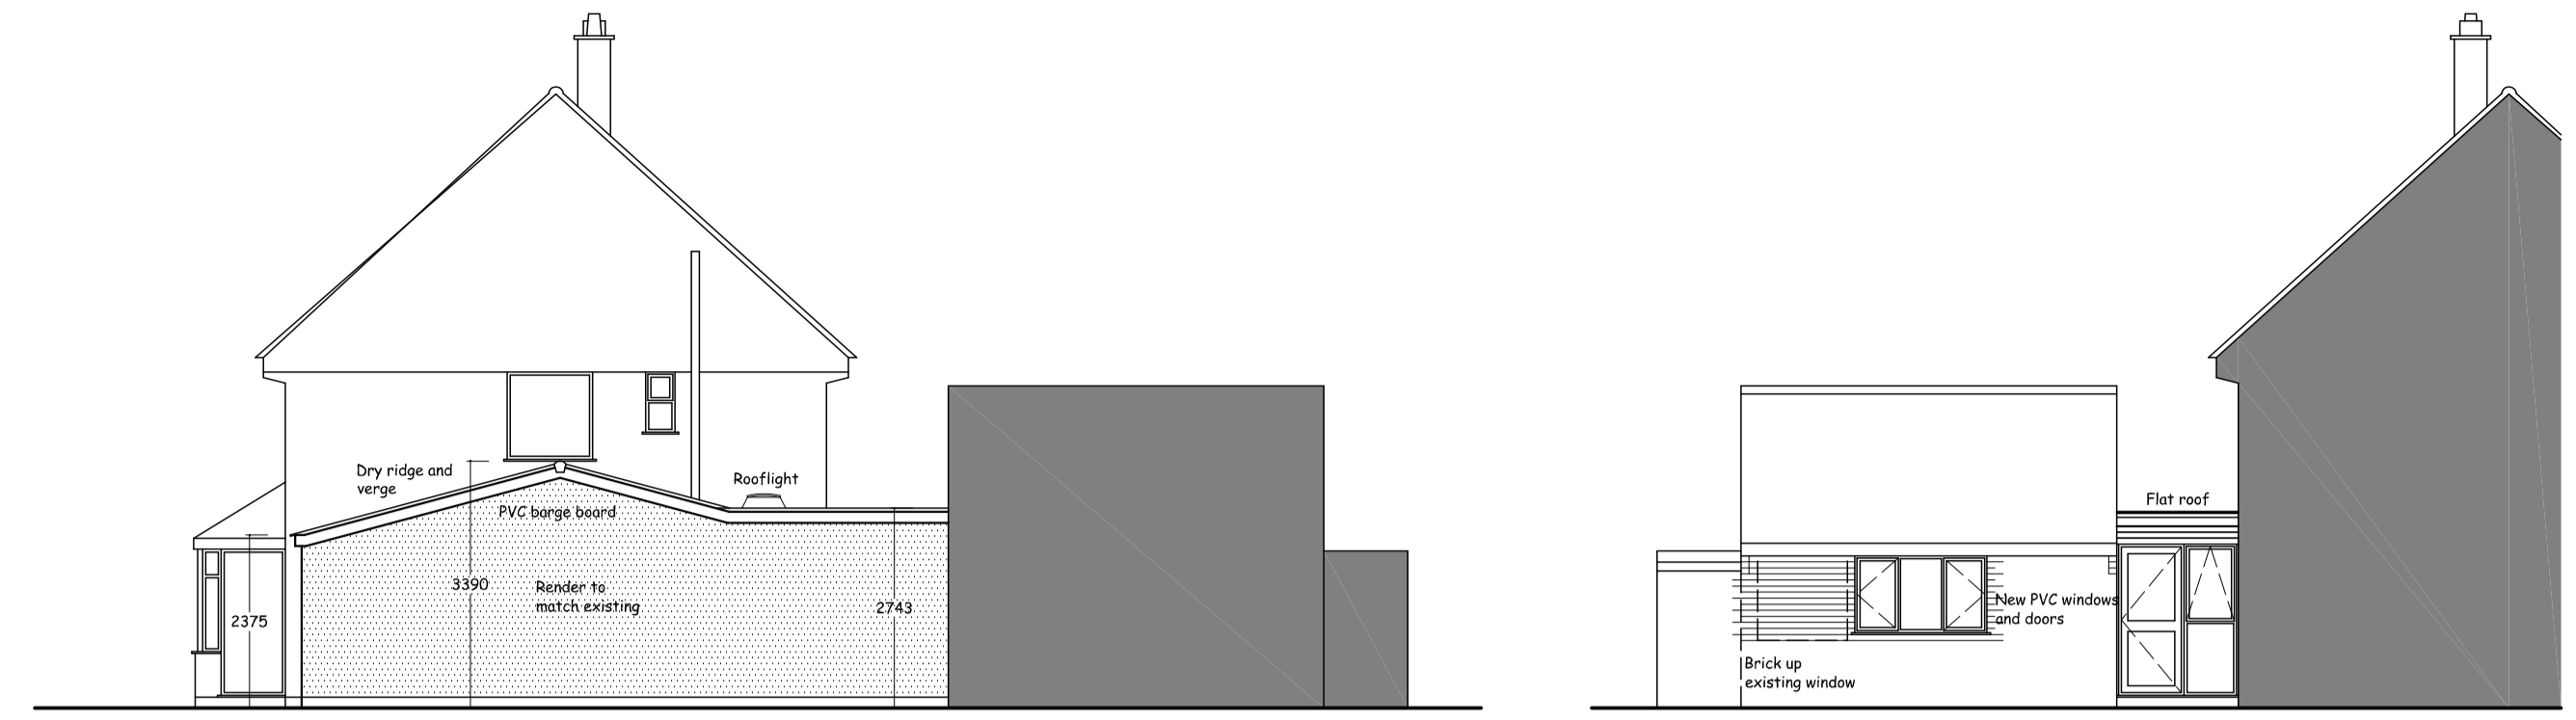


SIDE ELEVATION (from No. 84)

SIDE ELEVATION (from No. 88)




FRONT ELEVATION

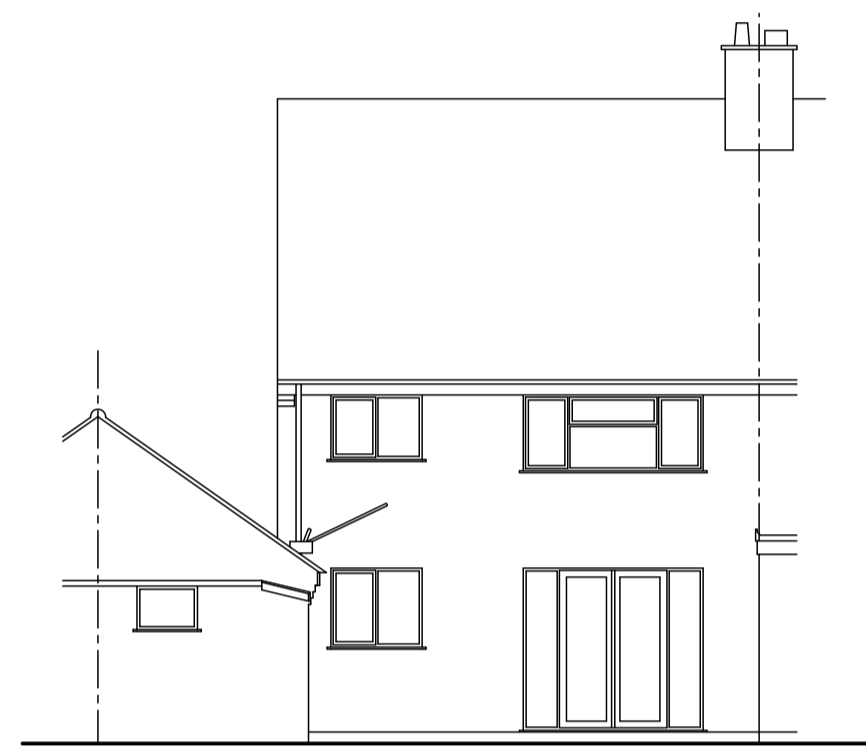


REAR ELEVATION




FRONT ELEVATION

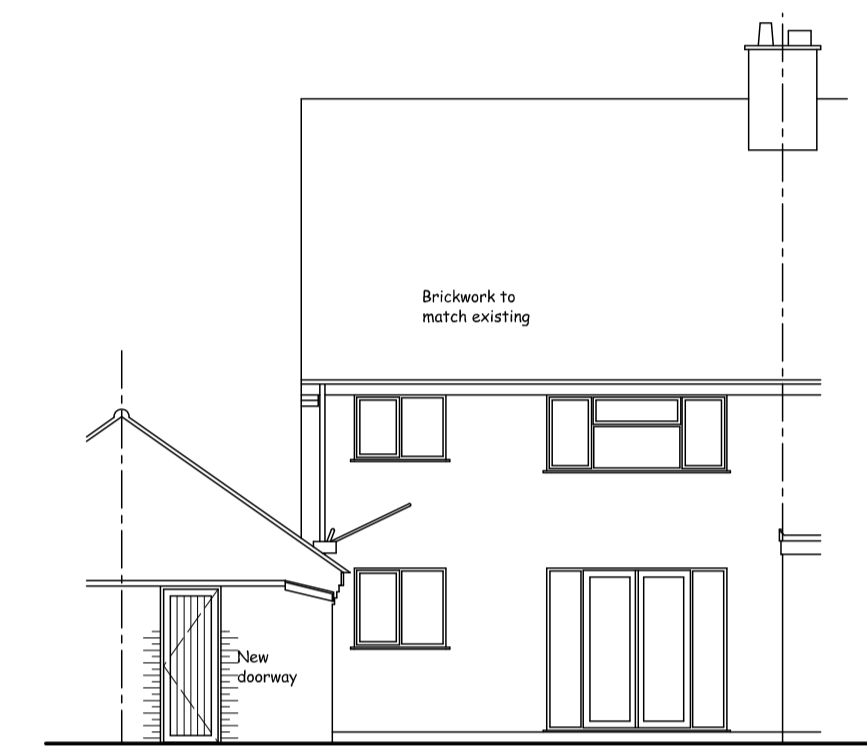


REAR ELEVATION

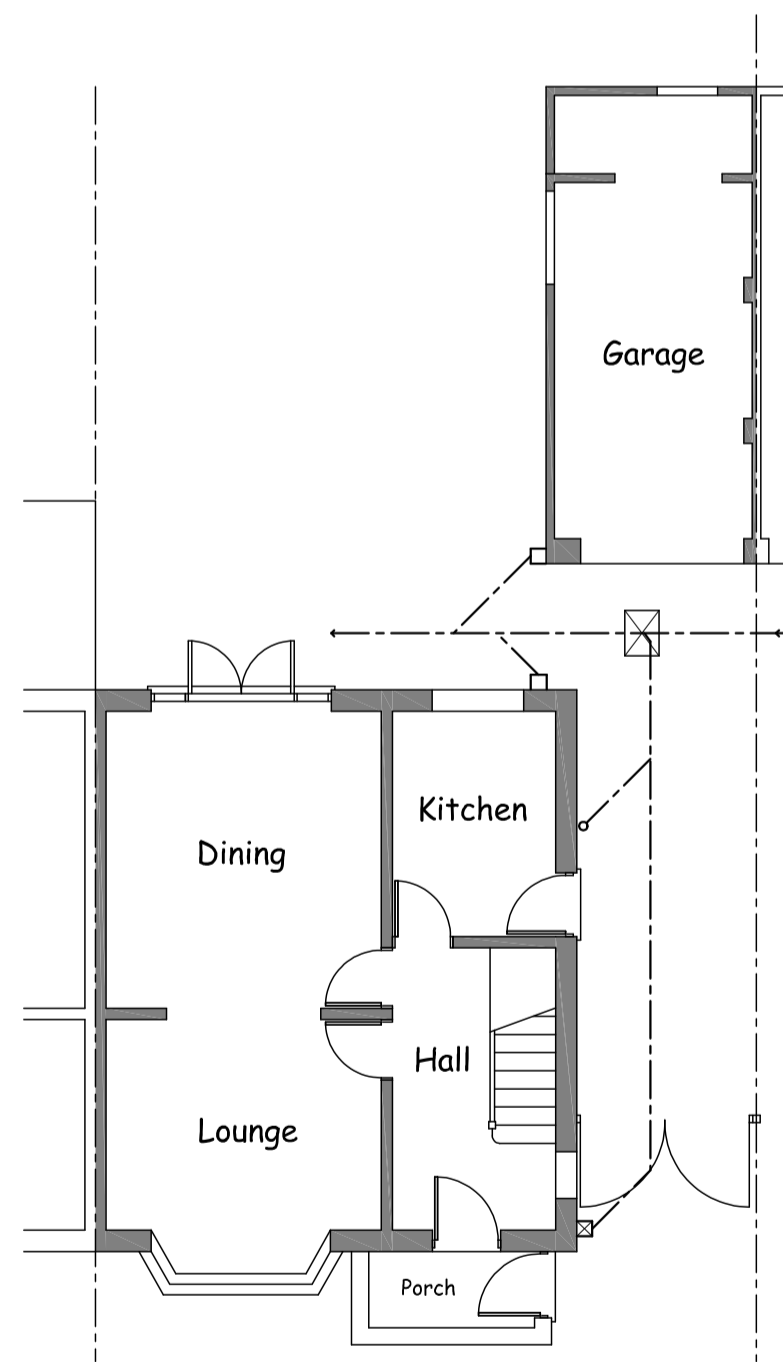


GROUND FLOOR PLAN

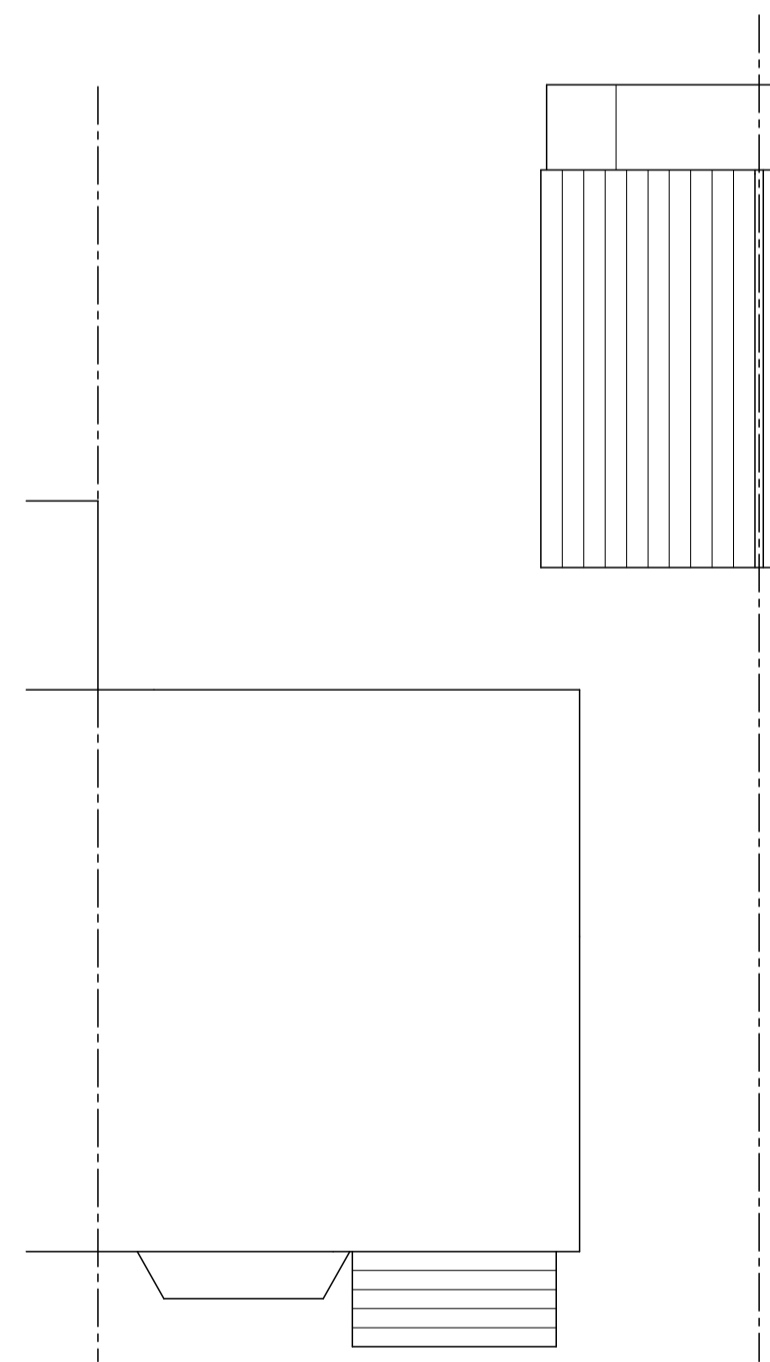


FIRST FLOOR PLAN

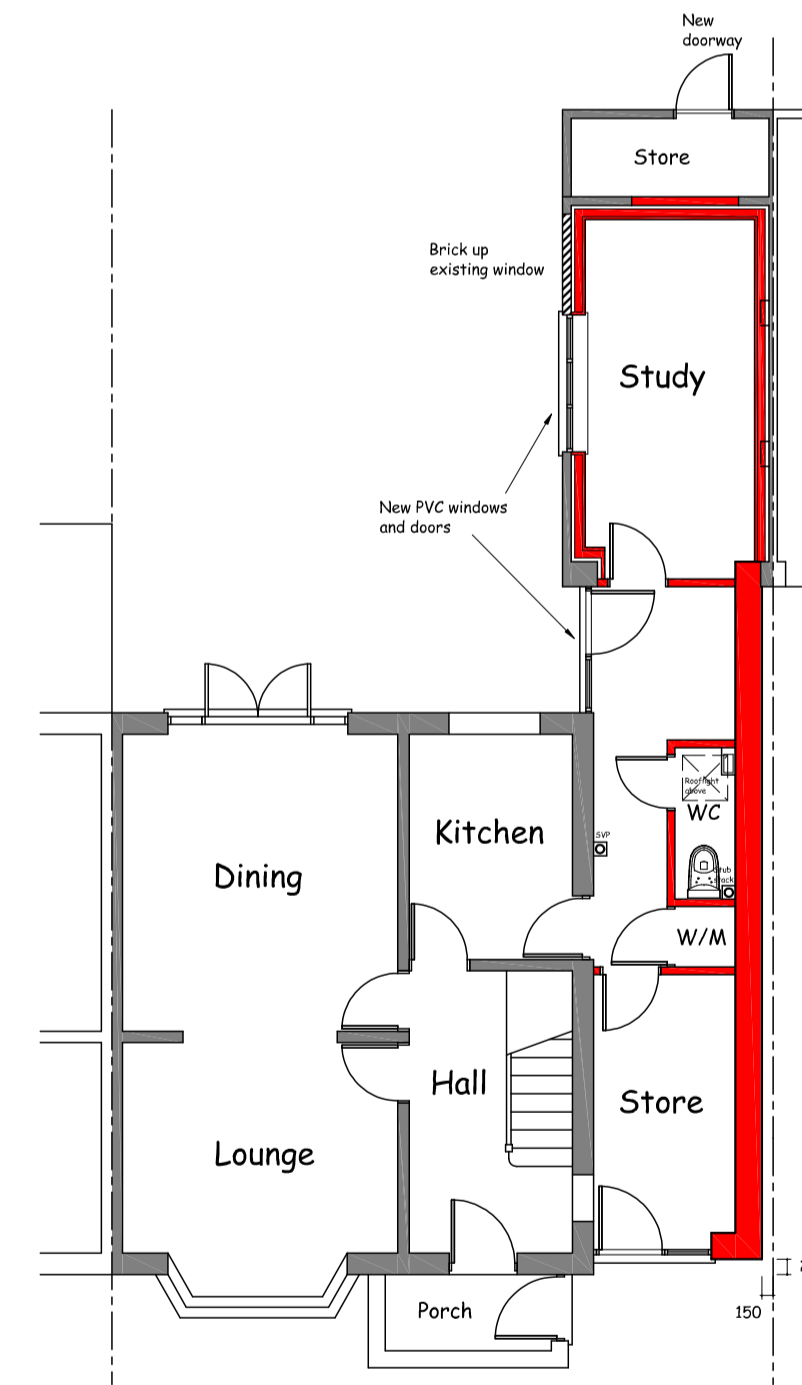

GROUND FLOOR PLAN

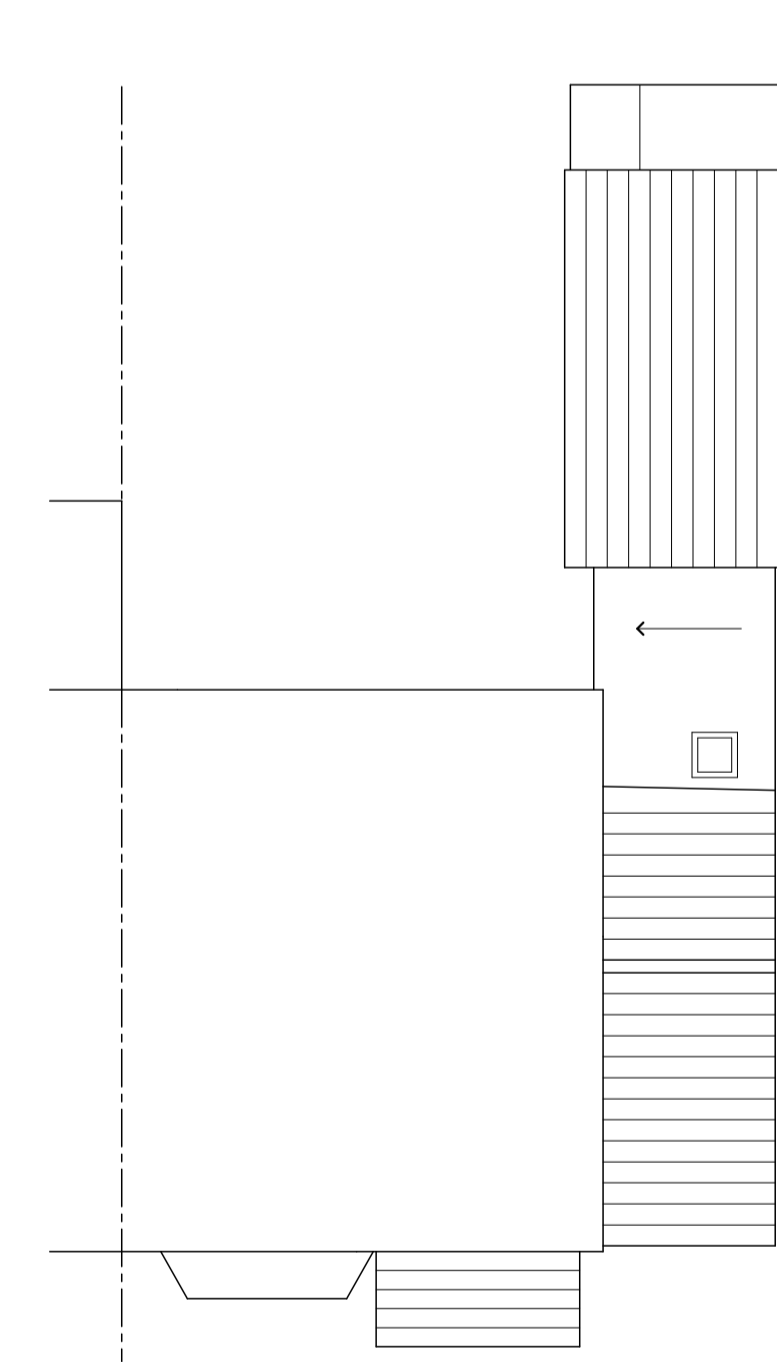

FIRST FLOOR PLAN

 

SCALE BAR 1:100

EXISTING

PROPOSED

Rev.	Date

Project **Proposed single storey side extension and garage conversion at the rear 86 Edgemoor Drive, Crosby**


Client **Mr & Mrs J. White**

Drawing **Existing and Proposed**

**KEVIN O'REILLY** MCIAT

Chartered Architectural Technologist

22 Channel Reach, Crosby, Liverpool, L23 6TA  
Tel : 0151 924 2138 E : kevinoreillymciat@btinternet.com

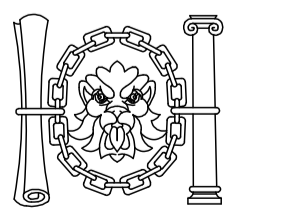

Chartered Institute of Architectural Technologists

Drg. No.	Rev.	scale	date	drawn
<b>L239UQ/01</b>		<b>1:100 @ A1</b>	<b>December 2023</b>	<b>Kevin O'Reilly</b>

This drawing and the building work illustrated may not be reproduced without written permission.