



Notes
 Contractor to check all dimensions on site before commencing works.
~~DO NOT SCALE FROM DRAWING~~
 Report any discrepancies and omissions to Maple Leaf Architecture Ltd.
 This drawing is Copyright © protected, and no part is to be copied or re-used without the express permission of the above named company.
 DESIGN
 Unless otherwise stated, the contents of this drawing have been produced subject to detailed survey, investigation and in consultation with specialist consultants, Local Authority and other such Statutory Undertakers. Unauthorised alteration or deviation from the information or details contained within will negate any liability on the part of the designers and may breach Statutory Consents & CDM Regulations which may consequently lead to prosecution.

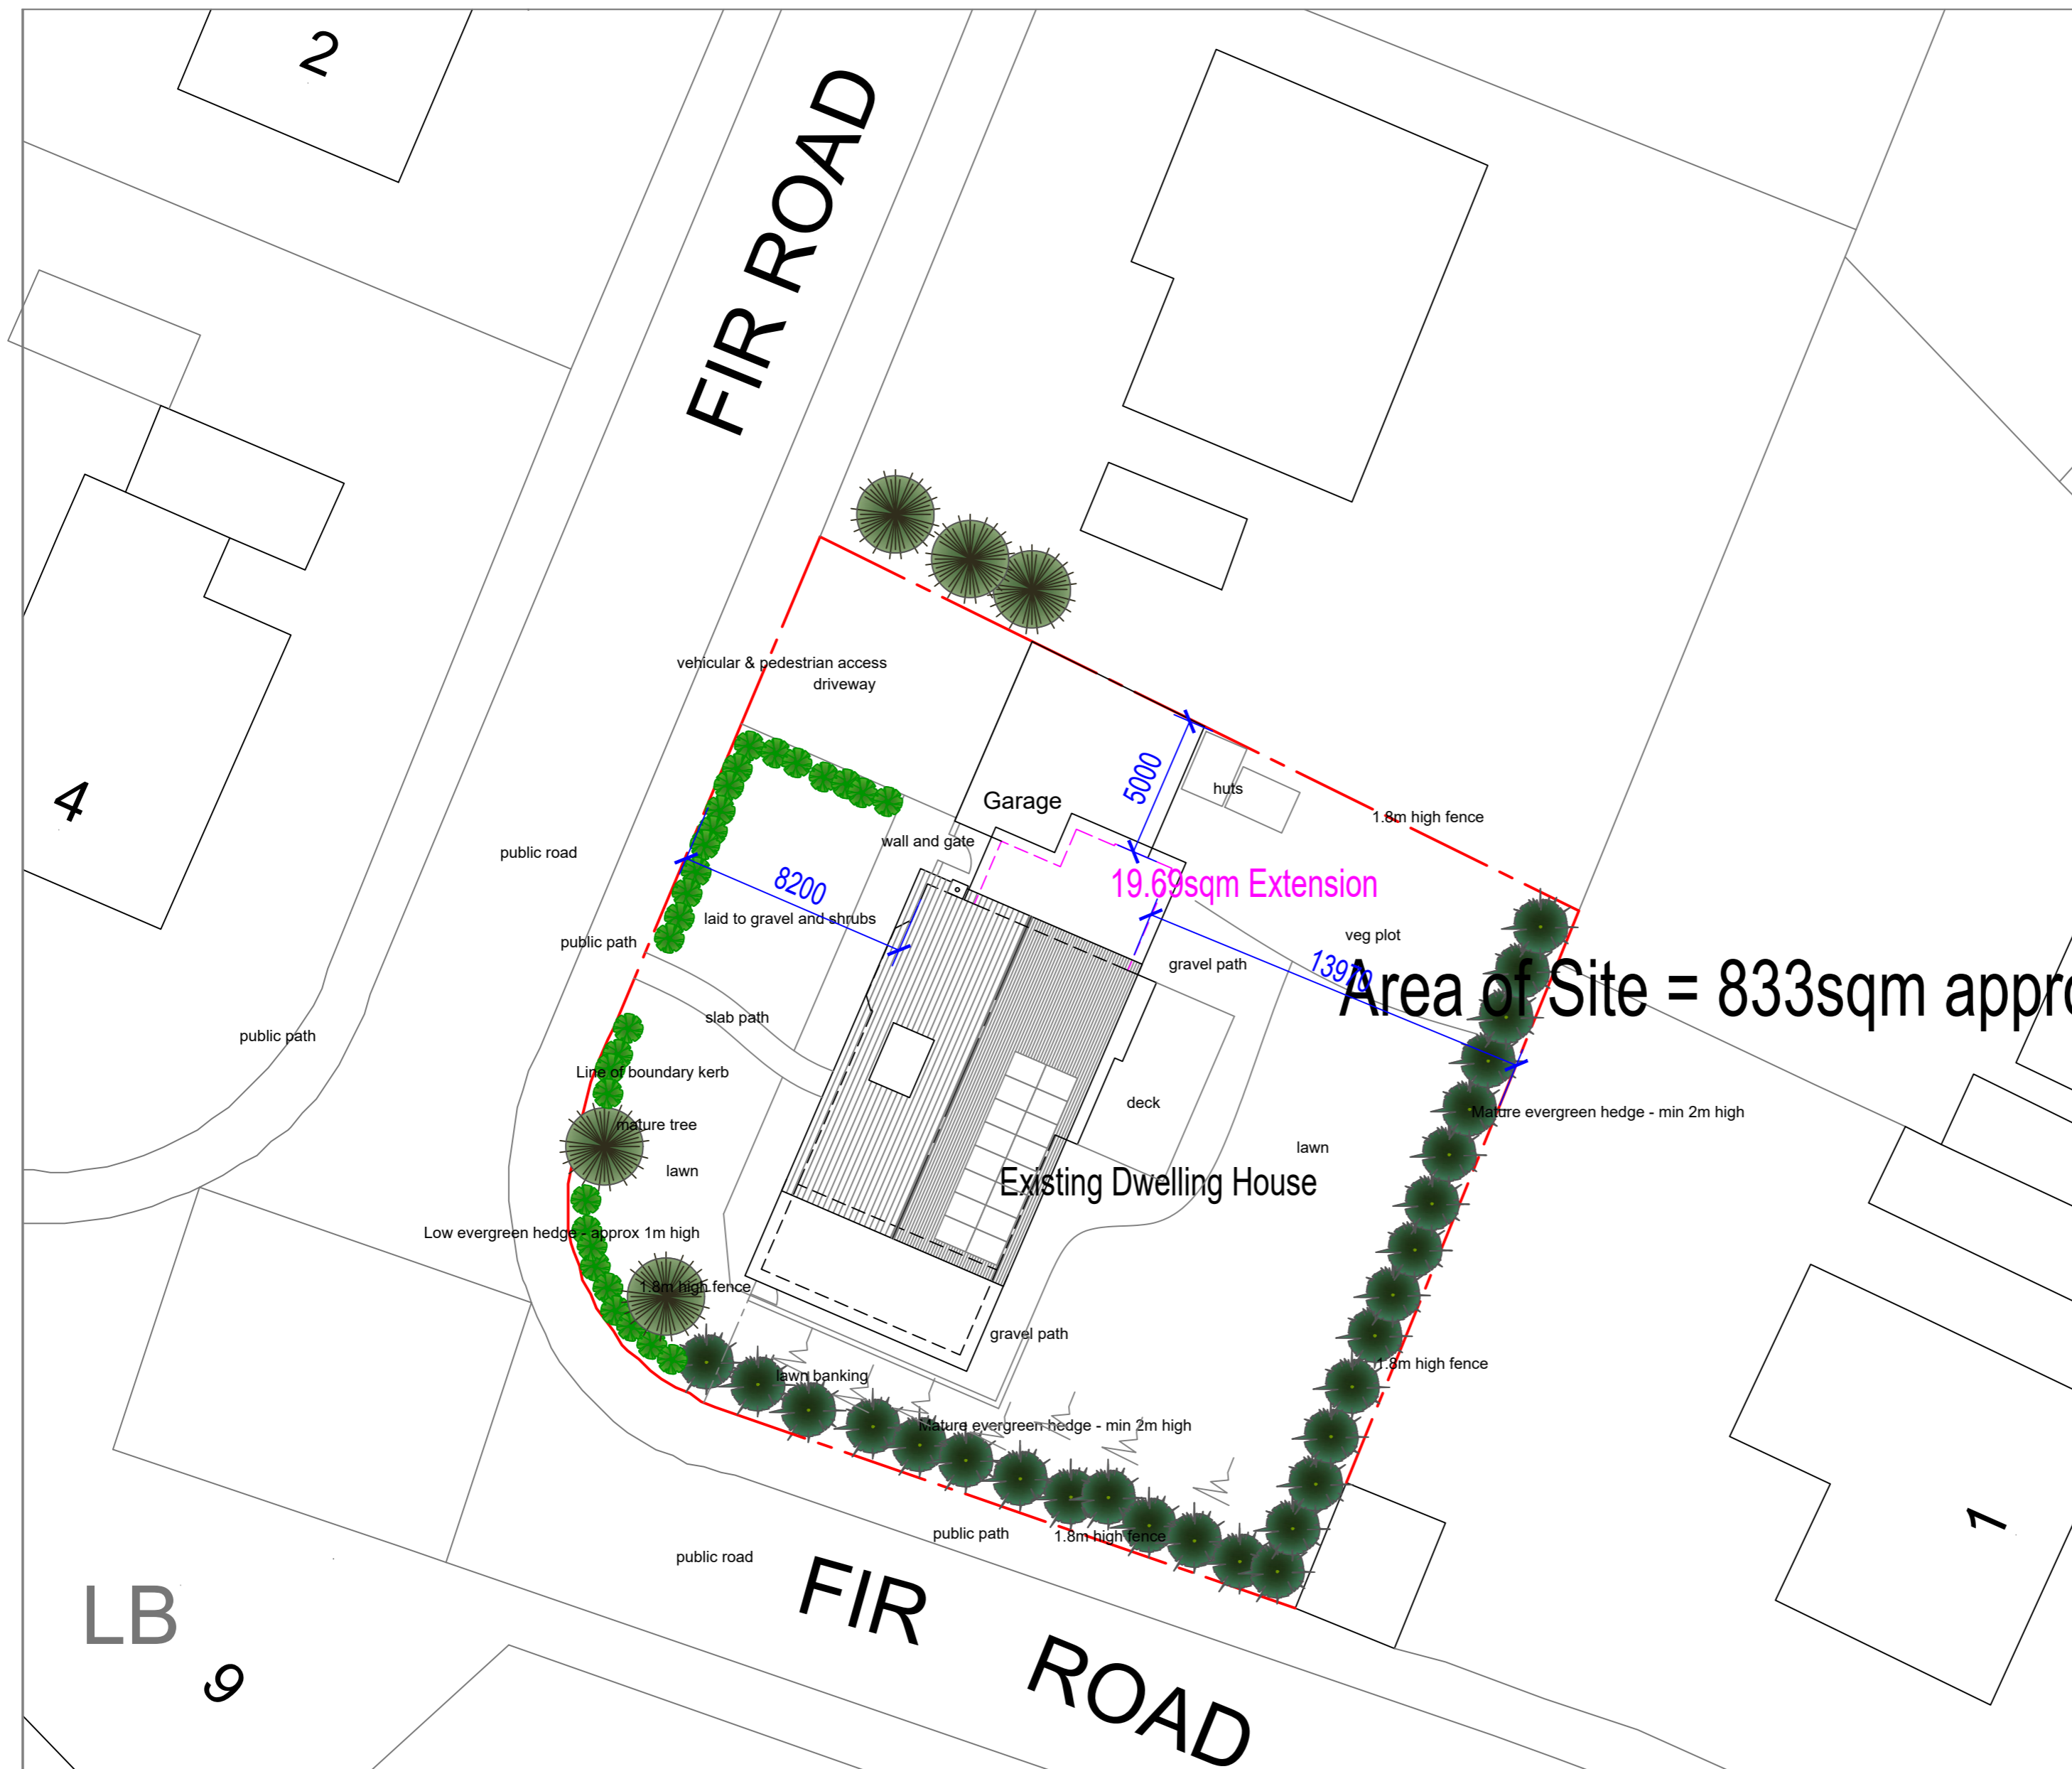

Area of Site = 833sqm approx.

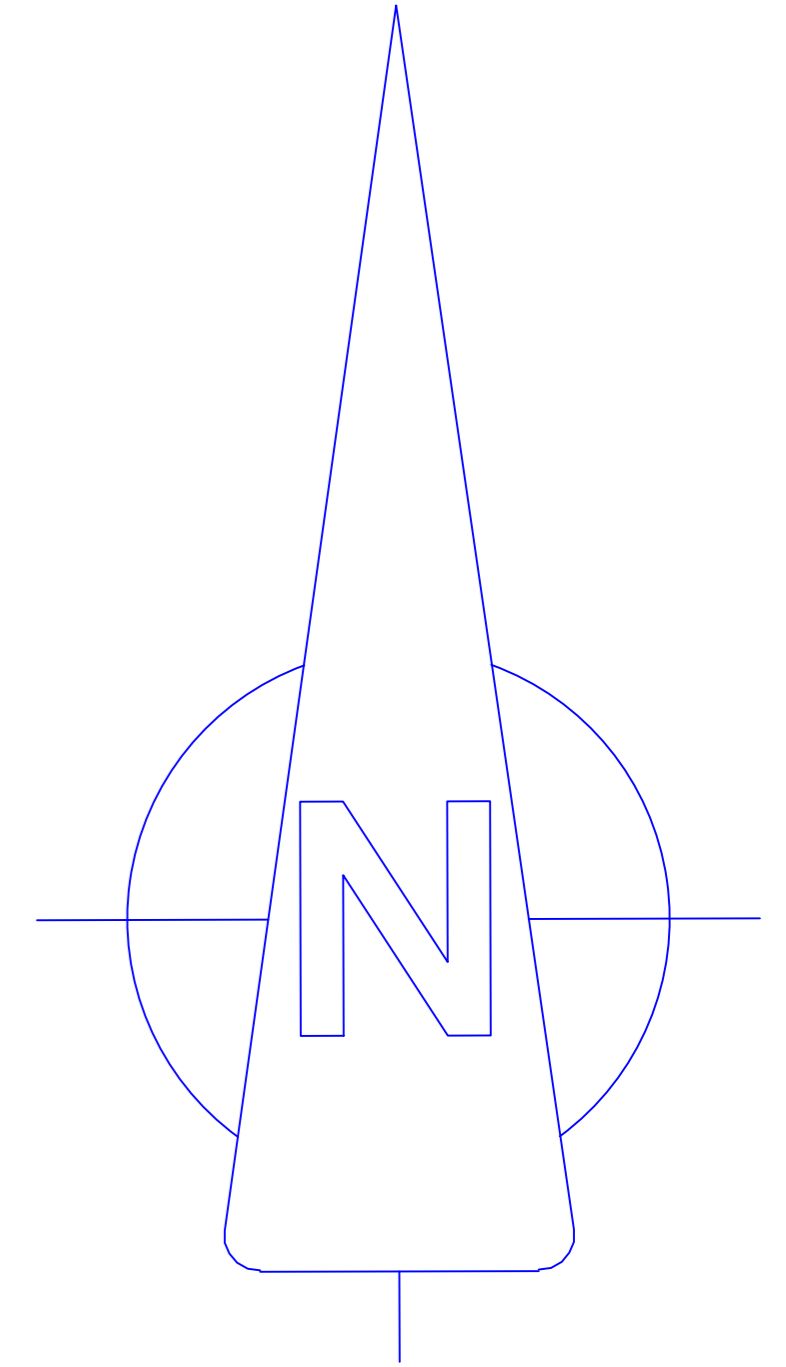

Site Plan & Roof Plan as Proposed 1:200

Fir Road, Doune



Scale in Metres 1:200

PLANNING DRAWING

Maple Leaf Architecture (& Interiors) Ltd 2 Cornhill Road, Perth, PH1 1LR. Tel: 01738 574454 Mob: 07739 937454 email: david@mapleleafarchitecture.com website: www.mapleleafarchitecture.com	
Project Proposed Extension to Utility Room No 5, Fir Road, Doune, FK16 6HU for Mr M & Mrs L Wallace	
Drawing Site Plan as Proposed Roof Plan as Proposed	
Drawing No. AL(site)002	Project No. 12-23-001
Revision.	
Scale. 1:200	Date. Jan 2024
Drawn By. dm	