



Notes:  
 Contractor to check all dimensions on site before commencing works.  
 Report any discrepancies and omissions to Maple Leaf Architecture Ltd.  
 This drawing is Copyright © Protected, and no part is to be copied or reused without the express permission of the above named company.  
 DESIGN:  
 Unless otherwise stated, the contents of this drawing have been produced subject to detailed survey, investigation and in consultation with specialist consultants, Local Authority and other such Statutory Undertakers.  
 Unauthorised alteration or deviation from the information or details contained within will negate any liability on the part of the designer and may breach Statutory Contracts & CDM Regulations which may consequently lead to prosecution.

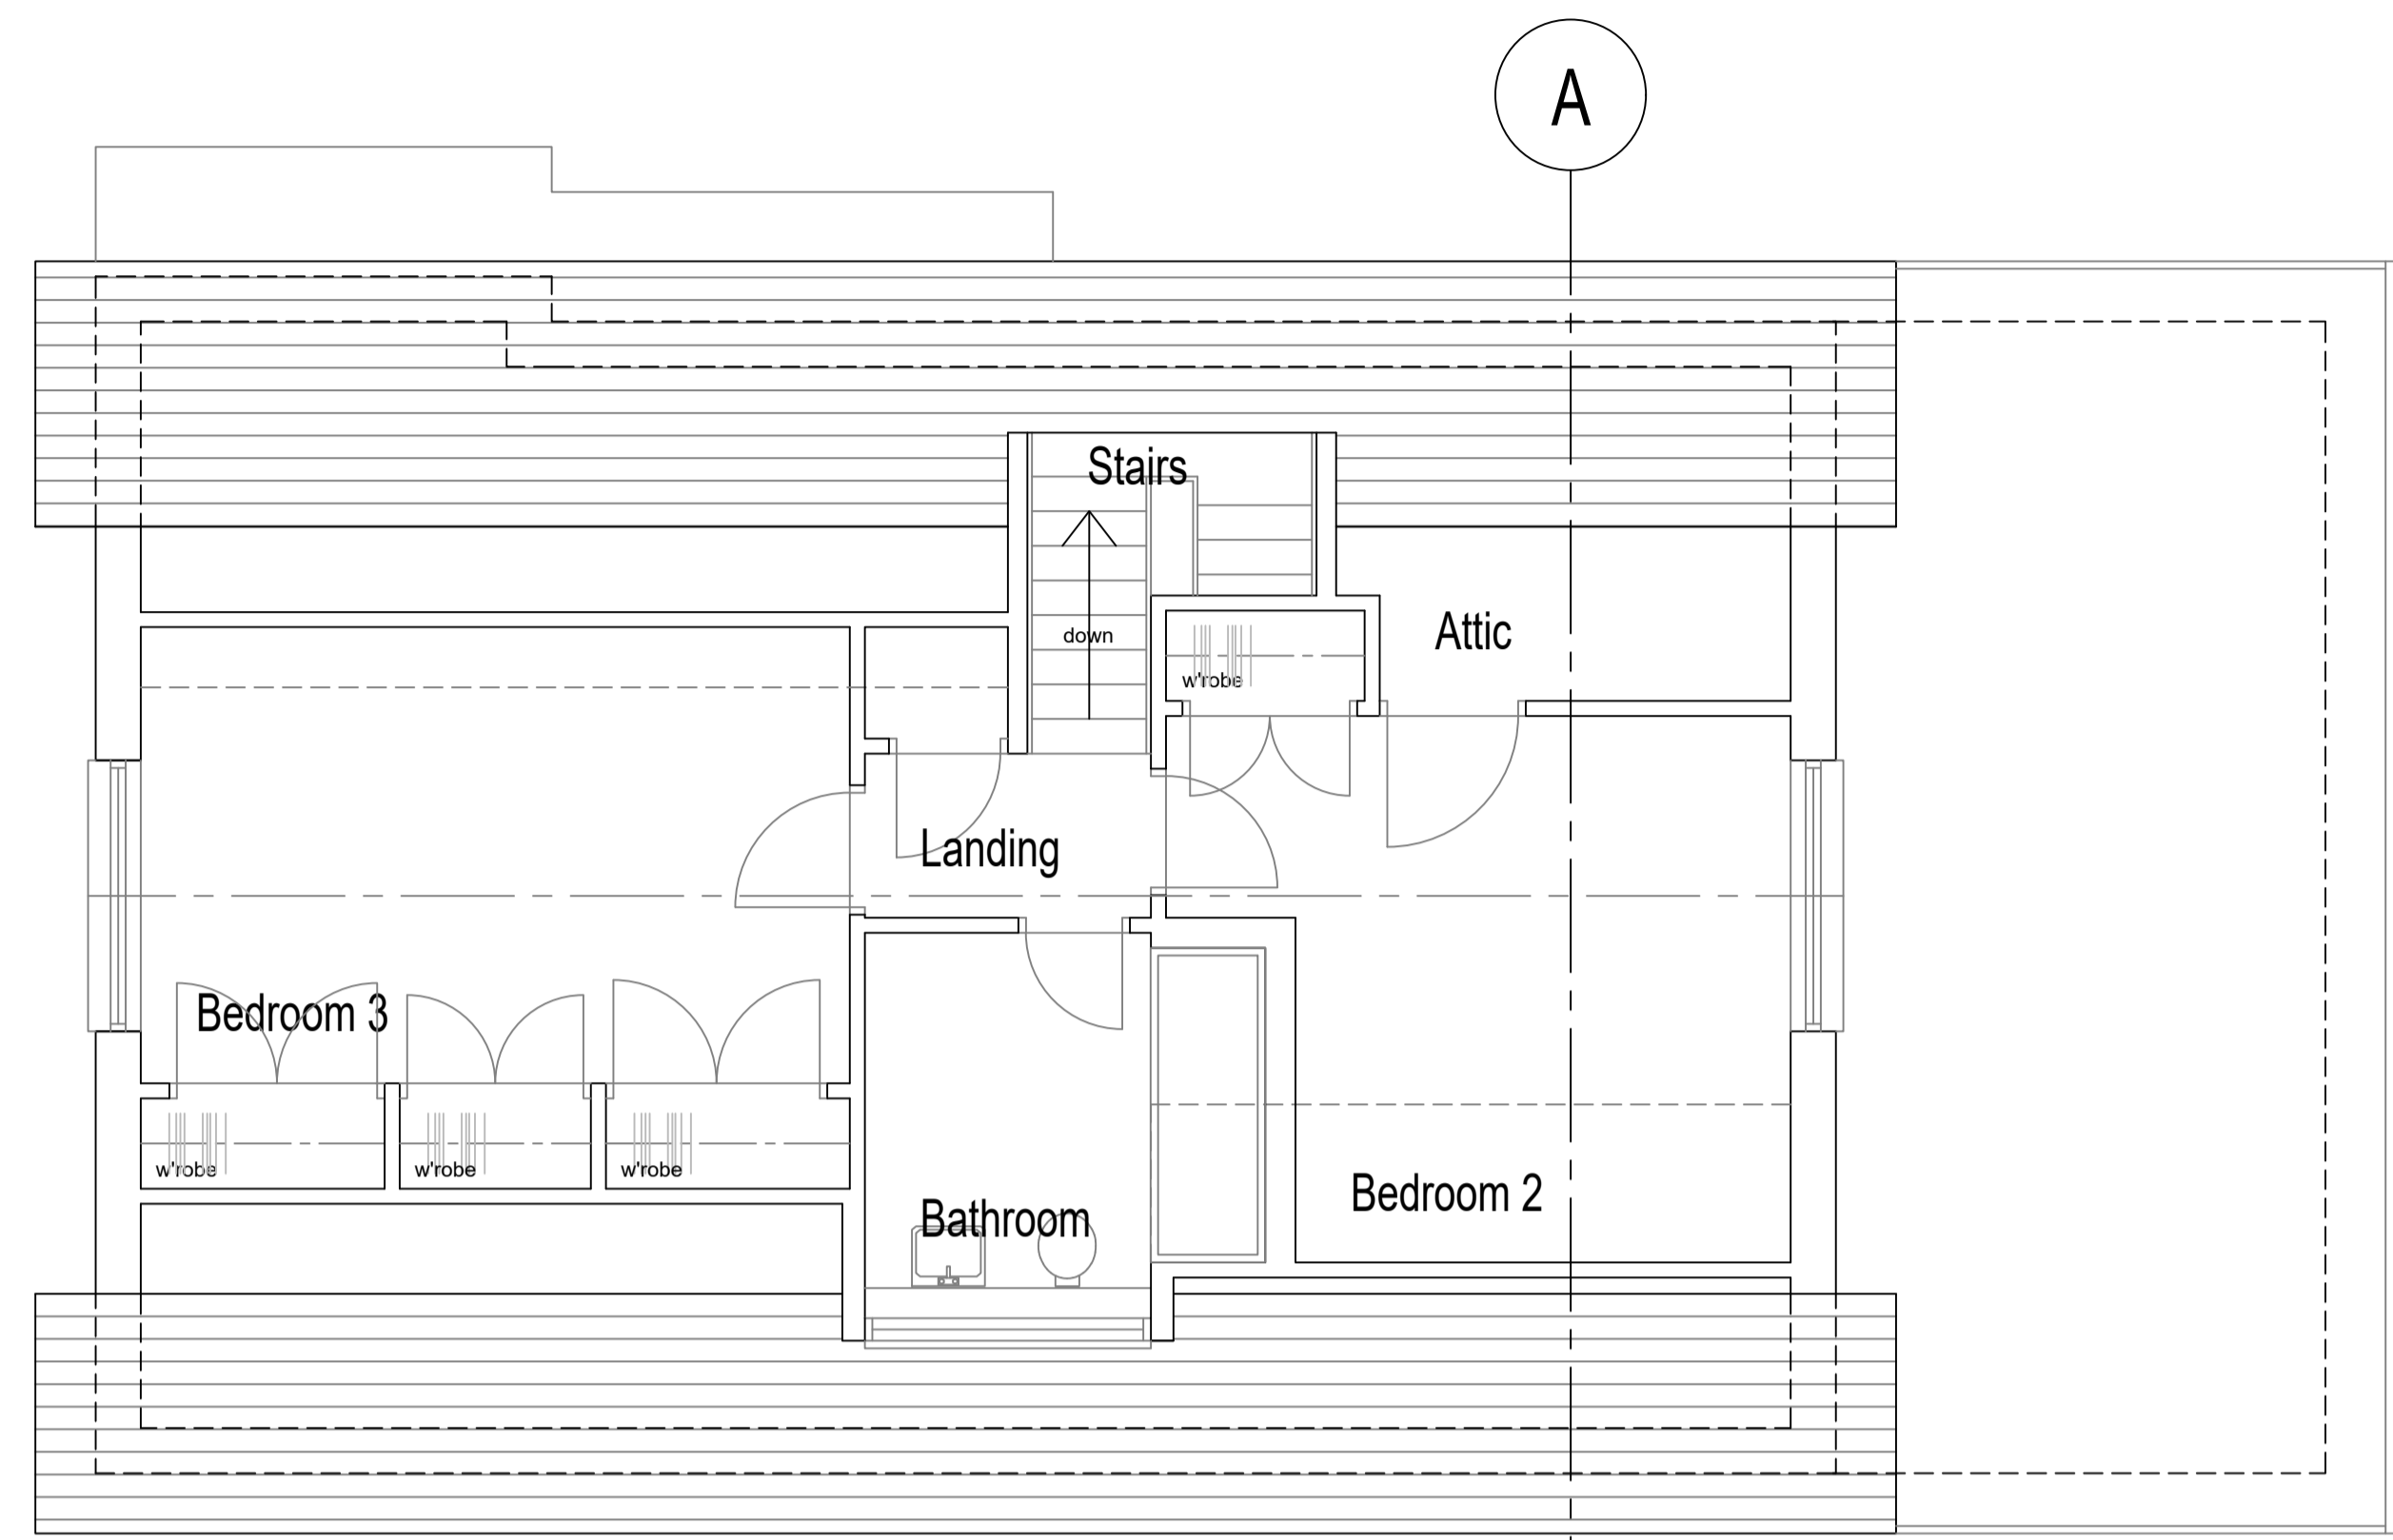

Attic Floor Plan as Existing 1:50

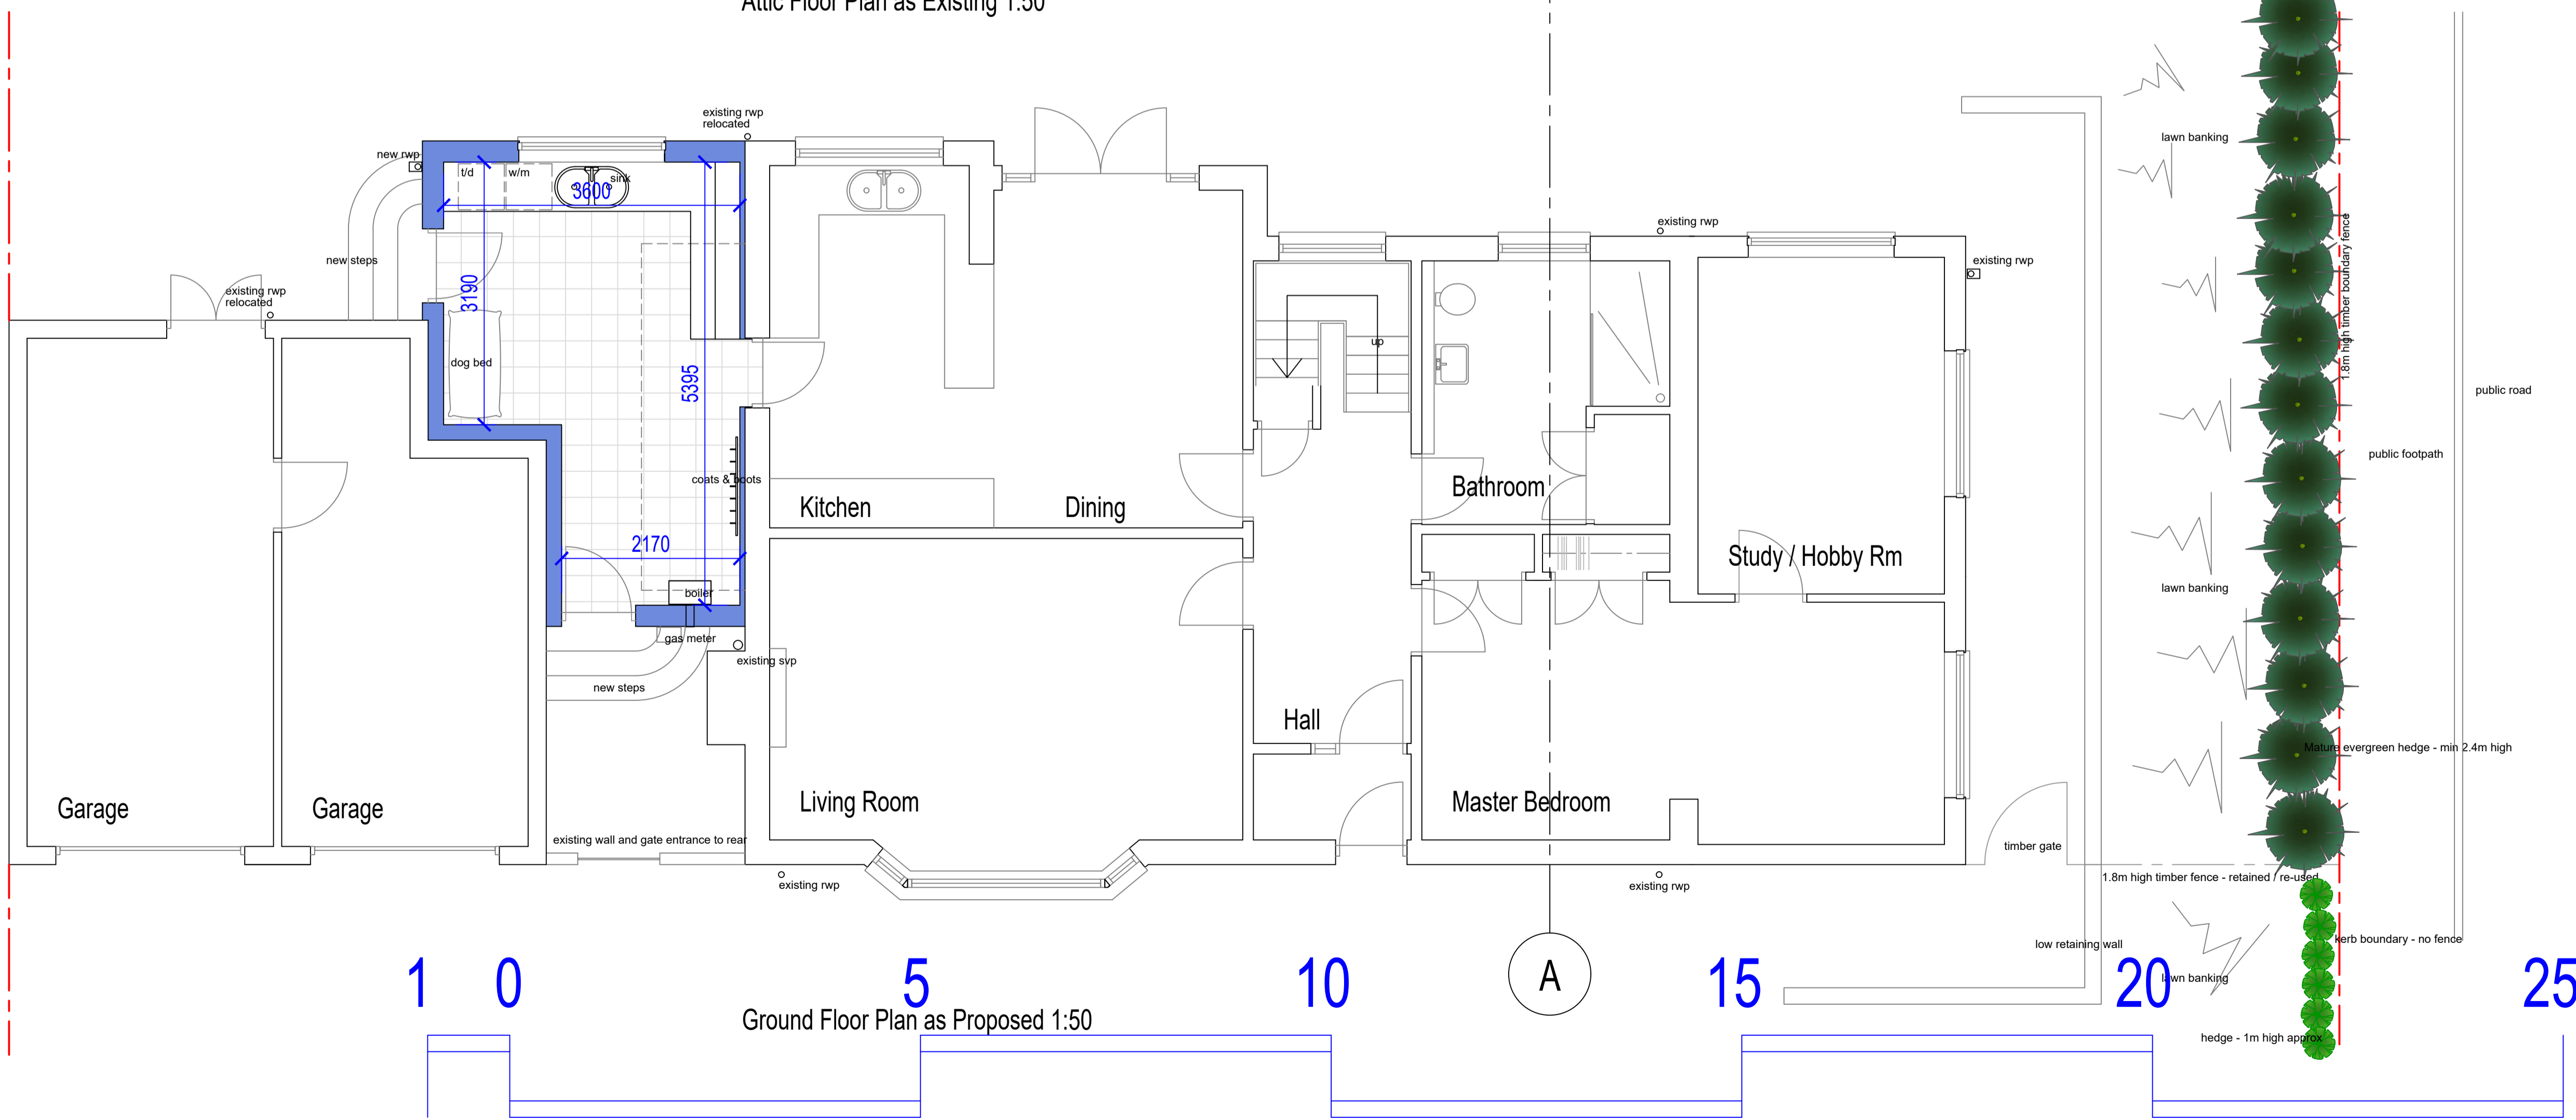

Ground Floor Plan as Proposed 1:50

Fir Road, Doune

Scale in Metres 1:50

PLANNING DRAWING

Maple Leaf Architecture (& Interiors) Ltd  
 2 Cornhill Road,  
 Perth, Perthshire, PH1 1LR  
 tel: 07739937454 email: david@mapleleafarchitecture.com  
 www.mapleleafarchitecture.com

Project  
 Proposed Extension to Utility Room  
 No 5, Fir Road, Doune, FK16 6HU  
 for Mr M & Mrs L Wallace

Drawing  
 Plans as Proposed

Drawing No. <b>AL(sk)001</b>	Project No. 12-23-001
	Revision.

Scale: 1:50 Date: Dec 2023 Drawn By: dm