



EXISTING GROUND FLOOR

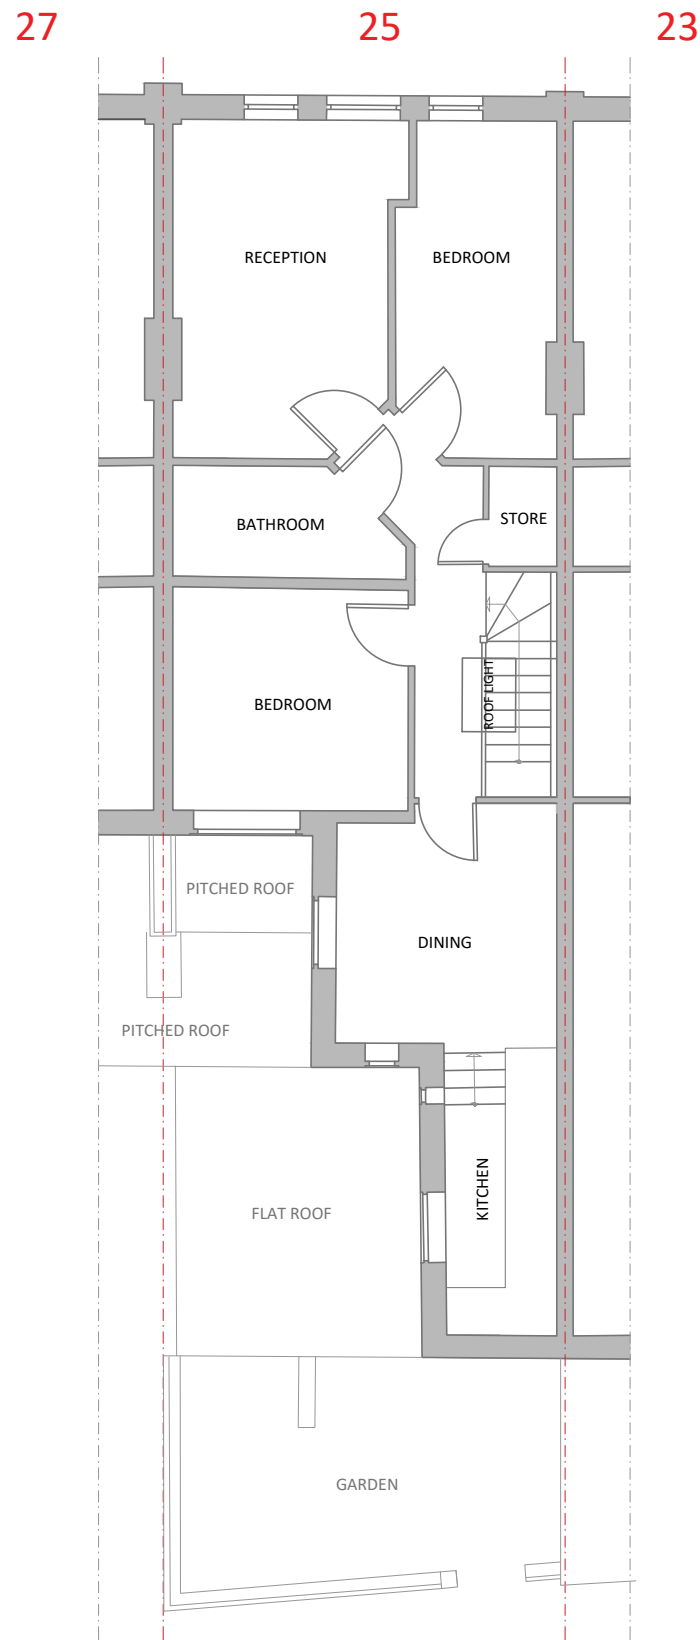


EXISTING FIRST FLOOR

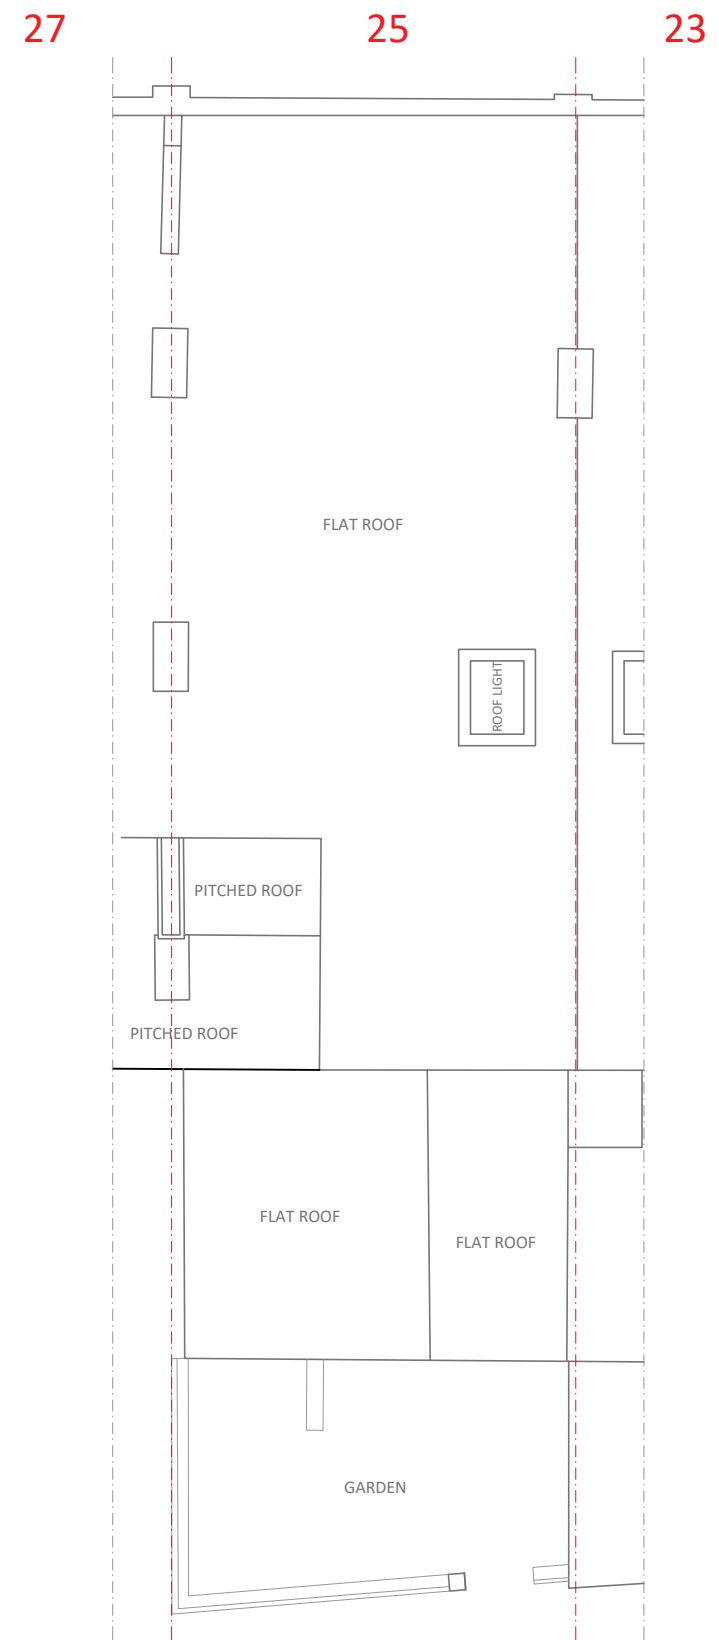

EXISTING ROOF PLAN



Do not scale from this drawing
All dimensions are subject to site measurement

 

Date	Paper size	Scale
November 2023	420/297mm	1:100

**25 Horn Lane
W3 9NJ**

EXISTING PLANS

Drawing no.
2