



23

25

27

PROPOSED FRONT ELEVATION




27

25

23

PROPOSED REAR ELEVATION

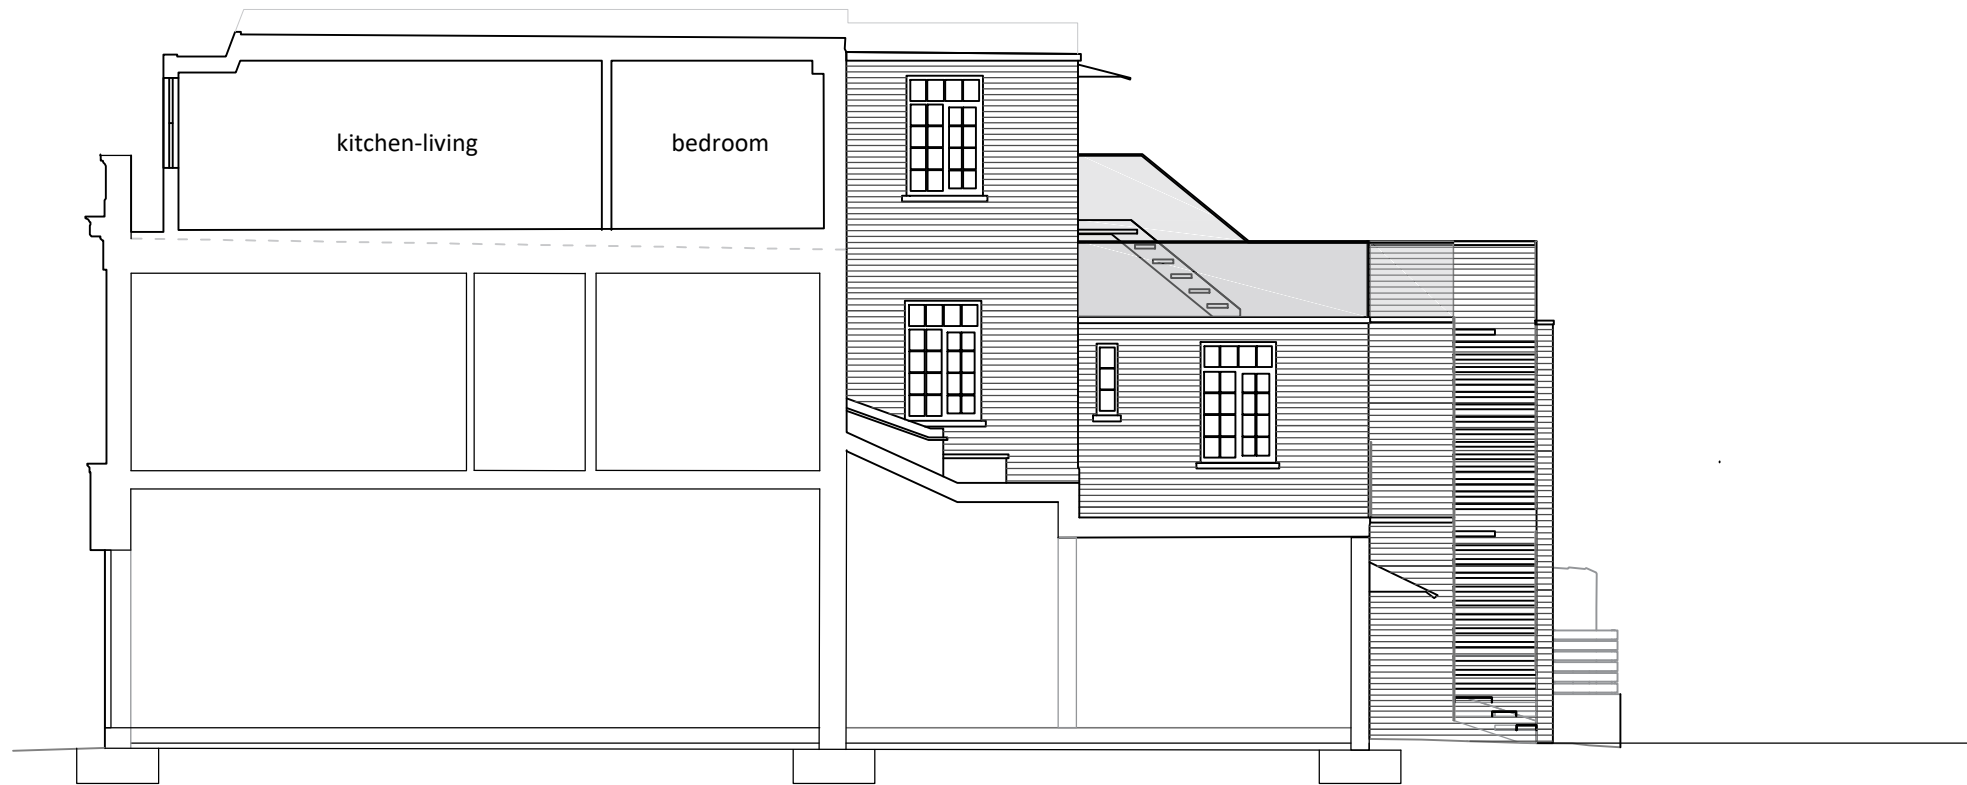

PROPOSED SIDE ELEVATION AND SECTION

Do not scale from this drawing
All dimensions are subject to site measurement



Date	Paper size	Scale
November 2023	420/297mm	1:100

**25 Horn Lane
W3 9NJ**

PROPOSED ELEVATIONS AND SECTION

Drawing no.

6

