




23

25

27

EXISTING FRONT ELEVATION

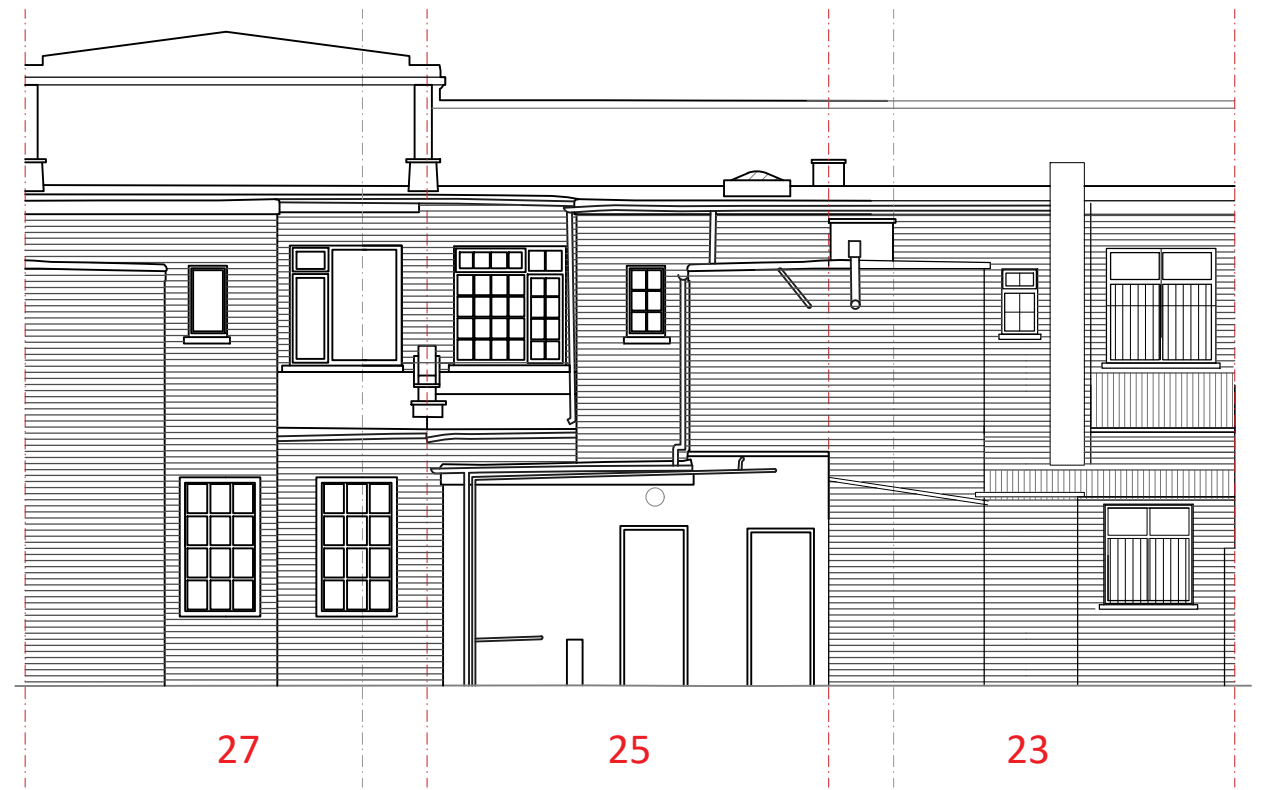


27

25

23

EXISTING REAR ELEVATION

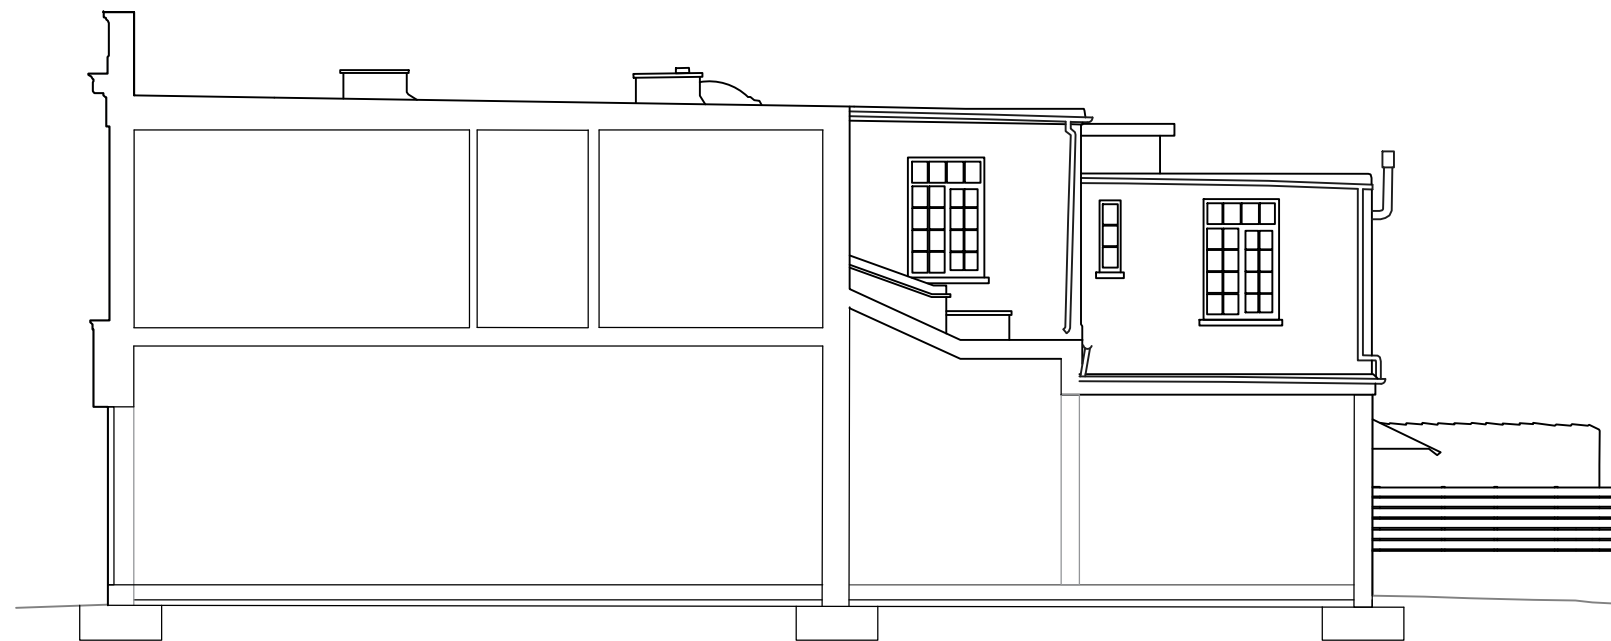

EXISTING SIDE ELEVATION AND SECTION



Do not scale from this drawing
All dimensions are subject to site measurement



Date	Paper size	Scale
November 2023	420/297mm	1:100

**25 Horn Lane
W3 9NJ**

EXISTING ELEVATIONS AND SECTION

Drawing no.

3

