



PROPOSED SECOND FLOOR



PROPOSED ROOF PLAN

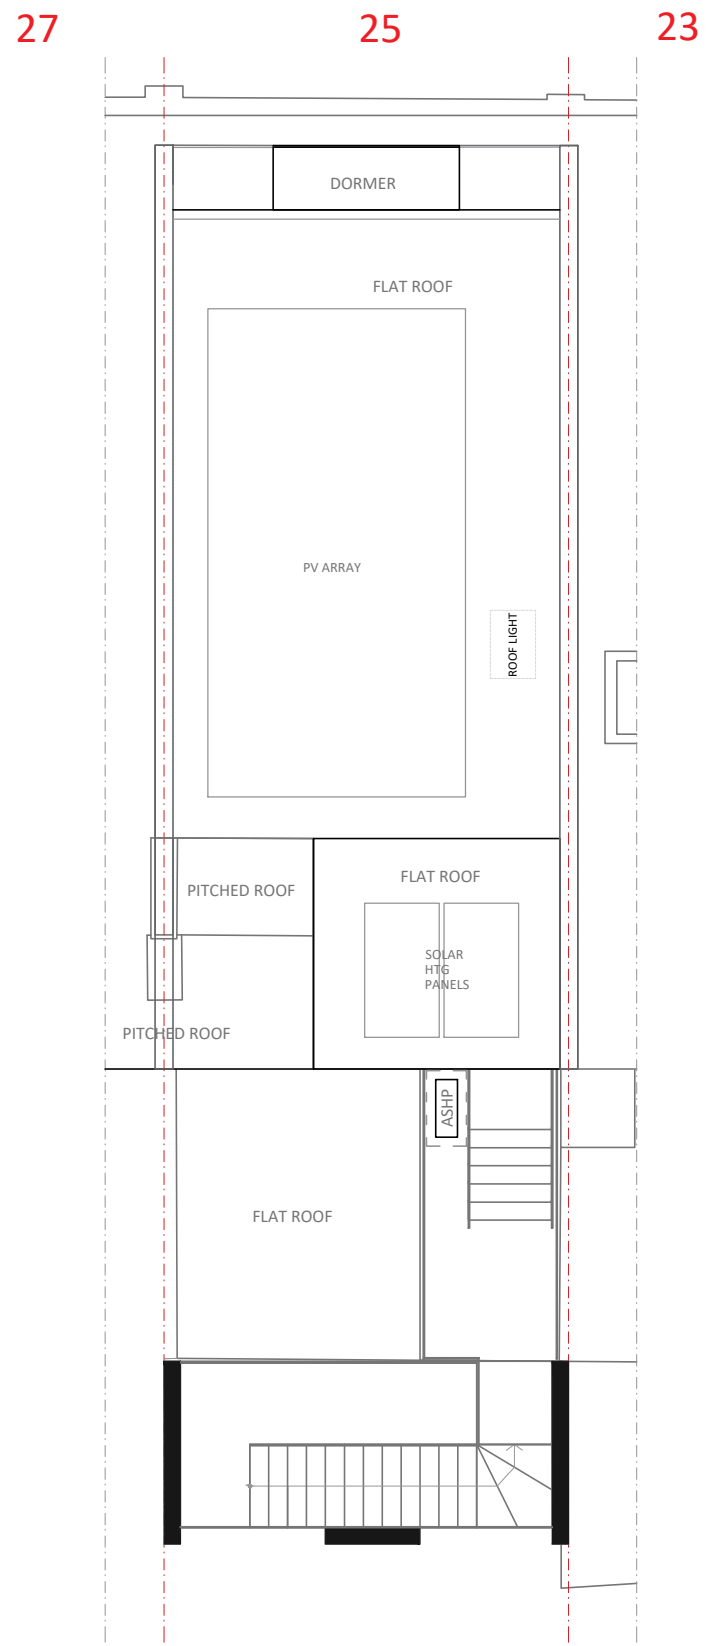

Do not scale from this drawing
All dimensions are subject to site measurement

 

Date	Paper size	Scale
November 2023	420/297mm	1:100

**25 Horn Lane
W3 9NJ**

PROPOSED PLANS

Drawing no.
5