



LEGEND
 ——— BOUNDARY LINE. TOTAL APPLICATION SITE AREA 842m²
 ——— LAND IN APPLICANT OWNERSHIP/CONTROL SITE AREA 10415m²

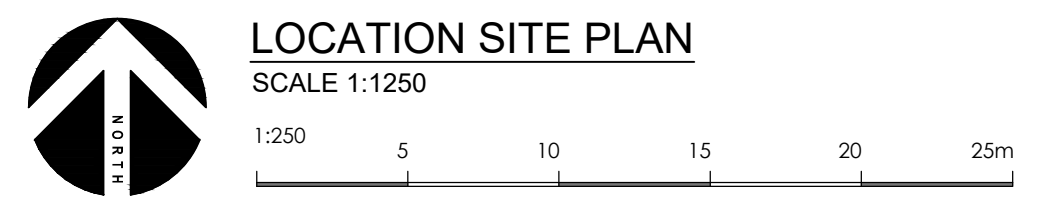

LOCATION SITE PLAN
 SCALE 1:1250

LEGEND
 ——— LAND IN APPLICANT OWNERSHIP/CONTROL
 TOTAL SITE AREA 10415m²

NOTE

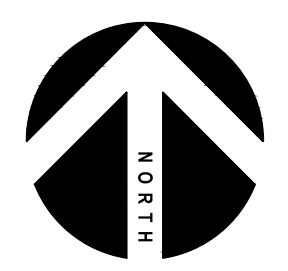

Revision	Date	Description	By/Ch
P01	20.12.2023	Planning Submission	cm
P02	04.01.2024	Red and blue line update (prior to validation)	AnC
P03	17.01.2024	Red line added to 1:1250 site plan & omitted from 1:500 block plan.	AnC

CLIENT
 Riverhills Health Club & Spa
 [Mosaic Group]



+44 800 909 8008 answers@space-place.com www.space-place.com

STATUS: PLANNING
 PROJECT
 RIVERHILLS HEALTH CLUB & SPA
 CLARICE HOUSE, BRAMFORD
 IPSWICH IP8 4AZ

DRAWING
 LOCATION AND BLOCK PLAN

SCALE 1:500/1:1250 SHEET SIZE A1 DRAWN BY: CM CHECKED BY: PC DATE 18.10.2023
 PROJECT NO. DRAWING NO. REVISION
 3970-ASP-ZZ-XX-DR-A-0800-P02

This drawing must not be reproduced in whole or part without written consent. Do not scale this drawing. All dimensions in millimeters. Where dimensions are to be checked on site, Electronic issue to be confirmed by paper copy only. ©2015 SPACE + PLACE. All Rights Reserved.