
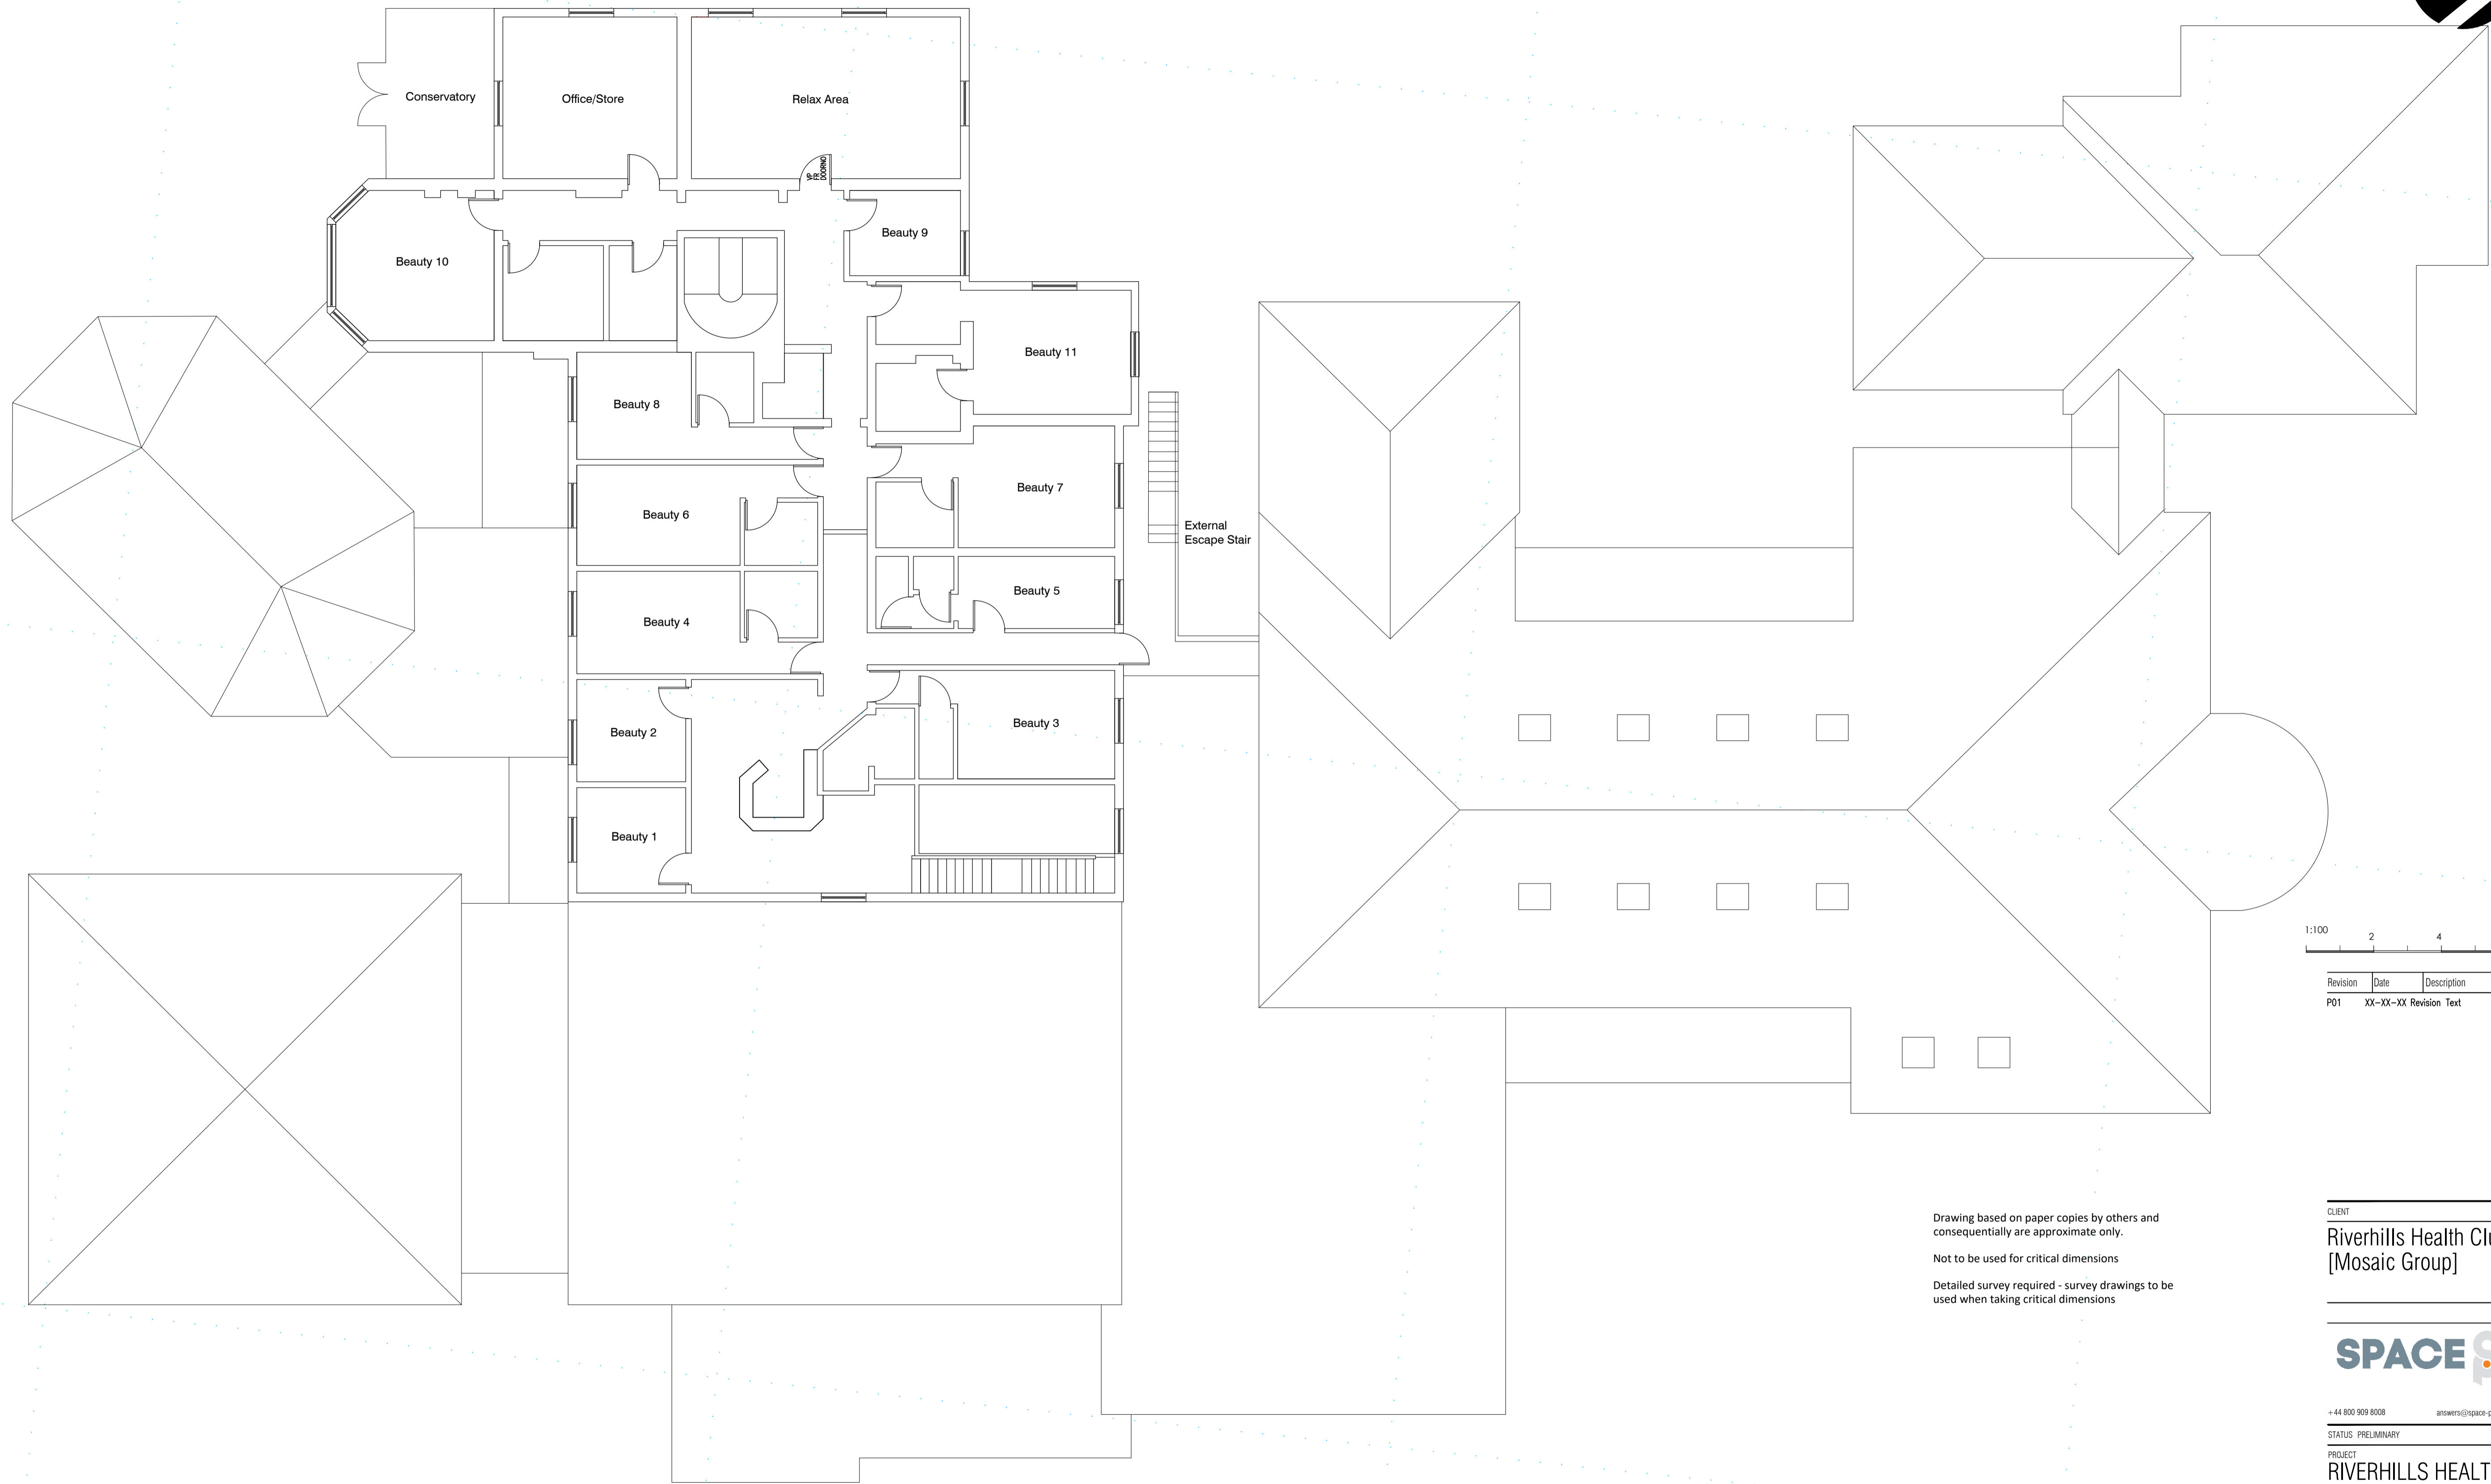


NOTE

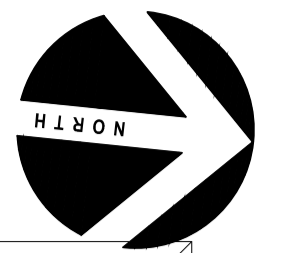

Revision	Date	Description	By/Ch
P01	XX-XX-XX	Revision Text	XX

Drawing based on paper copies by others and  
consequently are approximate only.  
Not to be used for critical dimensions  
Detailed survey required - survey drawings to be  
used when taking critical dimensions

**FIRST FLOOR PLAN**  
SCALE 1:100

CLIENT  
**Riverhills Health Club & Spa**  
[Mosaic Group]



+44 800 909 8008    answers@space-place.com    www.space-place.com

STATUS: PRELIMINARY

PROJECT  
**RIVERHILLS HEALTH CLUB & SPA**  
CLARICE HOUSE, BRAMFORD  
IPSWICH IP8 4AZ

DRAWING  
**EXISTING FIRST FLOOR PLAN**  
PRE FIRE

SCALE 1:100    SHEET SIZE A1    DRAWN BY: CM    CHECKED BY: PC    DATE 18/10/2023

PROJECT NO.    DRAWING NO.    REVISION  
**3970 - ASP - ZZ - XX - DR - A - 2042 - P01**

This drawing must not be reproduced in whole or part without written consent. Do not scale this drawing. All dimensions in millimeters. Where dimensions to be checked on site. Electronic issue to be confirmed by paper copy only. ©2013 SPACE + PLACE. All Rights Reserved.