

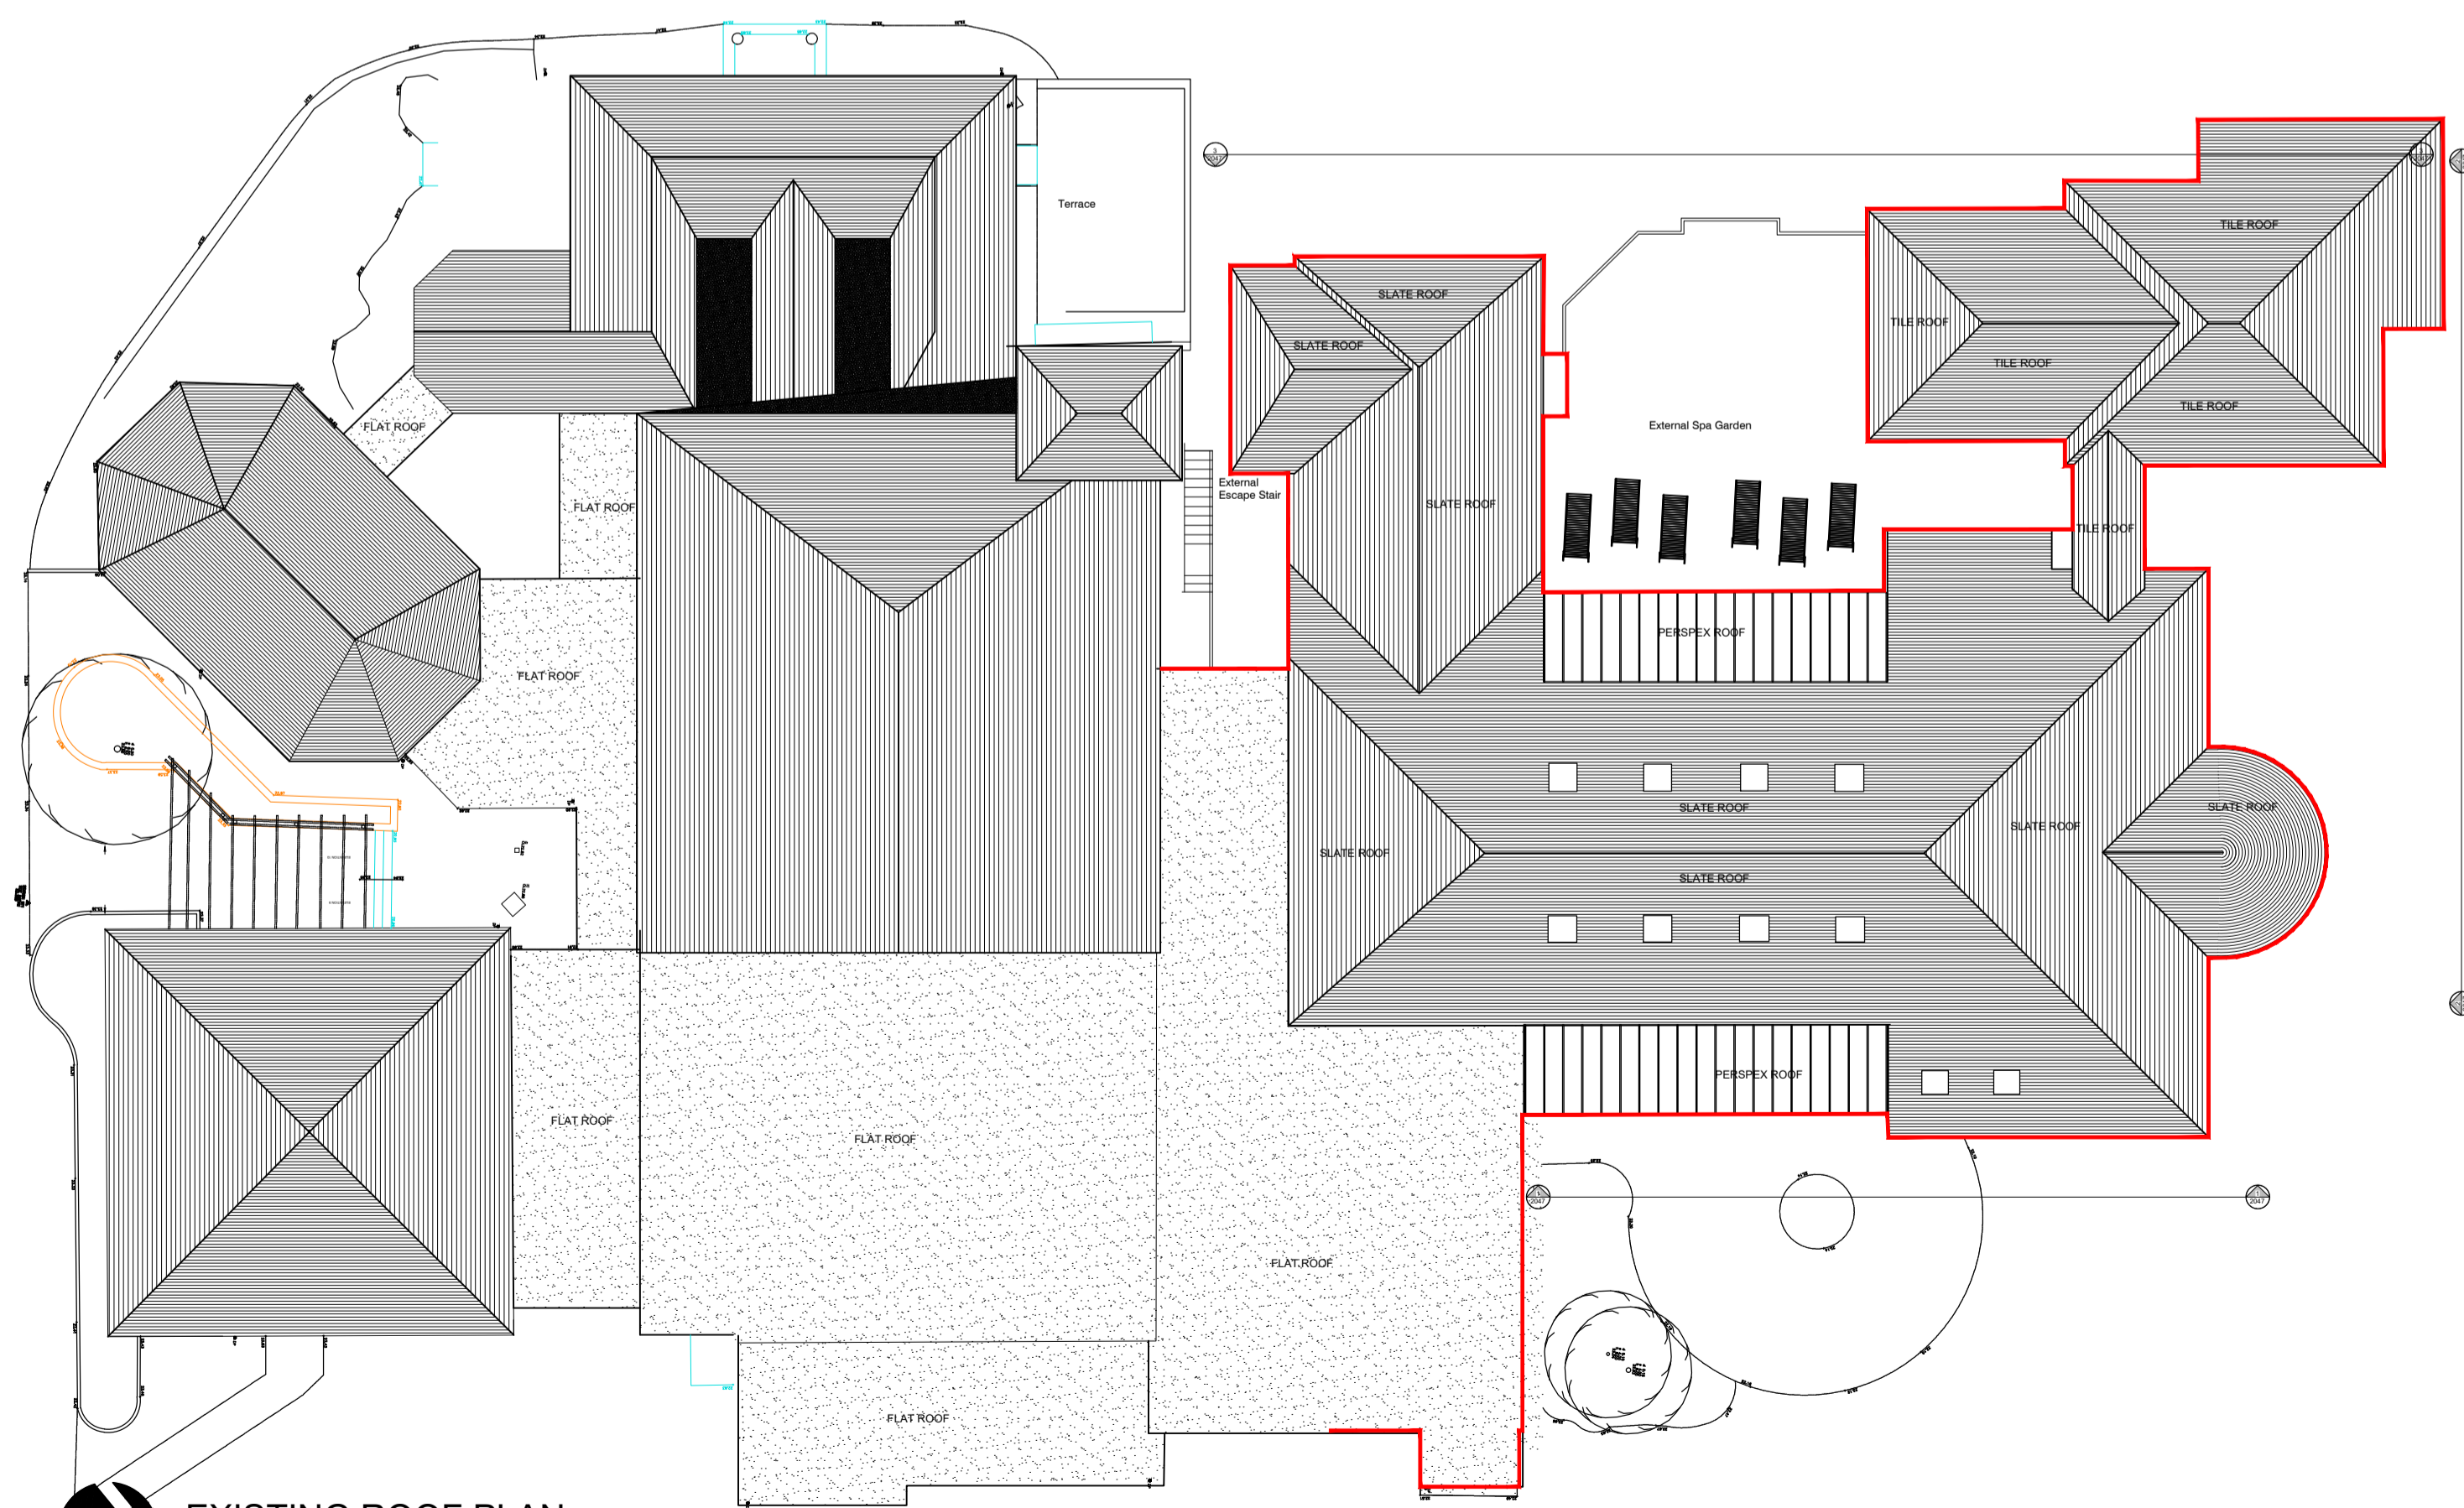


BUILDING OUTLINE FROM EXISTING BUILDING OVERLAID ON PROPOSED FOR COMPARISONS

PROPOSED ROOF PLAN

 

EXISTING ROOF PLAN

 

Revision	Date	Description	By/Ch
P01	20.12.23	Planning Submission	cm

CLIENT
Riverhills Health Club & Spa
 [Mosaic Group]



+44 800 909 8008 answers@space-place.com www.space-place.com

STATUS: PLANNING

PROJECT
RIVERHILLS HEALTH CLUB & SPA
 CLARICE HOUSE, BRAMFORD
 IPSWICH IP8 4AZ

DRAWING
COMPARISON OF EXISTING AND PROPOSED ROOF PLAN

SCALE 1:200 SHEET SIZE A1 DRAWN BY CM CHECKED BY PC DATE 20.12.2023

PROJECT NO. DRAWING NO. REVISION
3970-ASP-ZZ-XX-DR-A-0816-P01

This drawing must not be reproduced in whole or part without written consent. Do not scale this drawing. All dimensions in millimetres. Where dimensions are to be checked on site, Electronic issue to be confirmed by paper copy only. ©2013 SPACE PLACE. All Rights Reserved.