



NOTE

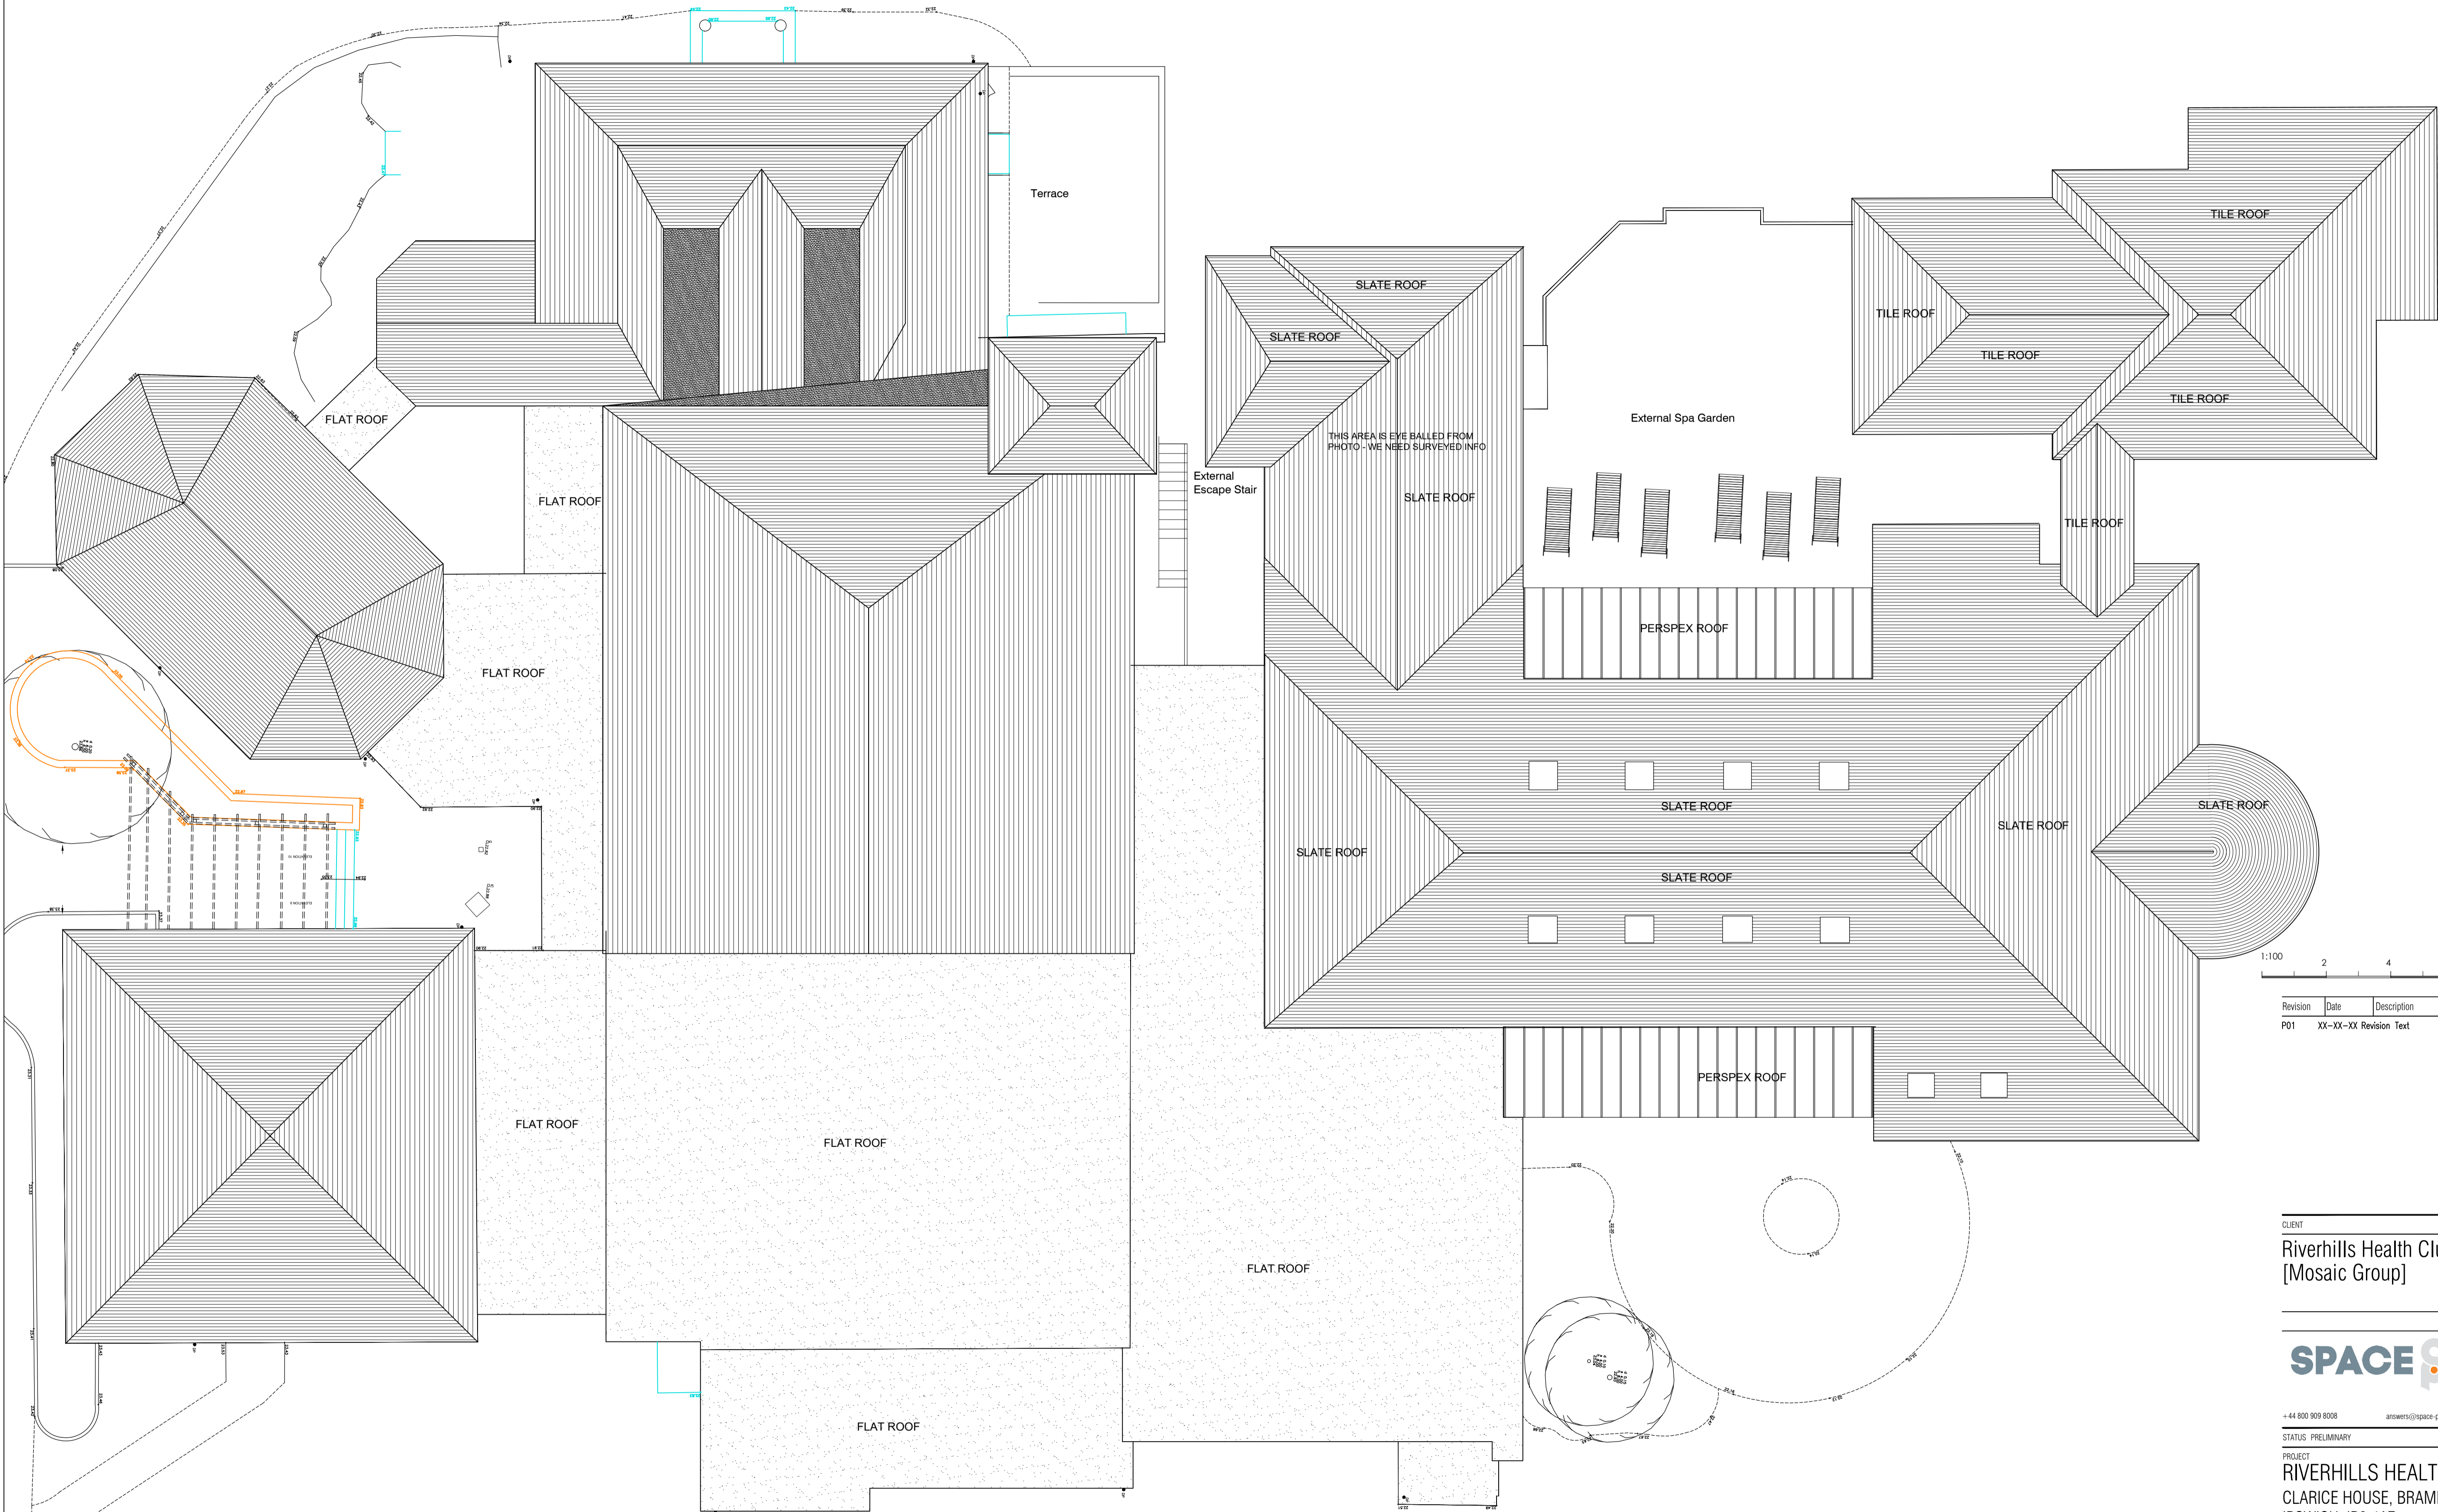

Revision	Date	Description	By/Ch
P01	XX-XX-XX	Revision Text	XX

CLIENT
 Riverhills Health Club & Spa
 [Mosaic Group]

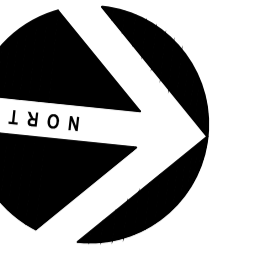

+44 800 909 8008 answers@space-place.com www.space-place.com
 STATUS: PRELIMINARY

PROJECT
 RIVERHILLS HEALTH CLUB & SPA
 CLARICE HOUSE, BRAMFORD
 IPSWICH IP8 4AZ

DRAWING
 EXISTING ROOF PLAN
 PRE FIRE

SCALE 1:100 SHEET SIZE A1 DRAWN BY CM CHECKED BY PC DATE 18.10.2023

PROJECT NO. 3970-ASP-ZZ-XX-DR-A-2043-P01 DRAWING NO. REVISION

This drawing must not be reproduced in whole or part without written consent. Do not scale this drawing. All dimensions in millimeters. Where dimensions to be checked on site. Electronic issue to be confirmed by paper copy only. ©2013 SPACE + PLACE. All Rights Reserved.

ROOF PLAN
 SCALE 1:100

Drawing based on paper copies by others and consequently are approximate only.
 Not to be used for critical dimensions
 Detailed survey required - survey drawings to be used when taking critical dimensions