



NOTES:
 DO NOT SCALE FROM THIS DRAWING.
 PLEASE ALSO REFER TO THE RELEVANT STRUCTURAL AND SERVICES DRAWINGS AND SPECIFICATION INFORMATION.
 ALL DIMENSIONS TO BE CHECKED ON SITE. ALL OMISSIONS AND DISCREPANCIES TO BE REPORTED TO THE ARCHITECT IMMEDIATELY.
 © KIRBY ARCHITECTURE LIMITED

— :Application Boundary

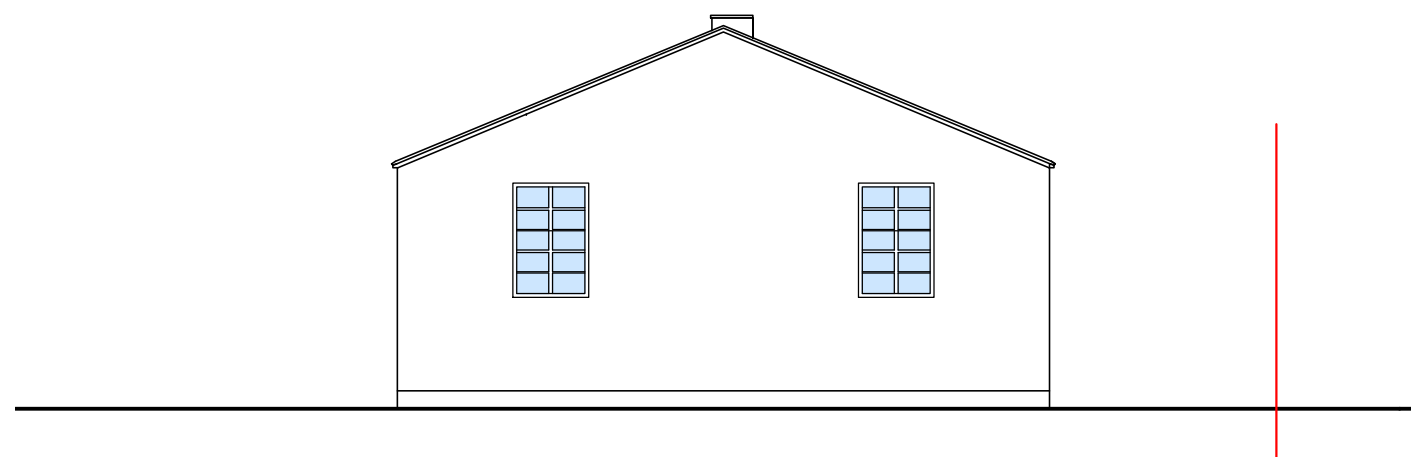

1 East Elevation

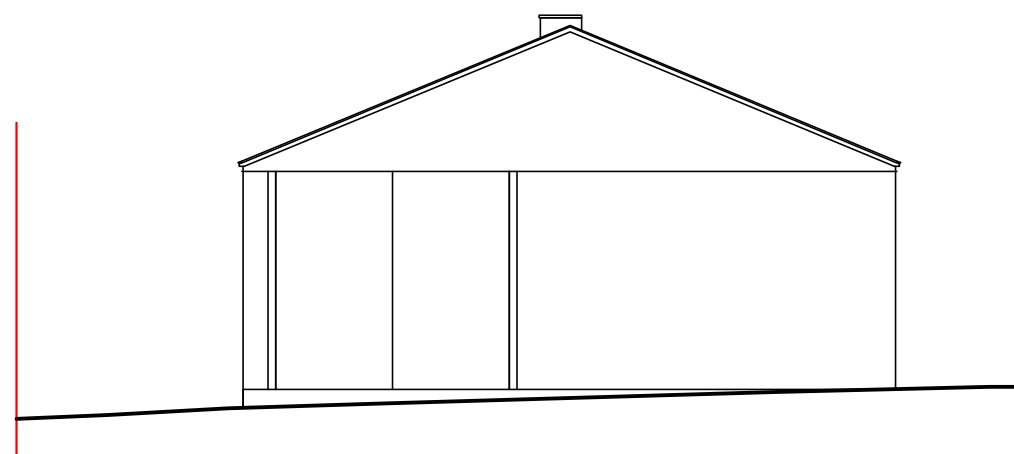

2 West Elevation

Issued for comments	04/01/24	MT	B
Issued for comments	14/12/23	MT	A
Issued for comments	10/11/23	MT	/
Purpose of Issue	Date	Check	Rev



Malt Office Farm, The Comon, Metfield, Suffolk, IP20 0LP
 info@kirbyarchitecture.co.uk www.kirbyarchitecture.co.uk

Project
 The Grain Store
 Foxes Lane
 Mendham
 IP20 0PE
 Drawing
 Existing Elevations

Drawn	Date	Scale
CG	NOV 23	1:100@A3

Job number	Drawing number	Revision
2332	111	B

Original Drawing Size A3

