



NOTES:  
 DO NOT SCALE FROM THIS DRAWING.  
 PLEASE ALSO REFER TO THE RELEVANT STRUCTURAL AND SERVICES DRAWINGS AND SPECIFICATION INFORMATION.  
 ALL DIMENSIONS TO BE CHECKED ON SITE. ALL OMISSIONS AND DISCREPANCIES TO BE REPORTED TO THE ARCHITECT IMMEDIATELY.  
 © KIRBY ARCHITECTURE LIMITED

- Materials:
- Corrugated fibre cement to roof and north facade
  - Timber cladding on east,west and south facades
  - Timber windows and doors
  - Concrete base
  - Corrugated fibre cement cladding to bike shed

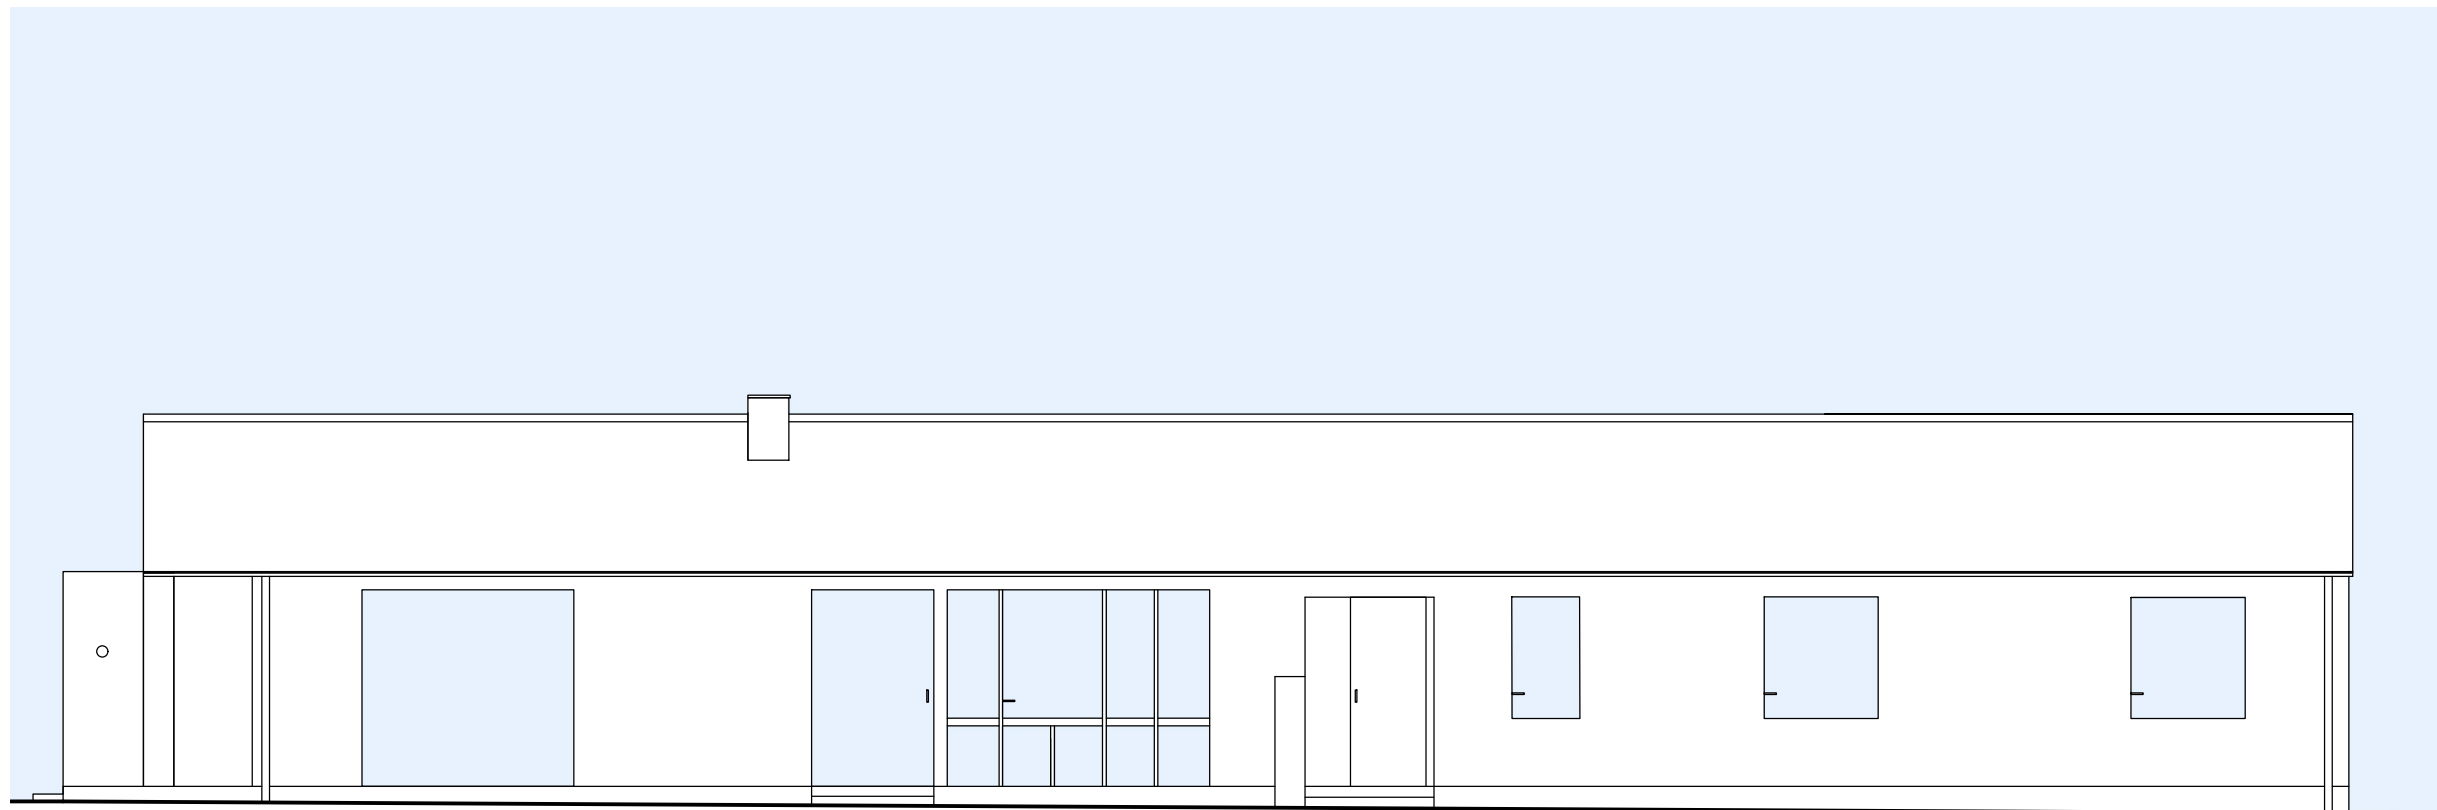

1 South Elevation

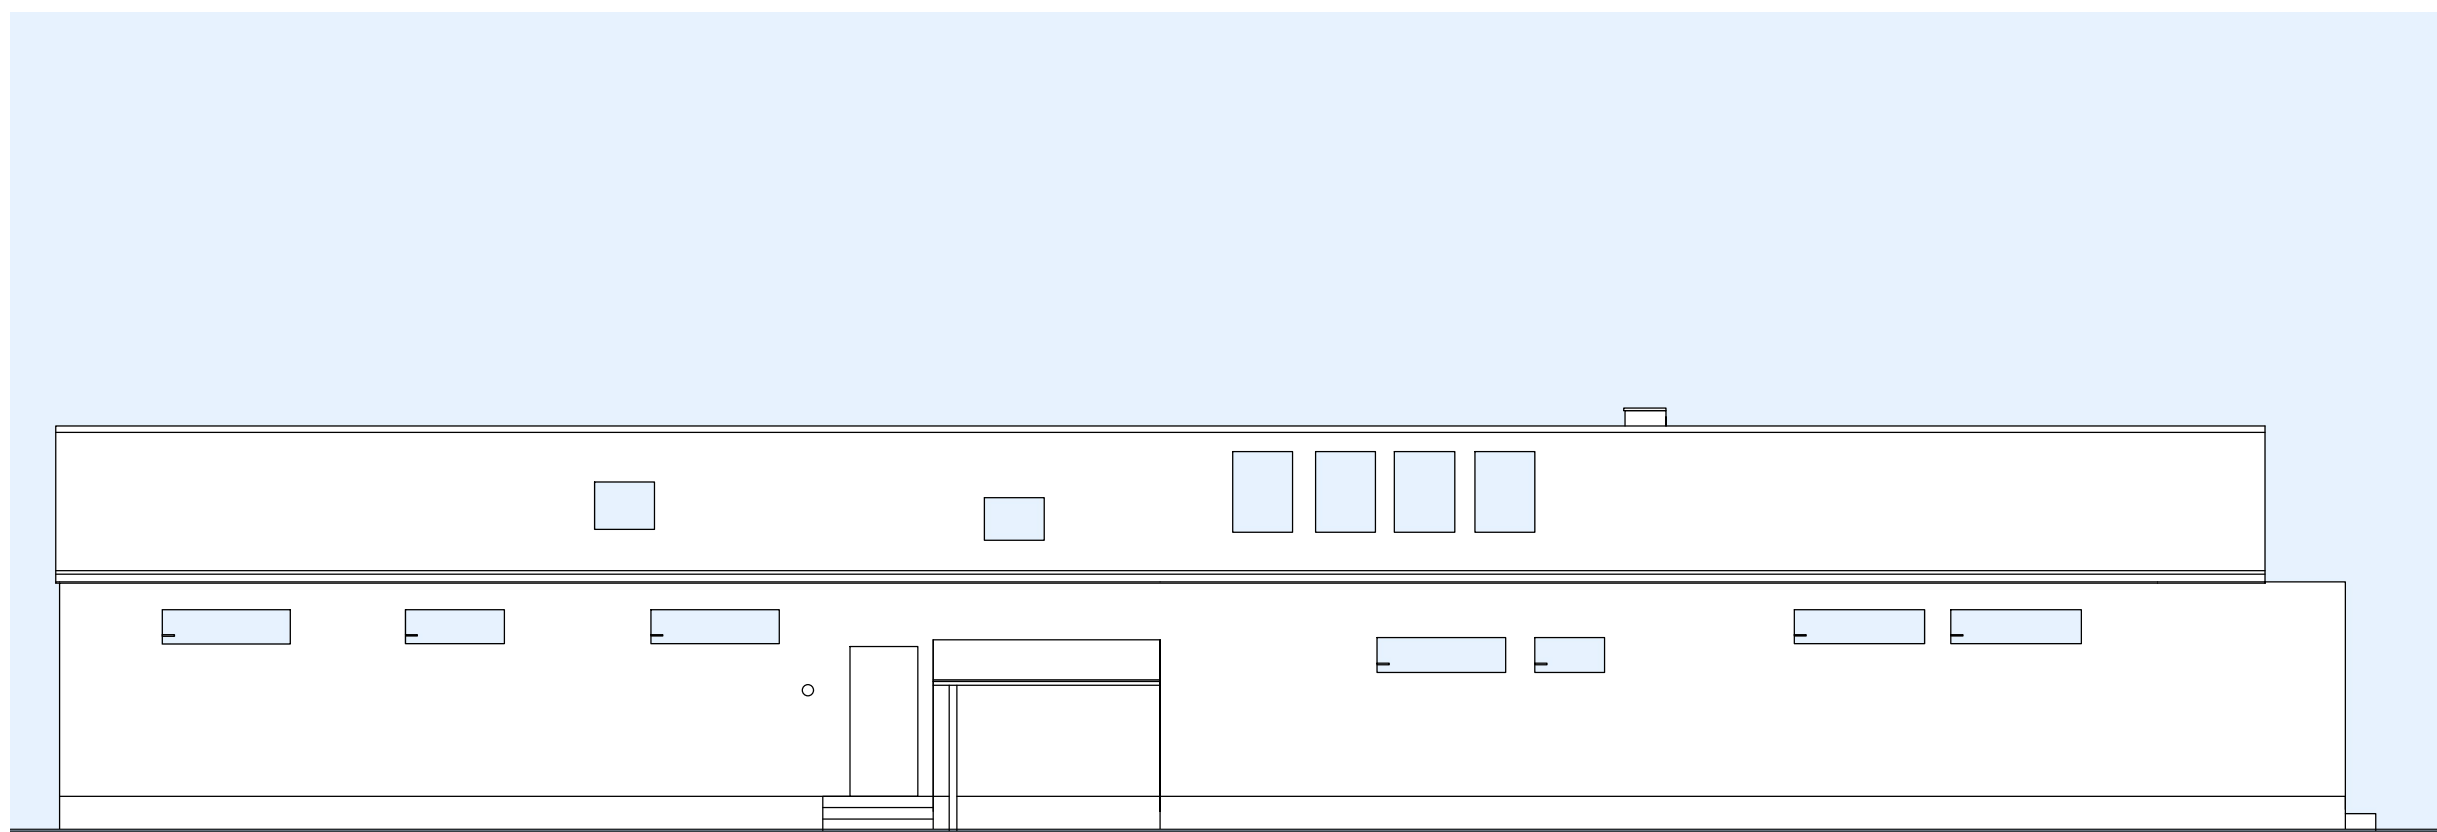

2 North Elevation

Purpose of Issue	Date	Check	Rev
Issued for comments	16/01/24	MT	C
Issued for comments	11/01/24	MT	B
Issued for comments	04/01/24	MT	A
Issued for comments	19/11/23	MT	/



Malt Office Farm, The Comon, Metfield, Suffolk, IP20 0LP  
 info@kirbyarchitecture.co.uk www.kirbyarchitecture.co.uk

Project  
 The Grain Store  
 Foxes Lane  
 Mendham  
 IP20 0PE  
 Drawing  
 Proposed Elevations

Drawn CG Date NOV 23 Scale 1:100@A3

Job number 2332 Drawing number 310 Revision C

Original Drawing Size A3

