




NOTES:  
 DO NOT SCALE FROM THIS DRAWING.  
 PLEASE ALSO REFER TO THE RELEVANT STRUCTURAL AND SERVICES DRAWINGS AND SPECIFICATION INFORMATION.  
 ALL DIMENSIONS TO BE CHECKED ON SITE. ALL OMISSIONS AND DISCREPANCIES TO BE REPORTED TO THE ARCHITECT IMMEDIATELY.  
 © KIRBY ARCHITECTURE LIMITED

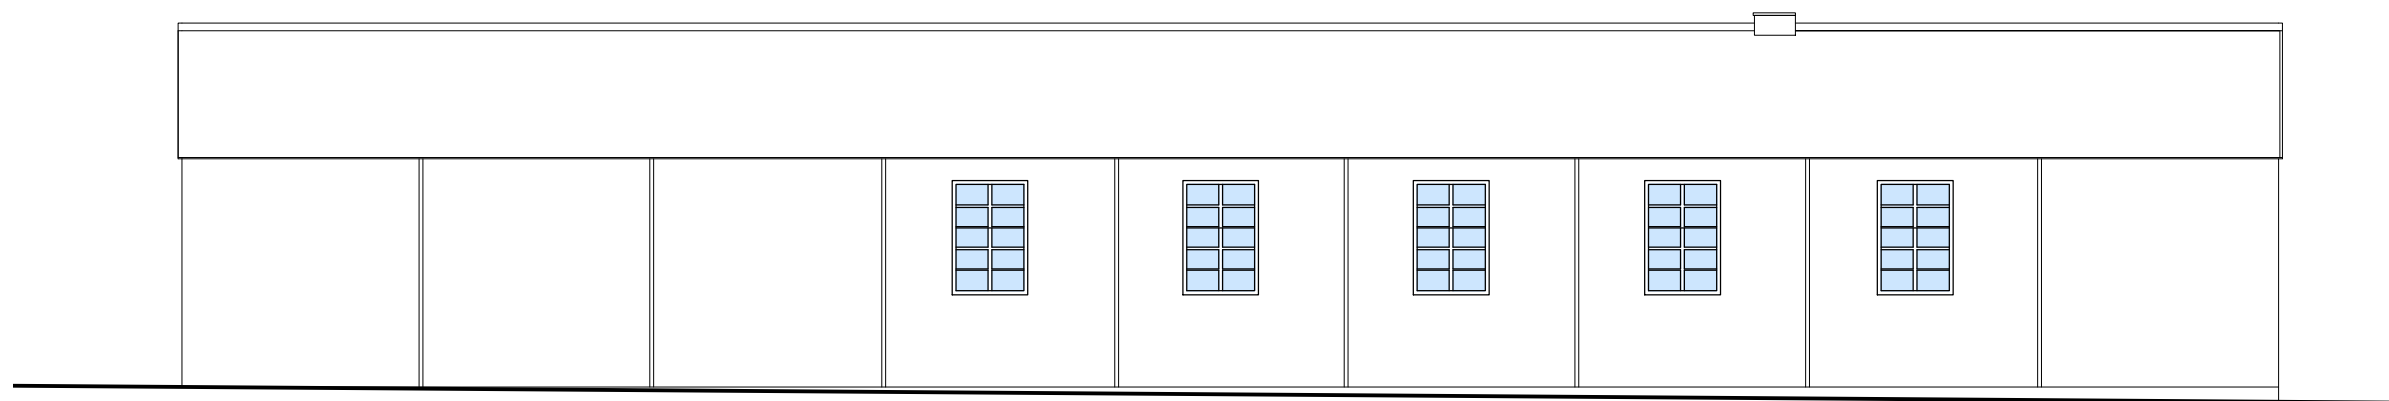

**1** South Elevation

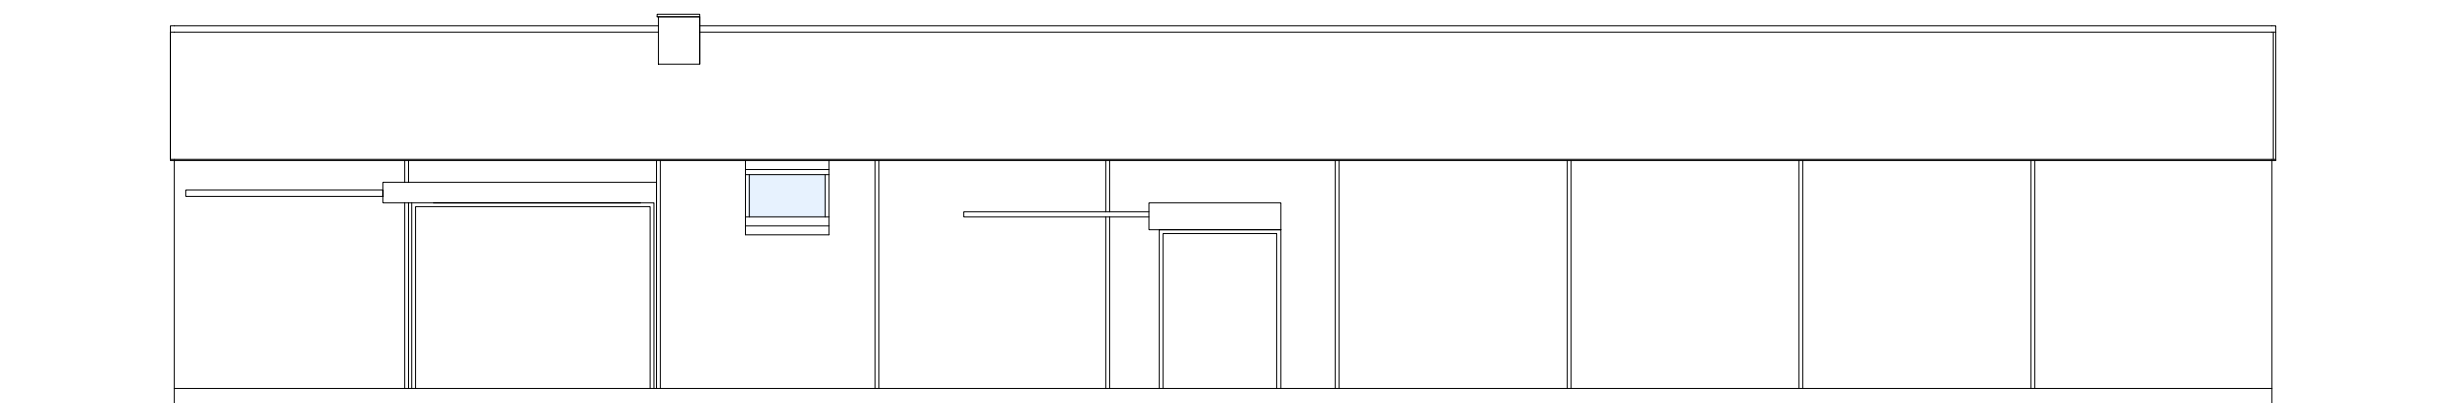

**2** North Elevation

 

Issued for comments	03/01/24	MT	B
Issued for comments	14/12/23	MT	A
Issued for comments	10/11/23	MT	/
Purpose of Issue	Date	Check	Rev



Malt Office Farm, The Comon, Metfield, Suffolk, IP20 0LP  
 info@kirbyarchitecture.co.uk www.kirbyarchitecture.co.uk

Project  
 The Grain Store  
 Foxes Lane  
 Mendham  
 IP20 0PE  
 Drawing  
 Existing Elevations

Drawn	Date	Scale
CG	NOV 23	1:100@A3

Job number	Drawing number	Revision
2332	110	B

Original Drawing Size A3