



NOTES:
 DO NOT SCALE FROM THIS DRAWING.
 PLEASE ALSO REFER TO THE RELEVANT STRUCTURAL AND SERVICES DRAWINGS AND SPECIFICATION INFORMATION.
 ALL DIMENSIONS TO BE CHECKED ON SITE. ALL OMISSIONS AND DISCREPANCIES TO BE REPORTED TO THE ARCHITECT IMMEDIATELY.
 © KIRBY ARCHITECTURE LIMITED

— :Application Boundary

- Materials:
- Corrugated fibre cement to roof and north facade
 - Timber cladding on east,west and south facades
 - Timber windows and doors
 - Concrete base
 - Corrugated fibre cement cladding to bike shed

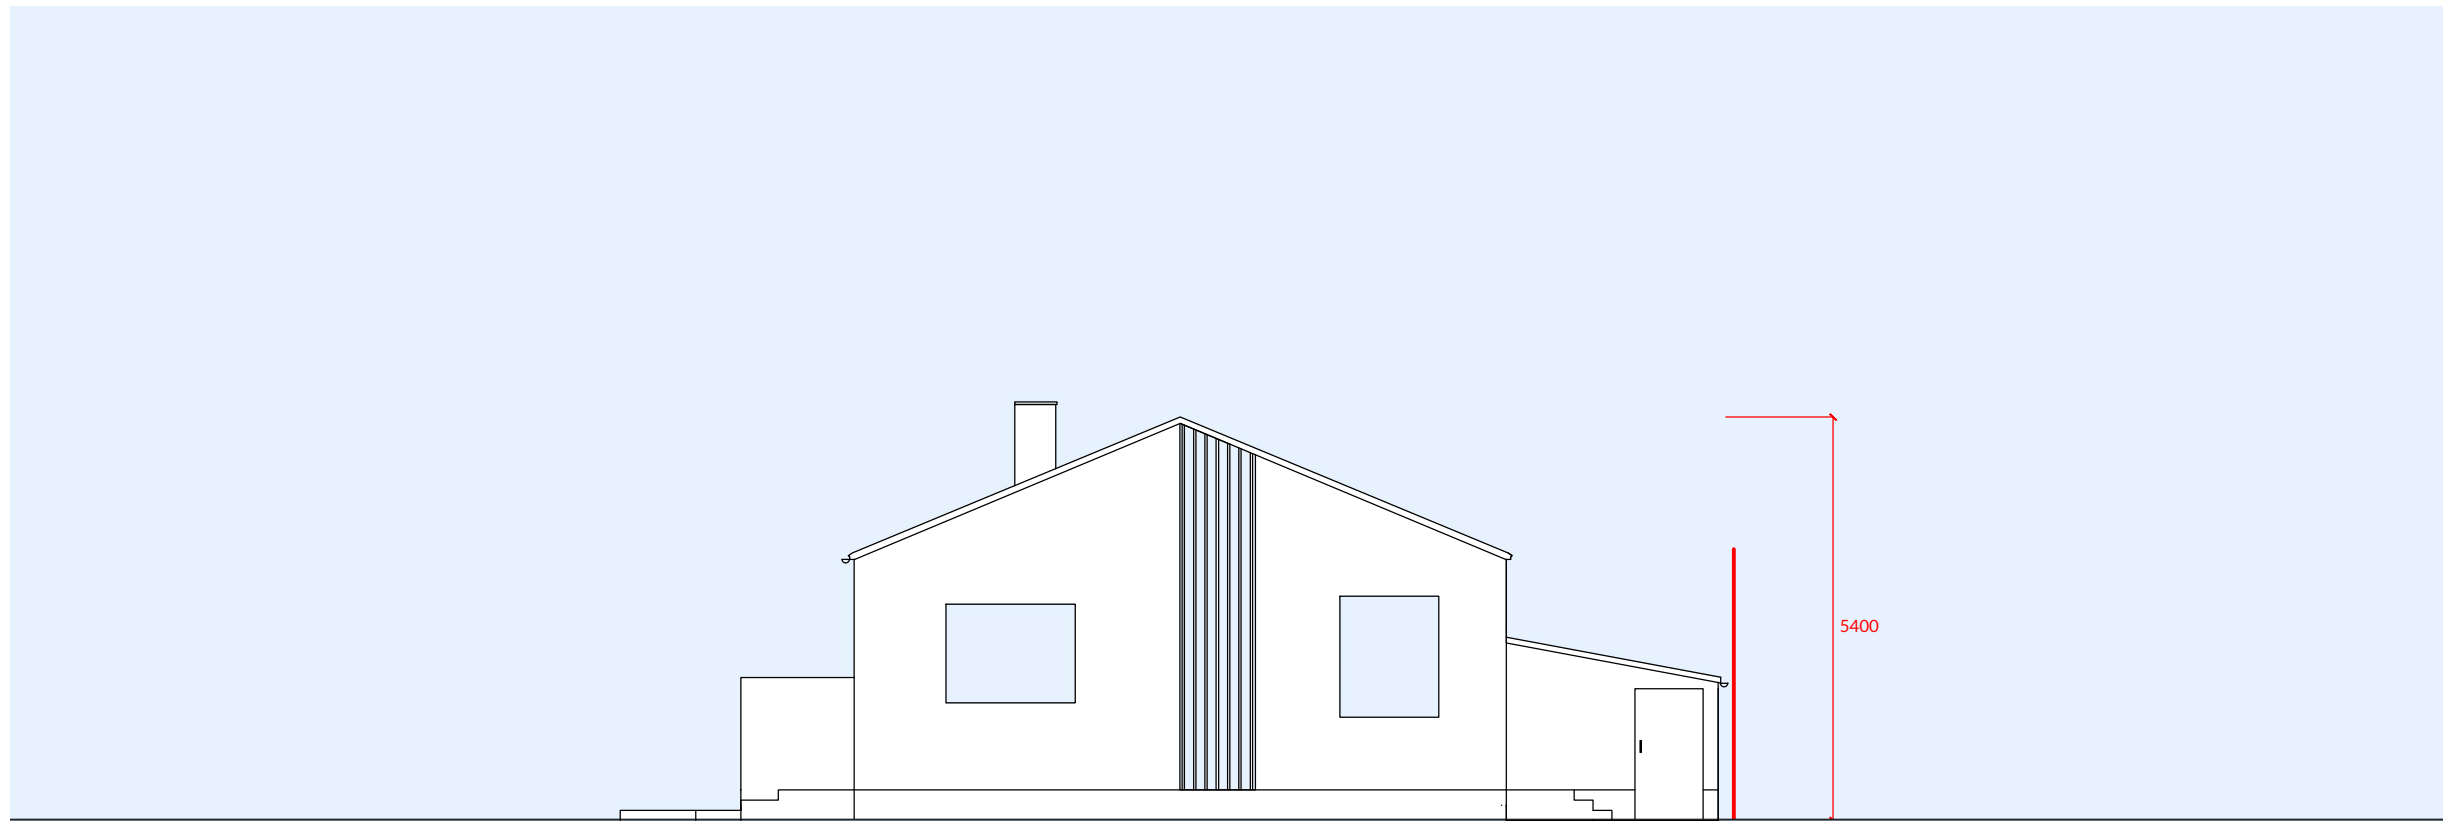

1 East Elevation

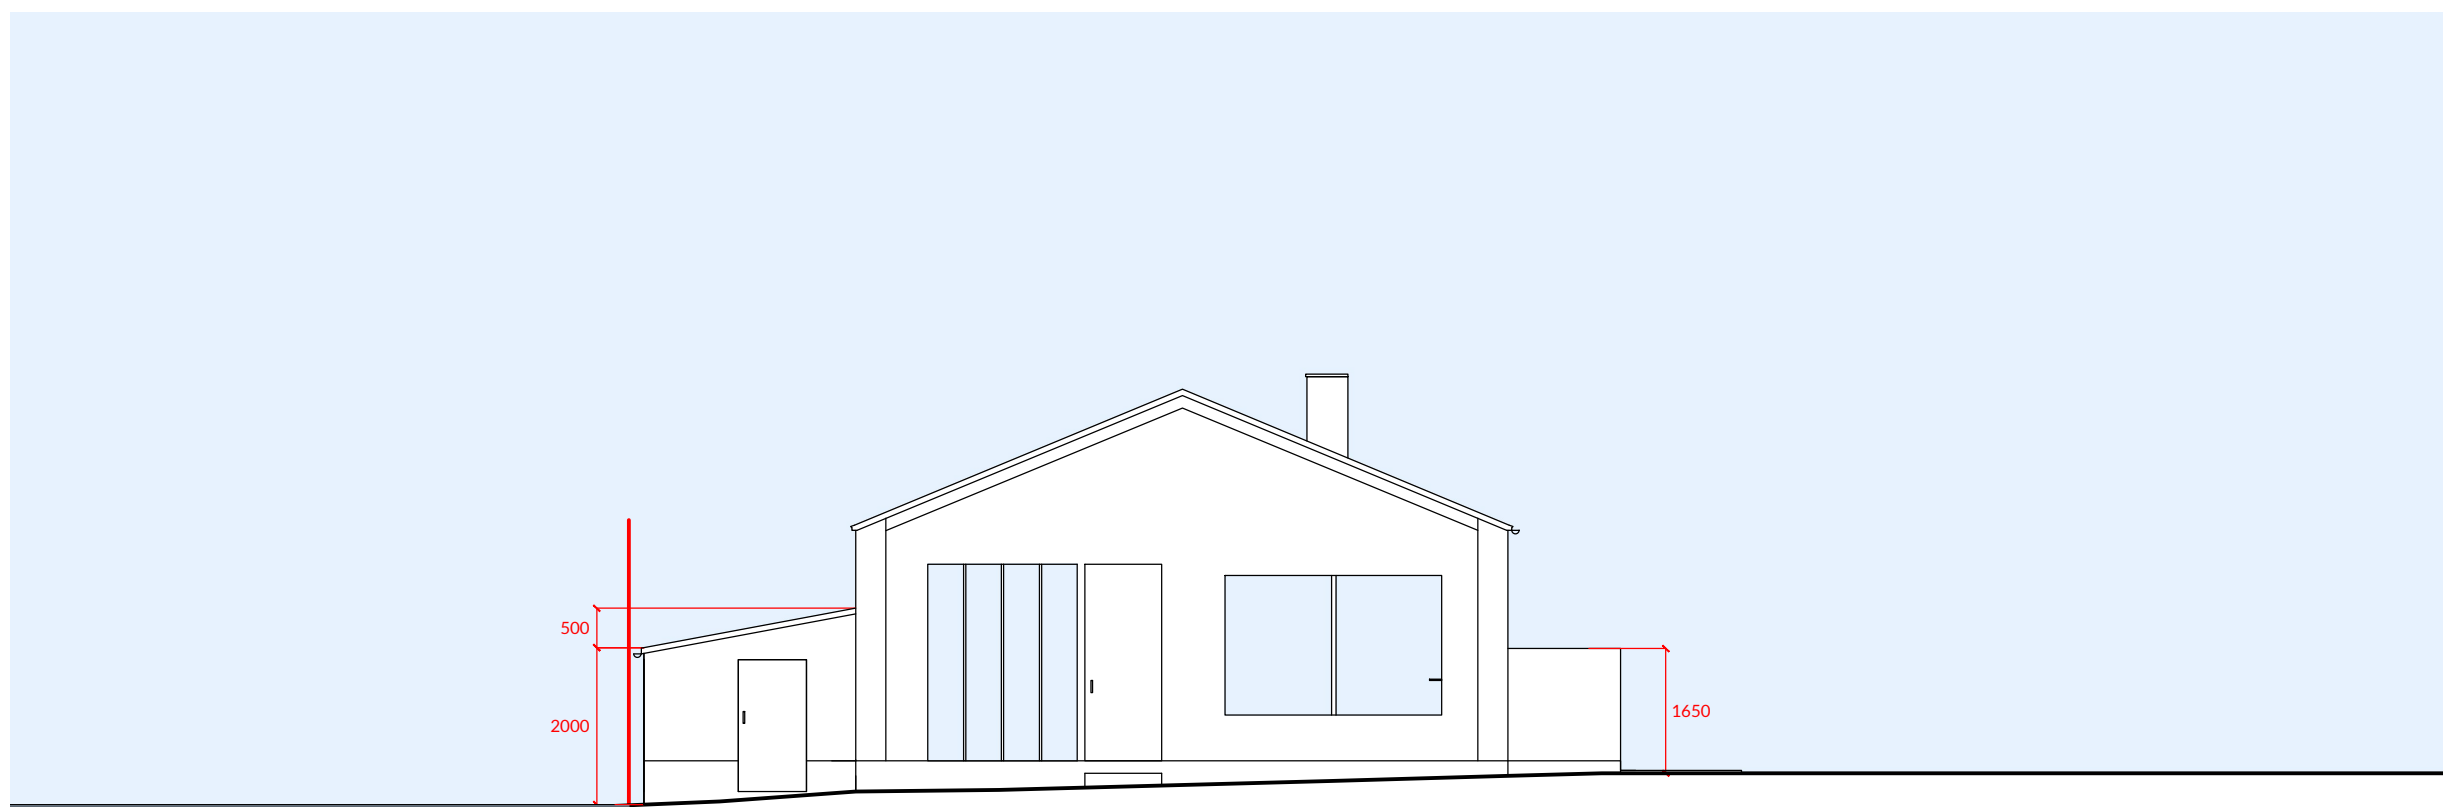

2 West Elevation

Purpose of Issue	Date	Check	Rev
Issued for comments	12/01/24	MT	C
Issued for comments	11/01/24	MT	B
Issued for comments	03/01/24	MT	A
Issued for comments	19/11/23	MT	/



Malt Office Farm, The Comon, Metfield, Suffolk, IP20 0LP
 info@kirbyarchitecture.co.uk www.kirbyarchitecture.co.uk

Project
 The Grain Store
 Foxes Lane
 Mendham
 IP20 0PE
 Drawing
 Proposed Elevations

Drawn: CG Date: NOV 23 Scale: 1:100@A3

Job number: 2332 Drawing number: 311 Revision: C

Original Drawing Size A3

