

NOTES:
 DO NOT SCALE FROM THIS DRAWING.
 PLEASE ALSO REFER TO THE RELEVANT STRUCTURAL AND SERVICES DRAWINGS AND SPECIFICATION INFORMATION.
 ALL DIMENSIONS TO BE CHECKED ON SITE. ALL OMISSIONS AND DISCREPANCIES TO BE REPORTED TO THE ARCHITECT IMMEDIATELY.
 © KIRBY ARCHITECTURE LIMITED




—: Site Boundary (Land also owned by Applicants)

—: Application Boundary

- - - : Roof Lights Above

○ L : External Lighting

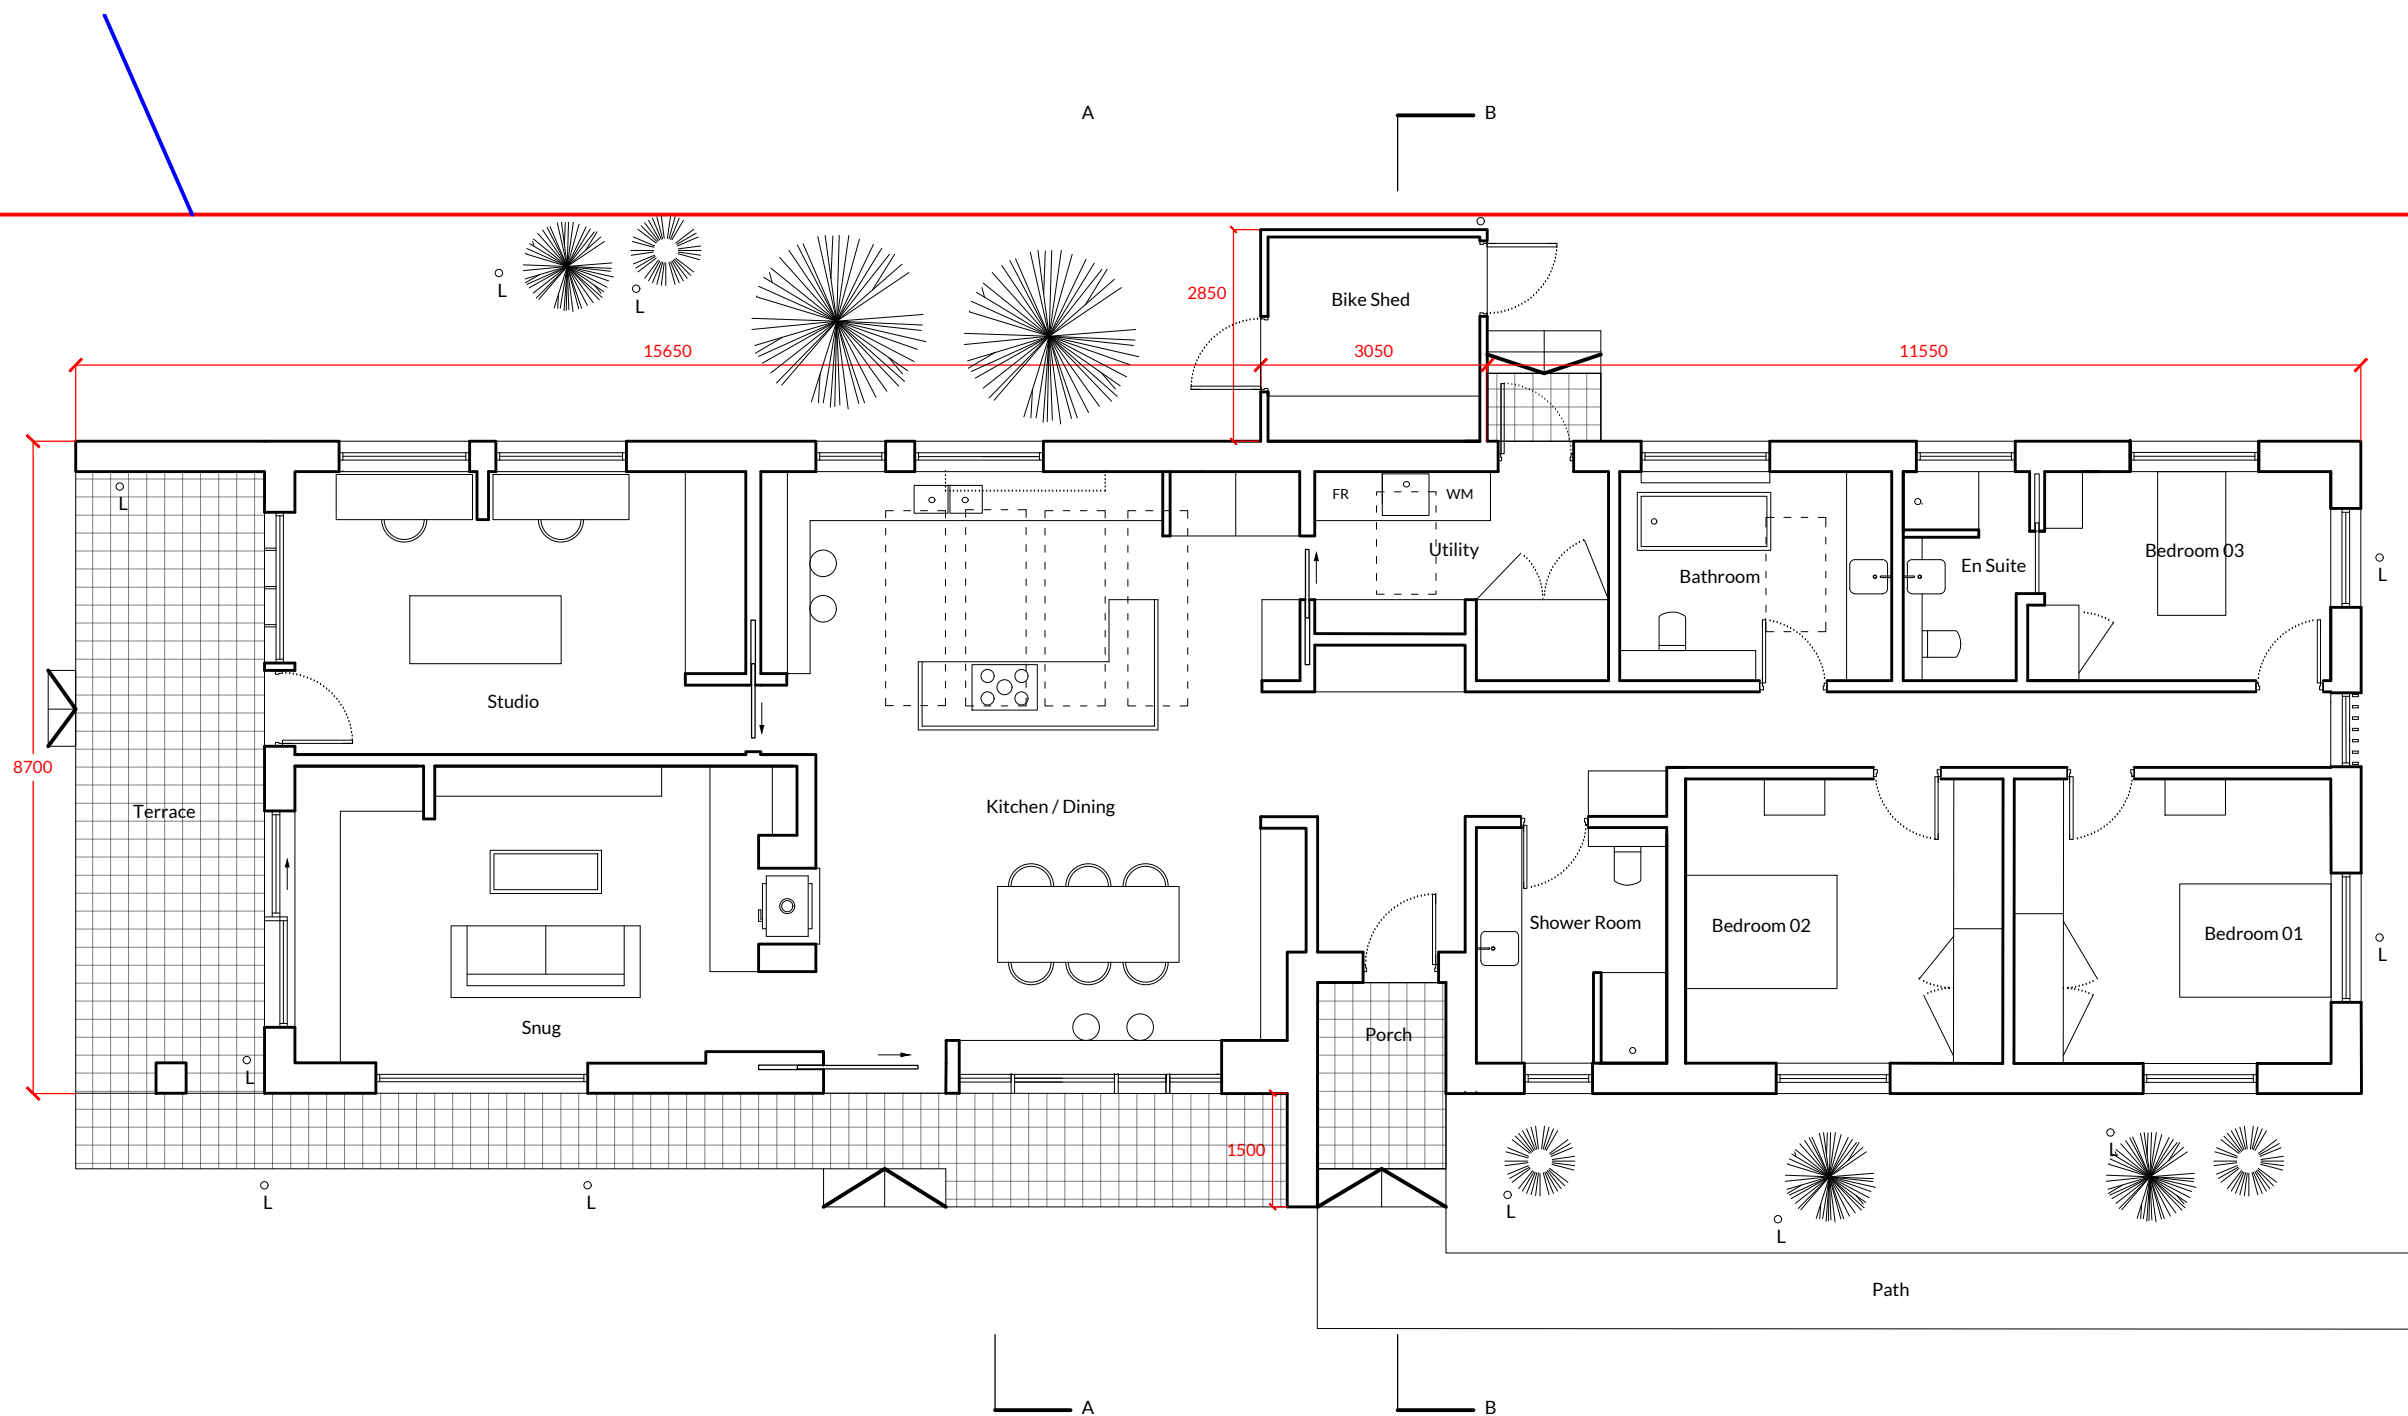

Issued for comments	12/01/24	MT	C
Issued for comments	11/01/24	MT	B
Issued for comments	04/01/24	MT	A
Issued for comments	19/12/23	MT	/
Purpose of Issue	Date	Check	Rev



Malt Office Farm, The Comon, Metfield, Suffolk, IP20 0LP
 info@kirbyarchitecture.co.uk www.kirbyarchitecture.co.uk

Project
The Grain Store
 Foxes Lane
 Mendham
 IP20 0PE
 Drawing
Proposed Ground Floor Plan

Drawn: CG Date: DEC 23 Scale: 1:100 @ A3

Job number: 2332 Drawing number: 303 Revision: C

Original Drawing Size A3

