

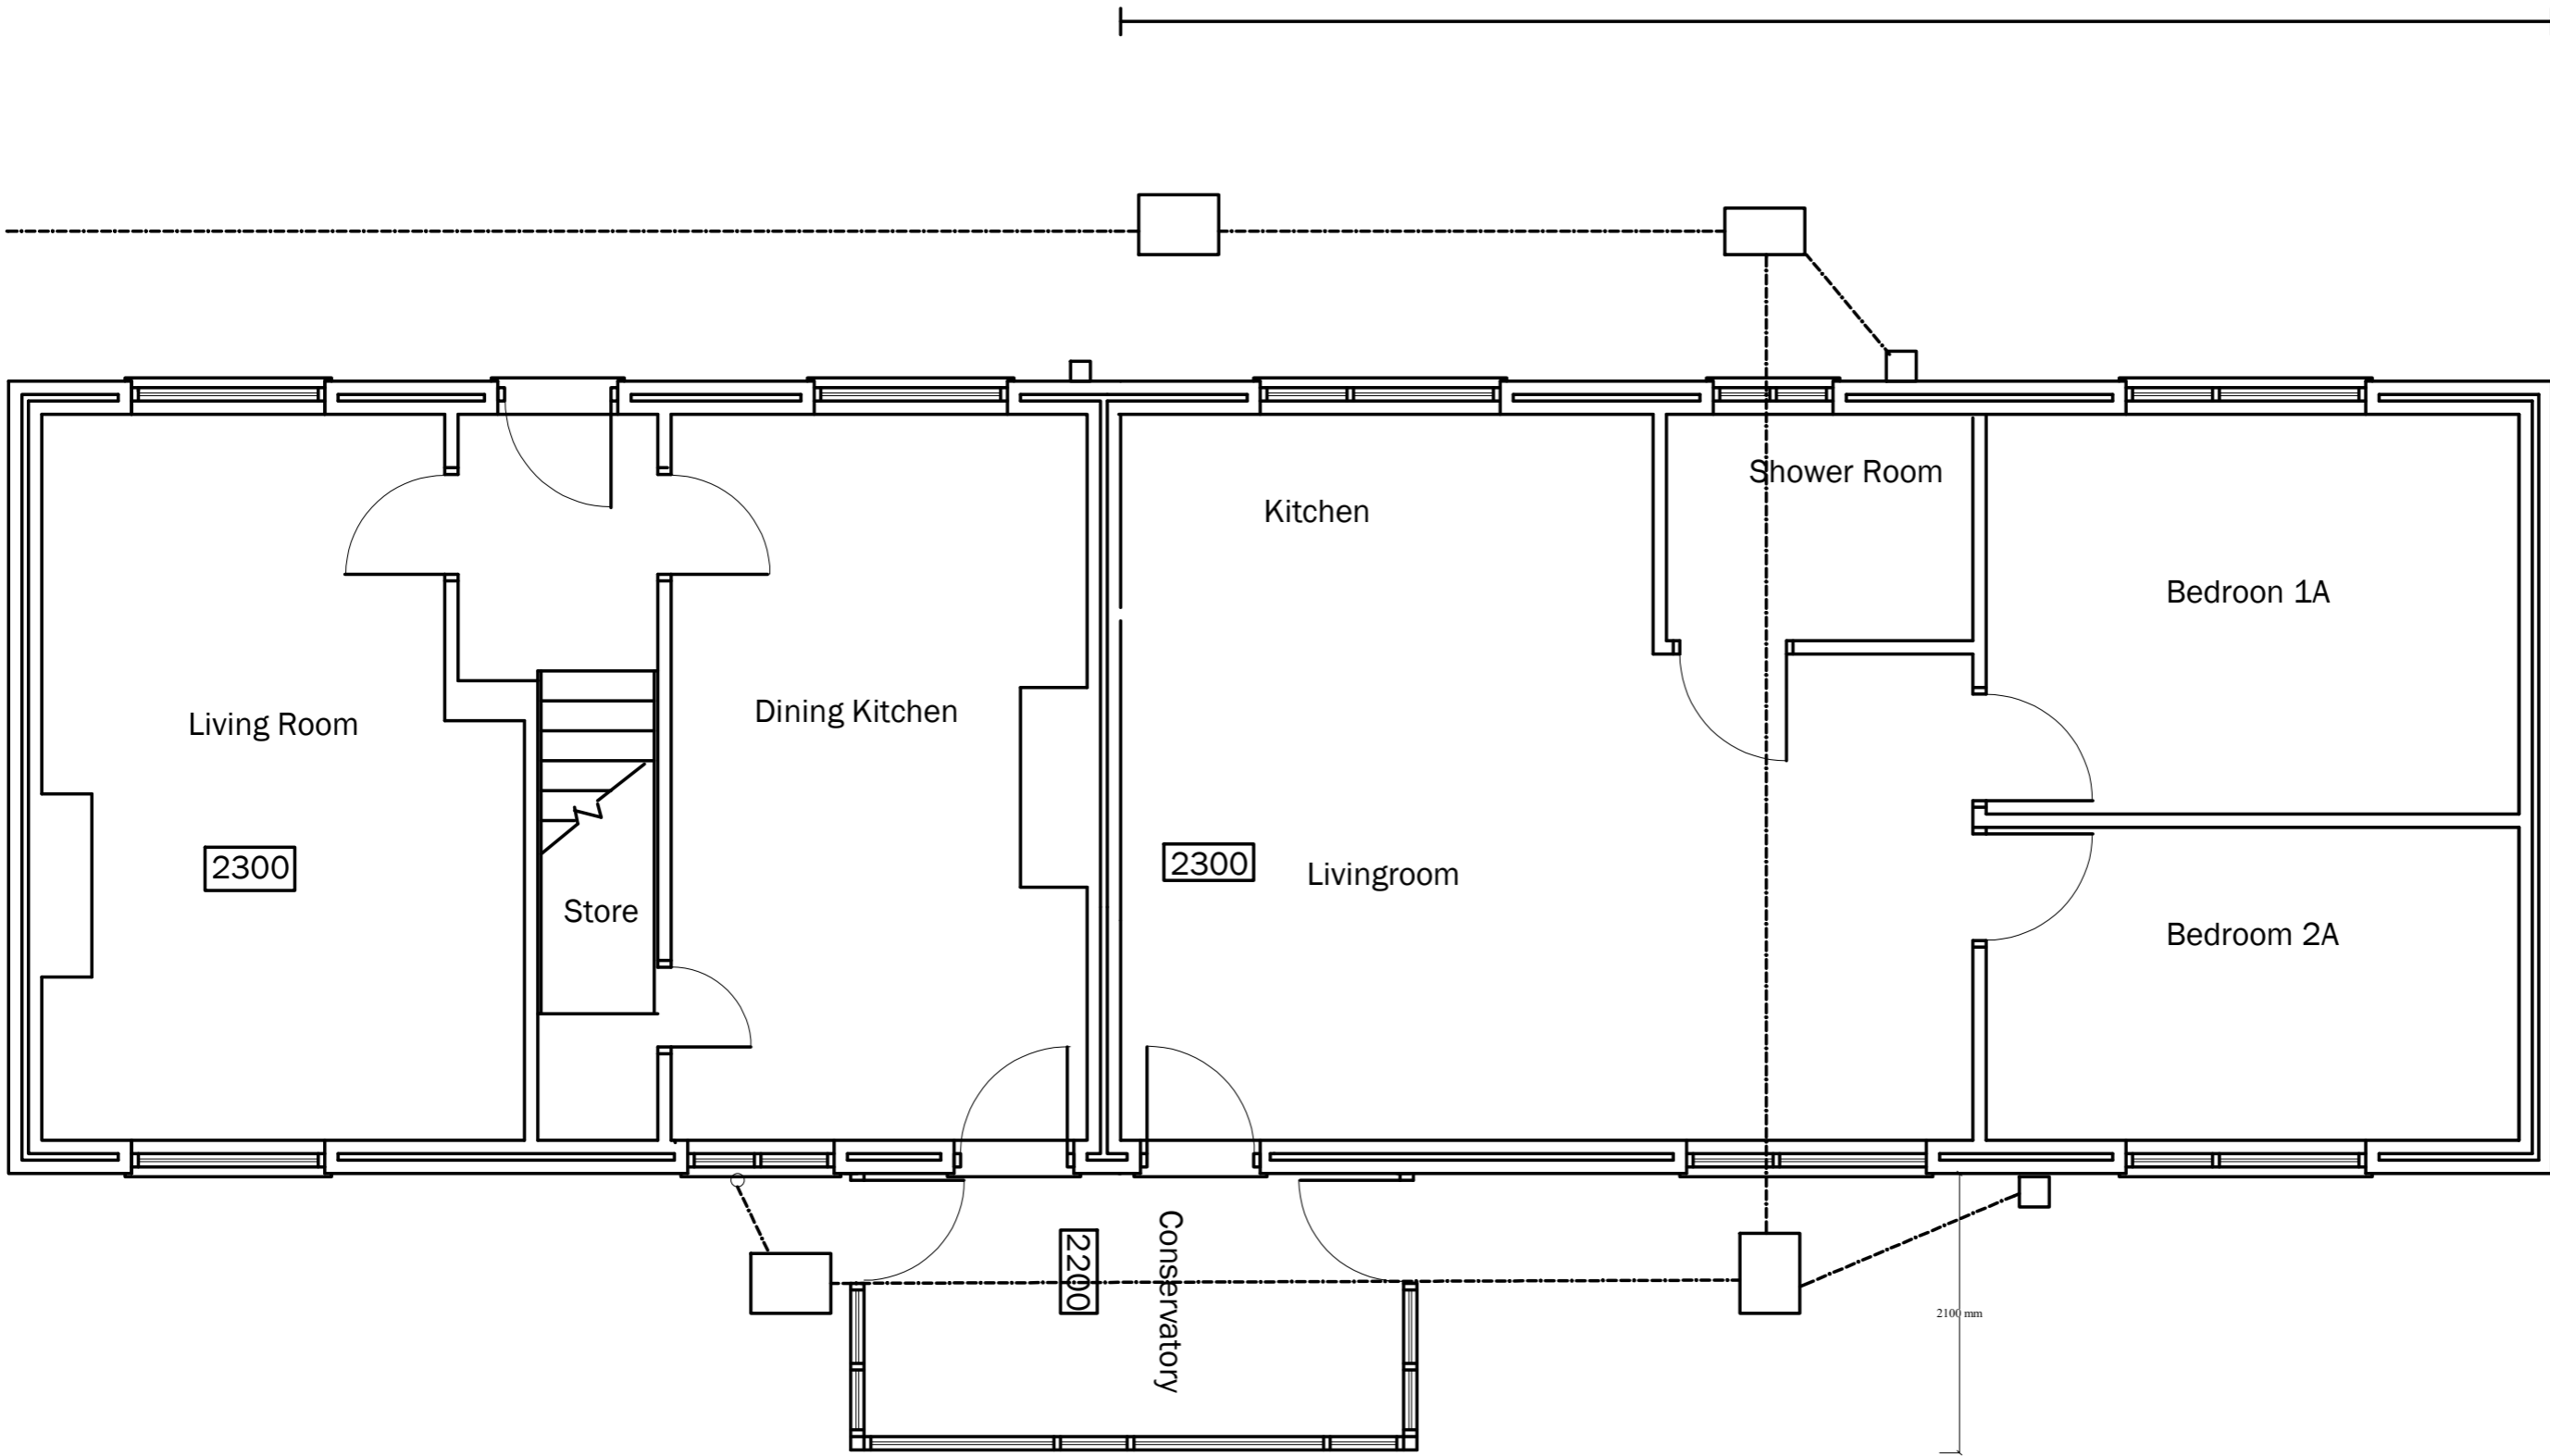


10770

 

NORTH

 

Scale Bar

OLIVER PARTNERSHIP
THE BARN, LOWER CORRY FARM EX13 7HJ

5 Springfield Proposed Ground Floor Plan

SIZE A3	1/50	DWG NO 2023/82 Rev A
------------	------	----------------------