




North Elevation

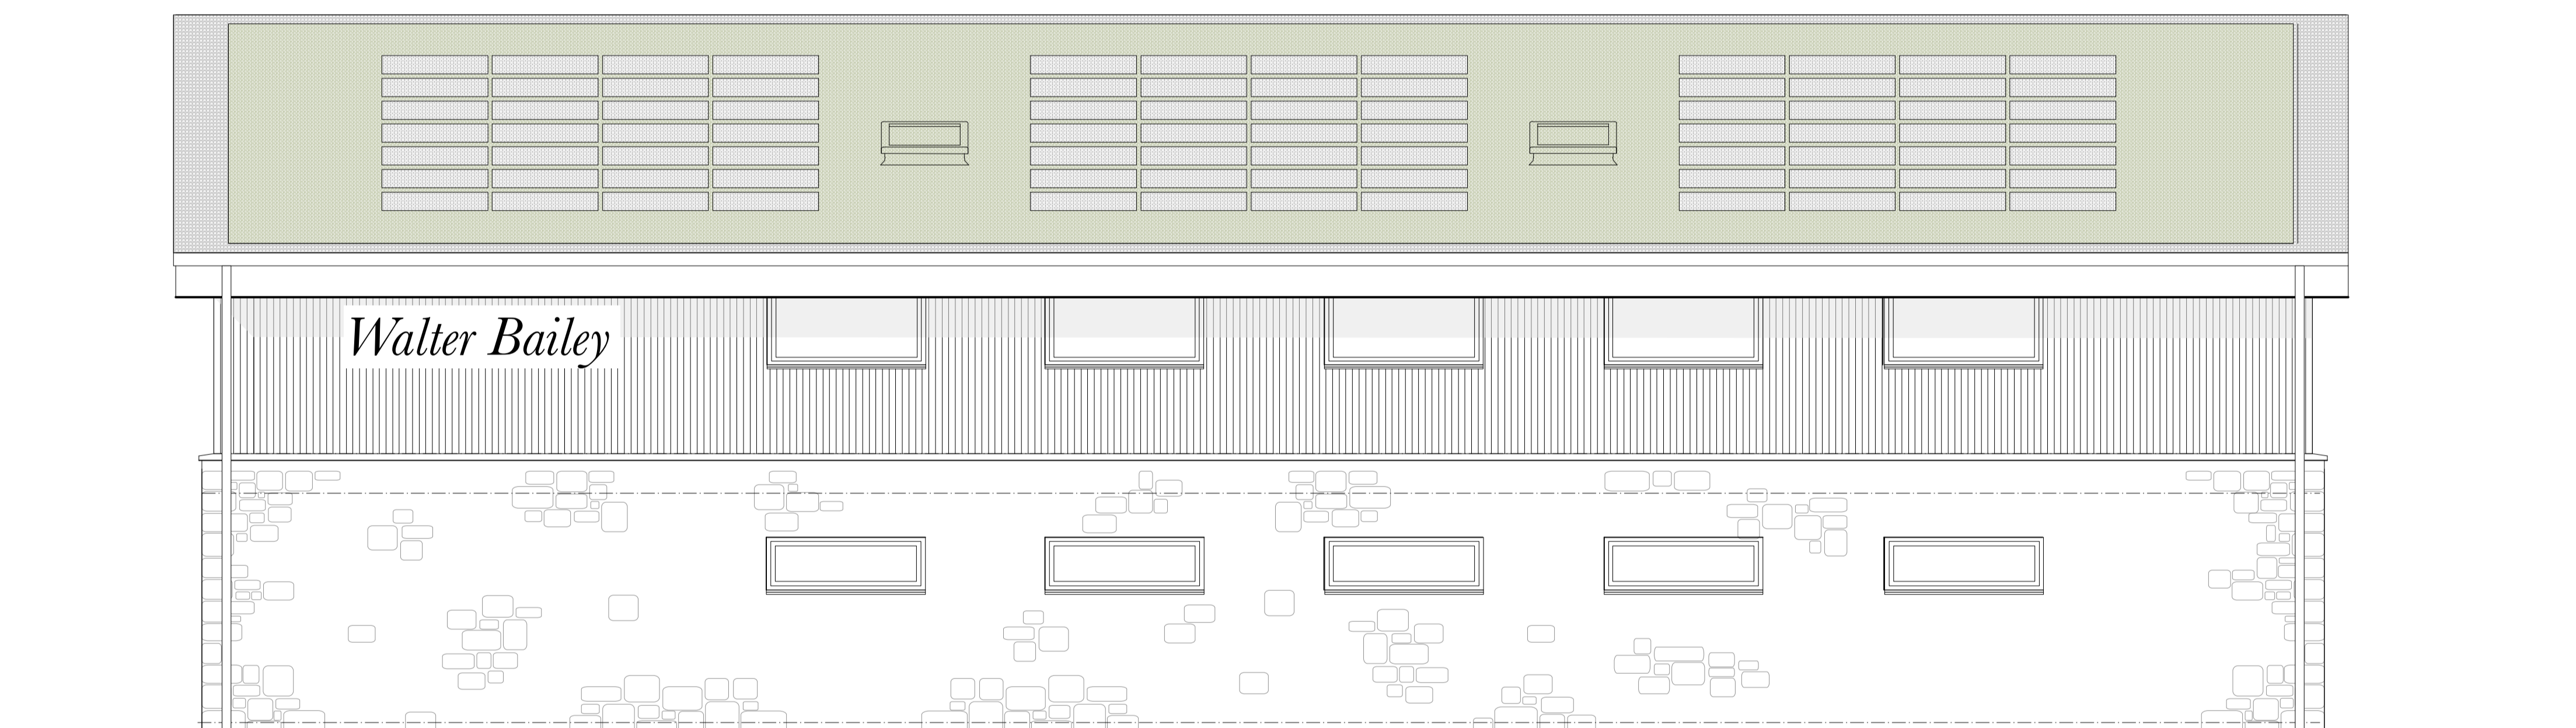

South Elevation

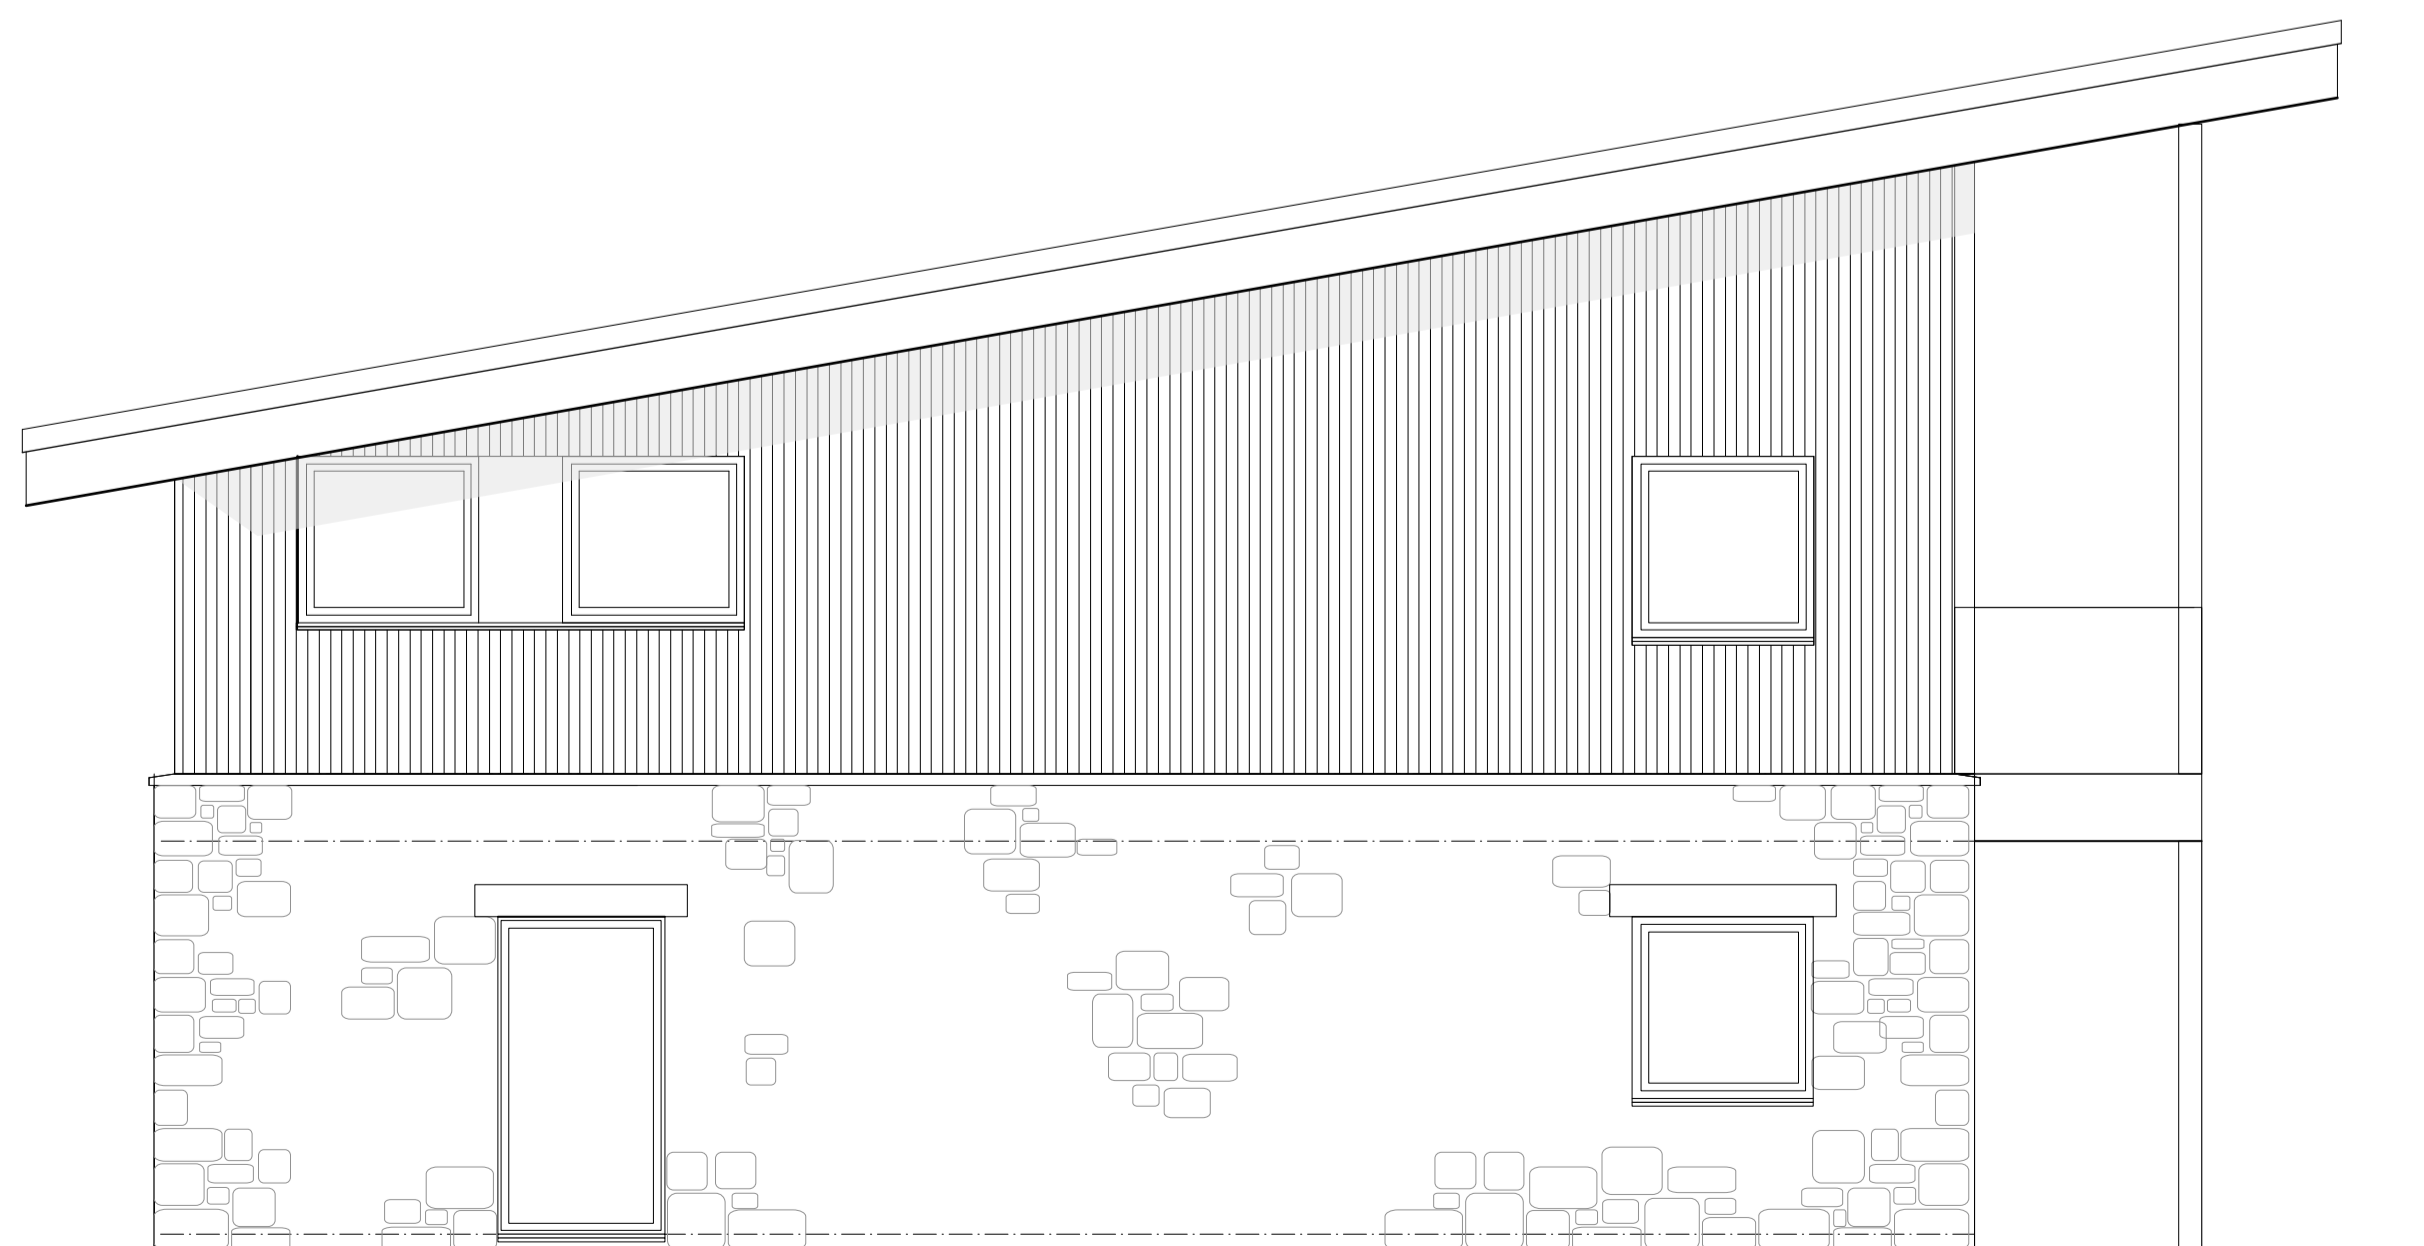

East Elevation

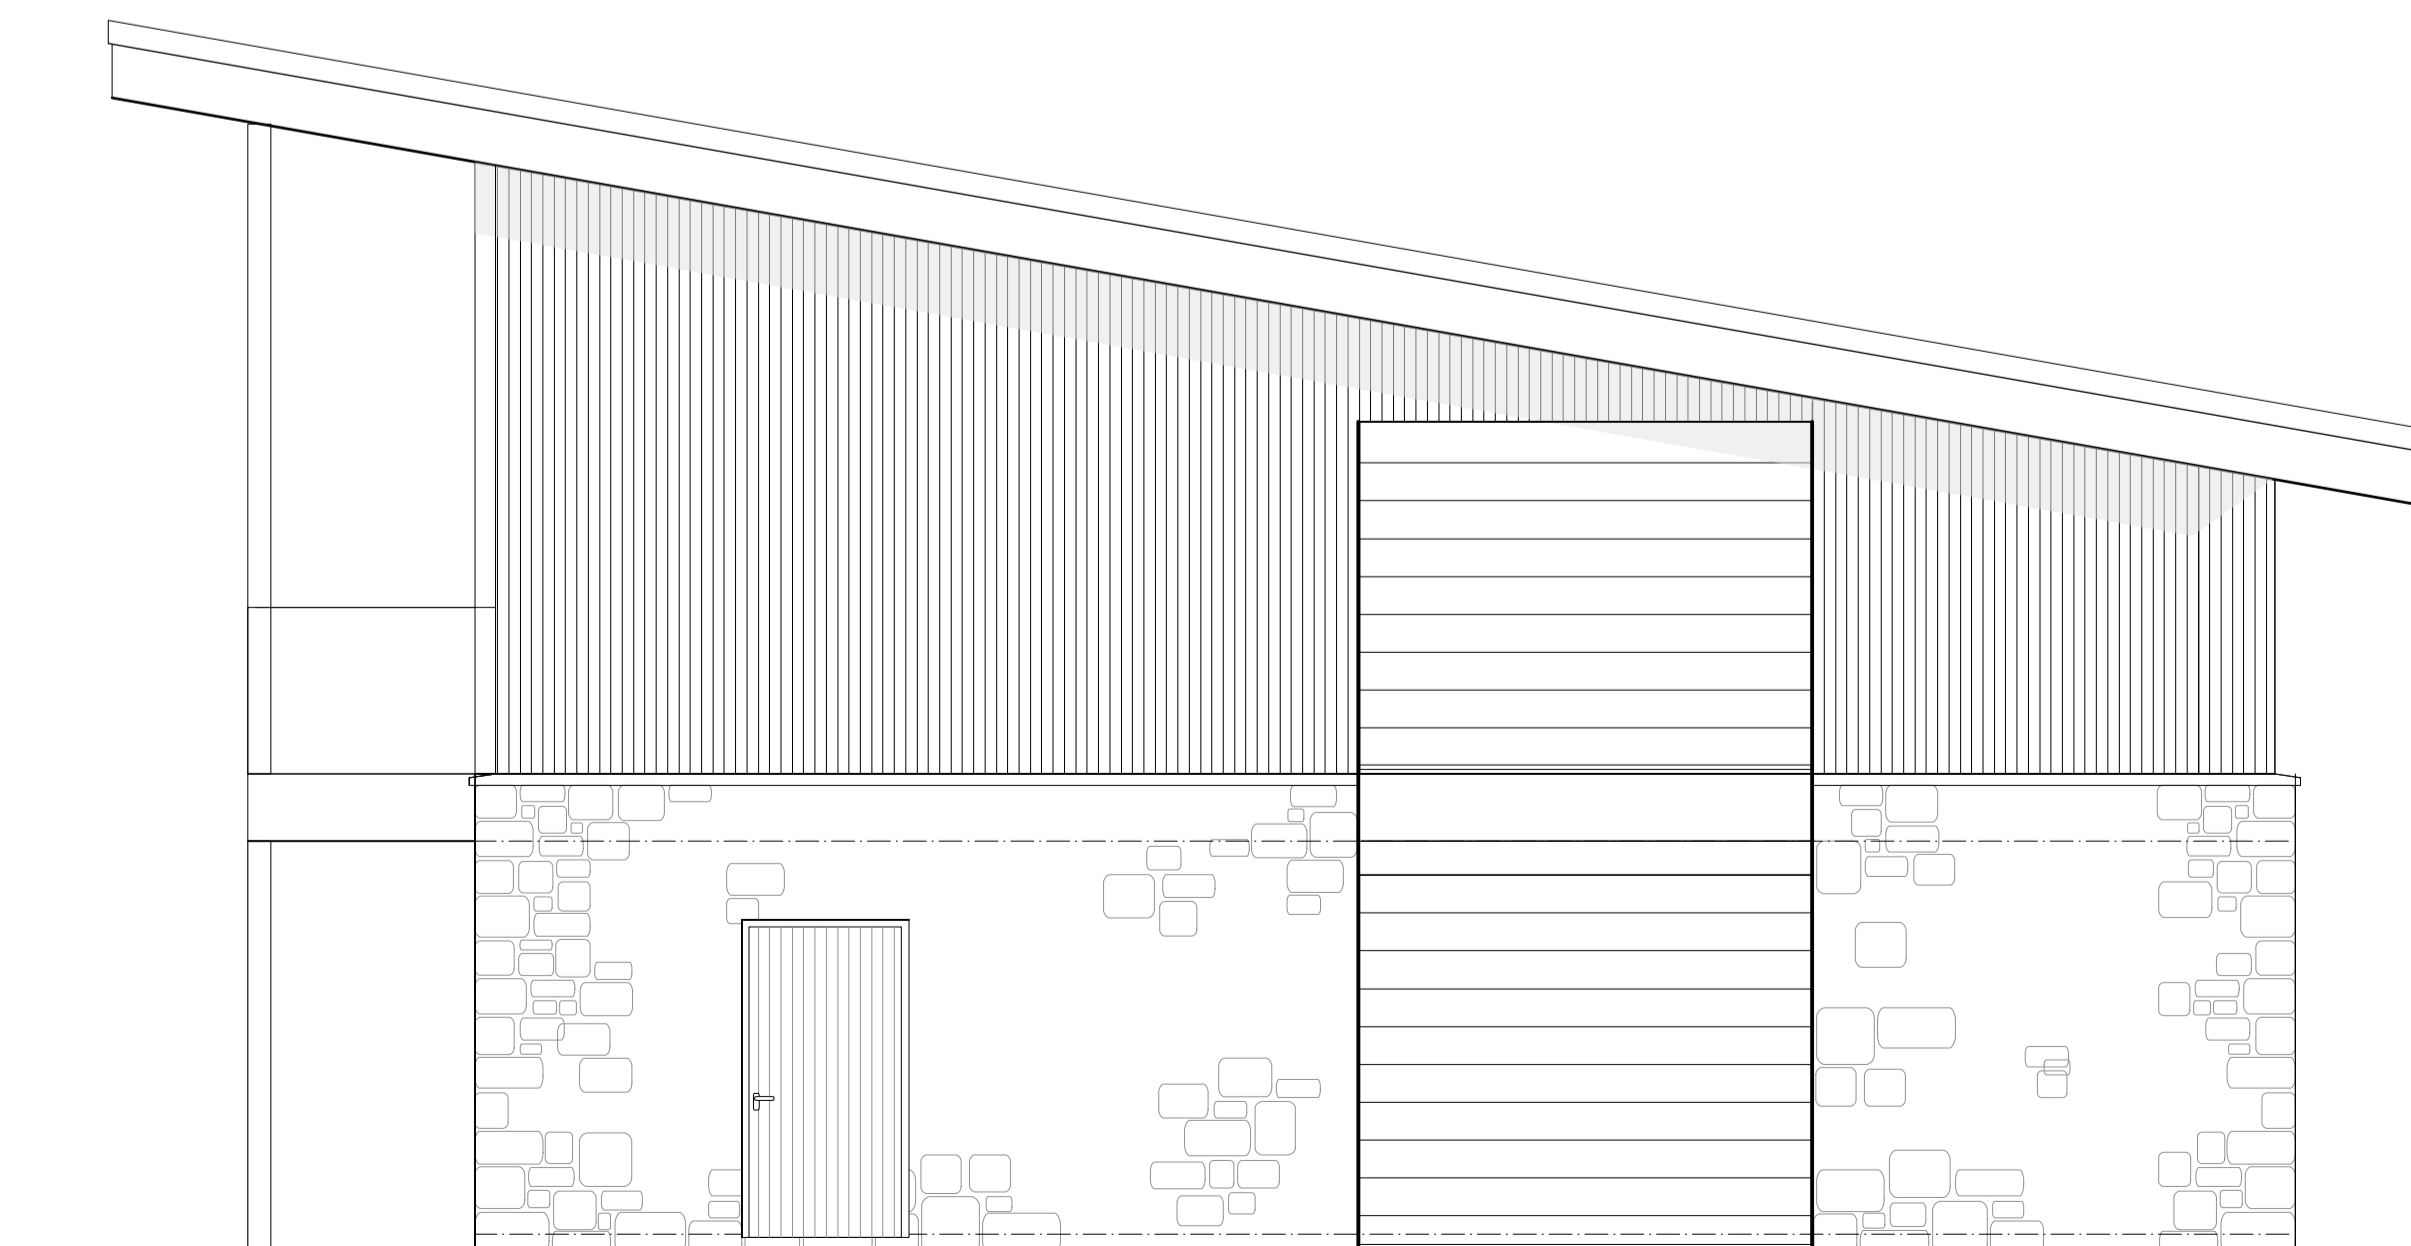

West Elevation

Notes:
 The copyright of this drawing is retained by Alan Leather Associates Ltd.
 Do not scale for construction purposes
 This drawing is not to be used in whole or part other than for the intended purposes.

Key:

P2 18.01.24 Orientation added
 Revisions:

ala architects

Alan Leather Associates Ltd Chartered Architects
 45 Charlestown Road, Charlestown
 St Austell, Cornwall, PL25 3NJ

Tel: 01726 65924/67325
 Fax: 01726 61480
 E-Mail: ala@alanleatherassociates.co.uk

Job: DS 1782
 Walter Bailey Par Ltd
 St Andrews Road
 Par

PROPOSED ELEVATIONS

Date: June 23 Scale: 1:50 Paper size: A1

Drawn by:
 KL / MH

Drawing Number:
 SK 02 P2