



South Elevation

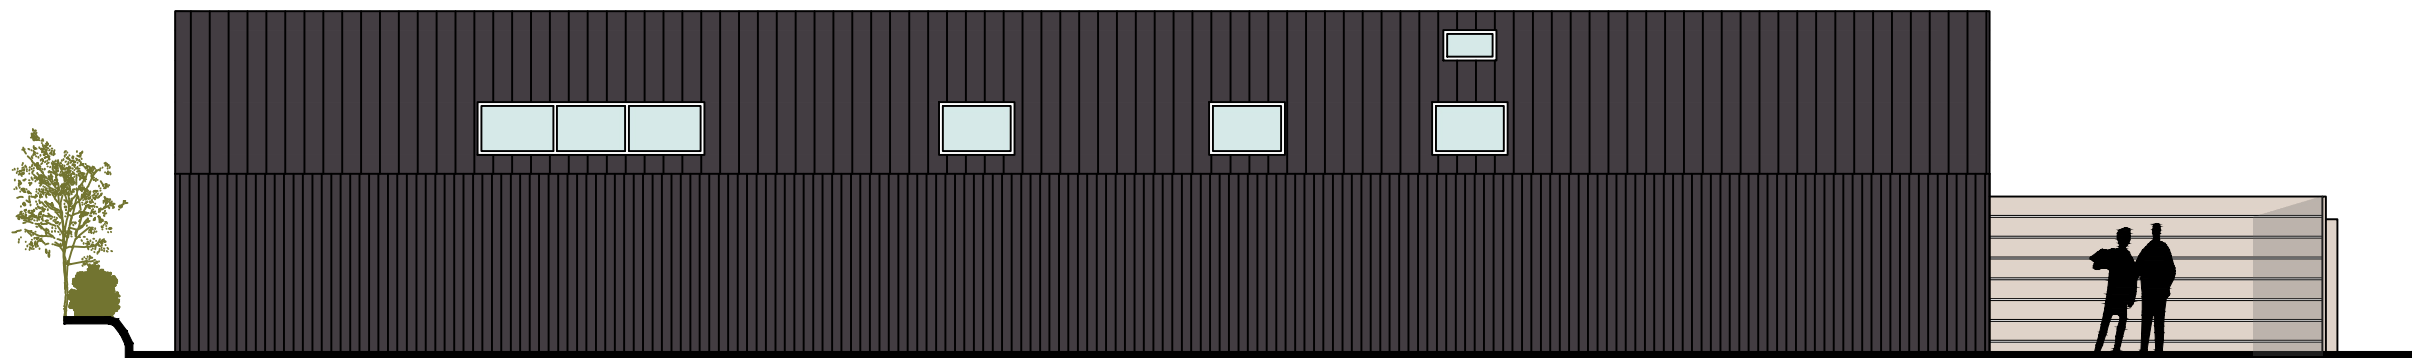

North Elevation

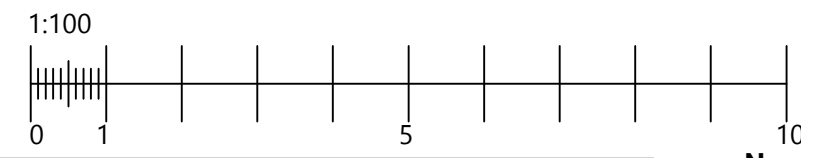

TYEOMAN ARCHITECTURE LTD		07935 895452		www.tyeomanarchitcecture.co.uk		info@tyeomanarchitecture.co.uk	
Project number:	004	Project name:	Plot to the rear of 7 Parkengear Vean		Detail:	Proposed North and South Elevations	
Date:	January 24	Client:	Matthew Butler		Status:	Planning	Drawn by: TY
						Checked by: TY	Dwg No: 004/1103
							Scale: 1:100 A3

