



Block Plan
1:500

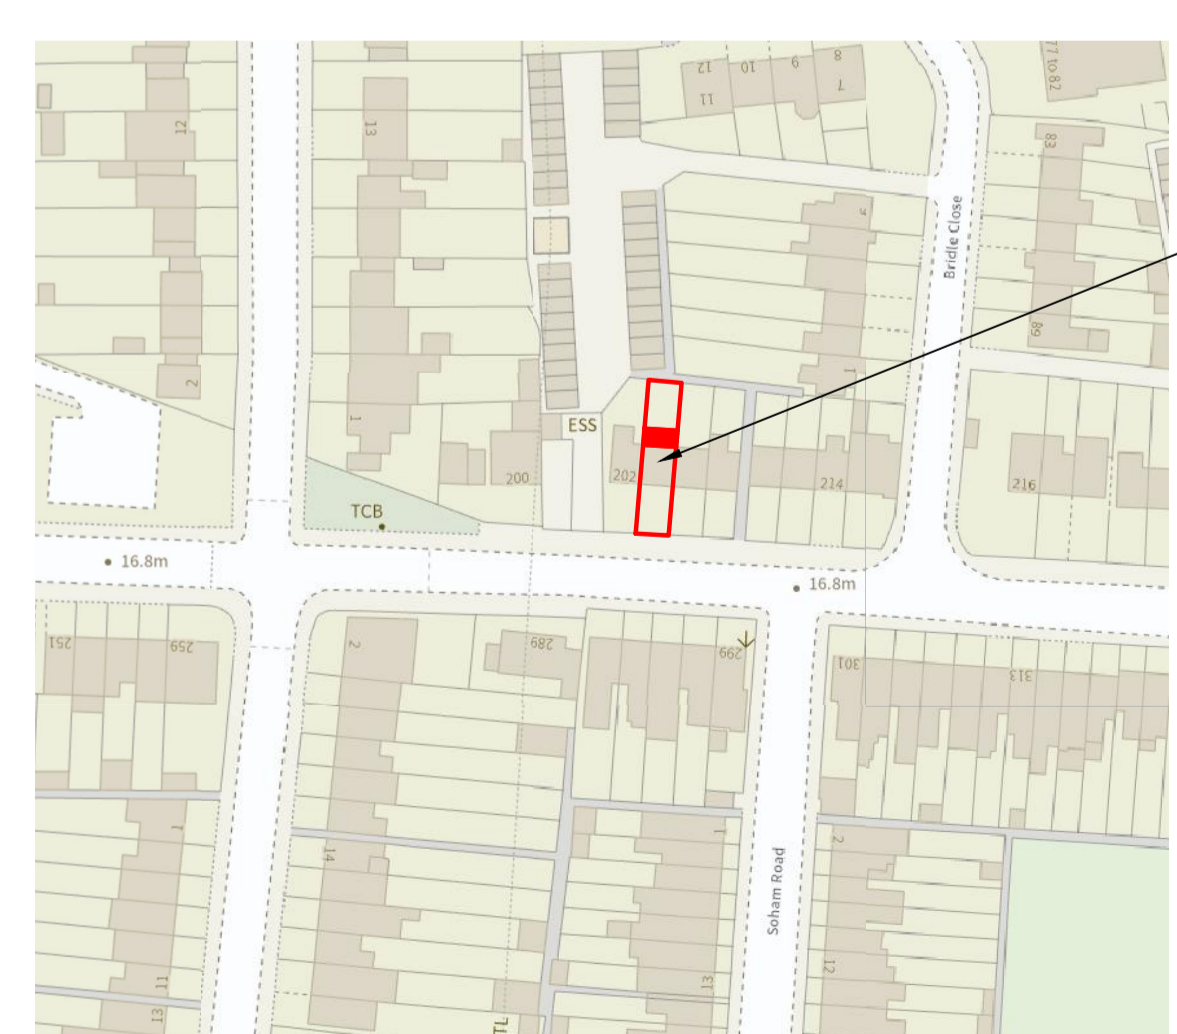

204 Ordnance Road

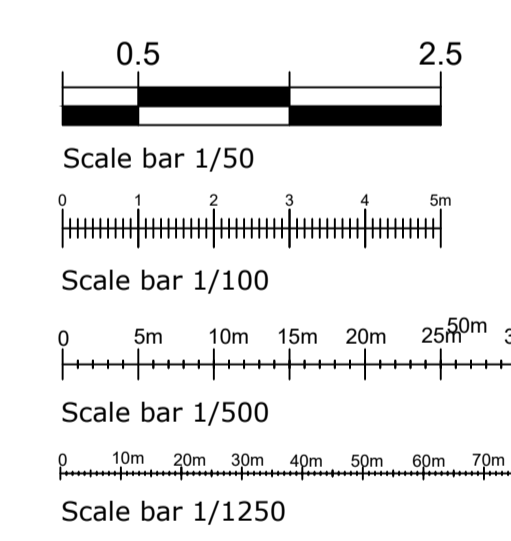

Site Plan
1:1250



204 Ordnance Road

61 The Stewarts
Bishops Stortford
Herts CM23 2NU
01279 491285
(M) 07745519370
enquiry@hertsessexplanning.com
www.hertsessexplanning.com








Date	Drawn	Checked	Scale
18.01.2024	NM		

Printed at A1

Title **204 Ordnance Road
Enfield
EN3 6HB**

Project **Proposed Rear
Extension**

Drawing Number	SH1 of 1	Rev
204-Ordna-Plan-001		B

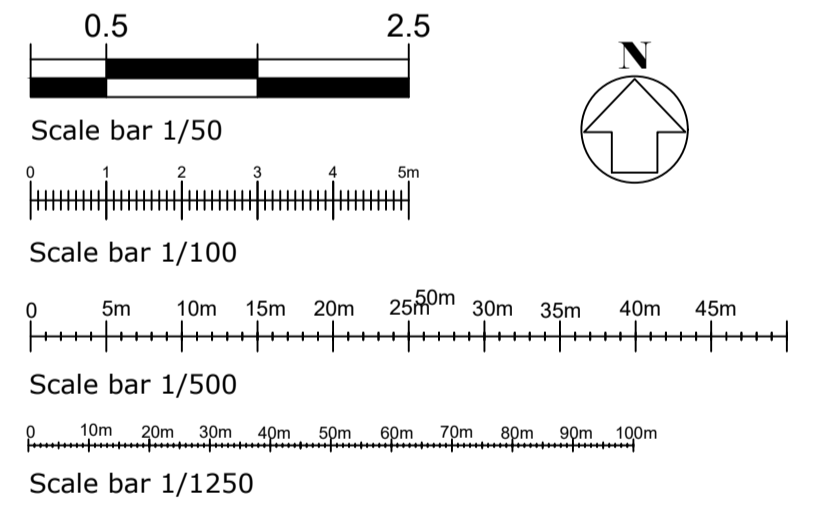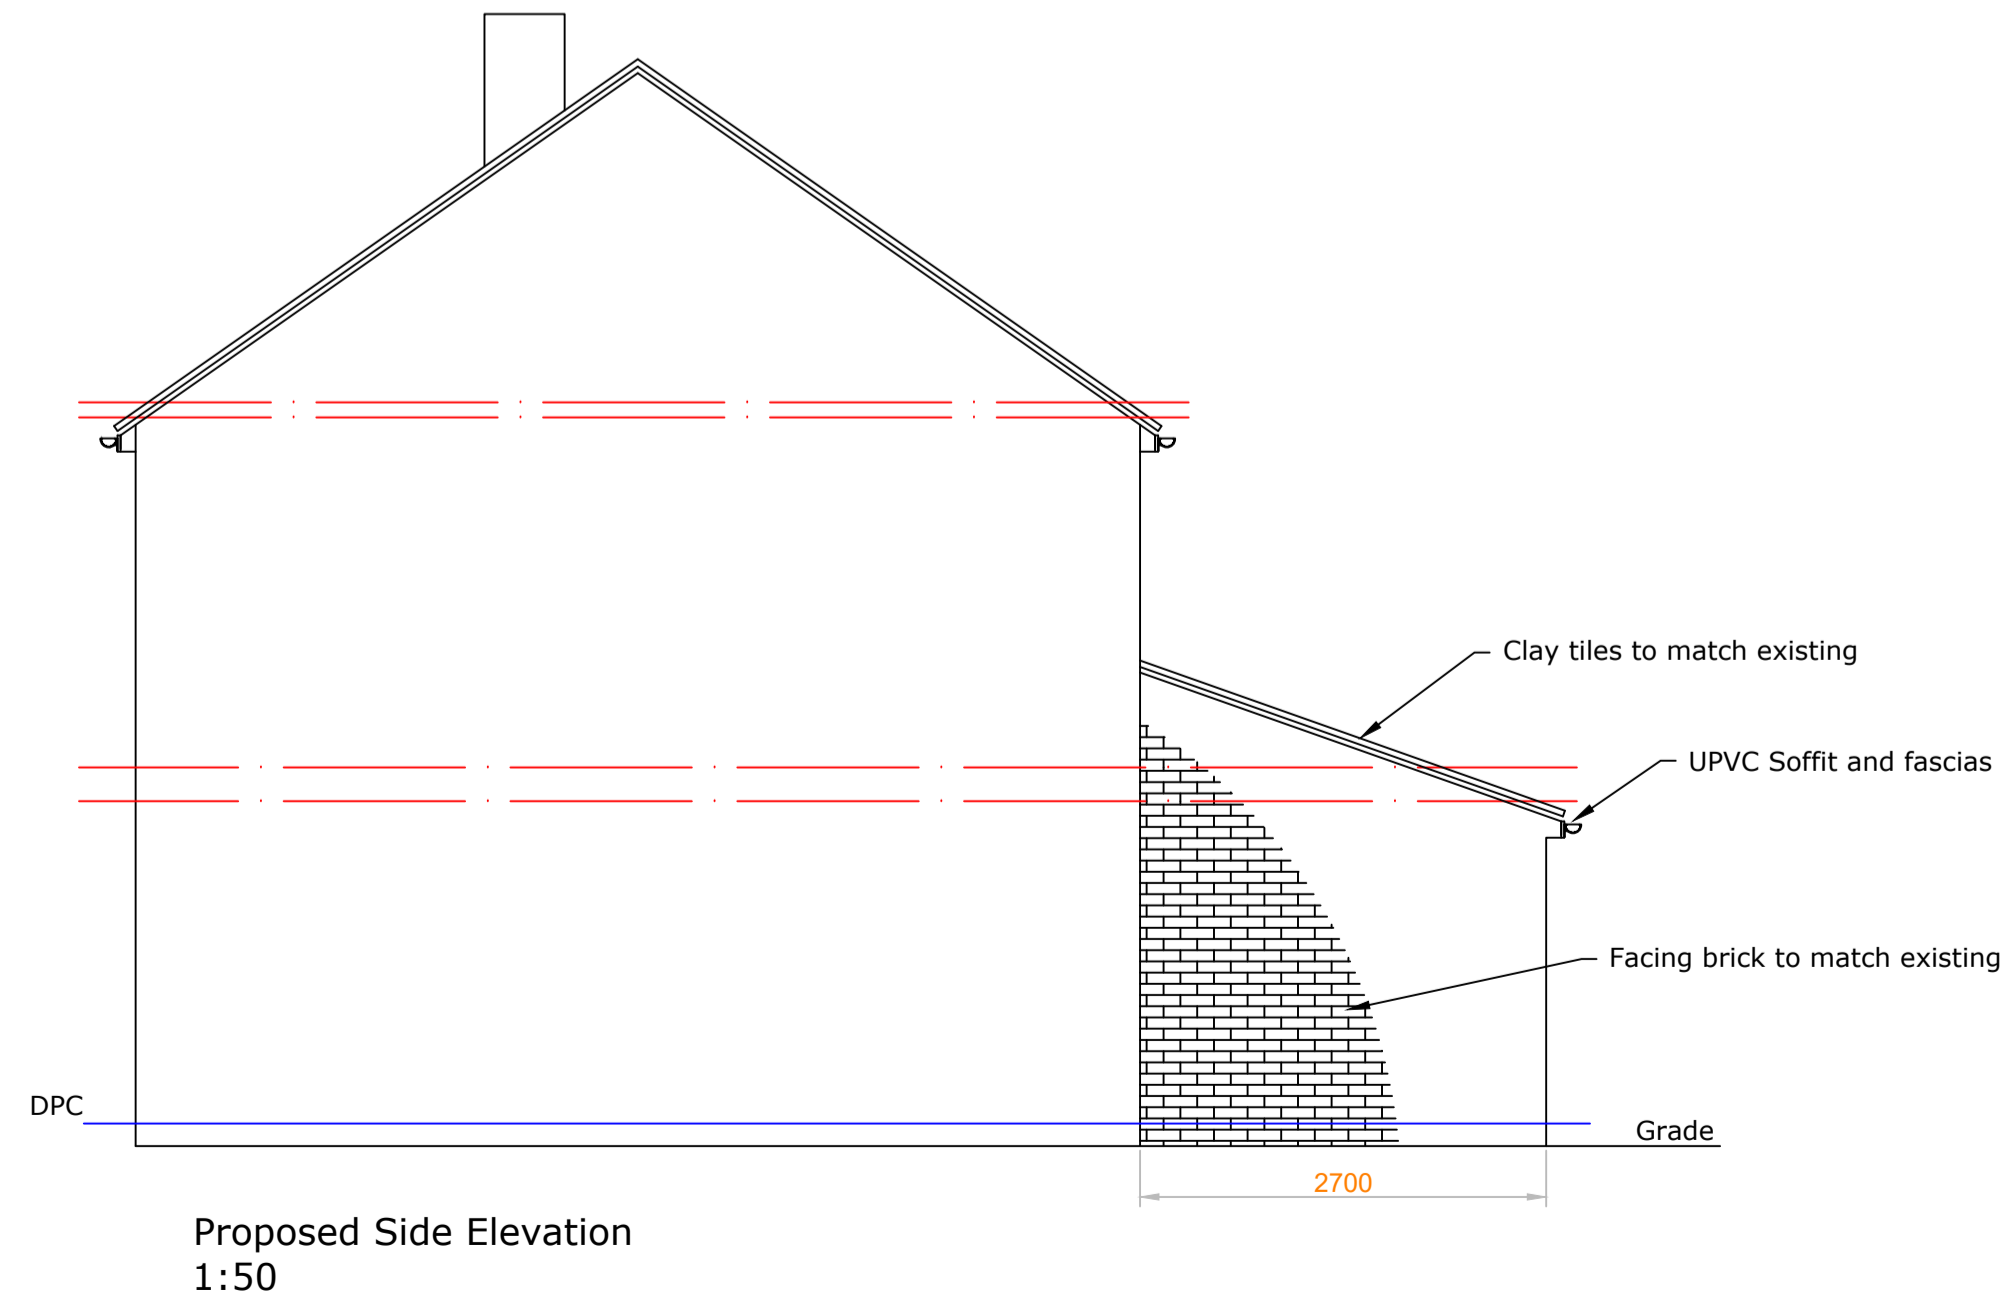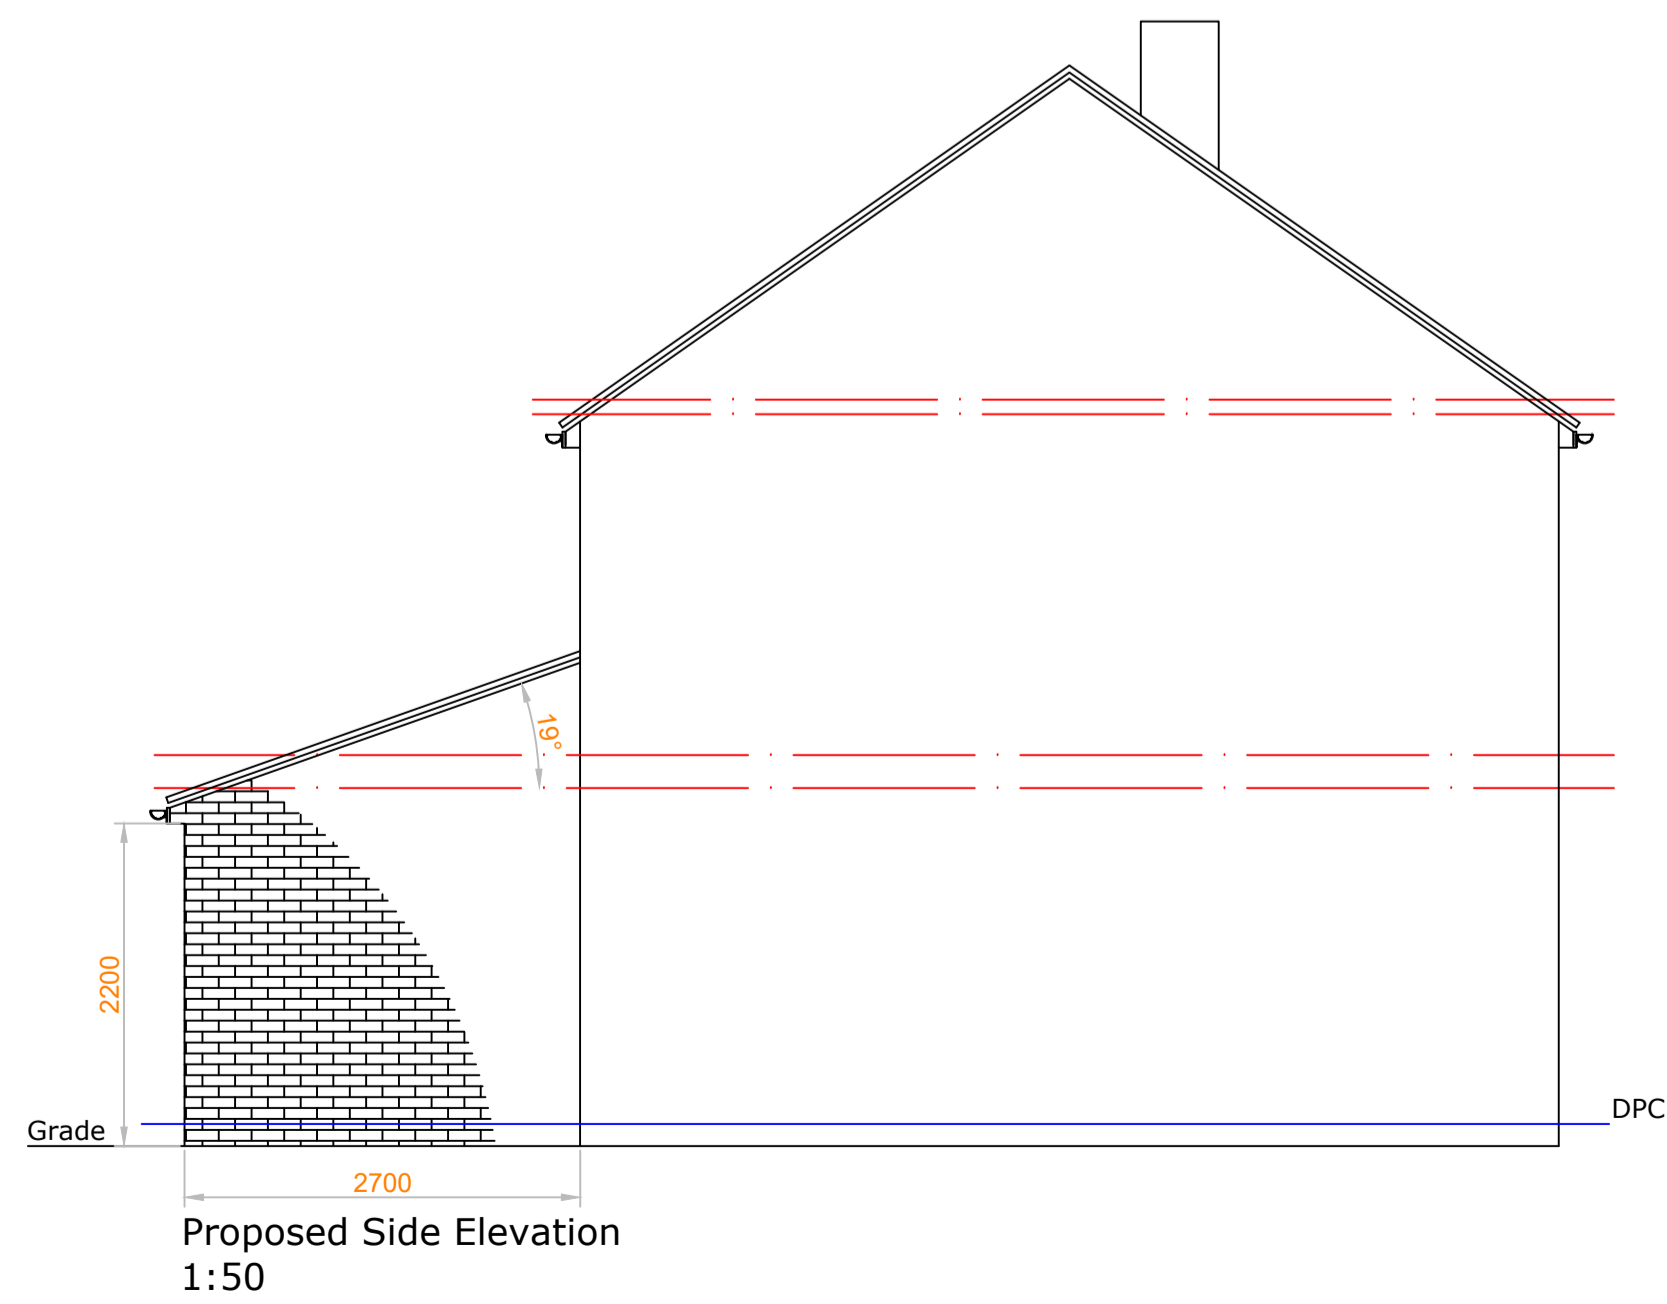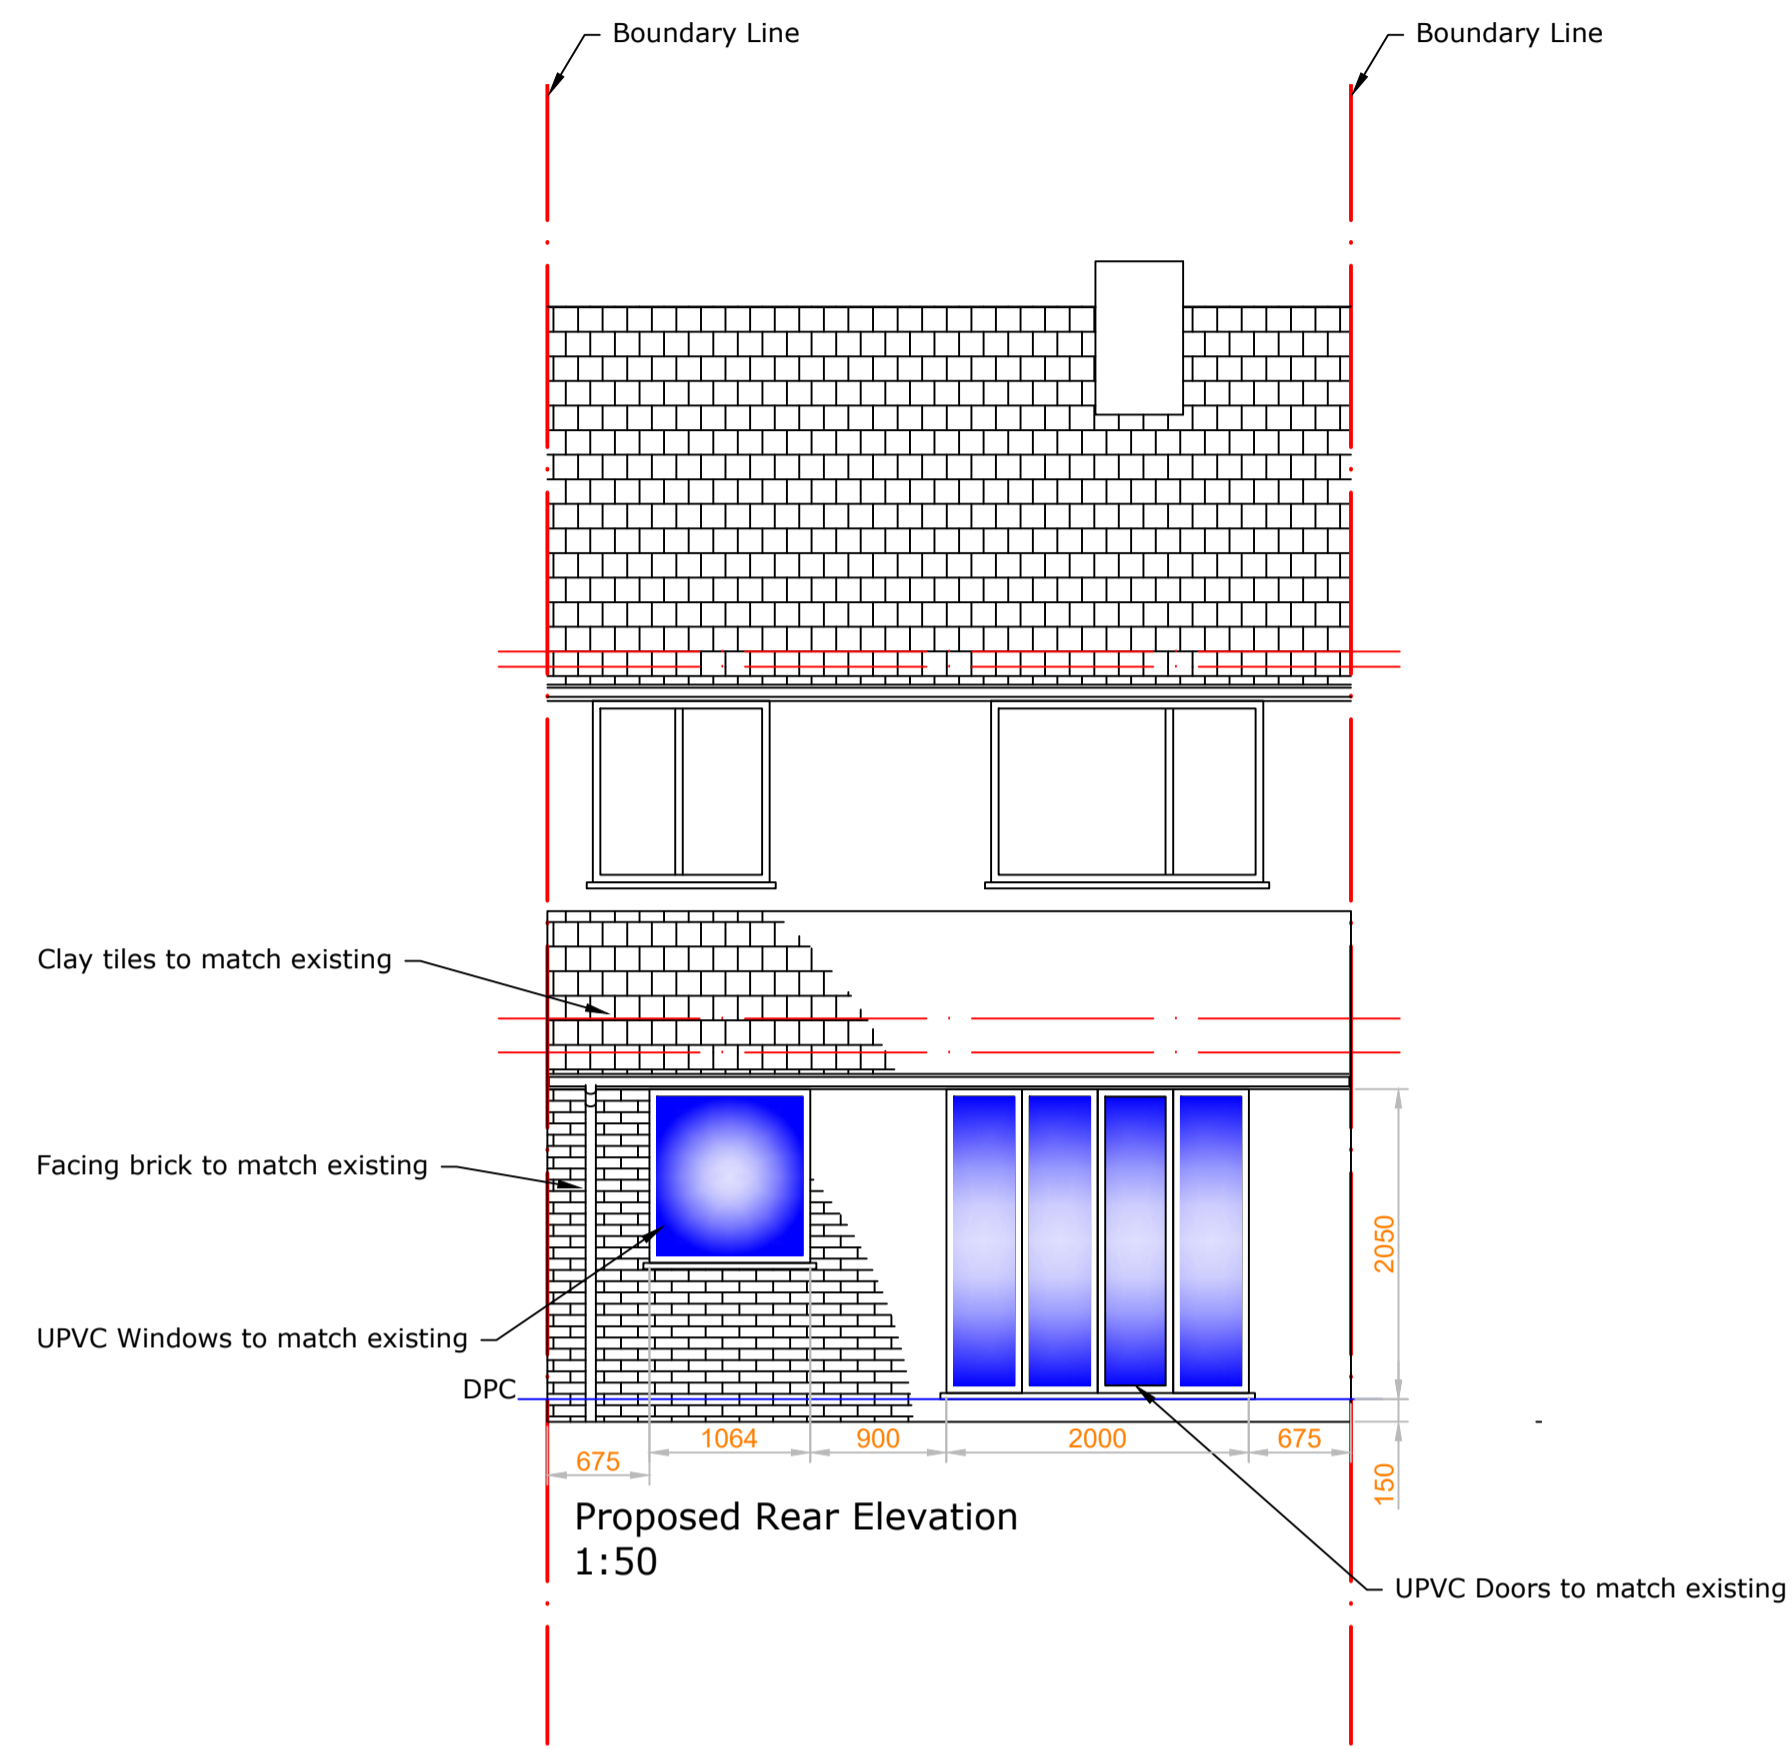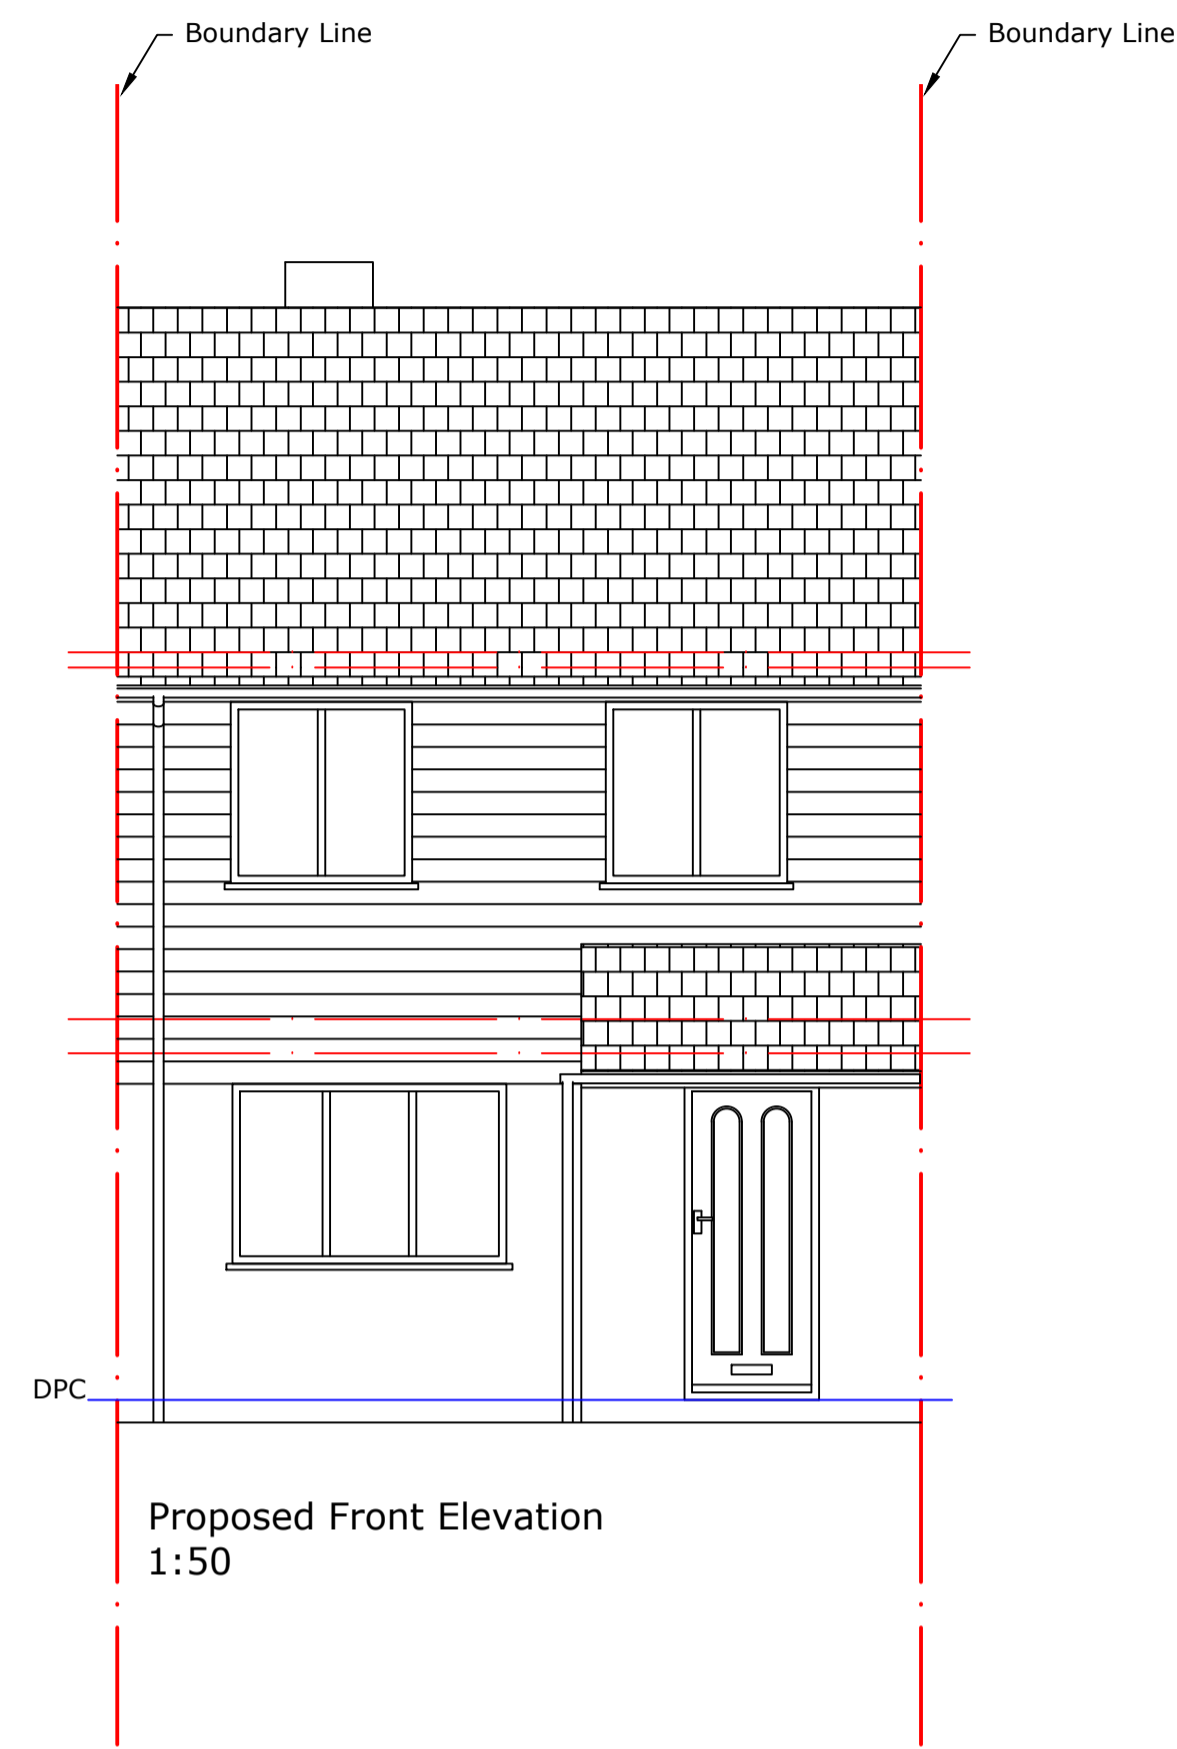

61 The Stewarts
Bishops Stortford
Herts CM23 2NU
01279 491285
(M) 07745519370
enquiry@hertsessexplanning.com
www.hertsessexplanning.com



Date	Drawn	Checked	Scale
18.01.2024	NM		

Printed at A1

Title **204 Ordnance Road
Enfield
EN3 6HB**

Project **Proposed Rear
Extension**

Drawing Number	Sheet	Rev
204-Ordna-Plan-002	SH1.1 of 1	B