



PRELIMINARY ISSUE

Check all dimensions on site. Do not scale off drawings without prior consultation. Any discrepancies to be reported to architects before execution of relevant works. This drawing has been produced for Kathryn and Tom De Vecchi for the works at 17 Denmark Villas and for that application alone and is not intended for use by any other person or for any other purpose. Drawings remain copyright of Hayhurst and Co. and may not be reproduced without written consent or licence.

 

Site boundary

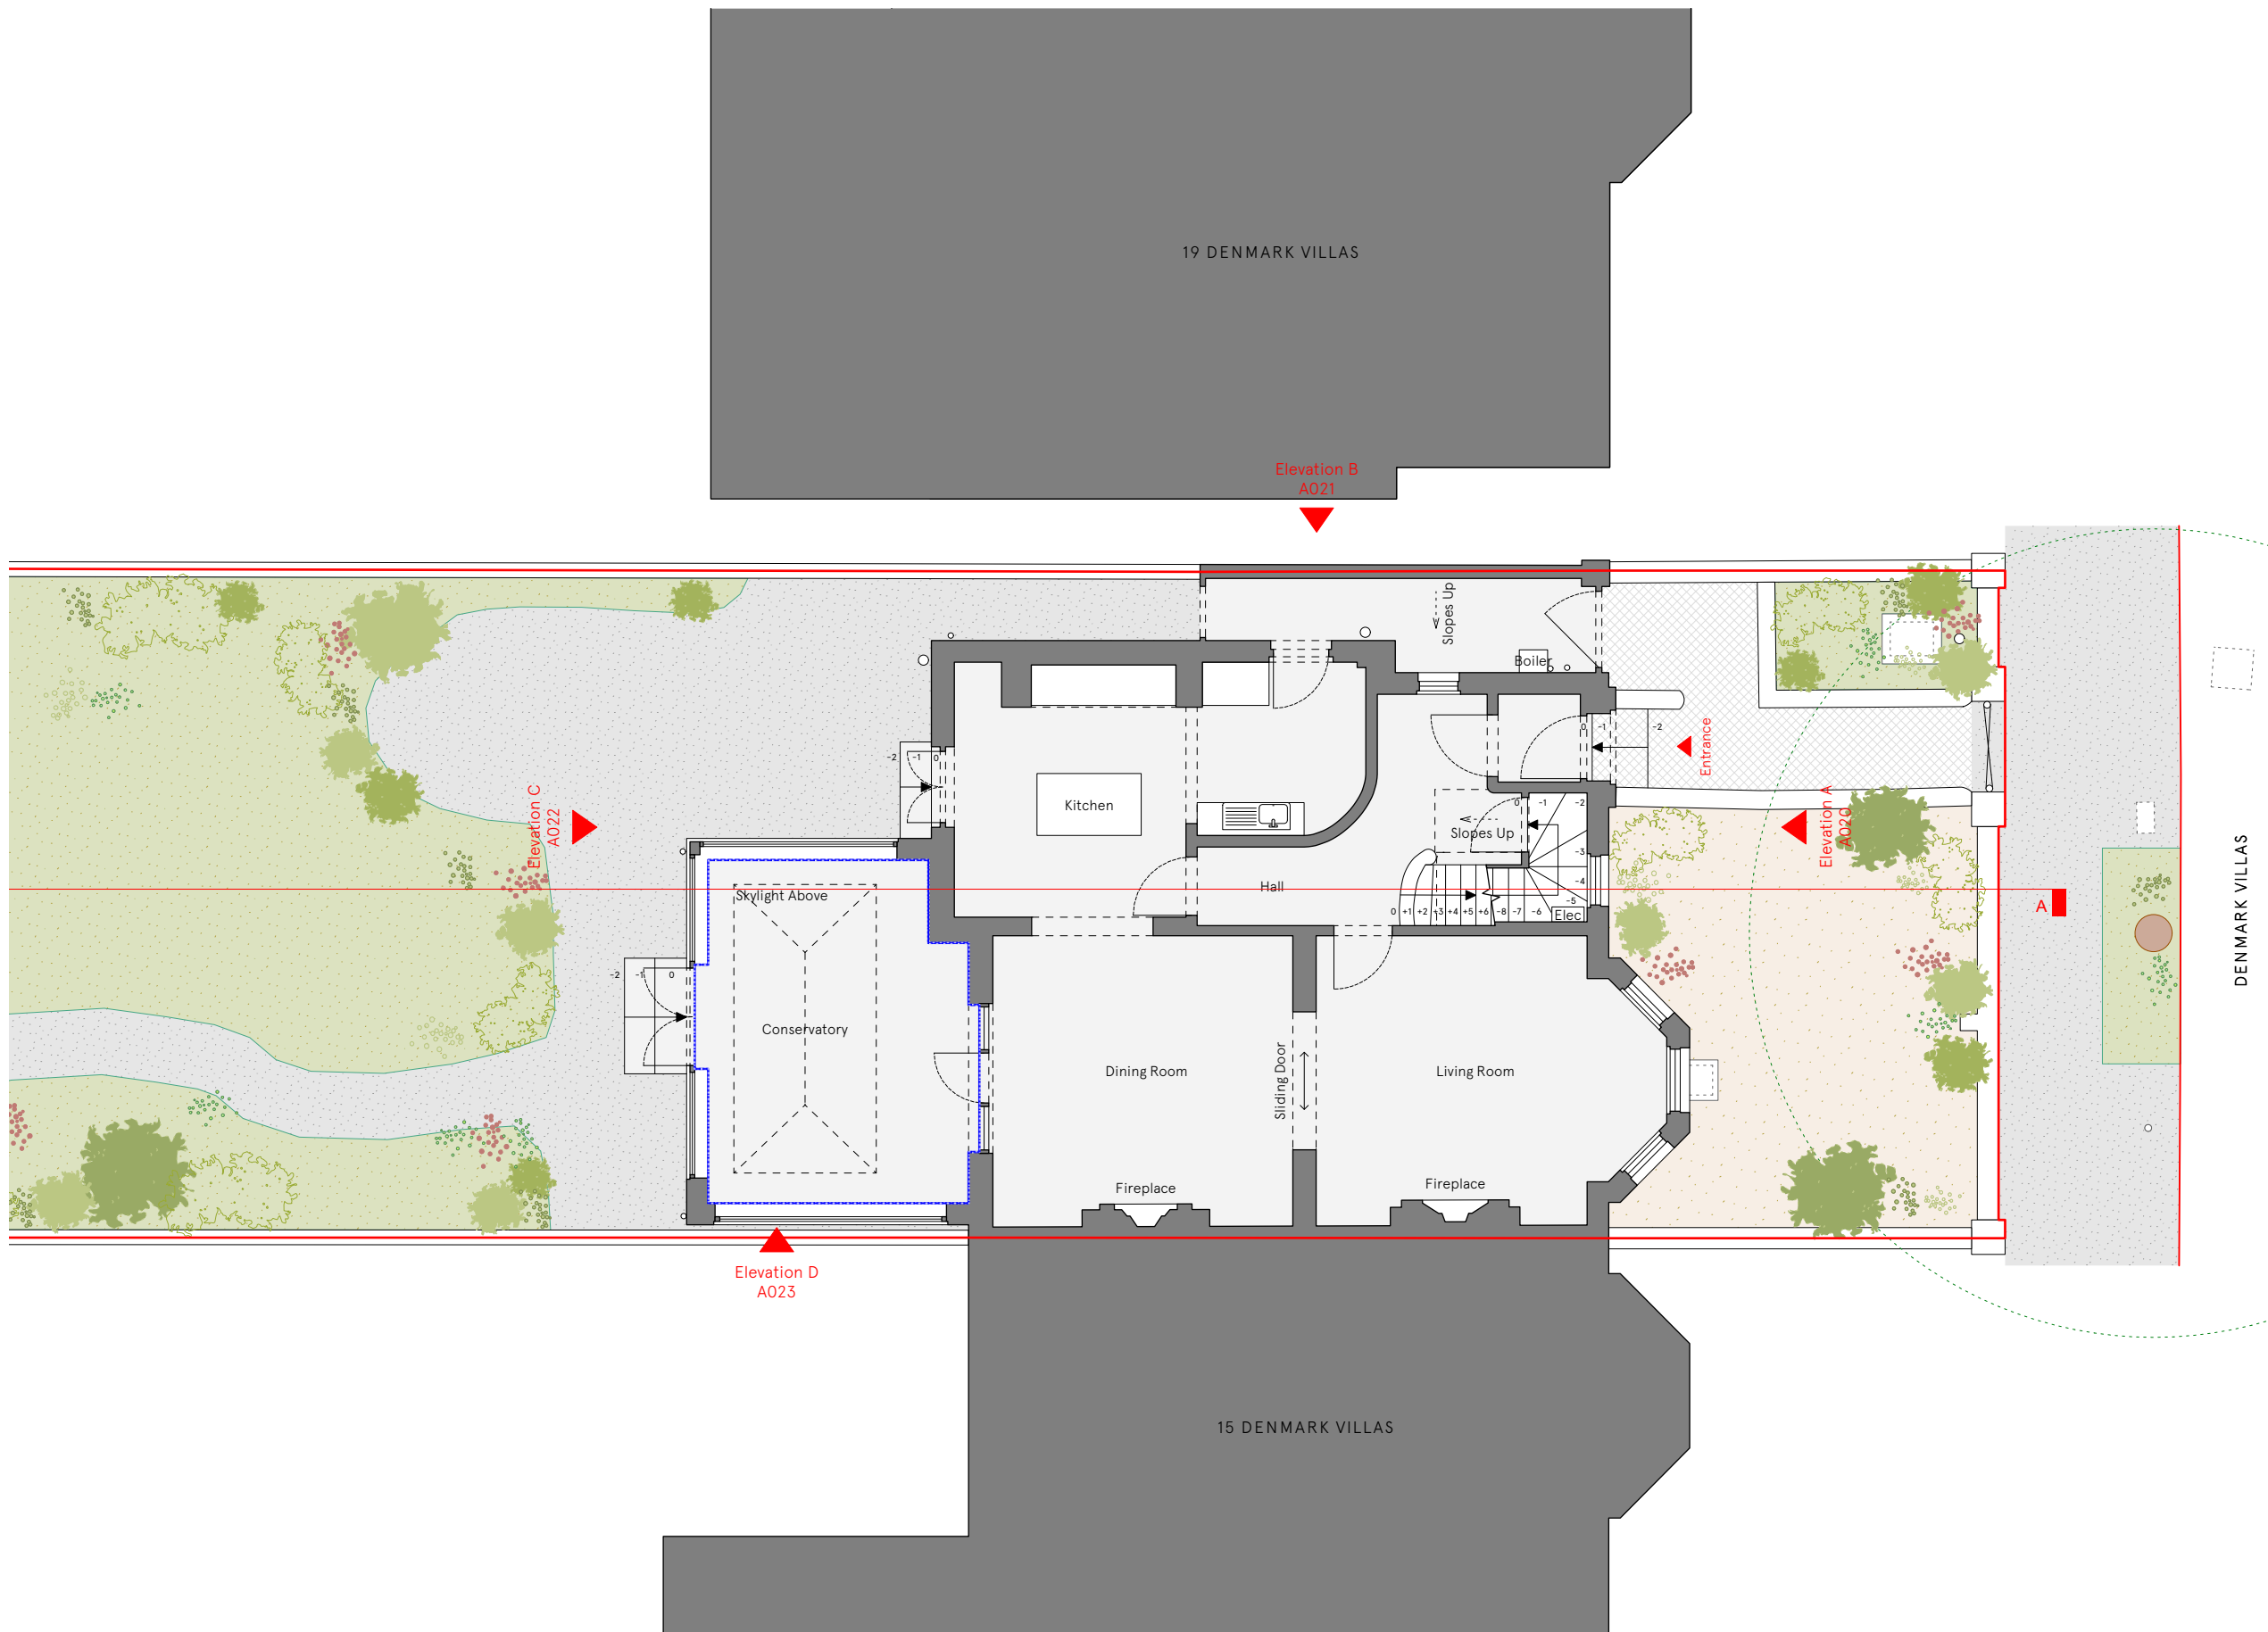


Issue/Revision 1 Date 1 Rev 1


Hayhurst & Co Architects 26 Fournier Street, London, E1 6QE +44 (0) 20 7247 7028 mail@hayhurstand.co.uk www.hayhurstand.co.uk	
Project:	Refurbishment & Extension
Address:	17 Denmark Villas, Hove, BN3 3TD
Subject:	Existing – Ground Floor Plan
Date:	13.06.2023
Scale:	1:100
Original size:	A3
Drawing no:	317 A010

PRELIMINARY ISSUE

Check all dimensions on site. Do not scale off drawings without prior consultation. Any discrepancies to be reported to architects before execution of relevant works. This drawing has been produced for Kathryn and Tom De Vecchi for the works at 17 Denmark Villas and for that application alone and is not intended for use by any other person or for any other purpose. Drawings remain copyright of Hayhurst and Co. and may not be reproduced without written consent or licence.

 

 Site boundary

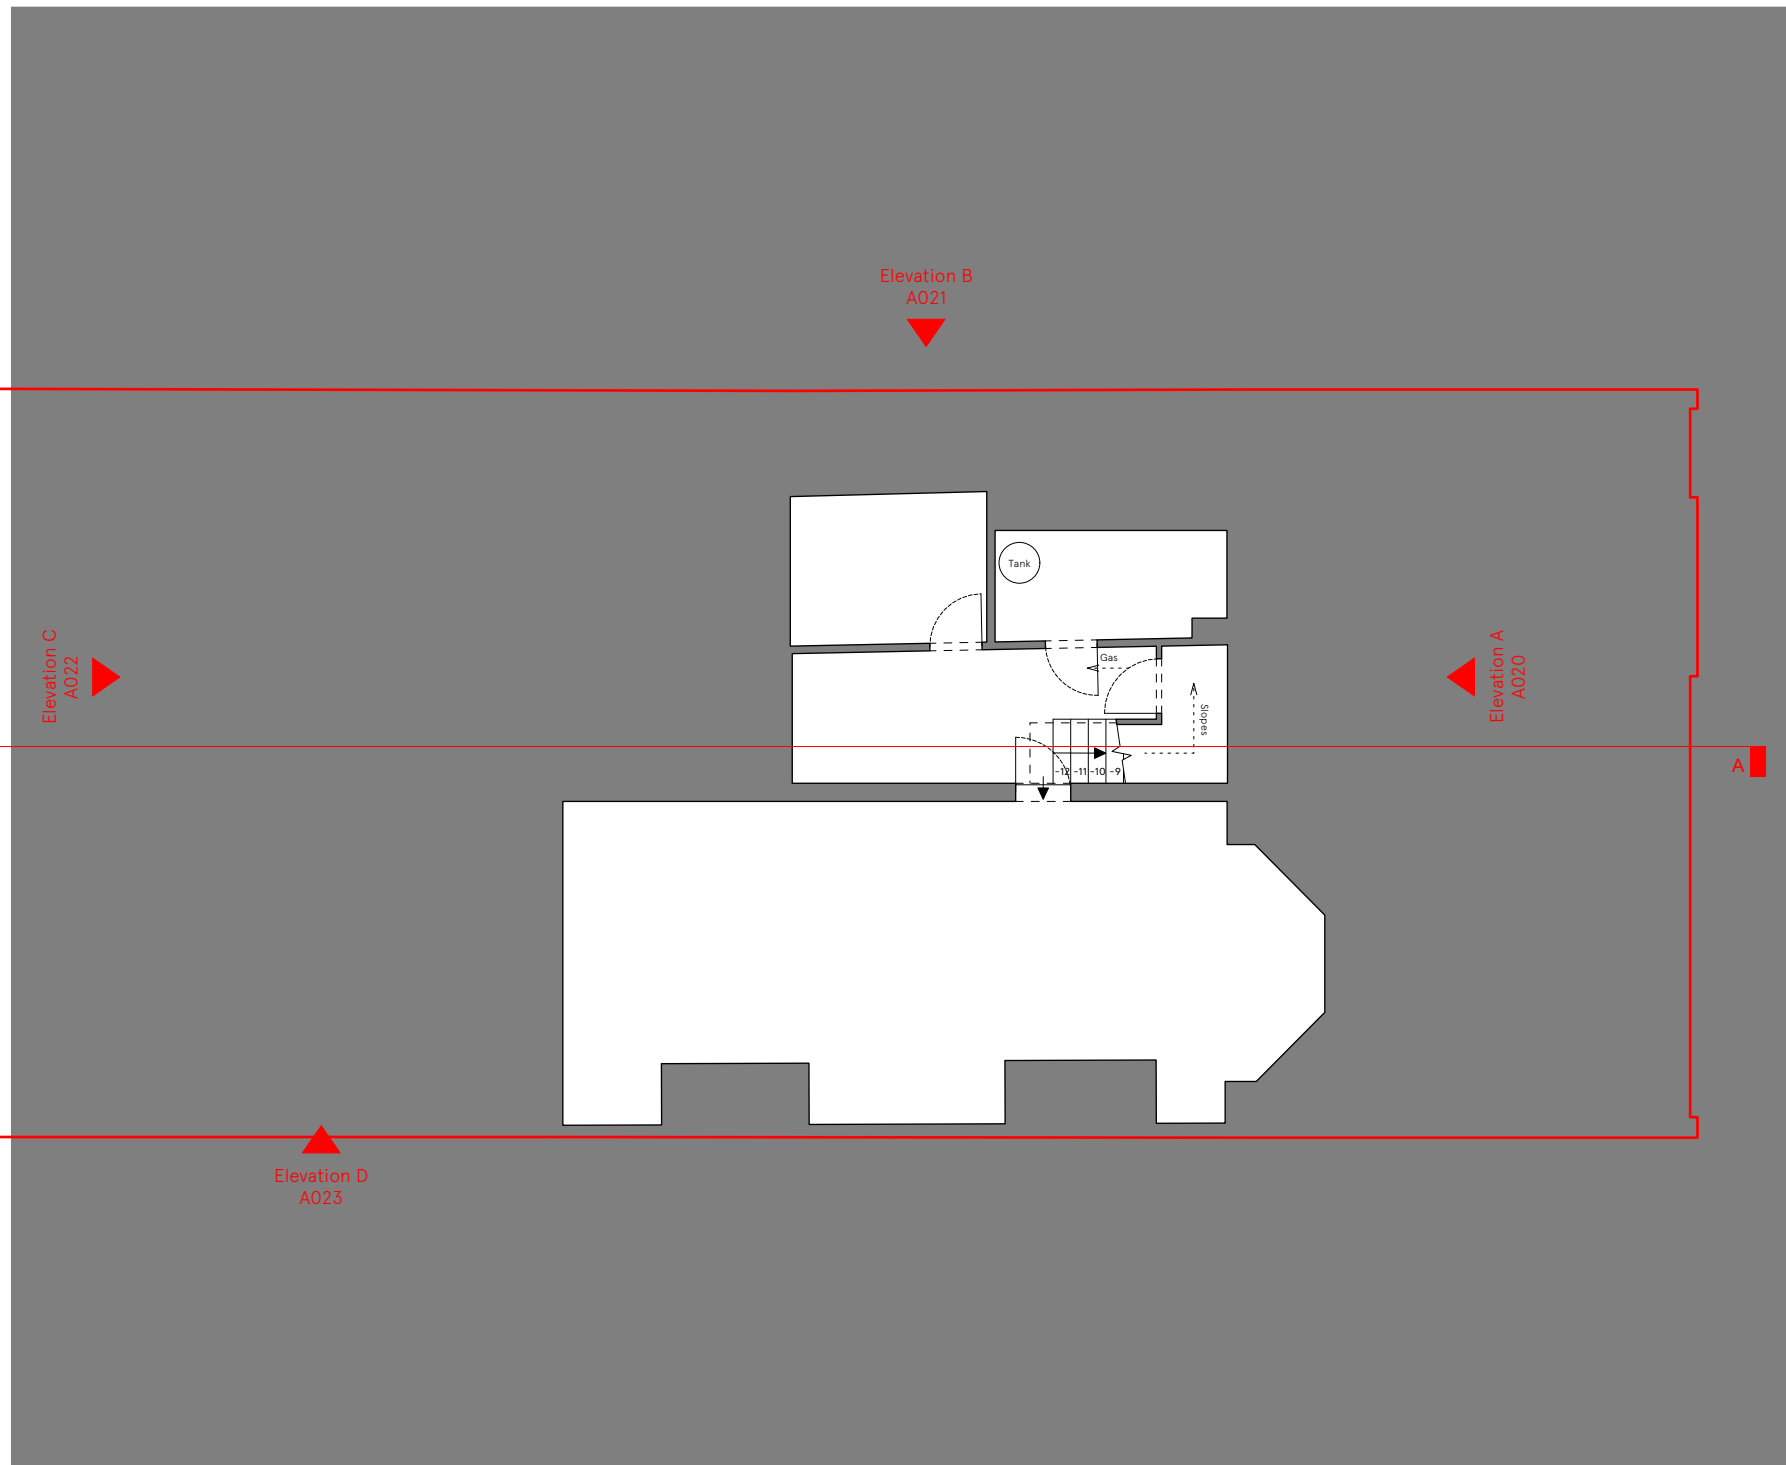


Issue/Revision 1 Date 1 Rev 1

Hayhurst & Co Architects 26 Fournier Street, London, E1 6QE +44 (0) 20 7247 7028 mail@hayhurstand.co.uk www.hayhurstand.co.uk	
Project:	Refurbishment & Extension
Address:	17 Denmark Villas, Hove, BN3 3TD
Subject:	Existing - Basement Plan
Date:	13.06.2023
Scale:	1:100
Original size:	A3
Drawing no:	317 A011

PRELIMINARY ISSUE

Check all dimensions on site. Do not scale off drawings without prior consultation. Any discrepancies to be reported to architects before execution of relevant works. This drawing has been produced for Kathryn and Tom De Vecchi for the works at 17 Denmark Villas and for that application alone and is not intended for use by any other person or for any other purpose. Drawings remain copyright of Hayhurst and Co. and may not be reproduced without written consent or licence.

 

Site boundary




Issue/Revision 1 Date 1 Rev 1


Hayhurst & Co Architects 26 Fournier Street, London, E1 6QE +44 (0) 20 7247 7028 mail@hayhurstand.co.uk www.hayhurstand.co.uk	
Project:	Refurbishment & Extension
Address:	17 Denmark Villas, Hove, BN3 3TD
Subject:	Existing - First Floor Plan
Date:	13.06.2023
Scale:	1:100
Original size:	A3
Drawing no:	317 A012

PRELIMINARY ISSUE

Check all dimensions on site. Do not scale off drawings without prior consultation. Any discrepancies to be reported to architects before execution of relevant works. This drawing has been produced for Kathryn and Tom De Vecchi for the works at 17 Denmark Villas and for that application alone and is not intended for use by any other person or for any other purpose. Drawings remain copyright of Hayhurst and Co. and may not be reproduced without written consent or licence.

 

Site boundary

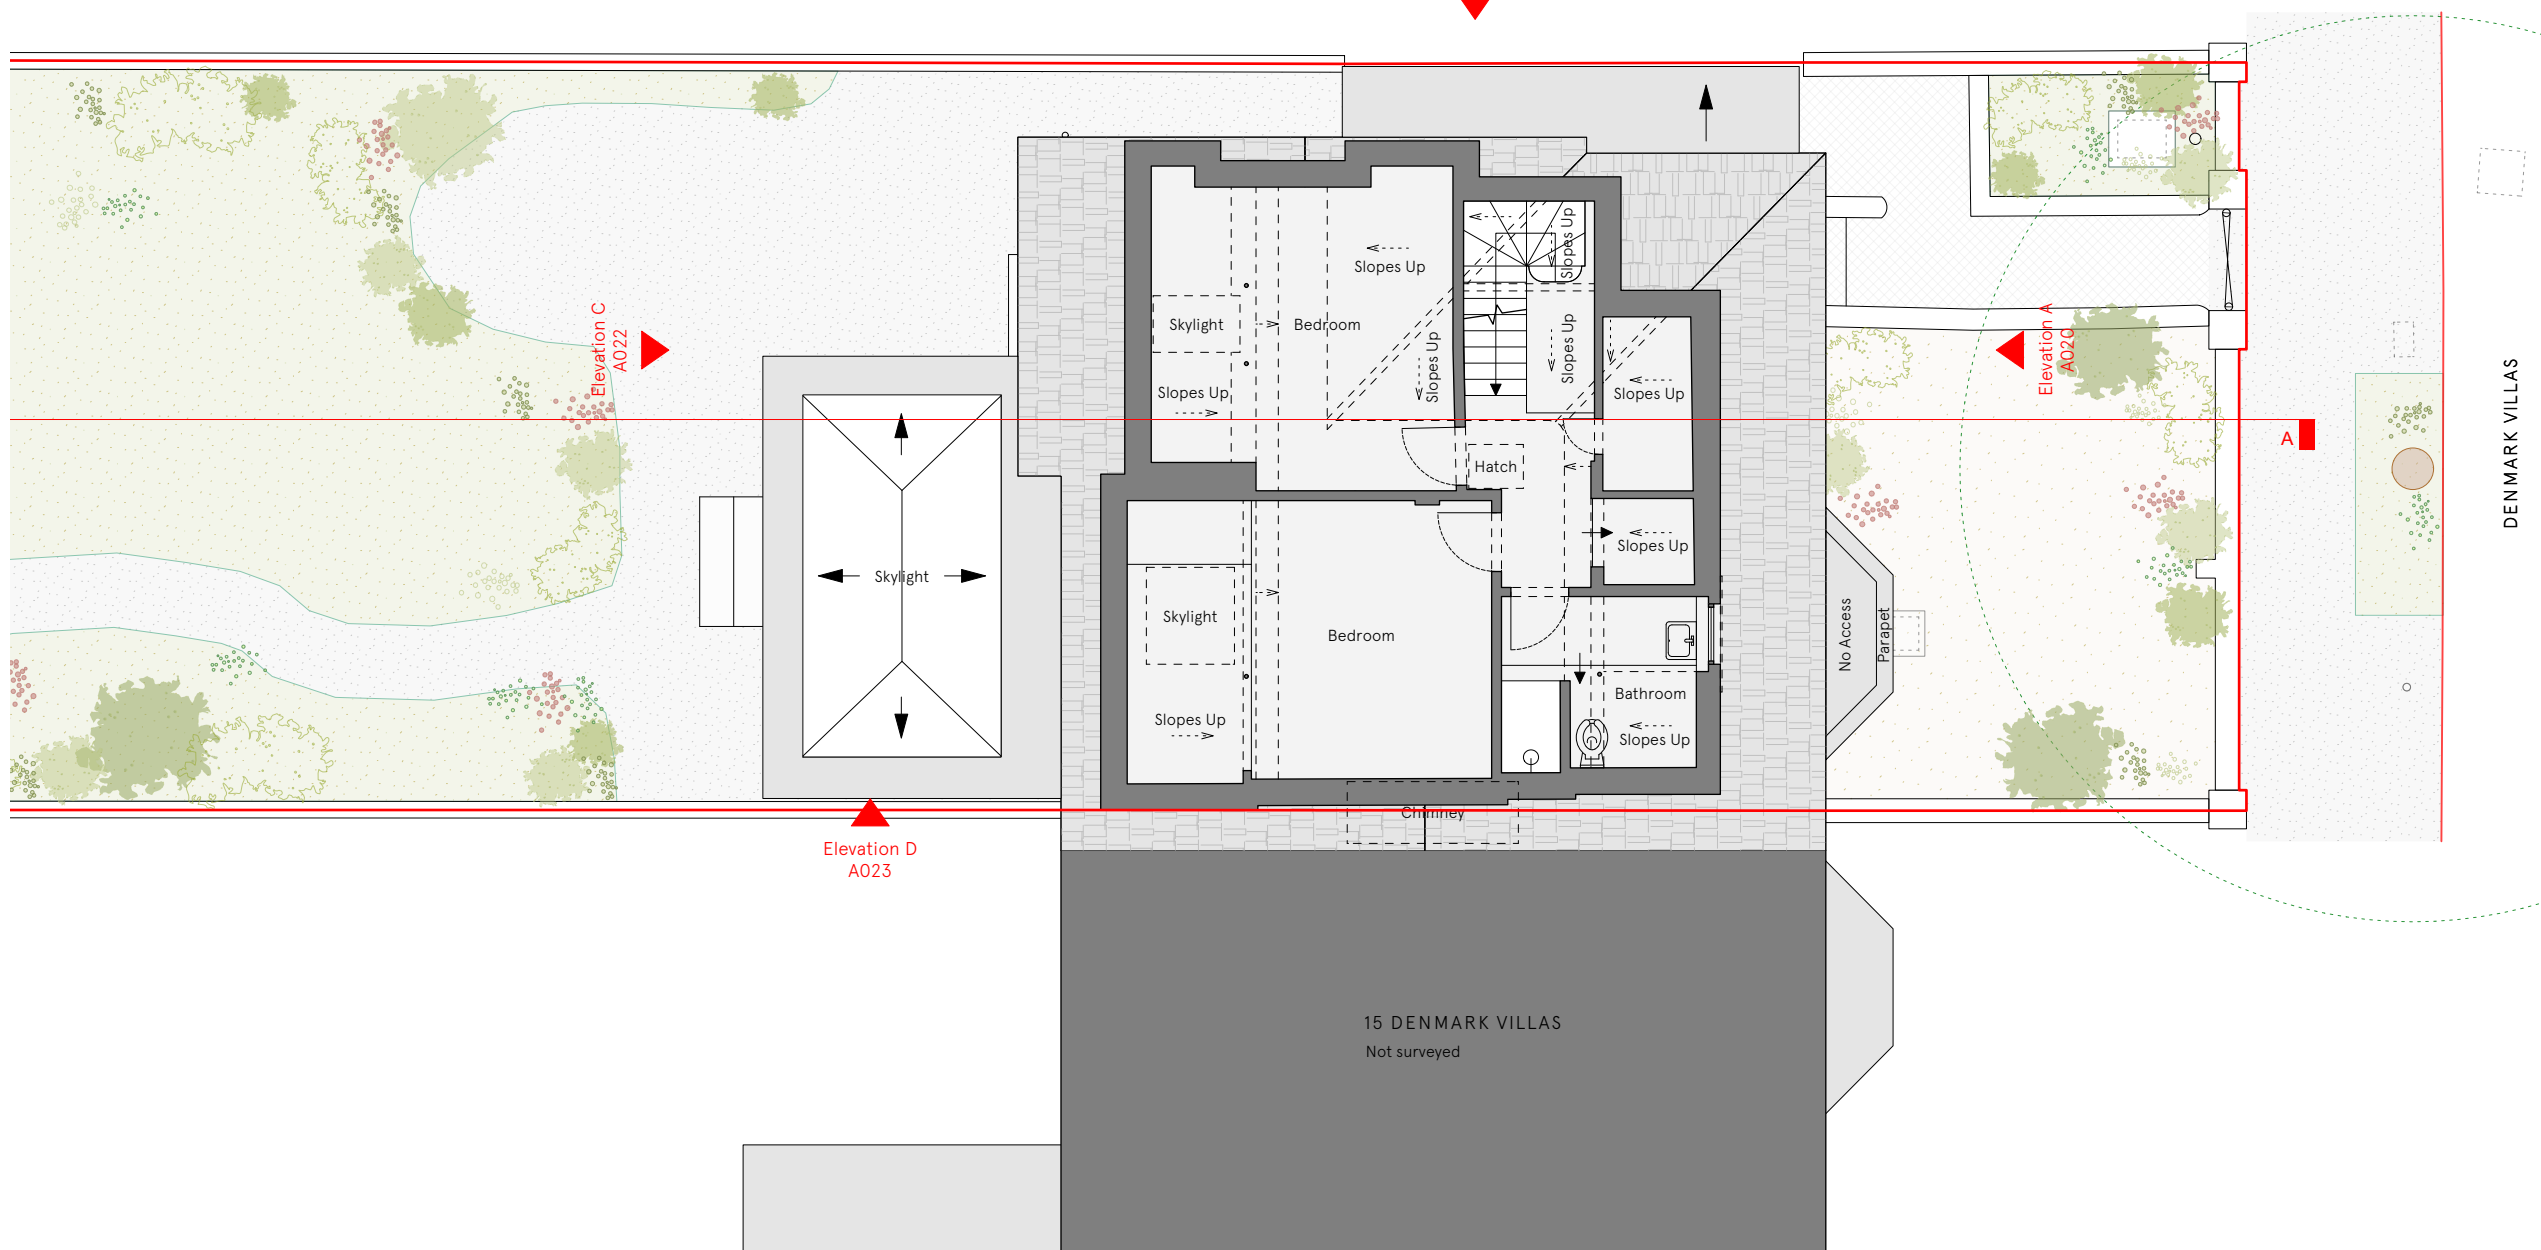

Elevation D
A023

15 DENMARK VILLAS
Not surveyed


Issue/Revision 1 Date 1 Rev 1

Hayhurst & Co Architects
26 Fournier Street, London, E1 6QE
+44 (0) 20 7247 7028
mail@hayhurstand.co.uk
www.hayhurstand.co.uk



Project: **Refurbishment & Extension**
Address: **17 Denmark Villas, Hove, BN3 3TD**
Subject: **Existing – Second/Attic Floor Plan**
Date: **13.06.2023**
Scale: **1:100**
Original size: **A3**
Drawing no: **317 A013**

PRELIMINARY ISSUE

Check all dimensions on site. Do not scale off drawings without prior consultation. Any discrepancies to be reported to architects before execution of relevant works. This drawing has been produced for Kathryn and Tom De Vecchi for the works at 17 Denmark Villas and for that application alone and is not intended for use by any other person or for any other purpose. Drawings remain copyright of Hayhurst and Co. and may not be reproduced without written consent or licence.

 

Site boundary

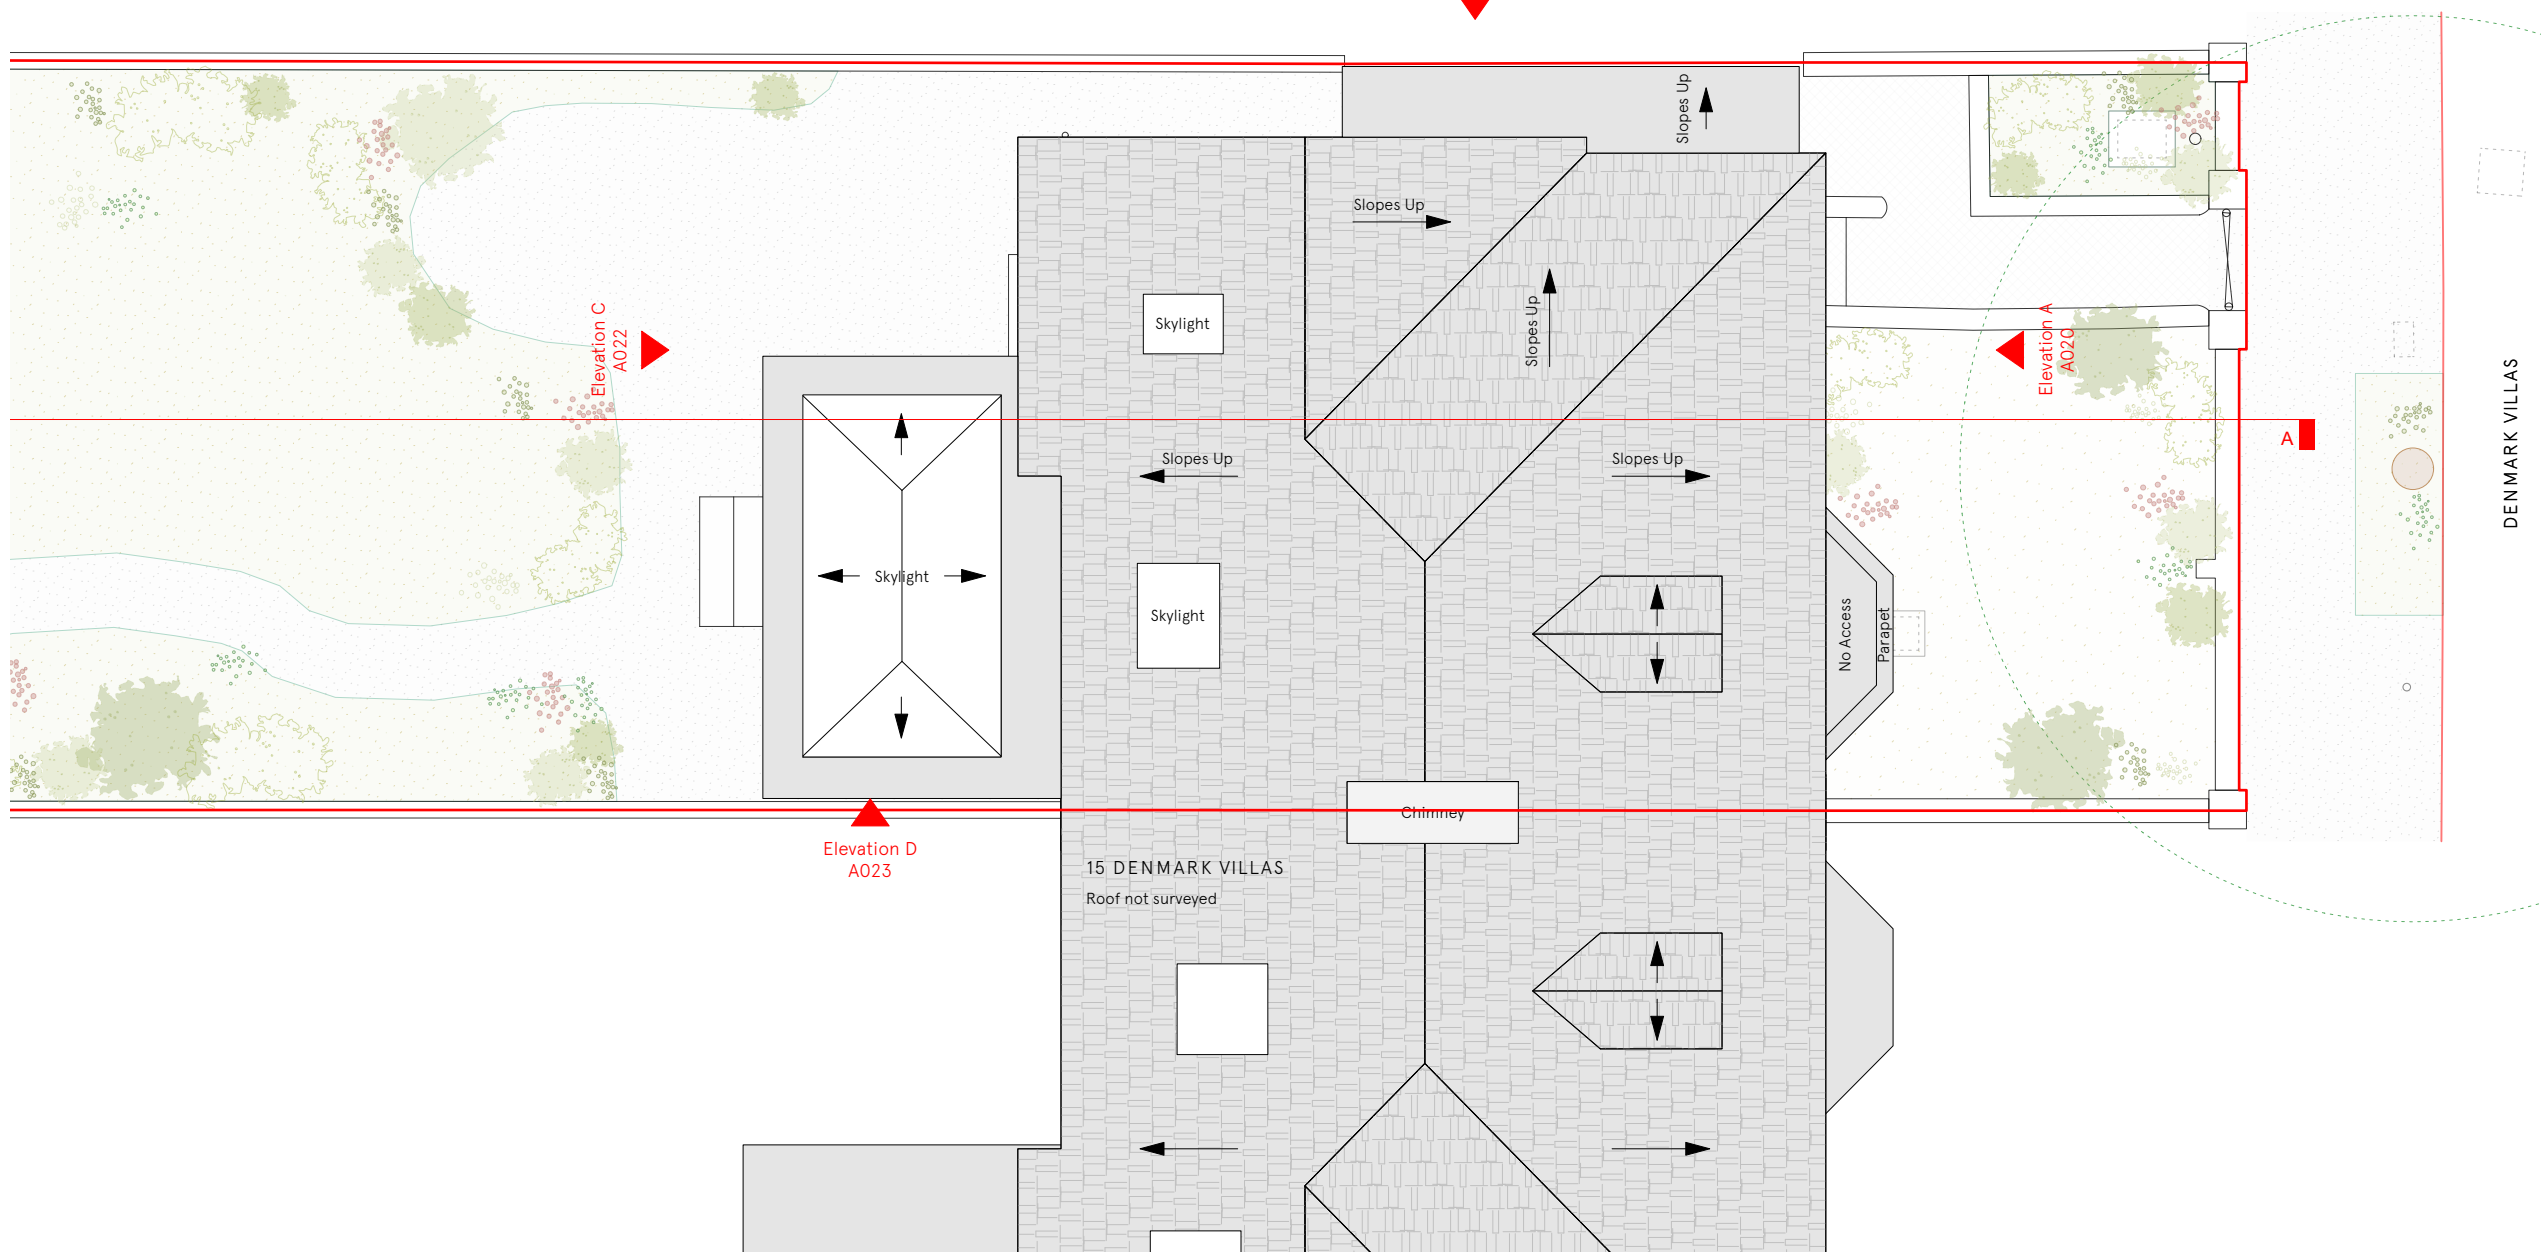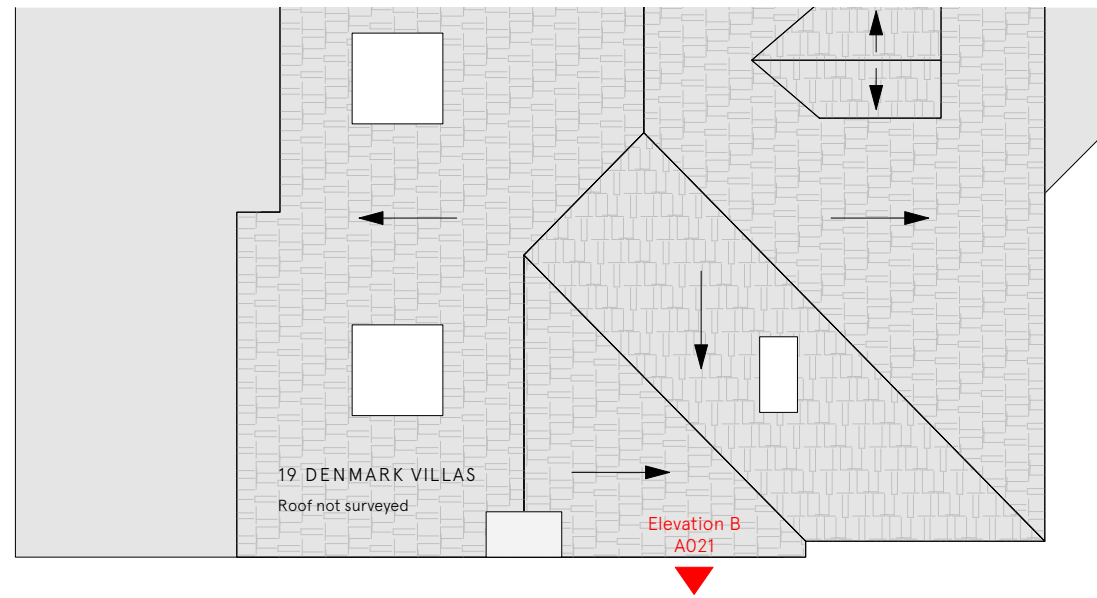


Issue/Revision 1 Date 1 Rev 1


Hayhurst & Co Architects 26 Fournier Street, London, E1 6QE +44 (0) 20 7247 7028 mail@hayhurstand.co.uk www.hayhurstand.co.uk	
Project:	Refurbishment & Extension
Address:	17 Denmark Villas, Hove, BN3 3TD
Subject:	Existing - Roof Plan
Date:	13.06.2023
Scale:	1:100
Original size:	A3
Drawing no:	317 A014

PRELIMINARY ISSUE

Check all dimensions on site. Do not scale off drawings without prior consultation. Any discrepancies to be reported to architects before execution of relevant works. This drawing has been produced for Kathryn and Tom De Vecchi for the works at 17 Denmark Villas and for that application alone and is not intended for use by any other person or for any other purpose. Drawings remain copyright of Hayhurst and Co. and may not be reproduced without written consent or licence.

 

Key Plan:

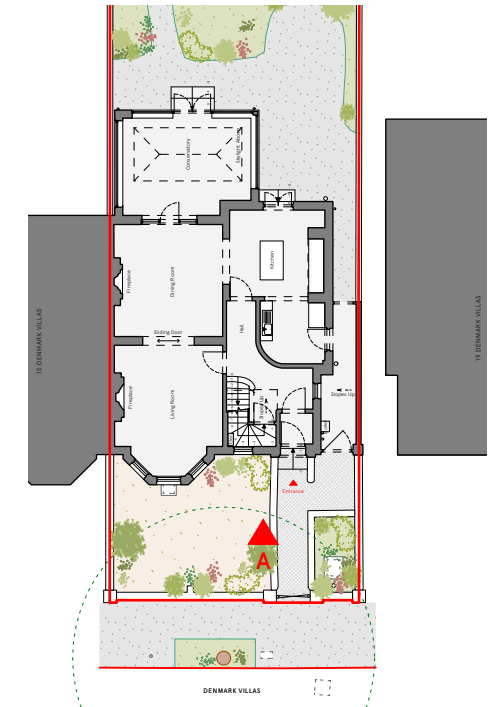


Issue/Revision 1 Date 1 Rev 1


Hayhurst & Co Architects 26 Fournier Street, London, E1 6QE +44 (0) 20 7247 7028 mail@hayhurstand.co.uk www.hayhurstand.co.uk	
Project:	Refurbishment & Extension
Address:	17 Denmark Villas, Hove, BN3 3TD
Subject:	Existing - Front Elevation A
Date:	13.06.2023
Scale:	1:100
Original size:	A3
Drawing no:	317 A020

PRELIMINARY ISSUE

Check all dimensions on site. Do not scale off drawings without prior consultation. Any discrepancies to be reported to architects before execution of relevant works. This drawing has been produced for Kathryn and Tom De Vecchi for the works at 17 Denmark Villas and for that application alone and is not intended for use by any other person or for any other purpose. Drawings remain copyright of Hayhurst and Co. and may not be reproduced without written consent or licence.

 

Key Plan:

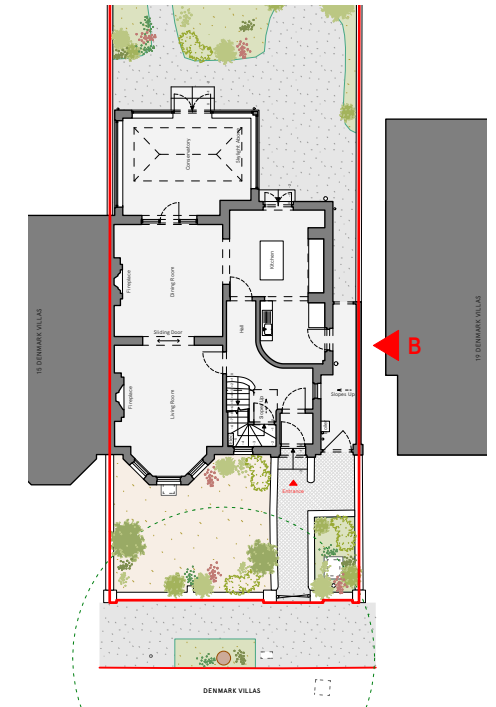

Site Boundary

Lean-To Shown Pecked

Fence line


17 Denmark Villas

Issue/Revision 1 Date 1 Rev 1


Hayhurst & Co Architects 26 Fournier Street, London, E1 6QE +44 (0) 20 7247 7028 mail@hayhurstand.co.uk www.hayhurstand.co.uk	
Project:	Refurbishment & Extension
Address:	17 Denmark Villas, Hove, BN3 3TD
Subject:	Existing - Side Elevation B - North
Date:	13.06.2023
Scale:	1:100
Original size:	A3
Drawing no:	317 A021

PRELIMINARY ISSUE

Check all dimensions on site. Do not scale off drawings without prior consultation. Any discrepancies to be reported to architects before execution of relevant works. This drawing has been produced for Kathryn and Tom De Vecchi for the works at 17 Denmark Villas and for that application alone and is not intended for use by any other person or for any other purpose. Drawings remain copyright of Hayhurst and Co. and may not be reproduced without written consent or licence.

 

Key Plan:

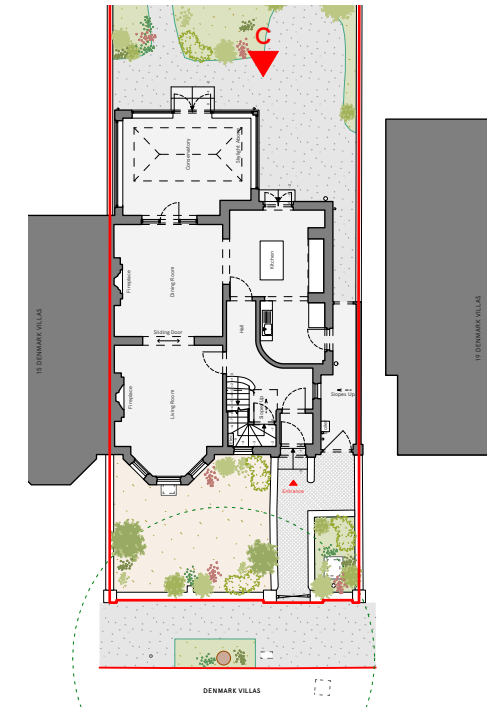

Issue/Revision 1 Date 1 Rev 1

Hayhurst & Co Architects
 26 Fournier Street, London, E1 6QE
 +44 (0) 20 7247 7028
 mail@hayhurstand.co.uk
 www.hayhurstand.co.uk

Project: **Refurbishment & Extension**

Address: **17 Denmark Villas, Hove, BN3 3TD**

Subject: **Existing - Rear Elevation C**

Date: **13.06.2023**


Scale: **1:100**

Original size: **A3**



Drawing no: **317 A022**

PRELIMINARY ISSUE

Check all dimensions on site. Do not scale off drawings without prior consultation. Any discrepancies to be reported to architects before execution of relevant works. This drawing has been produced for Kathryn and Tom De Vecchi for the works at 17 Denmark Villas and for that application alone and is not intended for use by any other person or for any other purpose. Drawings remain copyright of Hayhurst and Co. and may not be reproduced without written consent or licence.

 

Key Plan:

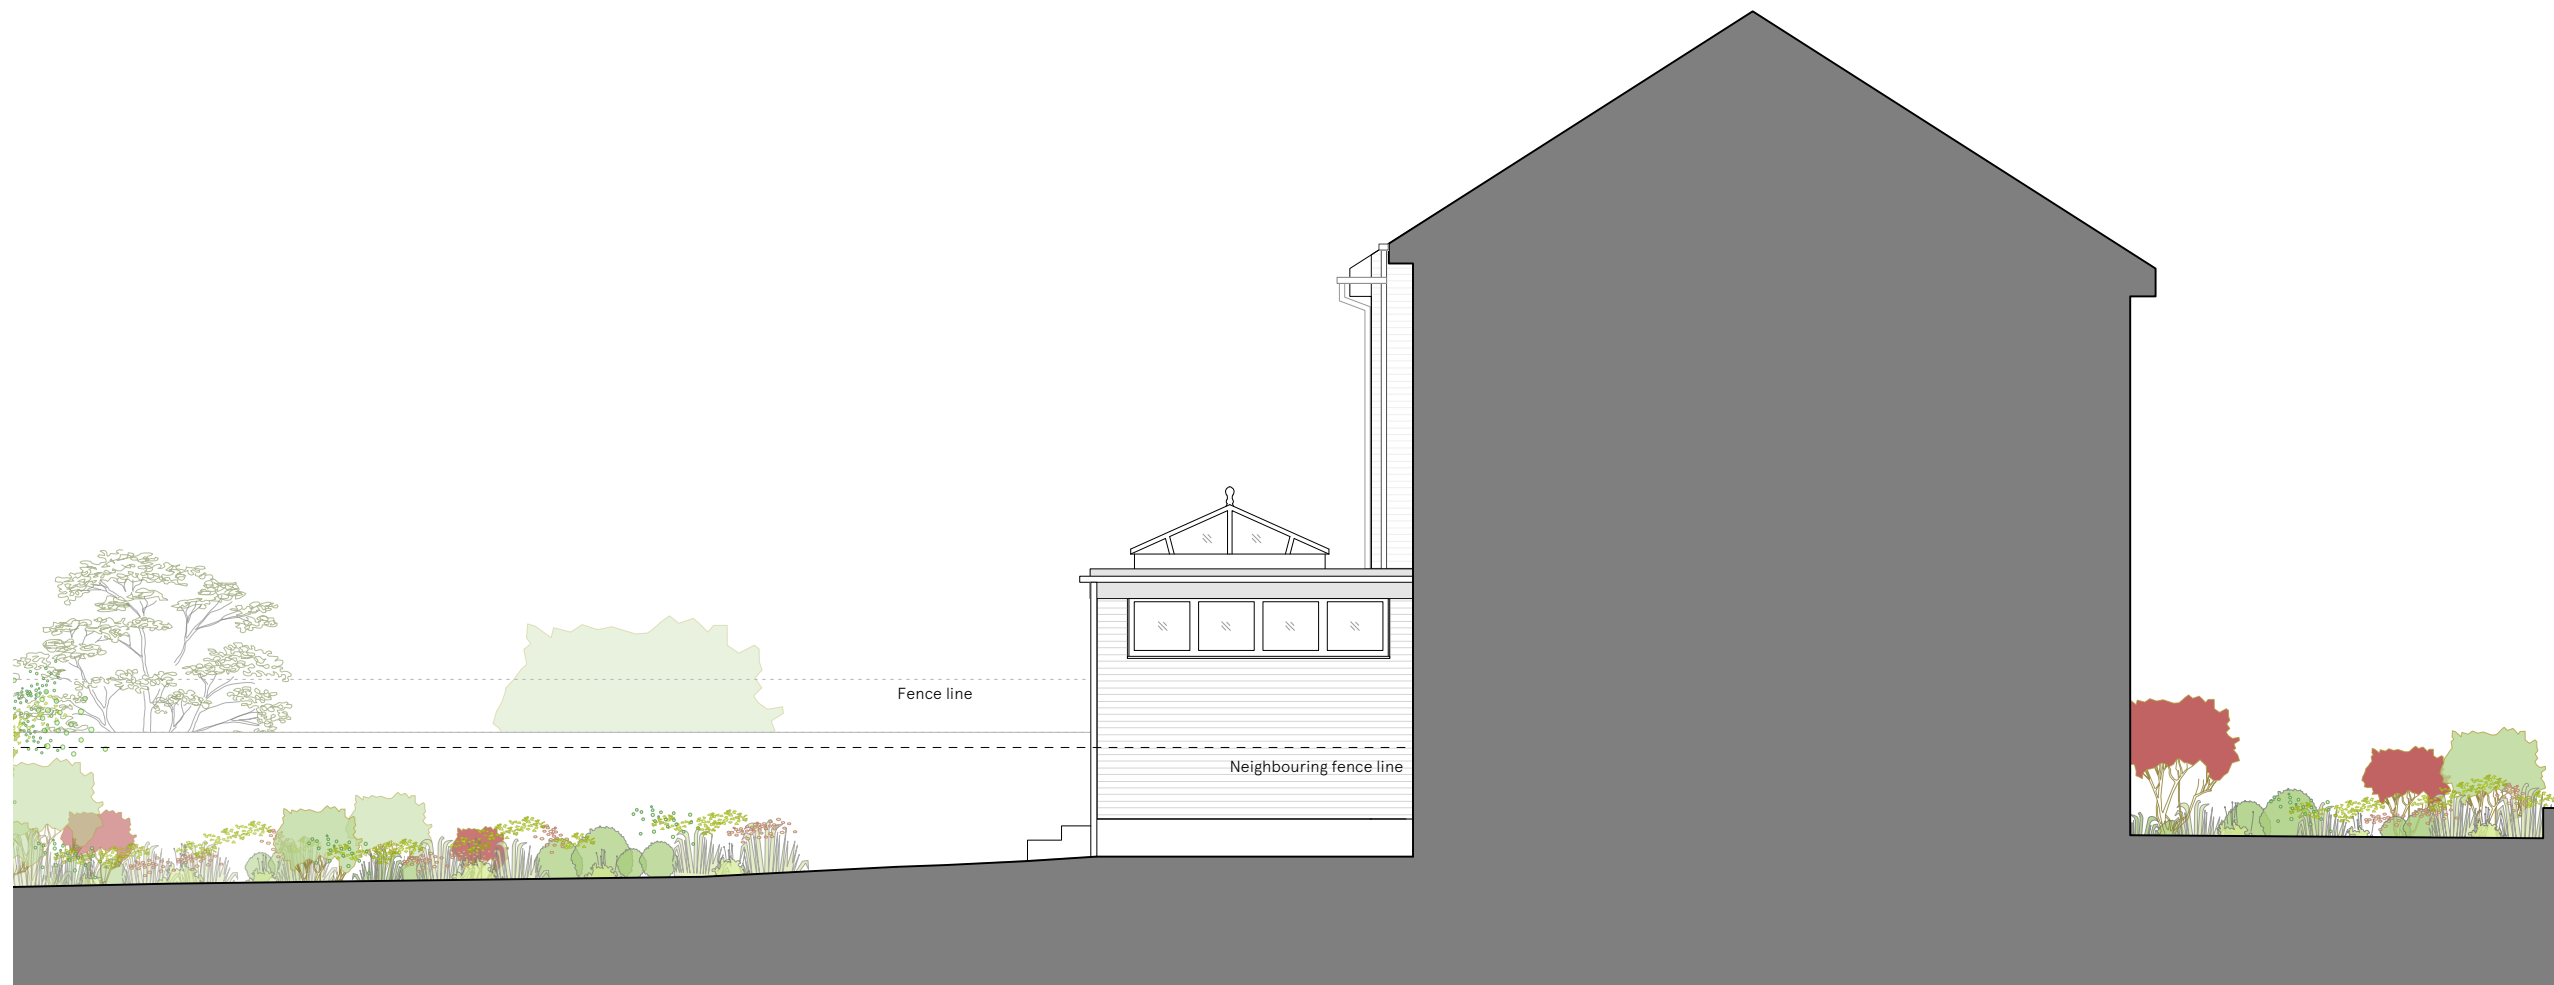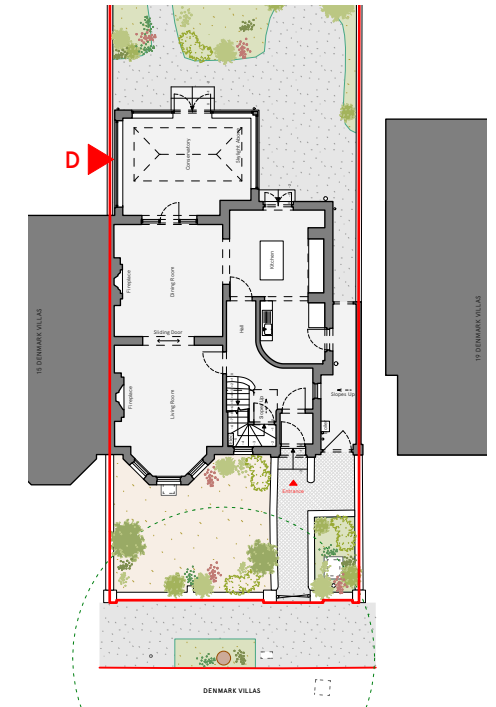

Site Boundary

17 Denmark Villas

Issue/Revision 1 Date 1 Rev 1

Hayhurst & Co Architects
26 Fournier Street, London, E1 6QE
+44 (0) 20 7247 7028
mail@hayhurstand.co.uk
www.hayhurstand.co.uk

Project: **Refurbishment & Extension**

Address: **17 Denmark Villas, Hove, BN3 3TD**

Subject: **Existing - Side Elevation D - South**

Date: **13.06.2023**


Scale: **1:100**

Original size: **A3**


Drawing no: **317 A023**

PRELIMINARY ISSUE

Check all dimensions on site. Do not scale off drawings without prior consultation. Any discrepancies to be reported to architects before execution of relevant works. This drawing has been produced for Kathryn and Tom De Vecchi for the works at 17 Denmark Villas and for that application alone and is not intended for use by any other person or for any other purpose. Drawings remain copyright of Hayhurst and Co. and may not be reproduced without written consent or licence.

 

Key Plan:

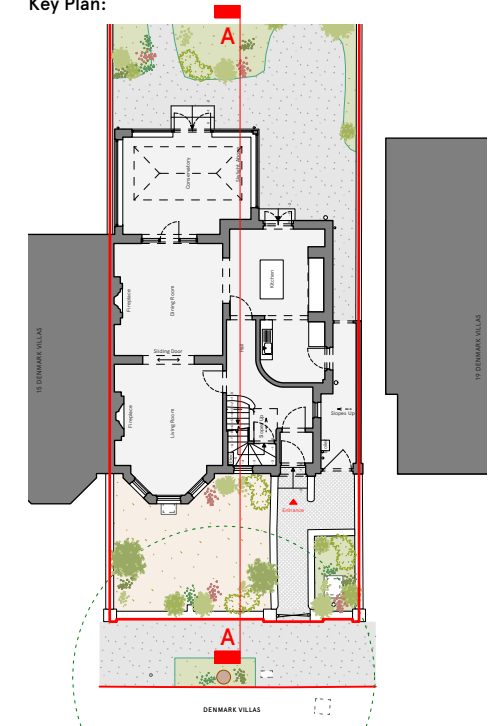

17 Denmark Villas

Issue/Revision 1 Date 1 Rev 1

Hayhurst & Co Architects
 26 Fournier Street, London, E1 6QE
 +44 (0) 20 7247 7028
 mail@hayhurstand.co.uk
 www.hayhurstand.co.uk

Project: **Refurbishment & Extension**

Address: **17 Denmark Villas, Hove, BN3 3TD**

Subject: **Existing - Section A**

Date: **13.06.2023**

Scale: **1:100**

Original size: **A3**

Drawing no: **317 A030**