




Existing & Proposed Site Plan

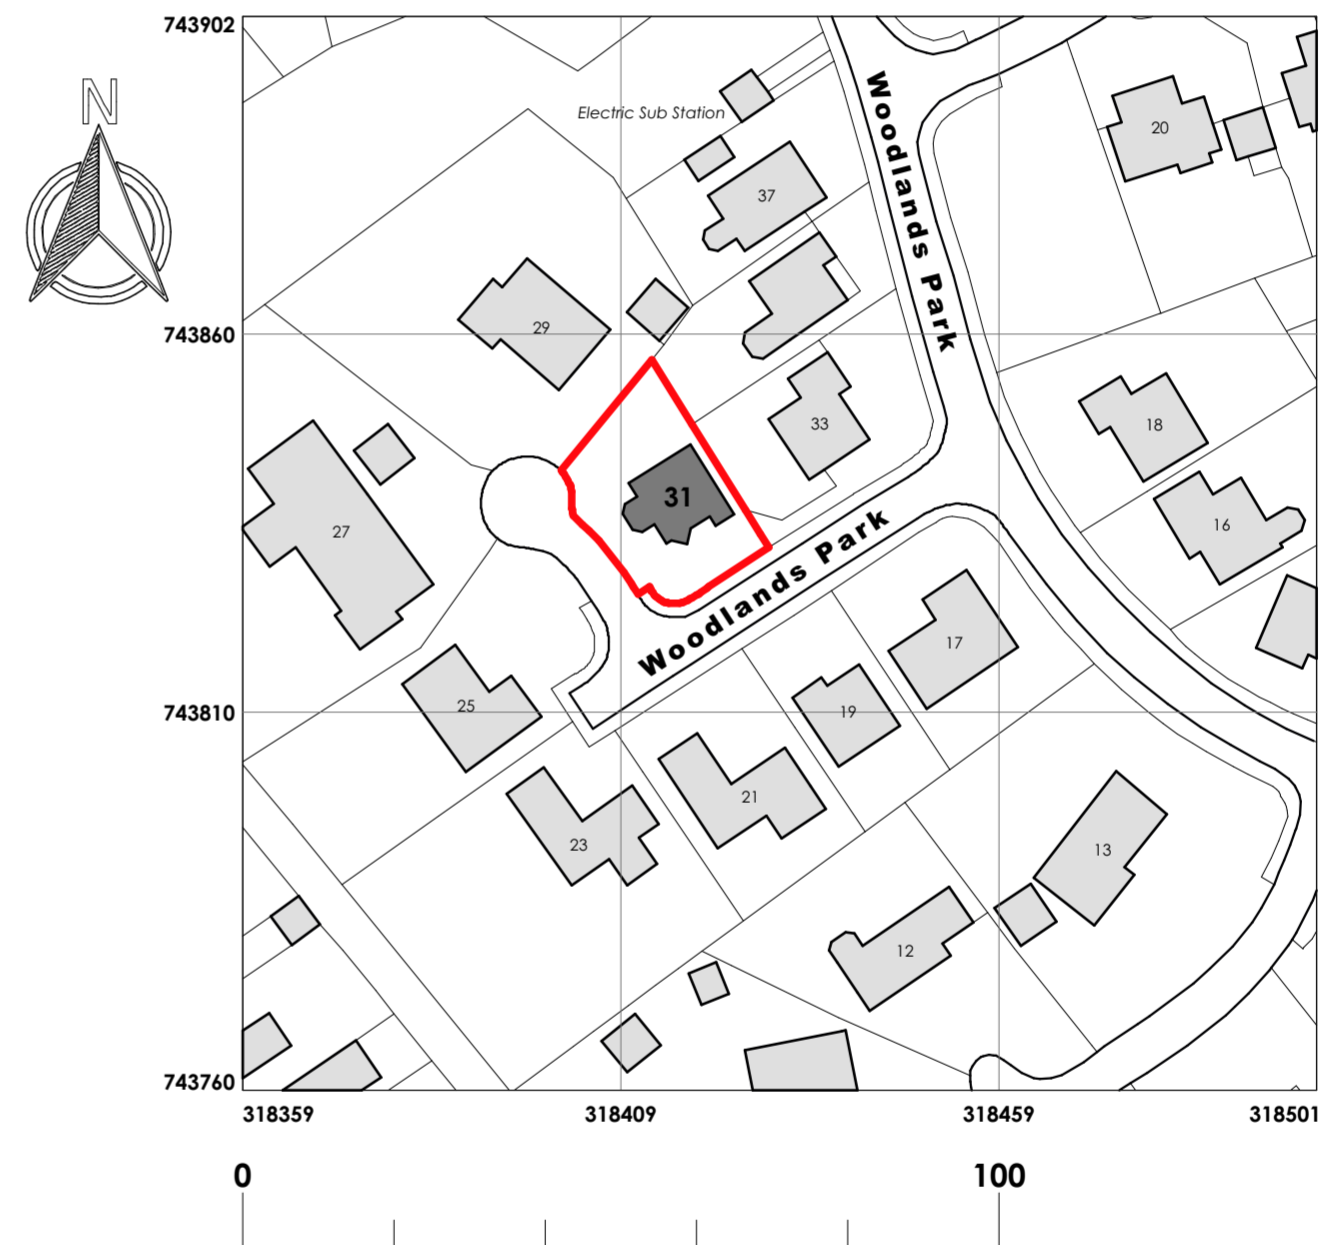

Proposed Internal Alterations to
31 Woodlands Park, Blairgowrie for
Mr Alan Milton

Drawing title: *Site & Location Plans*
Scale: 1:200 & 1:1000
Status: Certificate of Lawfulness
Drawing no: 365 / COL / 001

Date: Jan 2024
Size: A2
Rev:

JAM design
Architectural services

The Studio, 4 Denwell Court, Alyth, Blairgowrie, PH11 8FB.
Tel: 0775 284 0395 hamish@jwmdesign.com www.jwmdesign.com
Copyright of JWM Design Architectural Services. All rights reserved