

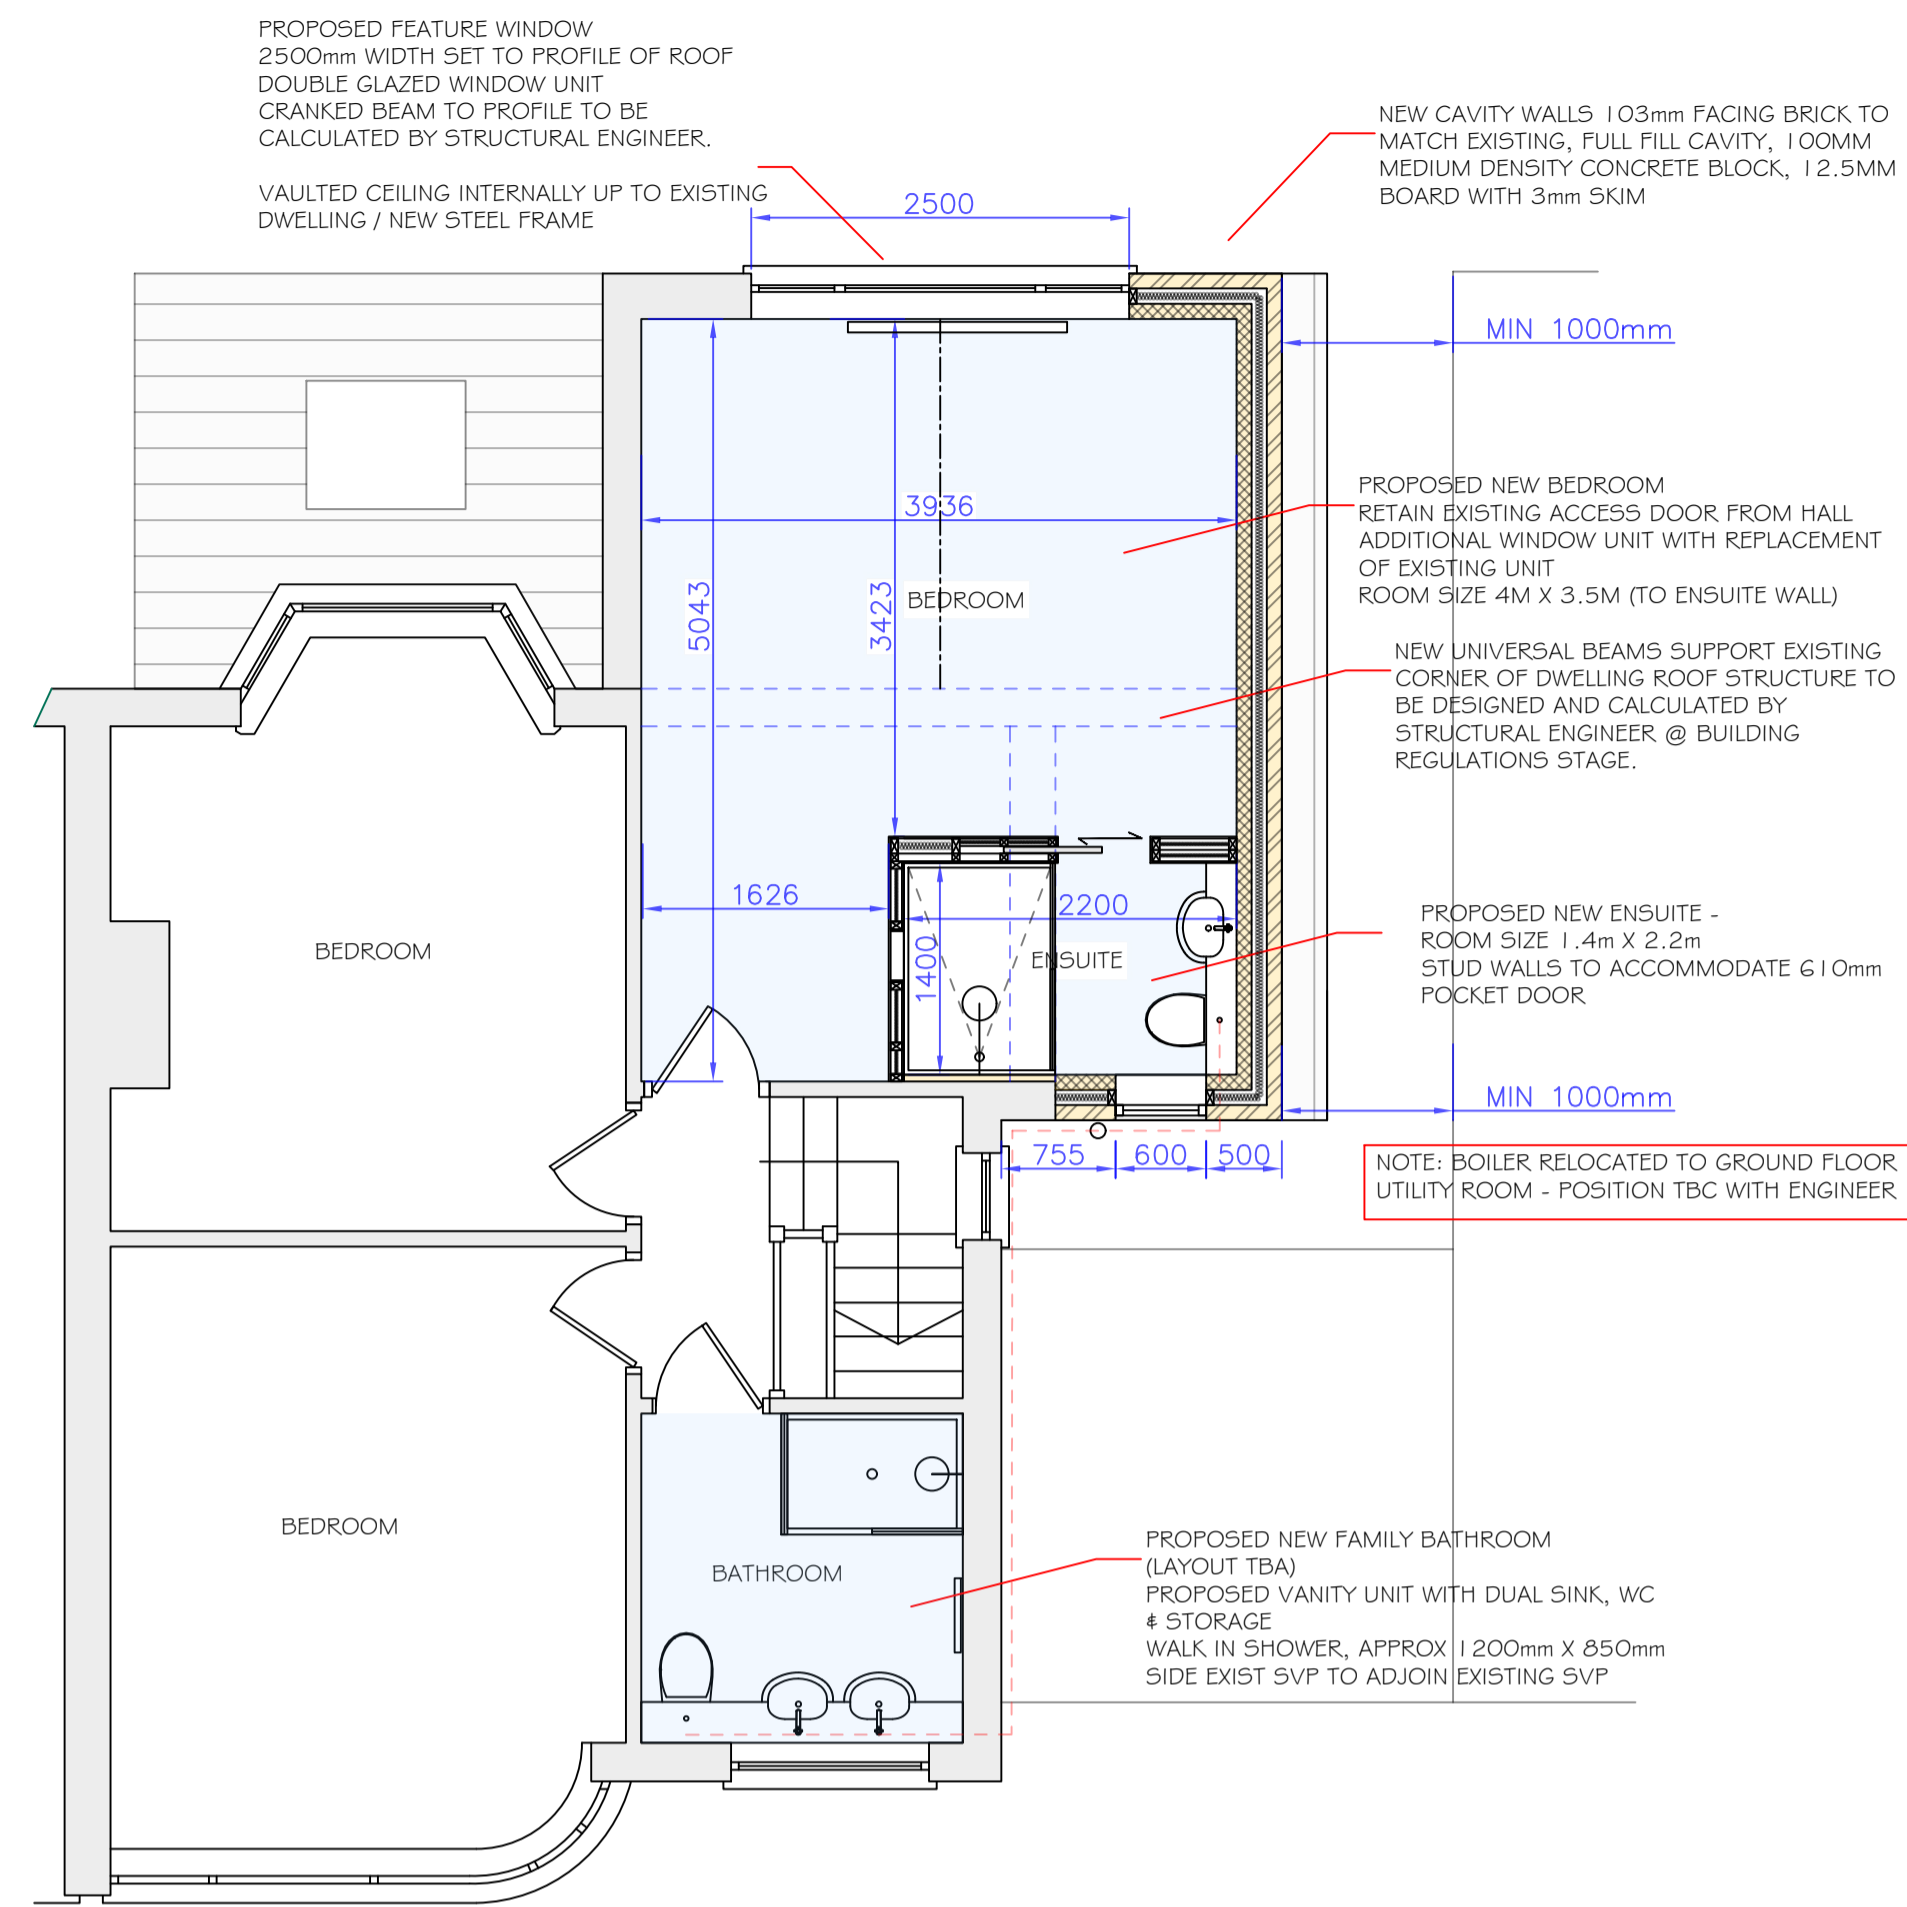
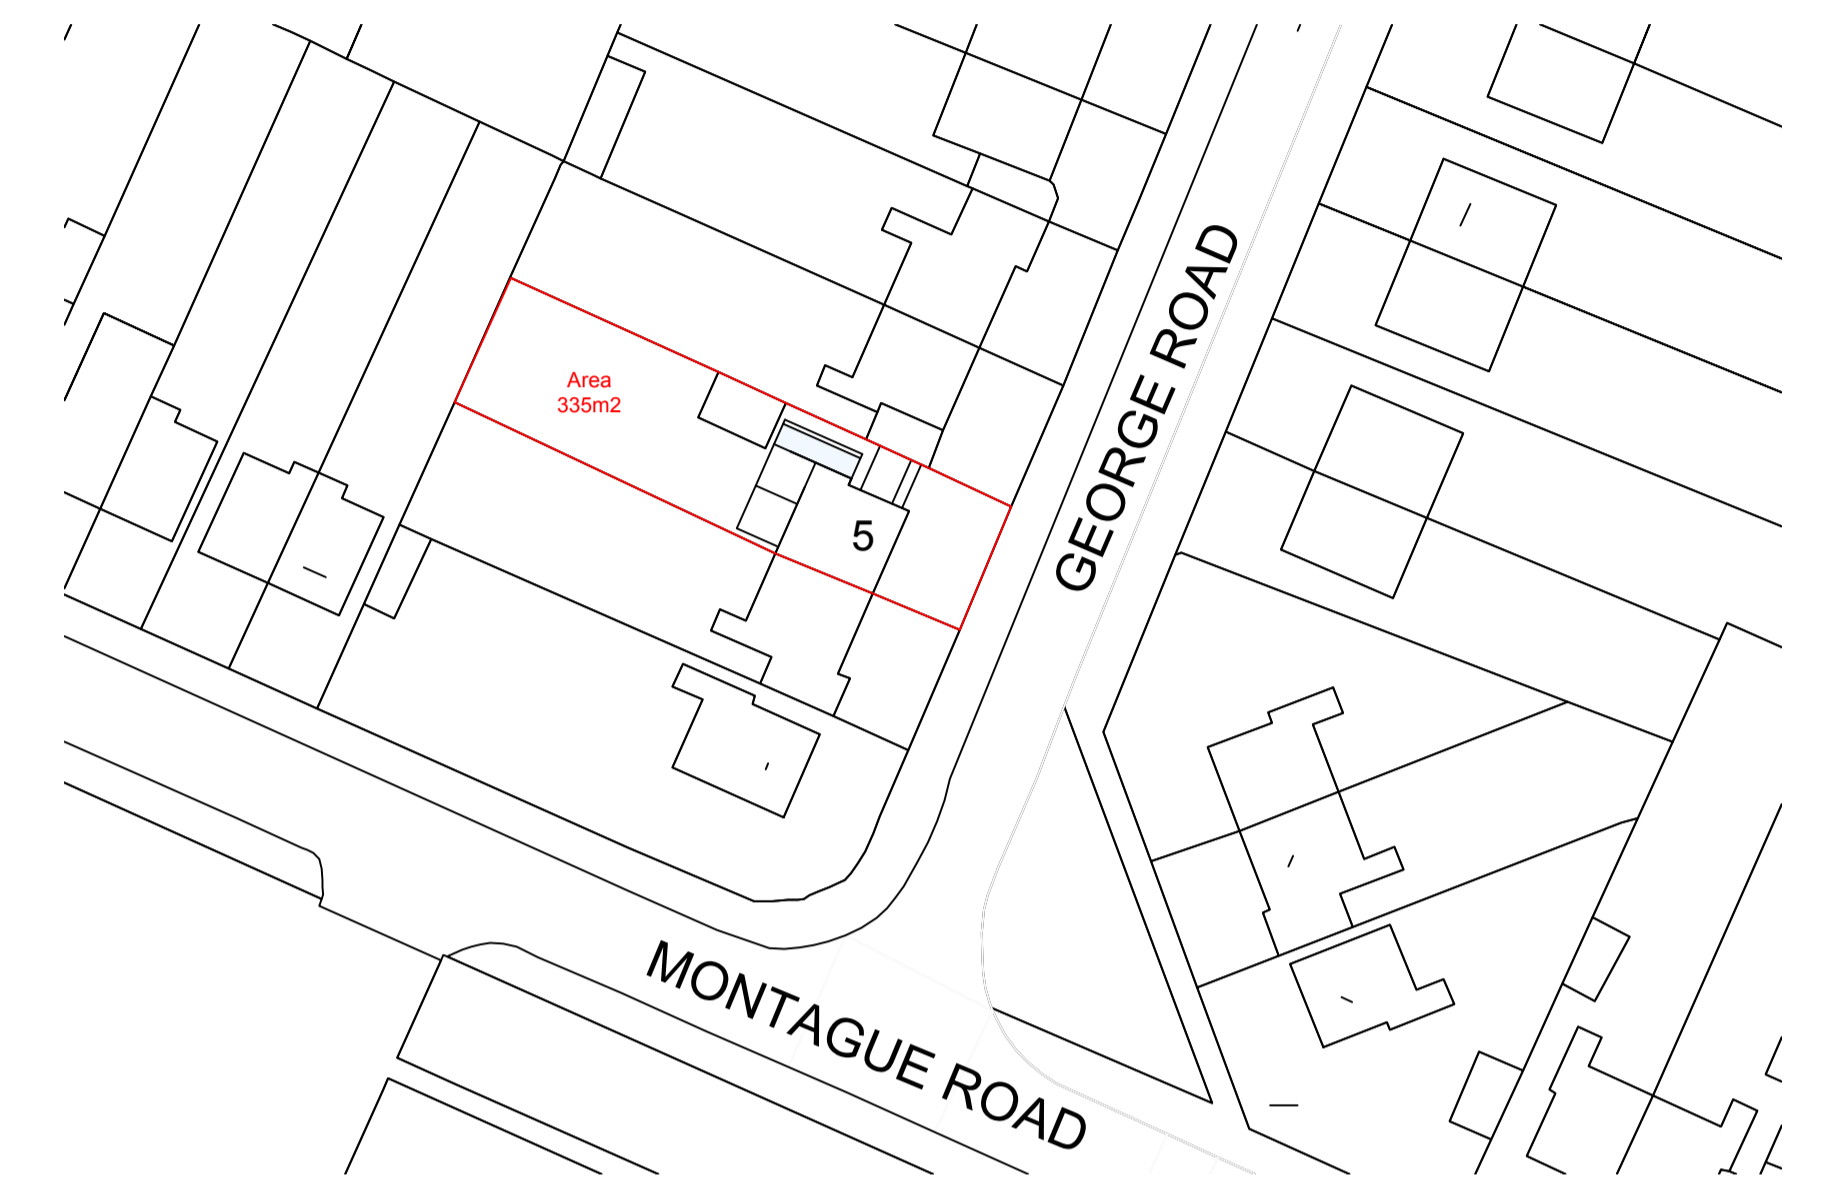
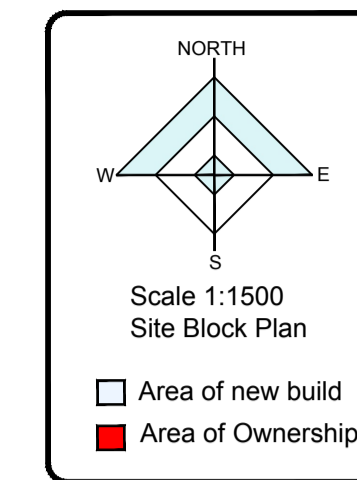


GROUND FLOOR PLAN 1:50

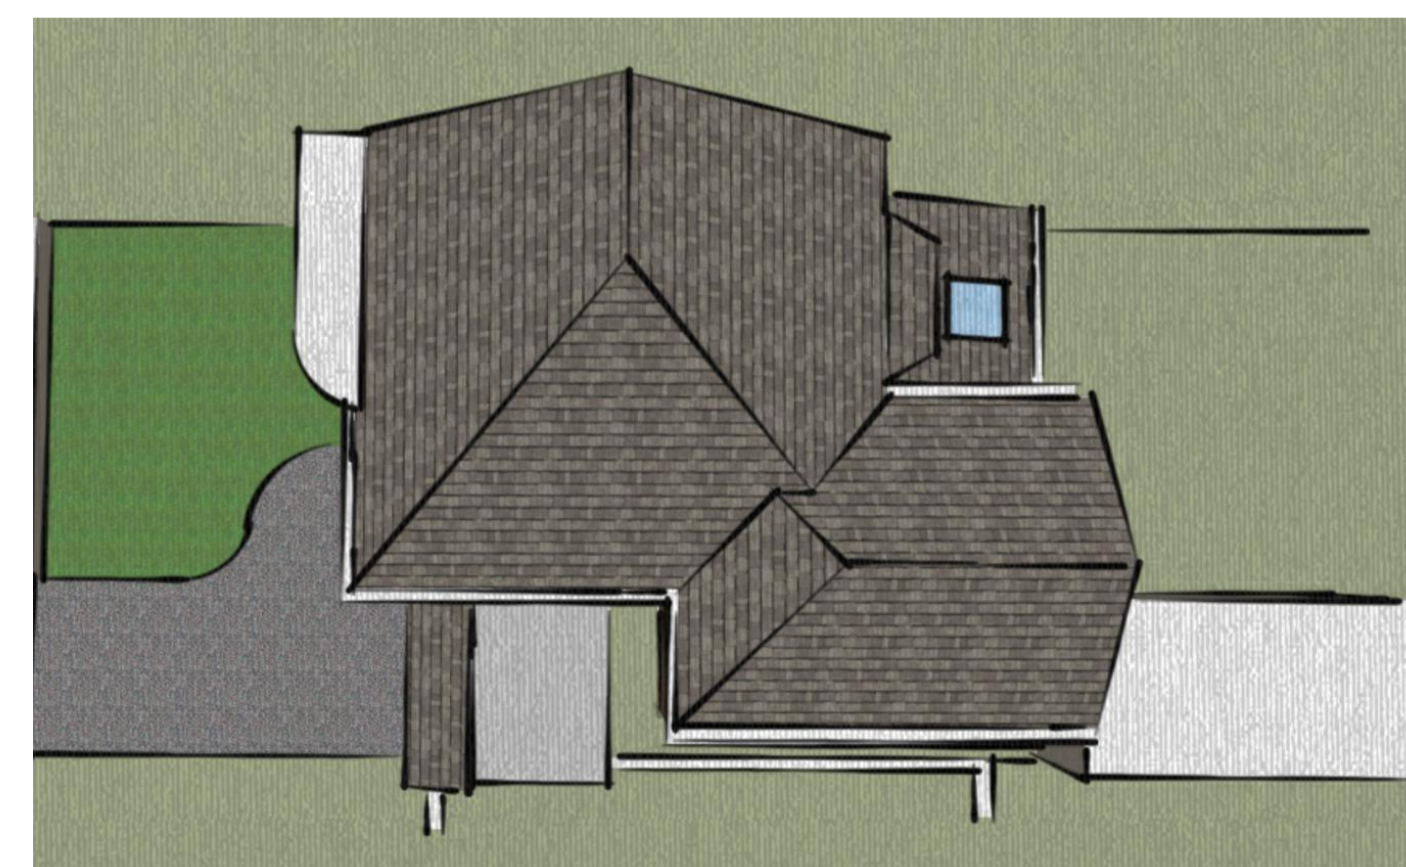

FIRST FLOOR PLAN 1:50

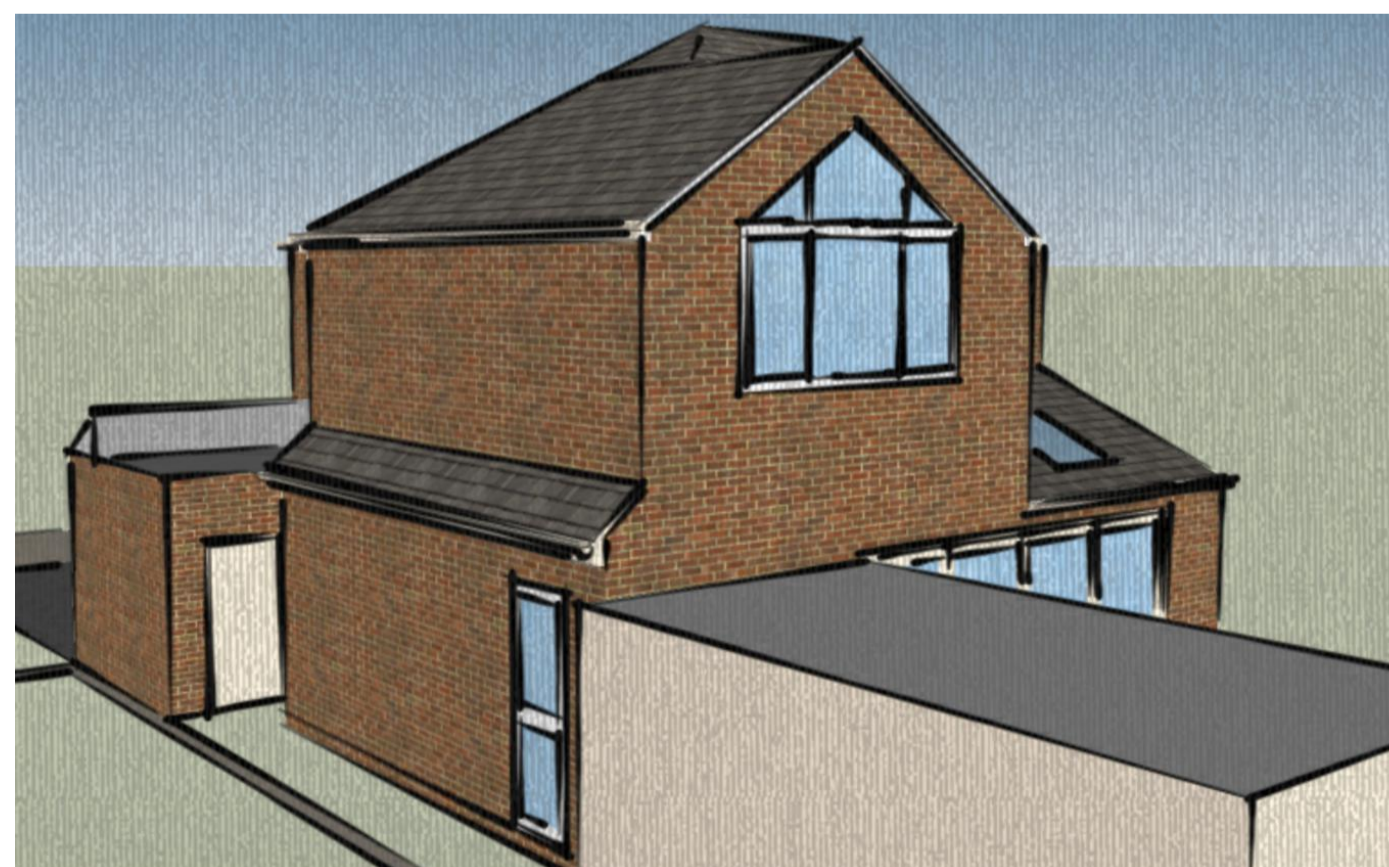

No.	Revision/Issue	Date

DRAWING TITLE  
PROPOSED LAYOUT PLANS



Project Name and Address  
5 GEORGE RD  
WARWICK  
WARWICKSHIRE  
CV34 5LX

Project <b>PLANNING</b>	Sheet <b>02</b>
Date NOV 23	
Scale 1:50 @ A1	